
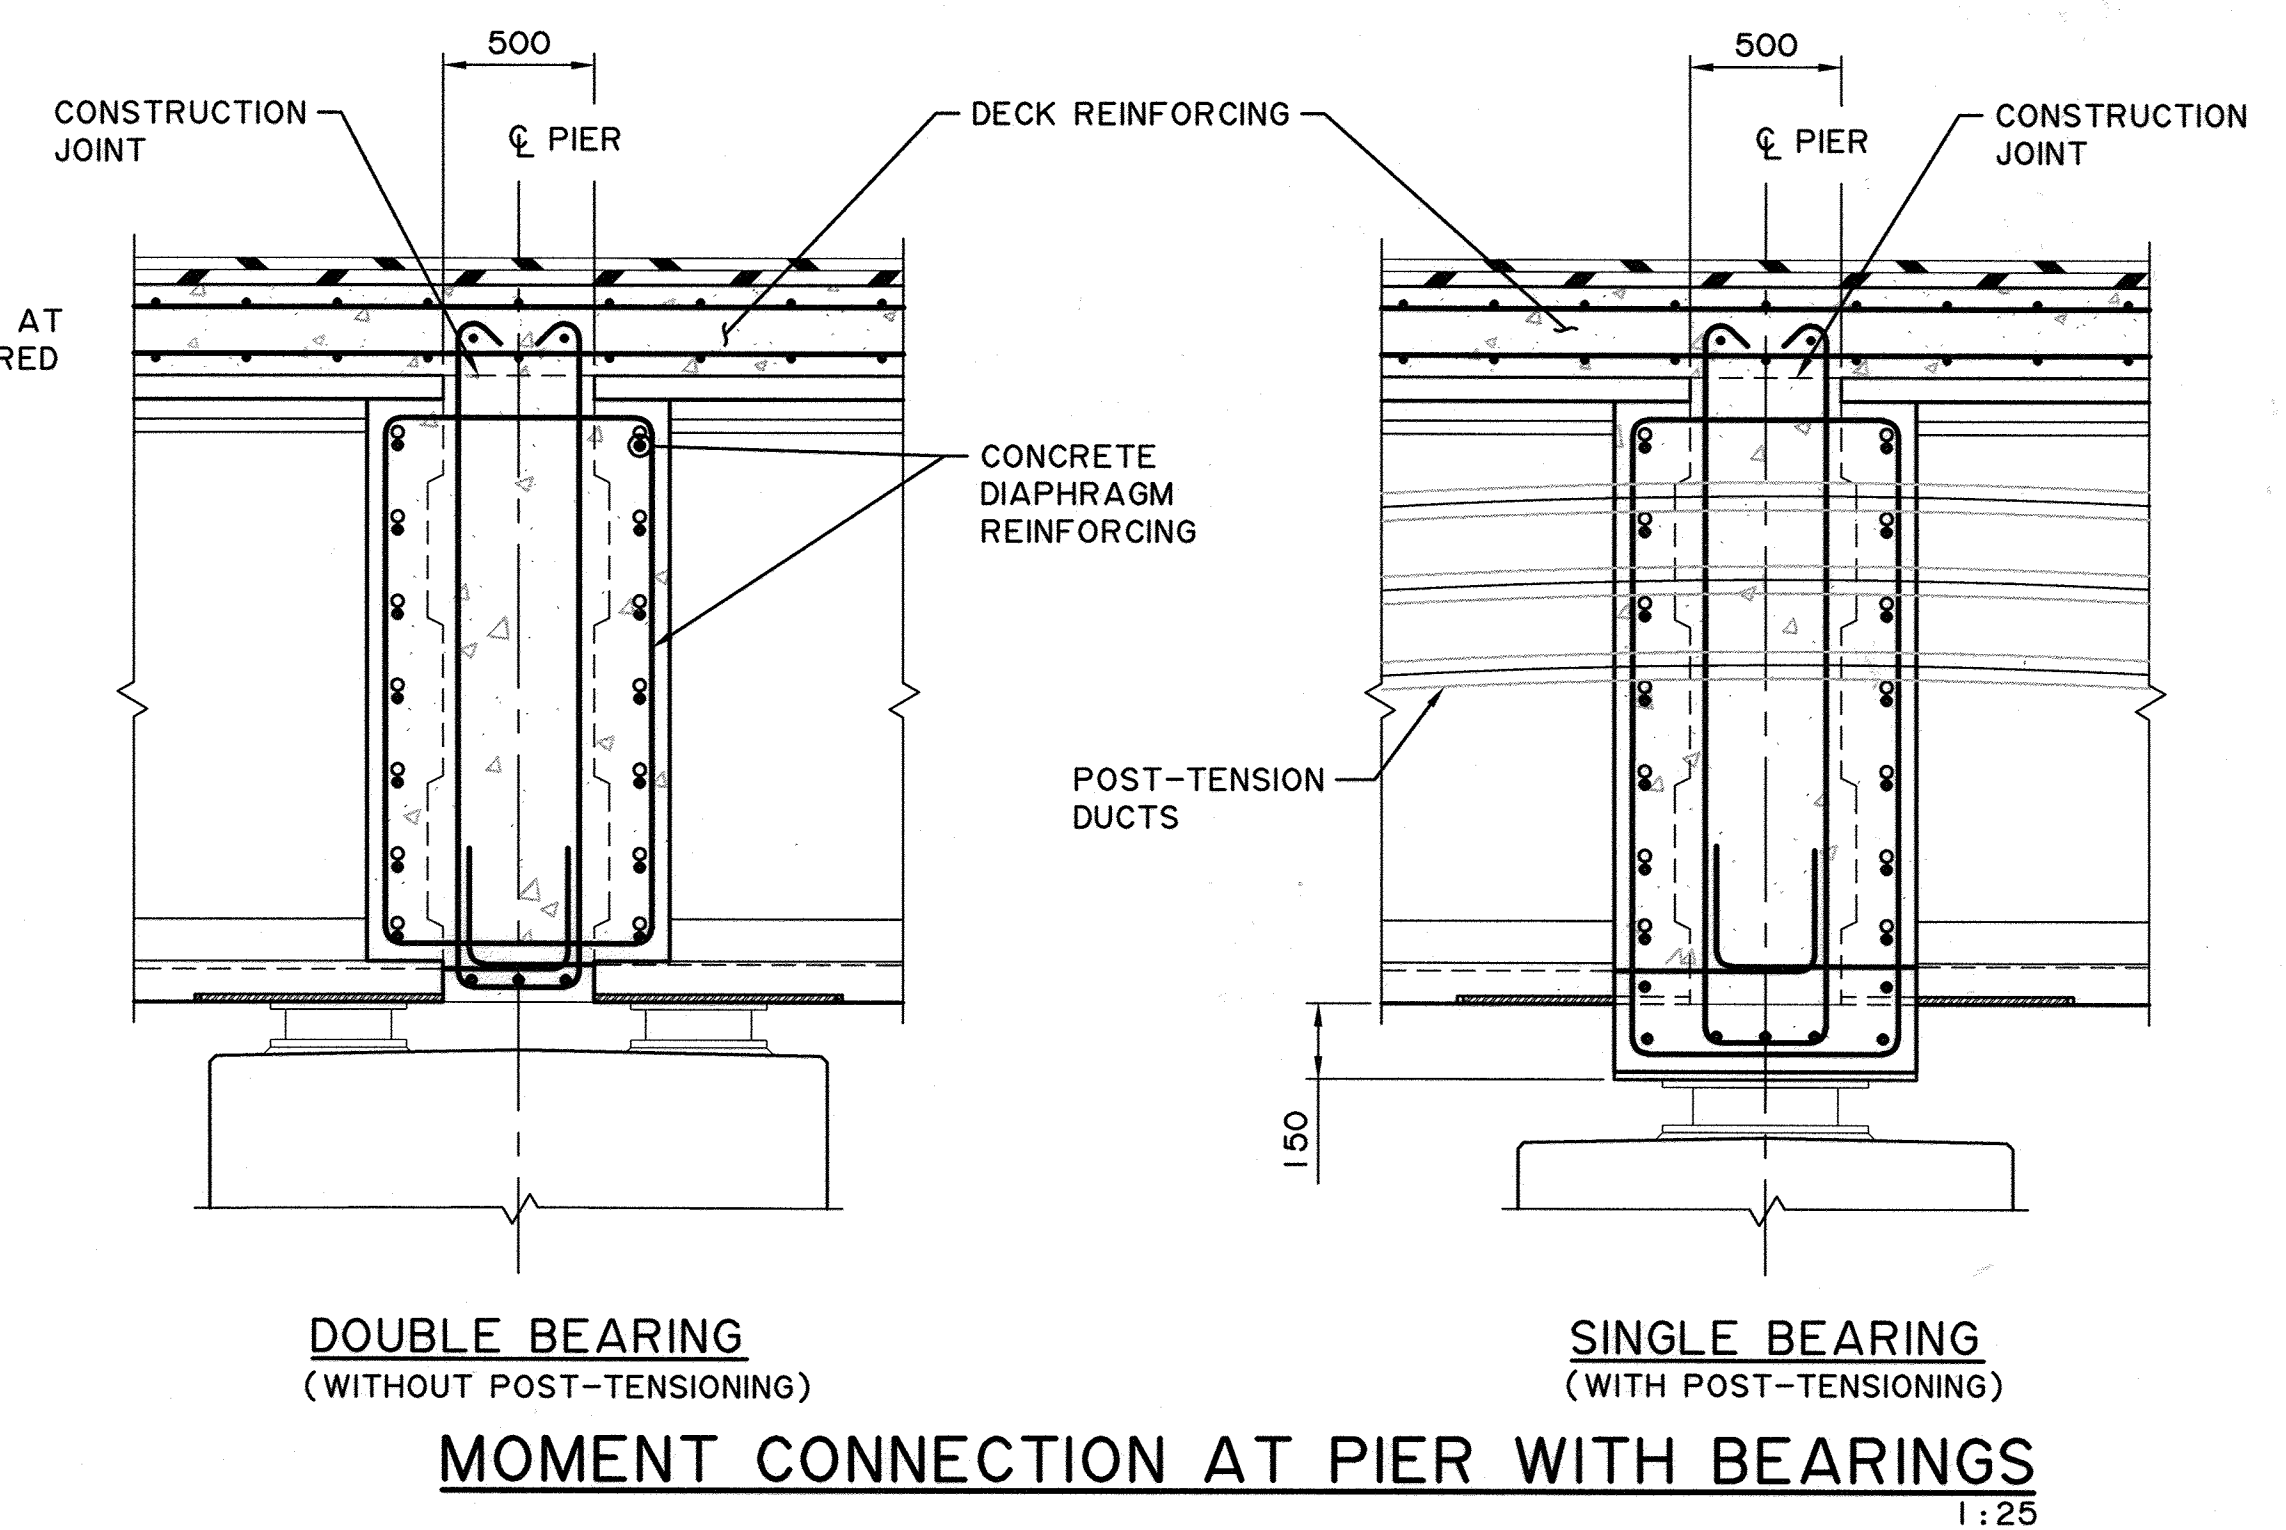
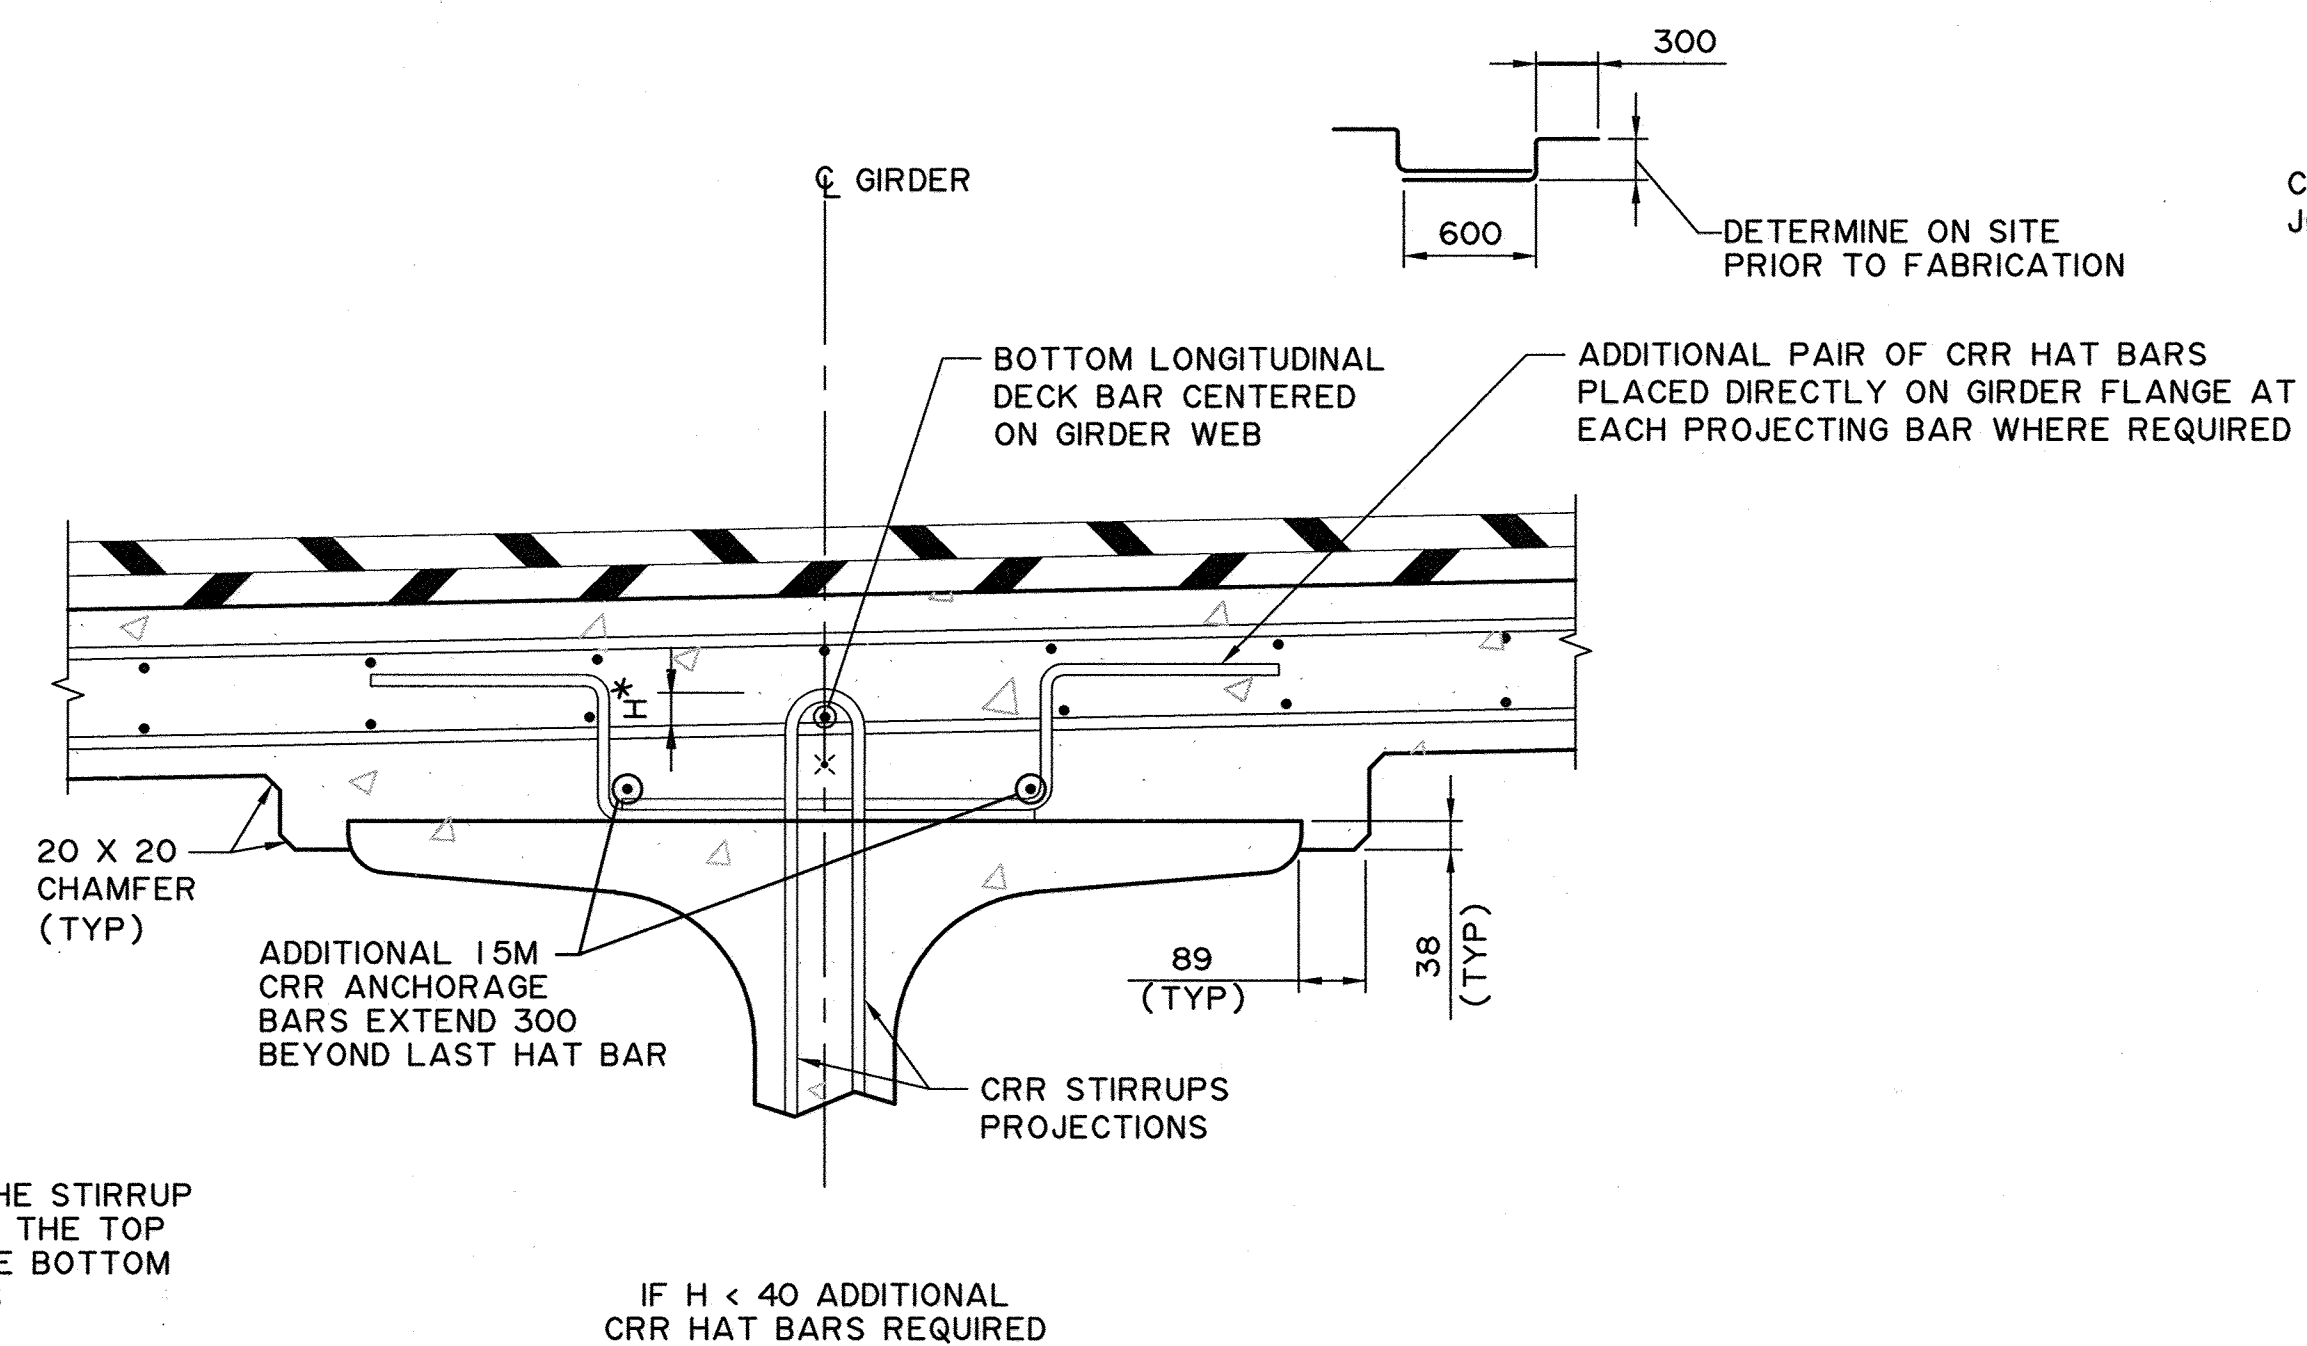
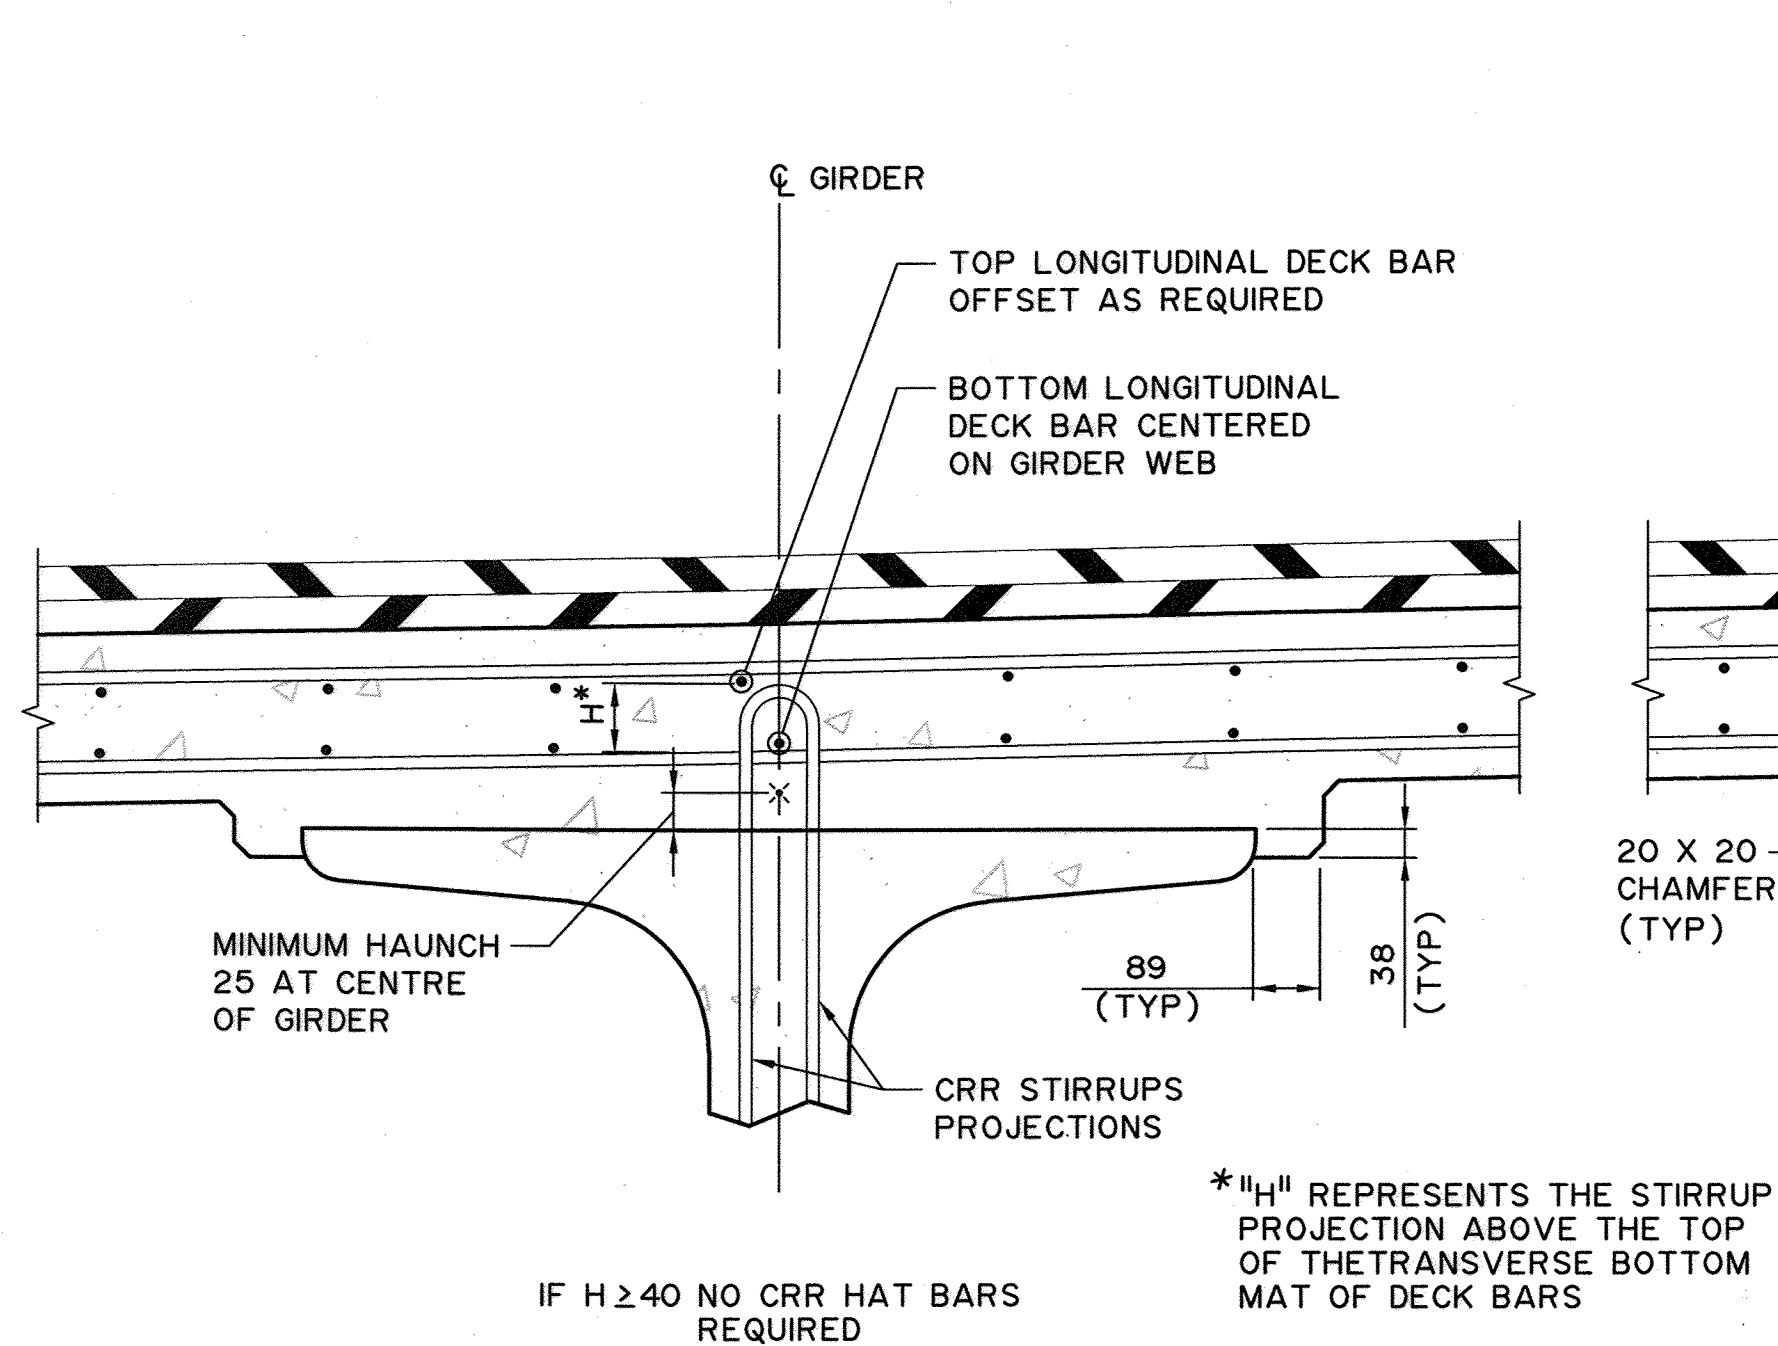
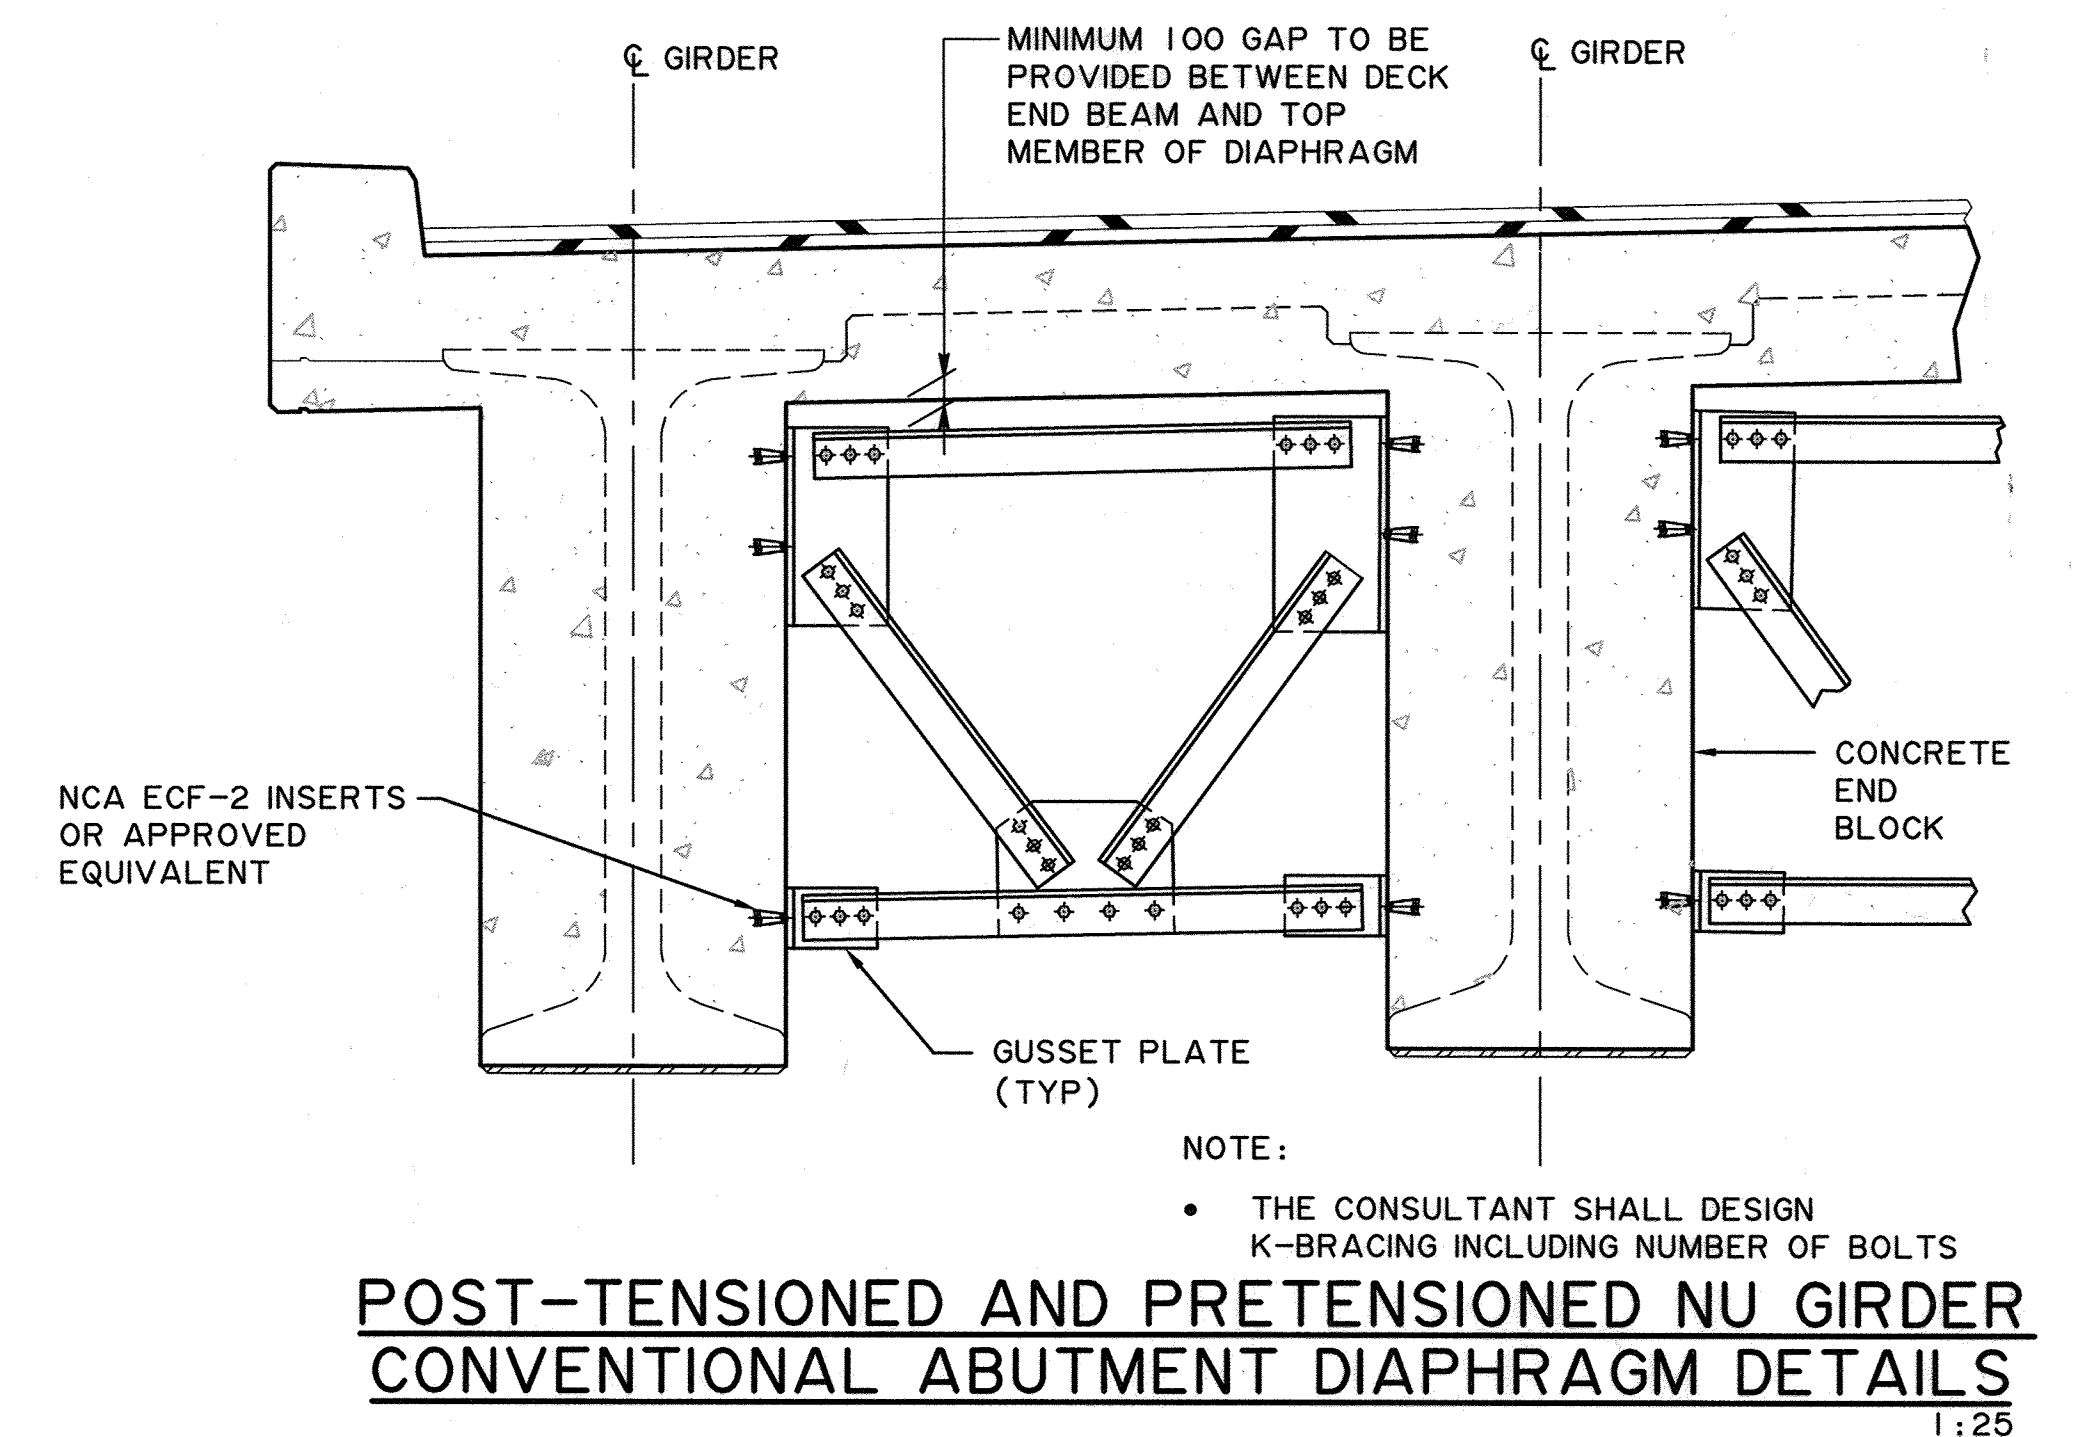
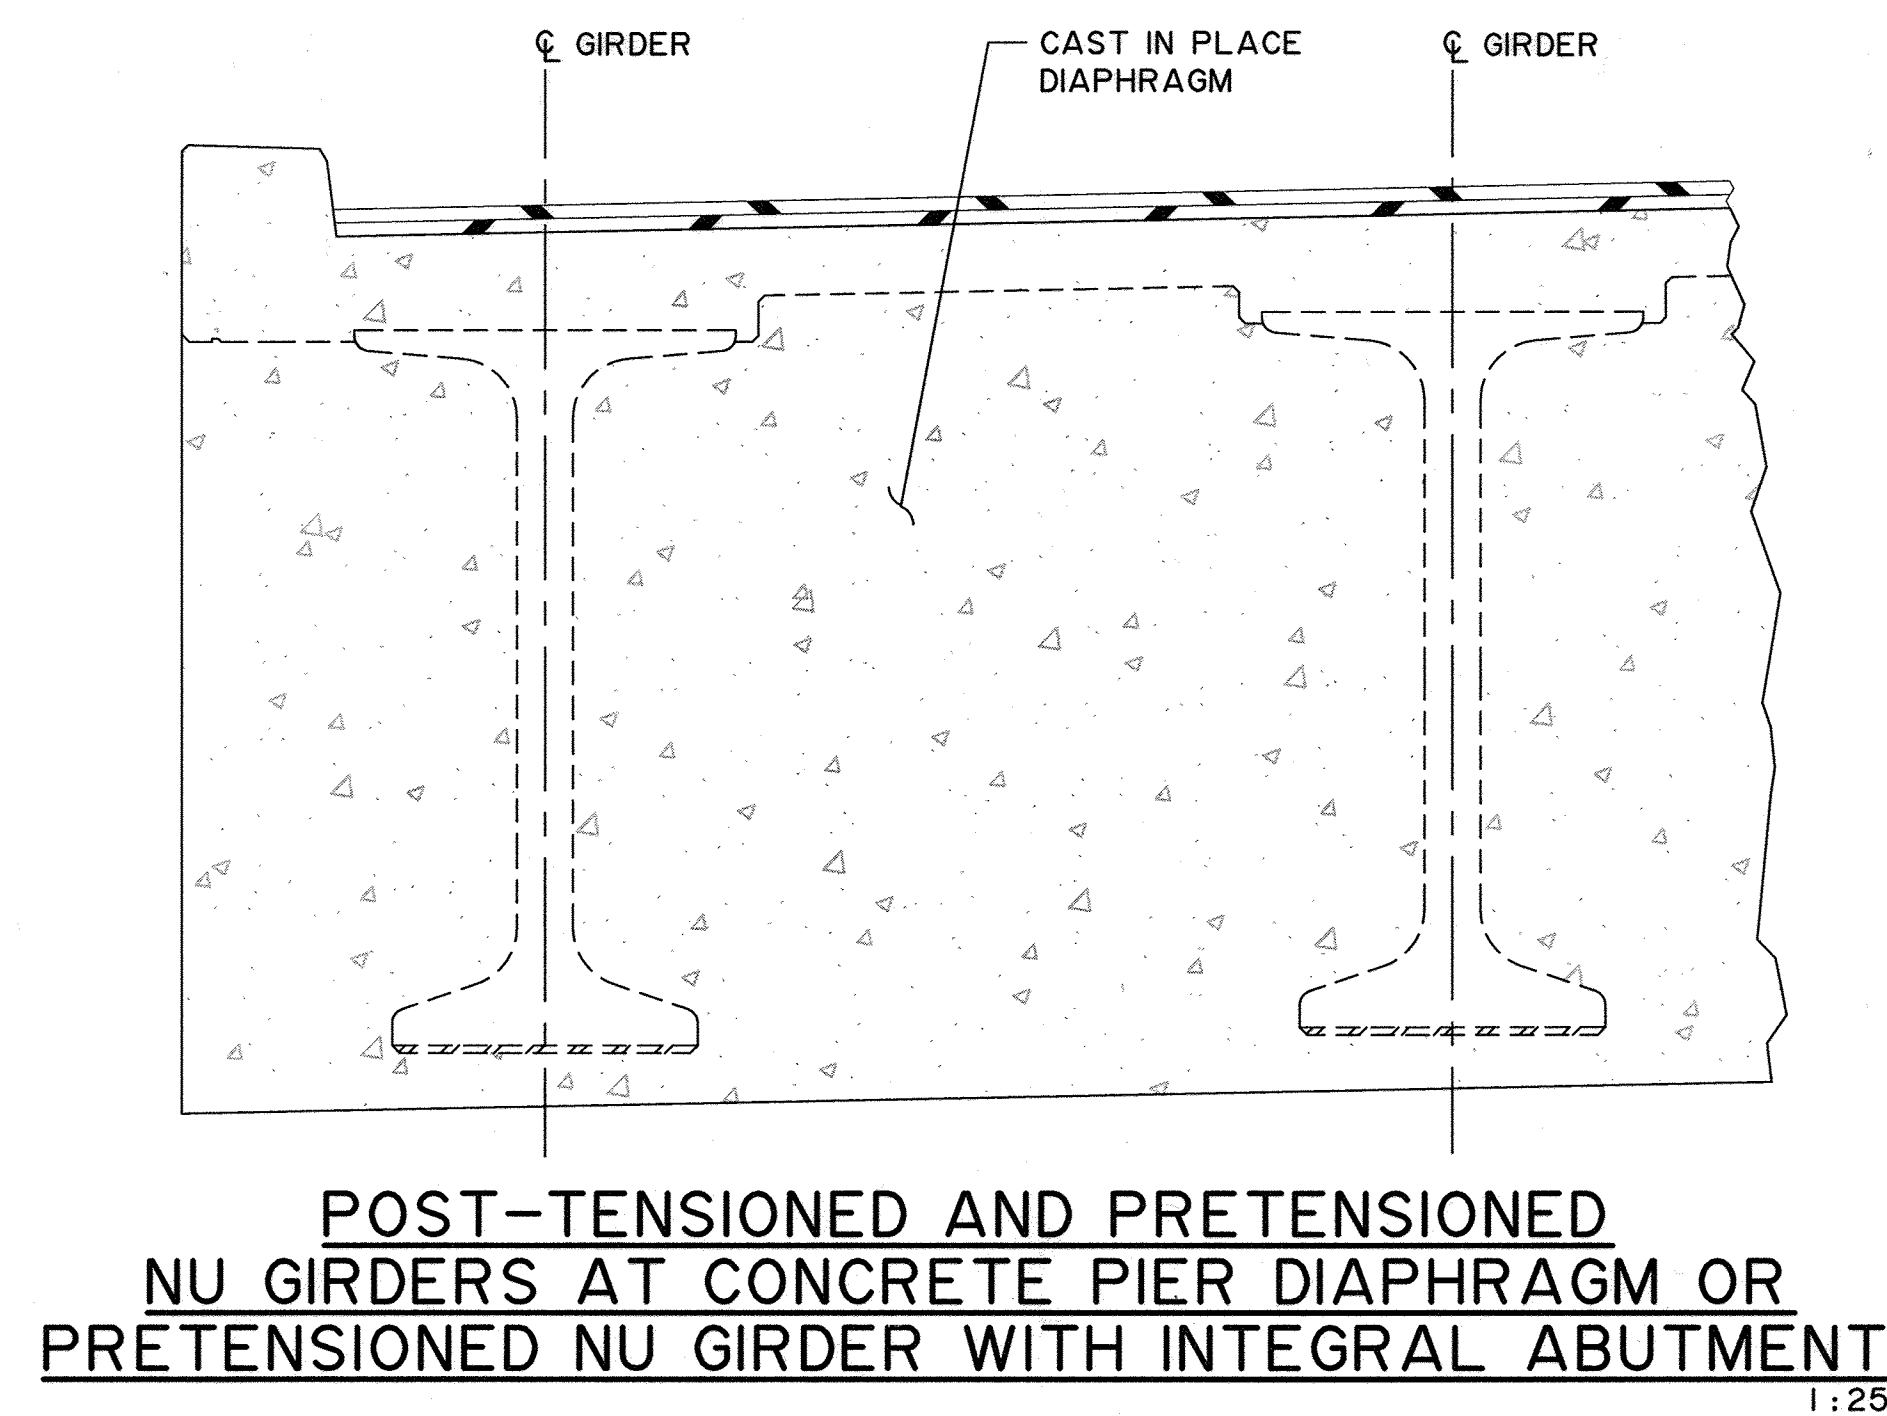


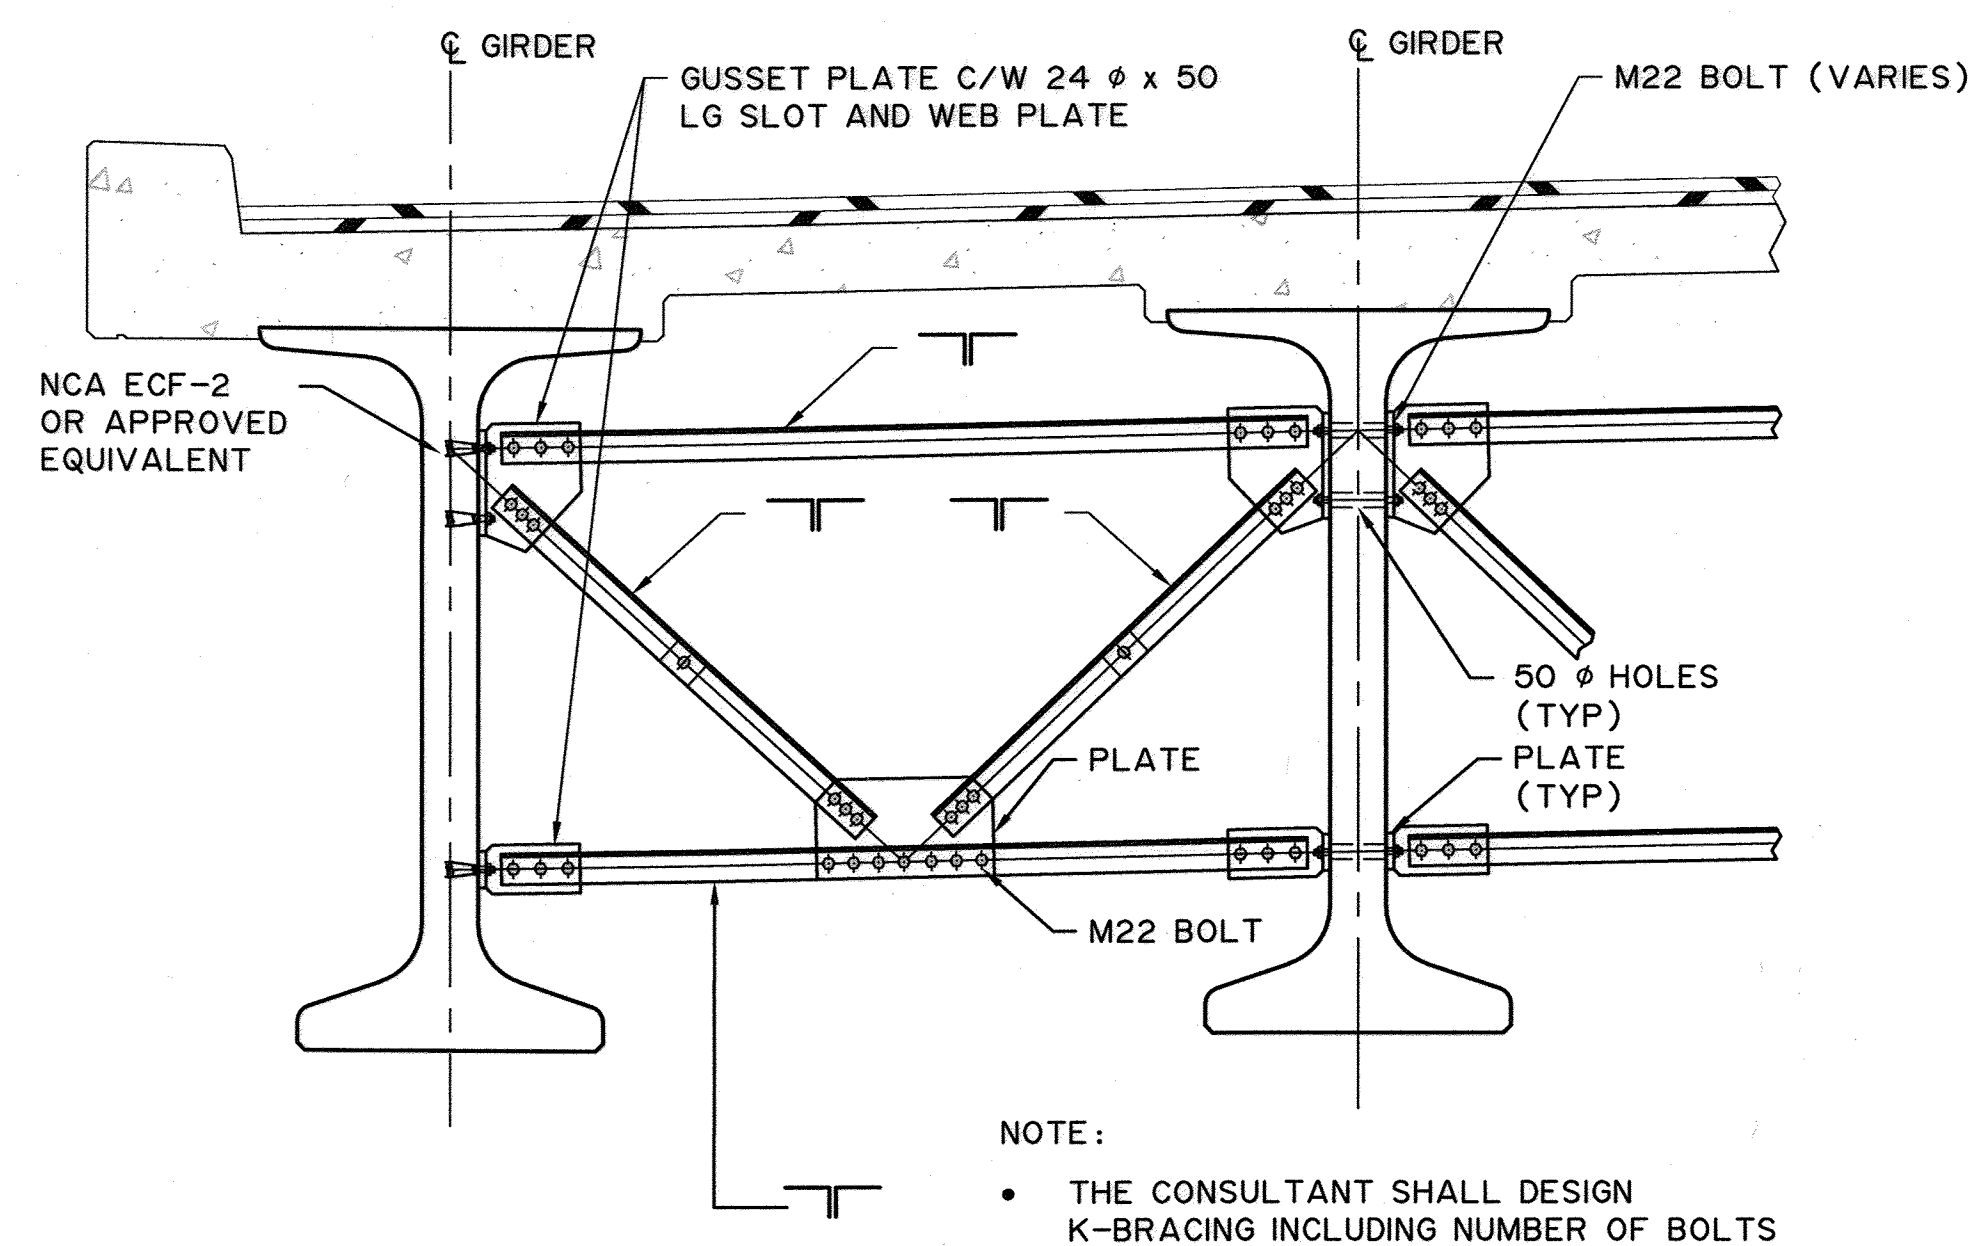

NOT FOR CONSTRUCTION

- WORK THESE DRAWINGS TOGETHER: T-1750-18 TO T-1752-18

					RECOMMENDED DIRECTOR BRIDGE ENGINEERING APPROVED EXECUTIVE DIRECTOR TECHNICAL SERVICES BRANCH	Transportation NU GIRDER BRIDGE TYPICAL DETAILS – SHEET 4		
REV	DATE	REVISION		BY		DATE	SHEET	DRAWING
DESIGNER		MT	CHECKER		JA	DATE 2018-10-30	2018-10-25	SHEET 4 OF 4
						T-1753-18		