

Site Number	Location	Name	Hwy	km
SH014	HWY 750:02 C1 30.582	Salt Creek Slide	750:02	Km 30.6
Legal Description: 16-34-76-14 W5		UTM Co-ordinates		
		11U E 558275	N	6165556

Current Monitoring:	05-Jun-2025	Previous Monitoring	18-Sep-2024
Instruments Read By:	Mr. Niraj Regmi, G.I.T and Mr. Godfred Etiendem, Thurber		

Instruments Read During This Site Visit			
Slope Inclonometers (SIs): SI23-1	Pneumatic Piezometers (PN):	Vibrating Wire Piezometers (VW):	Standpipe Piezometers (SP): SP02-3
Load Cell (LC):	Strain Gauges:	SAA's:	Others:

Readout Equipment Used			
Slope Inclonometers: RST Digital Inclonometer probe with a 2 ft wheelbase and an RST Pocket PC readout	Pneumatic Piezometers:	Vibrating Wire Piezometers:	Standpipe Piezometers: DGSi Dipmeter
Load Cell:	Strain Gauges:	SAA's:	Others:
Note:			

Zones of New Movement:	
Interpretation of Monitoring Results:	<p>SI23-1 shows an erratic movement pattern in the upper fill layer above about 2.4 m depth. SI23-1 has shown a rate of movement of 2.0 mm/yr over 0 m to 2.4 m depth since the fall of 2024 readings. Prior instrumentation also showed movement at the upper clay or fill, and no movement zones in the lower till or sandstone layer.</p> <p>Standpipe piezometer SP02-3 showed an increase in groundwater level of 0.03 m since the fall of 2024 readings. The current water level in SP02-3 is 2.12 m below ground surface.</p>
Future Work:	The instruments should be read again in the spring of 2026.
Instrumentation Repairs:	No instrument repairs are required at this time.
Additional Comments:	

Attachments:	<ul style="list-style-type: none">• Table SH014-1 Spring 2025 – HWY 750:02 Salt Creek Slide, Slope Incliner Instrumentation Reading Summary• Table SH014-2 Spring 2025 – HWY 750:02 Salt Creek Slide, Standpipe Piezometer Instrumentation Reading Summary• Statement for Use and Interpretation of Report• APPENDIX A – SH014 SPRING 2025<ul style="list-style-type: none">○ Field Inspector's report○ Site Plan Showing Approximate Instrument Locations (Drawing No. 32121-SH014)○ SI Reading Plots○ Figure SH014-1 (Standpipe Piezometer Depths)
---------------------	--

We trust this report meets your requirements at present. If you have any questions, please contact the undersigned at your convenience.

Yours very truly,
Thurber Engineering Ltd.
Roger Skirrow, M.Sc., P. Eng.
Senior Geotechnical Engineer

Lucas Green, P.Eng.
Geotechnical Engineer

Table SH014-1 Spring 2025 – Hwy 750:02 Salt Creek Slide Slope Inclinometer Instrumentation Reading Summary

Date Monitored: June 5, 2025

INSTRUMENT #	DATE INITIALIZED	TOTAL CUMULATIVE RESULTANT MOVEMENT AT NOTED DEPTH SINCE INITIAL READING (mm)	MAXIMUM RATE OF MOVEMENT (mm/yr)	CURRENT STATUS	DATE OF PREVIOUS READING	INCREMENTAL MOVEMENT SINCE PREVIOUS READING (mm)	CURRENT RATE OF MOVEMENT (mm/yr)	CHANGE IN RATE OF MOVEMENT SINCE PREVIOUS READING (mm/yr)
SI23-1	January 13, 2023	-0.6 over 0 to 2.4 m depth in the 268° direction	63.1 on February 7, 2023	Operational	September 18, 2024	1.5	2.0	15.6

Drawing 32121-SH014 in Appendix A provides a sketch of the approximate location of the monitoring instrumentation for this site.

Table SH014-2 Fall 2024 – Hwy 750:02 Salt Creek Slide Standpipe Piezometer Instrumentation Reading Summary

Date Monitored: June 5, 2025

INSTRUMENT #	DATE INITIALIZED	TIP DEPTH (m)	GROUND ELEV. (m)	CURRENT STATUS	HIGHEST RECORDED GROUNDWATER LEVEL (mBGS)	MEASURED WATER DEPTH (mBGS)	PREVIOUS WATER DEPTH (mBGS)	CHANGE IN WATER LEVEL SINCE PREVIOUS READING (m)
SP02-3	August 7, 2002	3.59	N/A	Operational	1.87 in May 2024	2.12	2.15	0.03
SP02-4	August 7, 2002	8.38	N/A	Damaged	2.45 in October 2007	N/A	DRY (Sep. 22, 2017)	N/A

Drawing 32121-SH014 in Appendix A provides a sketch of the approximate locations of the monitoring instrumentation for this site.

Note: BGS = below ground surface



STATEMENT FOR USE AND INTERPRETATION OF REPORT

1. STANDARD OF CARE

This Report has been prepared in a manner consistent with that degree of care and skill ordinarily exercised by members of the same profession currently practicing under similar circumstances at the same time and in the same or similar locality and in compliance with all applicable laws.

2. COMPLETE REPORT

All documents, records, data and files, whether electronic or otherwise, generated as part of this assignment, including this Statement For Use and Interpretation of Report, are a part of the Report, which is of a summary nature and is not intended to stand alone without reference to the instructions given to Thurber by the Client, communications between Thurber and the Client, and any other reports, proposals or documents prepared by Thurber for the Client relative to the specific site described herein, all of which together constitute the Report.

IN ORDER TO PROPERLY UNDERSTAND THE SUGGESTIONS, RECOMMENDATIONS AND OPINIONS EXPRESSED HEREIN, REFERENCE MUST BE MADE TO THE WHOLE OF THE REPORT, AS DESCRIBED ABOVE. THURBER IS NOT RESPONSIBLE FOR USE BY ANY PARTY OF PORTIONS OF THE REPORT WITHOUT REFERENCE TO THE WHOLE OF THE REPORT.

3. BASIS OF REPORT

The Report has been prepared for the specific site, development, design objectives, and purposes that were described to Thurber by the Client. The applicability and reliability of any of the findings, recommendations, suggestions, or opinions expressed in the Report, subject to the limitations provided herein, are only valid to the extent that the Report expressly addresses proposed development, design objectives and purposes, and then only to the extent that there has been no material alteration to or variation from any of the said descriptions provided to Thurber, unless Thurber is specifically requested by the Client to review and revise the Report in light of such alteration or variation.

4. USE OF THE REPORT

The information and opinions expressed in the Report, or any document forming part of the Report, are for the sole benefit of the Client for the development, design objectives, and/or purposes described to Thurber by the Client. **NO OTHER PARTY MAY USE OR RELY ON THE REPORT OR ANY PORTION THEREOF FOR OTHER THAN THE CLIENT'S BENEFIT IN CONNECTION WITH THE PURPOSES DESCRIBED IN THE REPORT.** Any use which a third party makes of the Report is the sole responsibility of such third party and is always subject to this Statement for Use and Interpretation of Report. Thurber accepts no liability or responsibility for damages suffered by any third party resulting from use of the Report for purposes outside the reasonable contemplation of Thurber at the time it was prepared or in any manner unintended by Thurber.

5. INTERPRETATION OF THE REPORT

- a) **Nature and Exactness of Soil and Contaminant Description:** Classification and identification of soils, rocks, geological units, contaminant materials and quantities have been based on investigations performed in accordance with the standards set out in Paragraph 1. Classification and identification of these factors is inherently judgement-based. Comprehensive sampling and testing programs implemented with the appropriate equipment by experienced personnel may fail to locate some conditions. All investigations utilizing the standards of Paragraph 1 will involve an inherent risk that some conditions will not be detected and all documents or records summarizing such investigations will be based on assumptions of what exists between the actual points sampled. Actual conditions may vary significantly between the points investigated and the Client and all other parties making use of such documents or records with or without our express written consent need to be aware of this risk and the Report is delivered subject to the express condition that such risk is accepted by the Client and such other parties. Some conditions are subject to change over time and those making use of the Report need to be aware of this possibility and understand that the Report only presents the interpreted conditions at the sampled points at the time of sampling. If special concerns exist, or the Client has special considerations or requirements, the Client must disclose them so that additional or special investigations may be undertaken which would not otherwise be within the scope of investigations made for the purposes of the Report.
- b) **Reliance on Provided Information:** The evaluation and conclusions contained in the Report have been prepared based on conditions in evidence at the time of site inspections and based on information provided to Thurber. Thurber has relied in good faith upon representations, information and instructions provided by the Client and others concerning the site. Accordingly, Thurber does not accept responsibility for any deficiency, misstatement or inaccuracy contained in the Report resulting from misstatements, omissions, misrepresentations, or fraudulent acts of the Client or other parties providing information relied on by Thurber. Thurber is entitled to rely on such representations, information and instructions and is not required to carry out investigations to determine the truth or accuracy of such representations, information and instructions.
- c) **Design Services:** The Report may form part of design and construction documents for information purposes even though it may have been issued prior to final design being completed. Thurber is recommended to be retained to review final design, project plans and related documents prior to construction to confirm that they are consistent with the intent of the Report. Any differences that may exist between the Report's recommendations and the final design need to be reported to Thurber immediately so that Thurber can address potential conflicts.
- d) **Construction Services:** During construction Thurber should be retained to provide field reviews. Field reviews consist of performing sufficient and timely observations of encountered conditions to confirm and document that the site conditions do not materially differ from those conditions considered in the preparation of the report. Adequate field reviews are necessary for Thurber to provide letters of assurance, in accordance with the requirements of many regulatory authorities.

6. INDEPENDENT JUDGEMENTS OF CLIENT

The information, interpretations and conclusions in the Report are based on Thurber's interpretation of conditions revealed through limited investigation conducted within a defined scope of services. Thurber does not accept responsibility for independent conclusions, interpretations, interpolations and/or decisions of the Client, or other parties who may come into possession of the Report, or any part thereof, which may be based on information contained in the Report. This restriction of liability includes, but is not limited to, decisions made to develop, purchase, or sell land, unless such decisions expressly form part of the stated purpose of the Report as described in Paragraph 3.



**ALBERTA TRANSPORTATION AND ECONOMIC CORRIDORS GRMP (CON0022164)
PEACE REGION (PEACE RIVER DISTRICT)
INSTRUMENTATION MONITORING RESULTS**

SPRING 2025

**APPENDIX A
DATA PRESENTATION**

SITE SH014: HWY 750:02 (SALT CREEK SLIDE)

**ALBERTA TRANSPORTATION AND ECONOMIC CORRIDORS
PEACE REGION (PEACE RIVER DISTRICT)
INSTRUMENTATION MONITORING FIELD SUMMARY (SH014)
SPRING 2025**

Location: Salt Creek Slide (HWY 750:02 C1 30.582)	Readout: DGSI Dipmeter
File Number: 32121	Size: 2.75"
Probe: RST Set 5R	Temp: 24
Cable: RST Set 5R	Read by: NKR/GE

SLOPE INCLINOMETER (SI) READINGS

SI#	GPS Location (UTM 11)		Date	Stickup (m)	Depth from top of casing (ft)	Magn. North A+ Groove degree	Current Bottom Depth Readings				Probe/ Reel #	Size (")	Remarks
	Easting	Northing					A+	A-	B+	B-			
SI23-1	558275	6165556	05-Jun-25	0.98	62 to 2	263	-633	639	-502	492	5R	2.75	

STANDPIPE PIEZOMETER READINGS

SP#	GPS Location (NAD83)		Date	Stick-up (m)	Reading below top of pipe (m)	Bottom Pipe Depth (below ground (m))
	Latitude (N)	Longitude (W)				
SP02-3	55 37 57.9	116 04 27.2	05-Jun-25	0.84	2.96	3.59

INSPECTOR REPORT

Site is on Hwy 750, 100 m south of TWP 770. About 30 km North on Hwy 750 from Hwy 2 and Hwy 750 intersection


G:\32000\32121 AT GRMP Peace River District 2021-2025\CAD\2025 Instrument\32121-SH014-1.dwg - 1N - Jul. 03. 2025



LEGEND

- SCARP
- TENSION CRACK
- ~ TREE LINE
- ▣ ASPHALT PATCH
- PP POWER POLE
- × FENCE
- - - HWY RIGHT - OF - WAY
- ⊙ EXISTING TEST HOLE LOCATION
- ↔ MOVEMENT VECTOR DIRECTION
- ⊙ ACTIVE INSTRUMENT LOCATION
- SI SLOPE INCLINOMETER
- SP STANDPIPE PIEZOMETER

- NOTES:**
1. SITE FEATURES ARE APPROXIMATE
 2. SITE SURVEY PERFORMED BY EXH ENGINEERING IN APRIL, 2006.

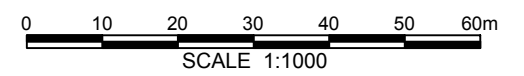

AIR PHOTO FROM ESRI WORLD IMAGERY EXPORTED ON JANUARY 4, 2023



**PEACE REGION (PEACE RIVER DISTRICT)
SH014-1: HWY 750:02 SALT CREEK SLIDE**


**SITE PLAN SHOWING APPROXIMATE
INSTRUMENT LOCATIONS**

DWG NO. 32121-SH014-1

DRAWN BY	ML
DESIGNED BY	NPW
APPROVED BY	RVC
SCALE	1:1000
DATE	JULY 2025
FILE No.	32121



Thurber Engineering Ltd.

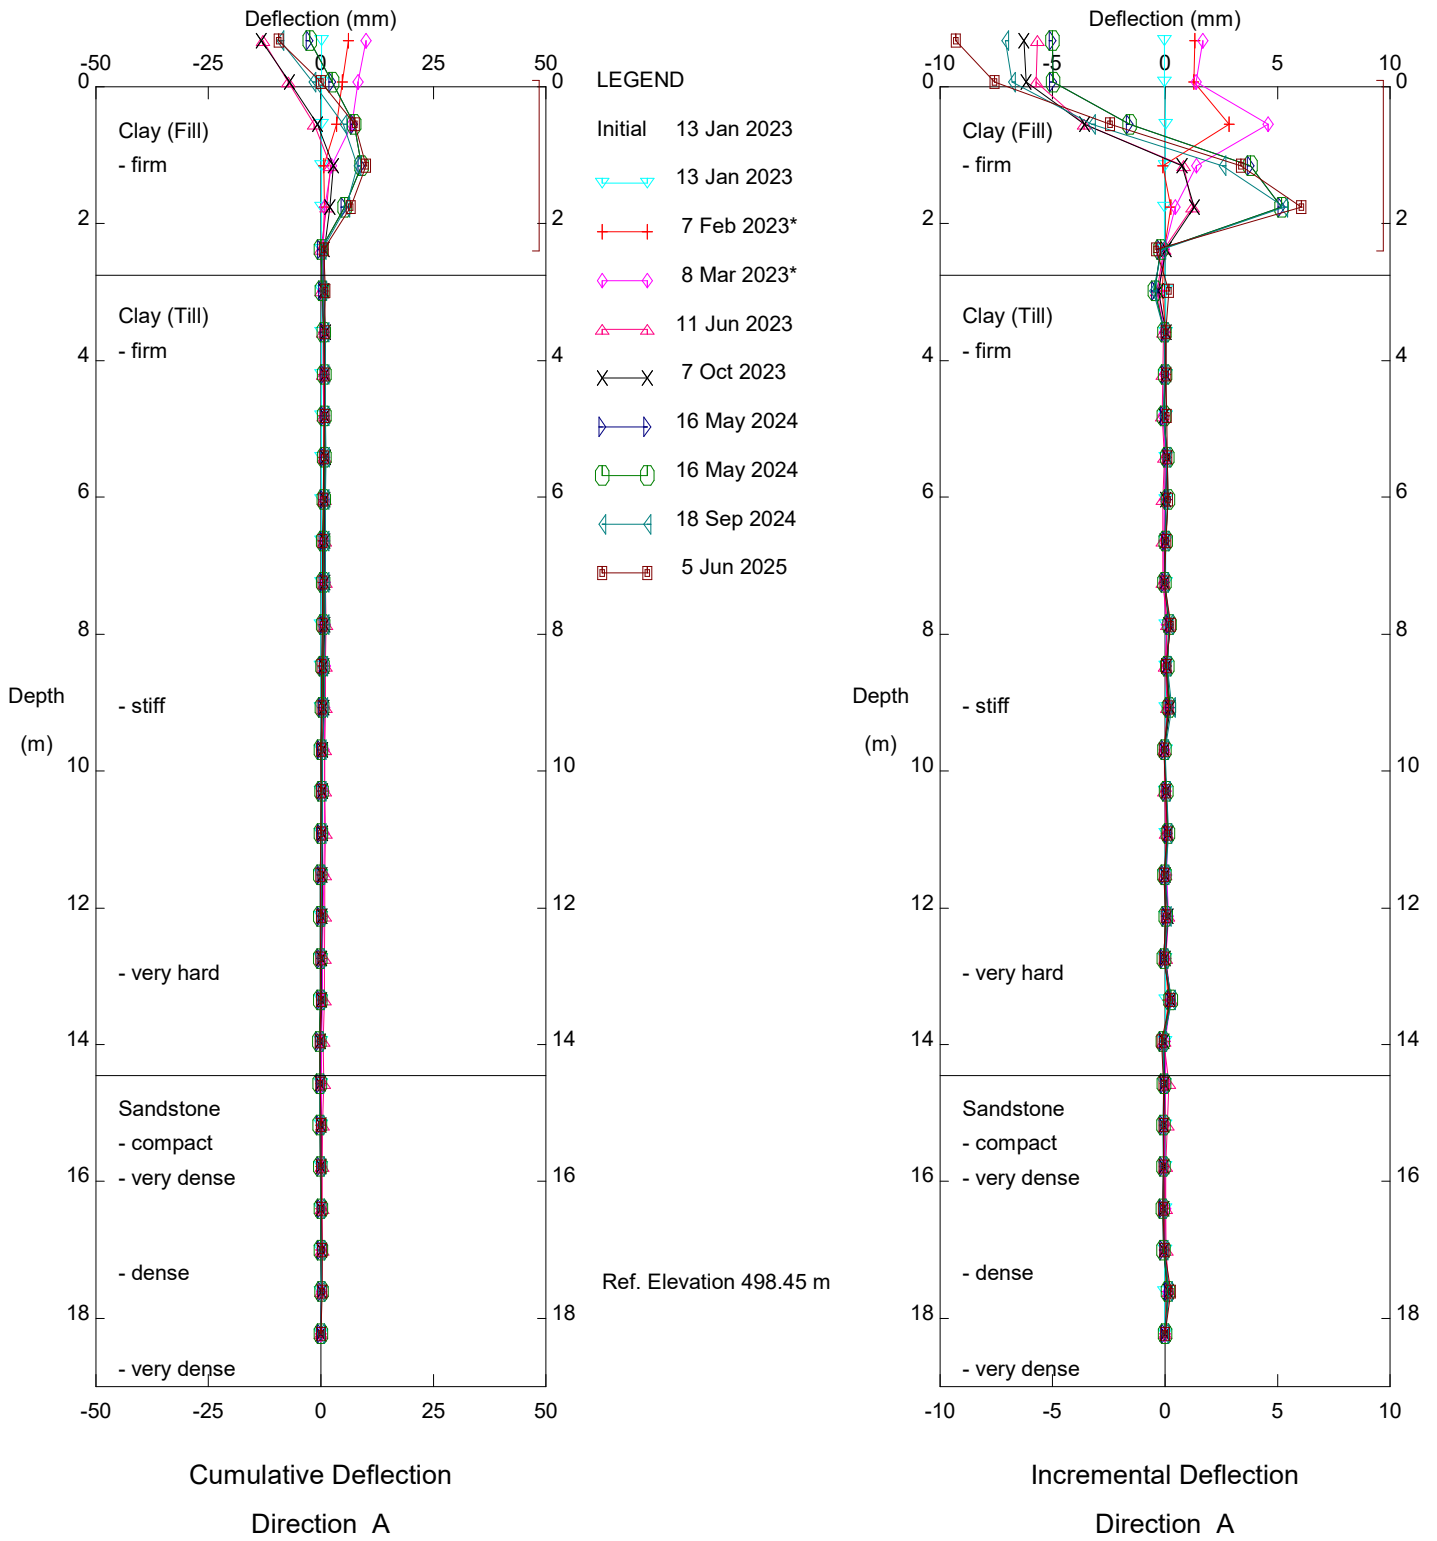


Hwy 750:02 (SH014) Salt Creek, Inclinometer SI23-1

TEC

Sets marked * include zero shift and/or rotation corrections.

Thurber Engineering Ltd.

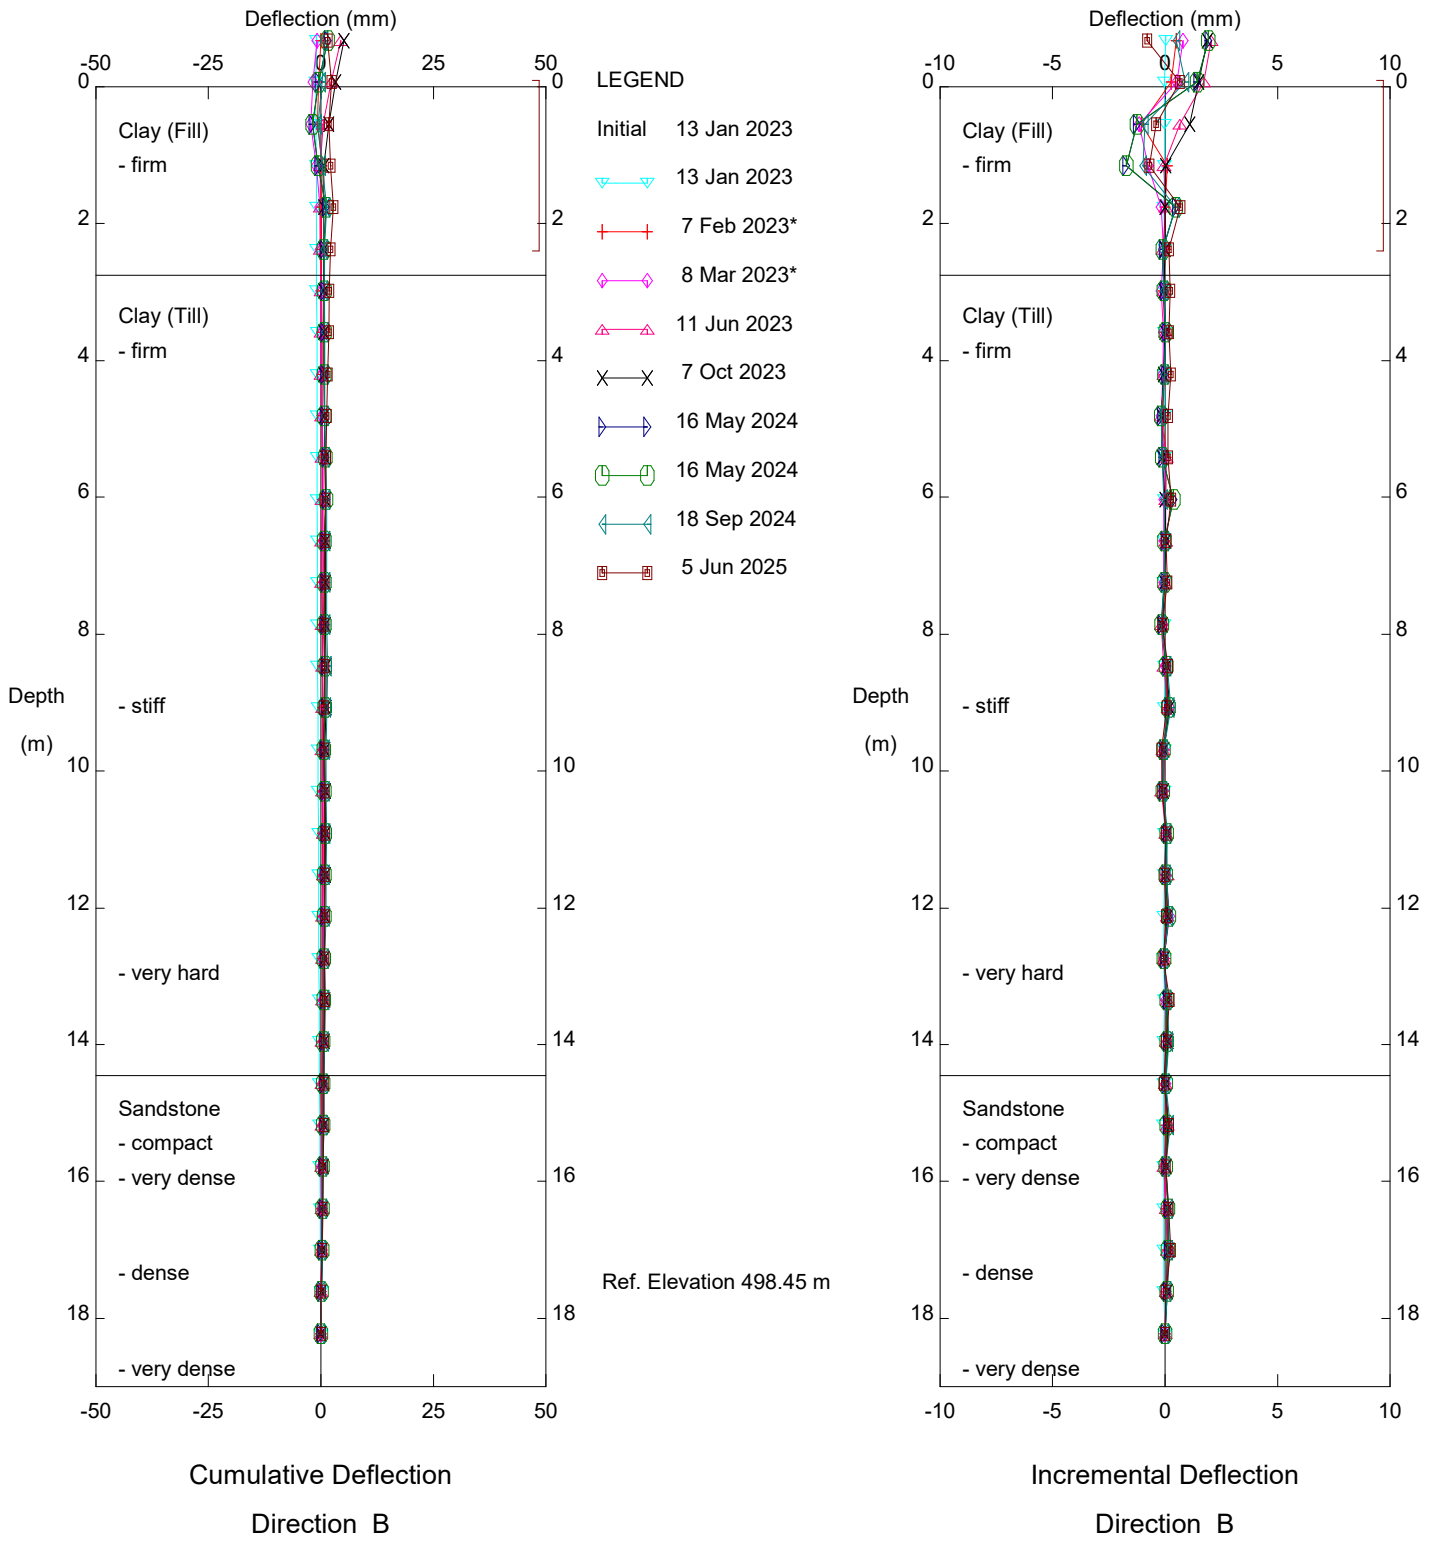


Hwy 750:02 (SH014) Salt Creek, Inclinometer SI23-1

TEC

Sets marked * include zero shift and/or rotation corrections.

Thurber Engineering Ltd.

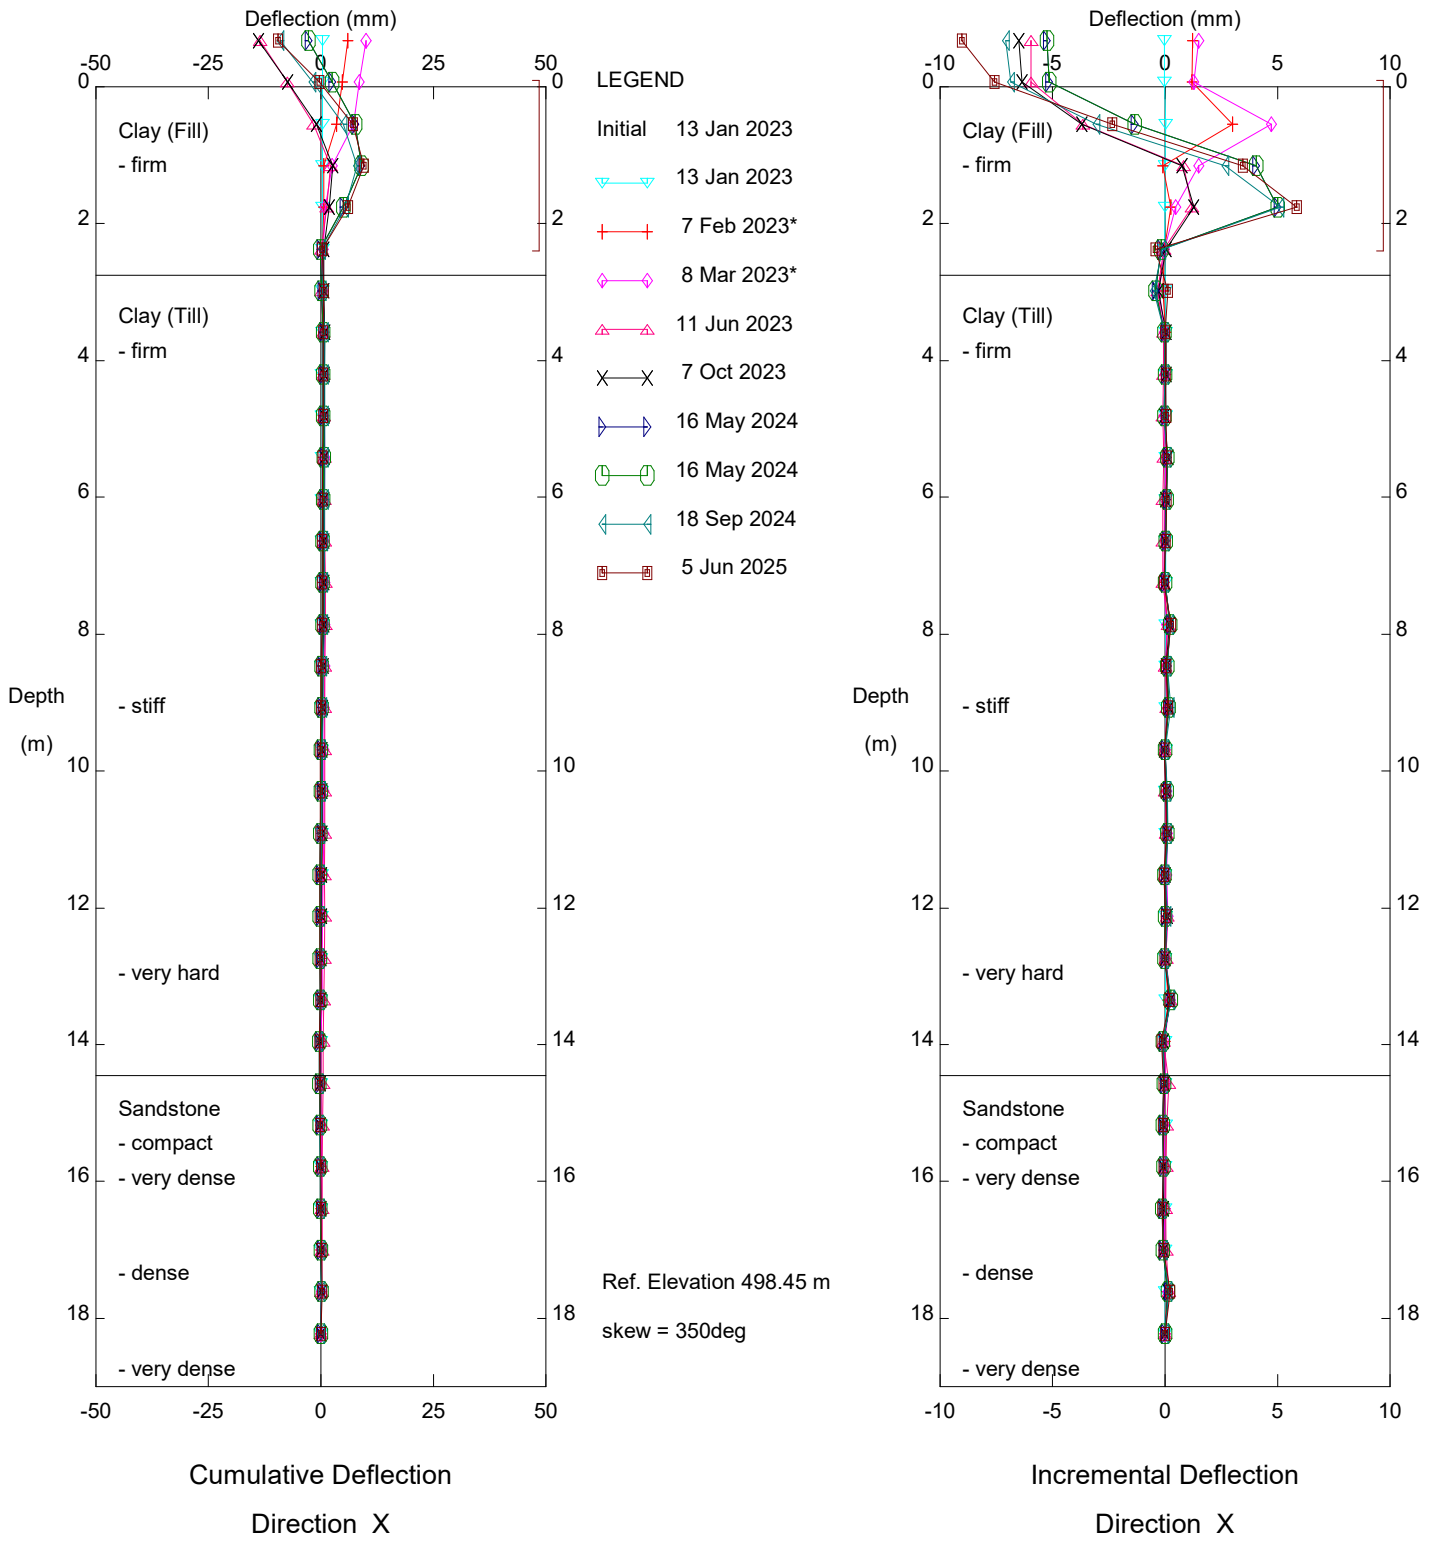


Hwy 750:02 (SH014) Salt Creek, Inclinometer SI23-1

TEC

Sets marked * include zero shift and/or rotation corrections.

Thurber Engineering Ltd.

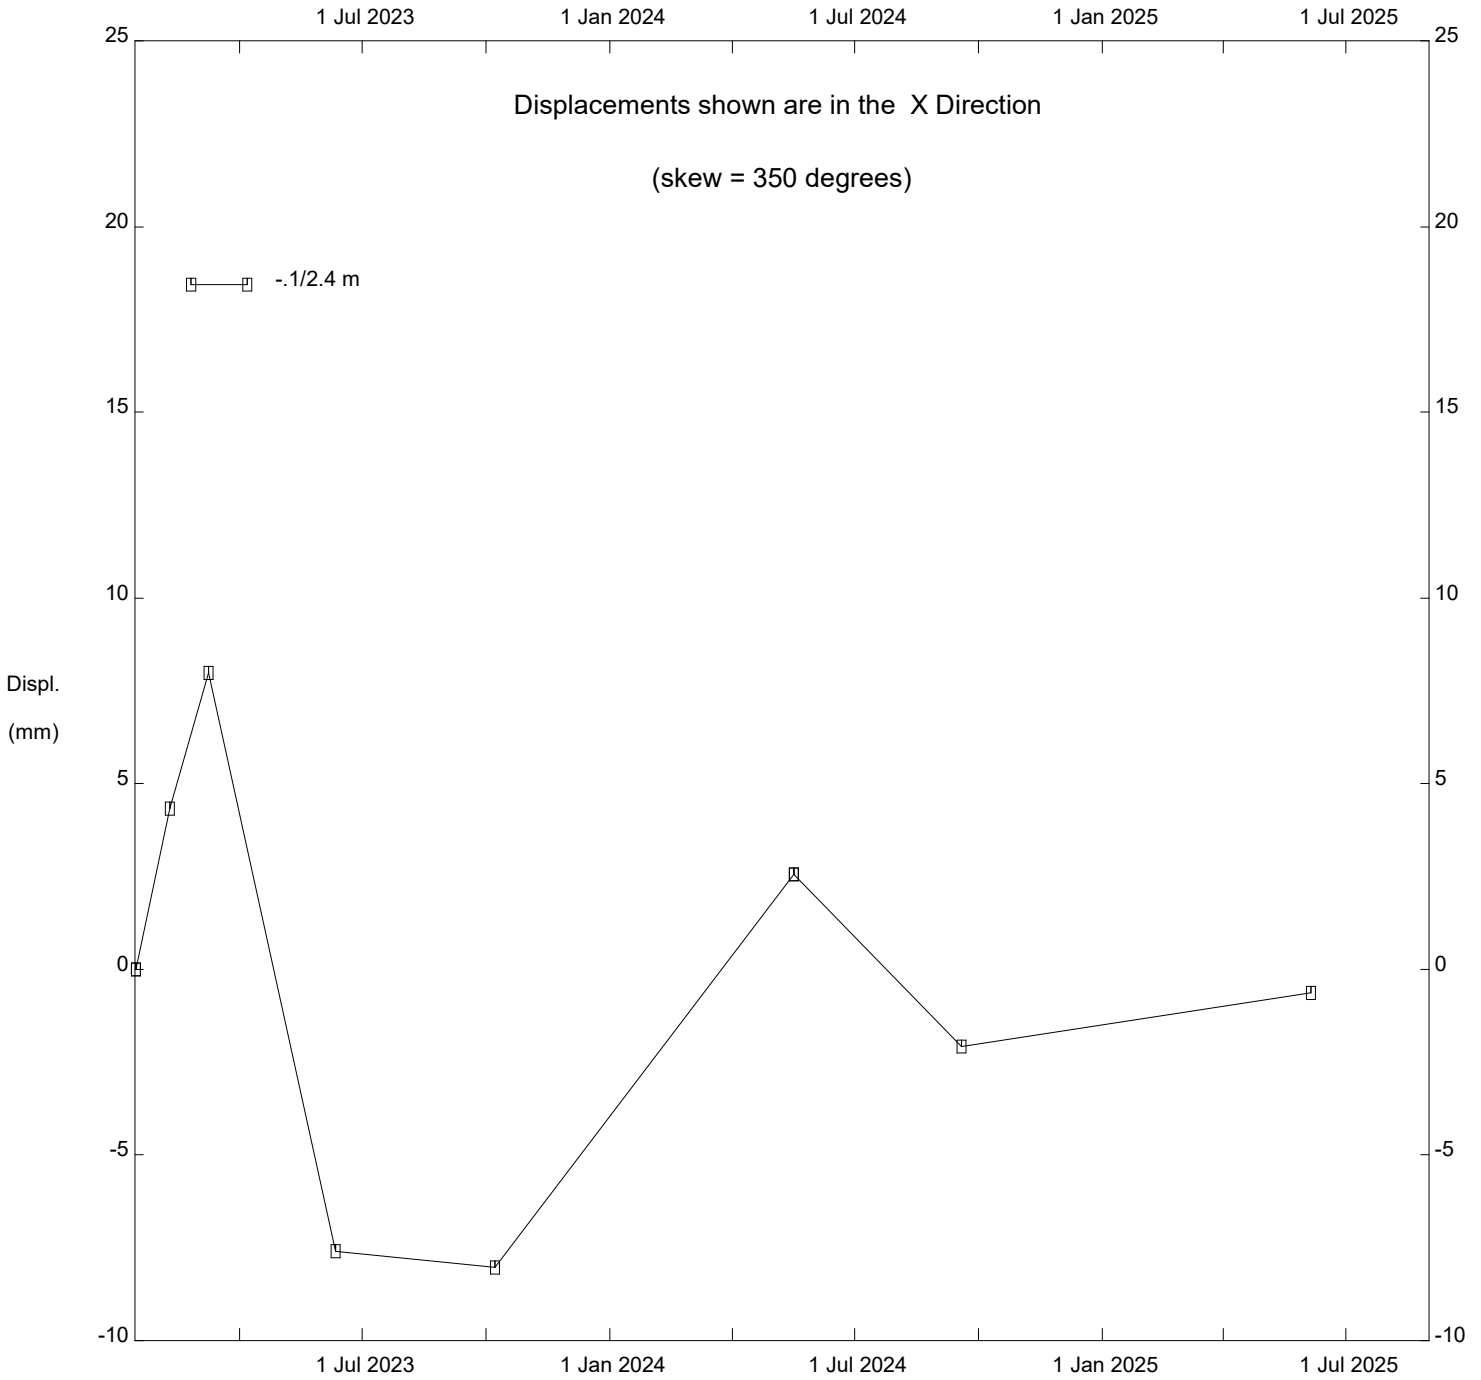

Hwy 750:02 (SH014) Salt Creek, Inclinator SI23-1

TEC

**FIGURE SH014-1
HWY 750:04 SALT CREEK STANDPIPE PIEZOMETER DATA**

