


No.	REVISION	BY	DATE	SURVEYED	CHECKED	DESIGNED	DRAWN
		BY	DATE	TITLE SEARCH	DATE	GRAPHICS FILE	
		COORDINATE DATA	PLAN No.	CONTRACT No.	PLAN LOCATION		
		MAD 88					
		BASE LONGITUDE					
		BAR CODE					
		PLAN DESCRIPTION					
		PROCESS BY	DATE	TO IIMS	TO GIS	TO MICROFILMED	

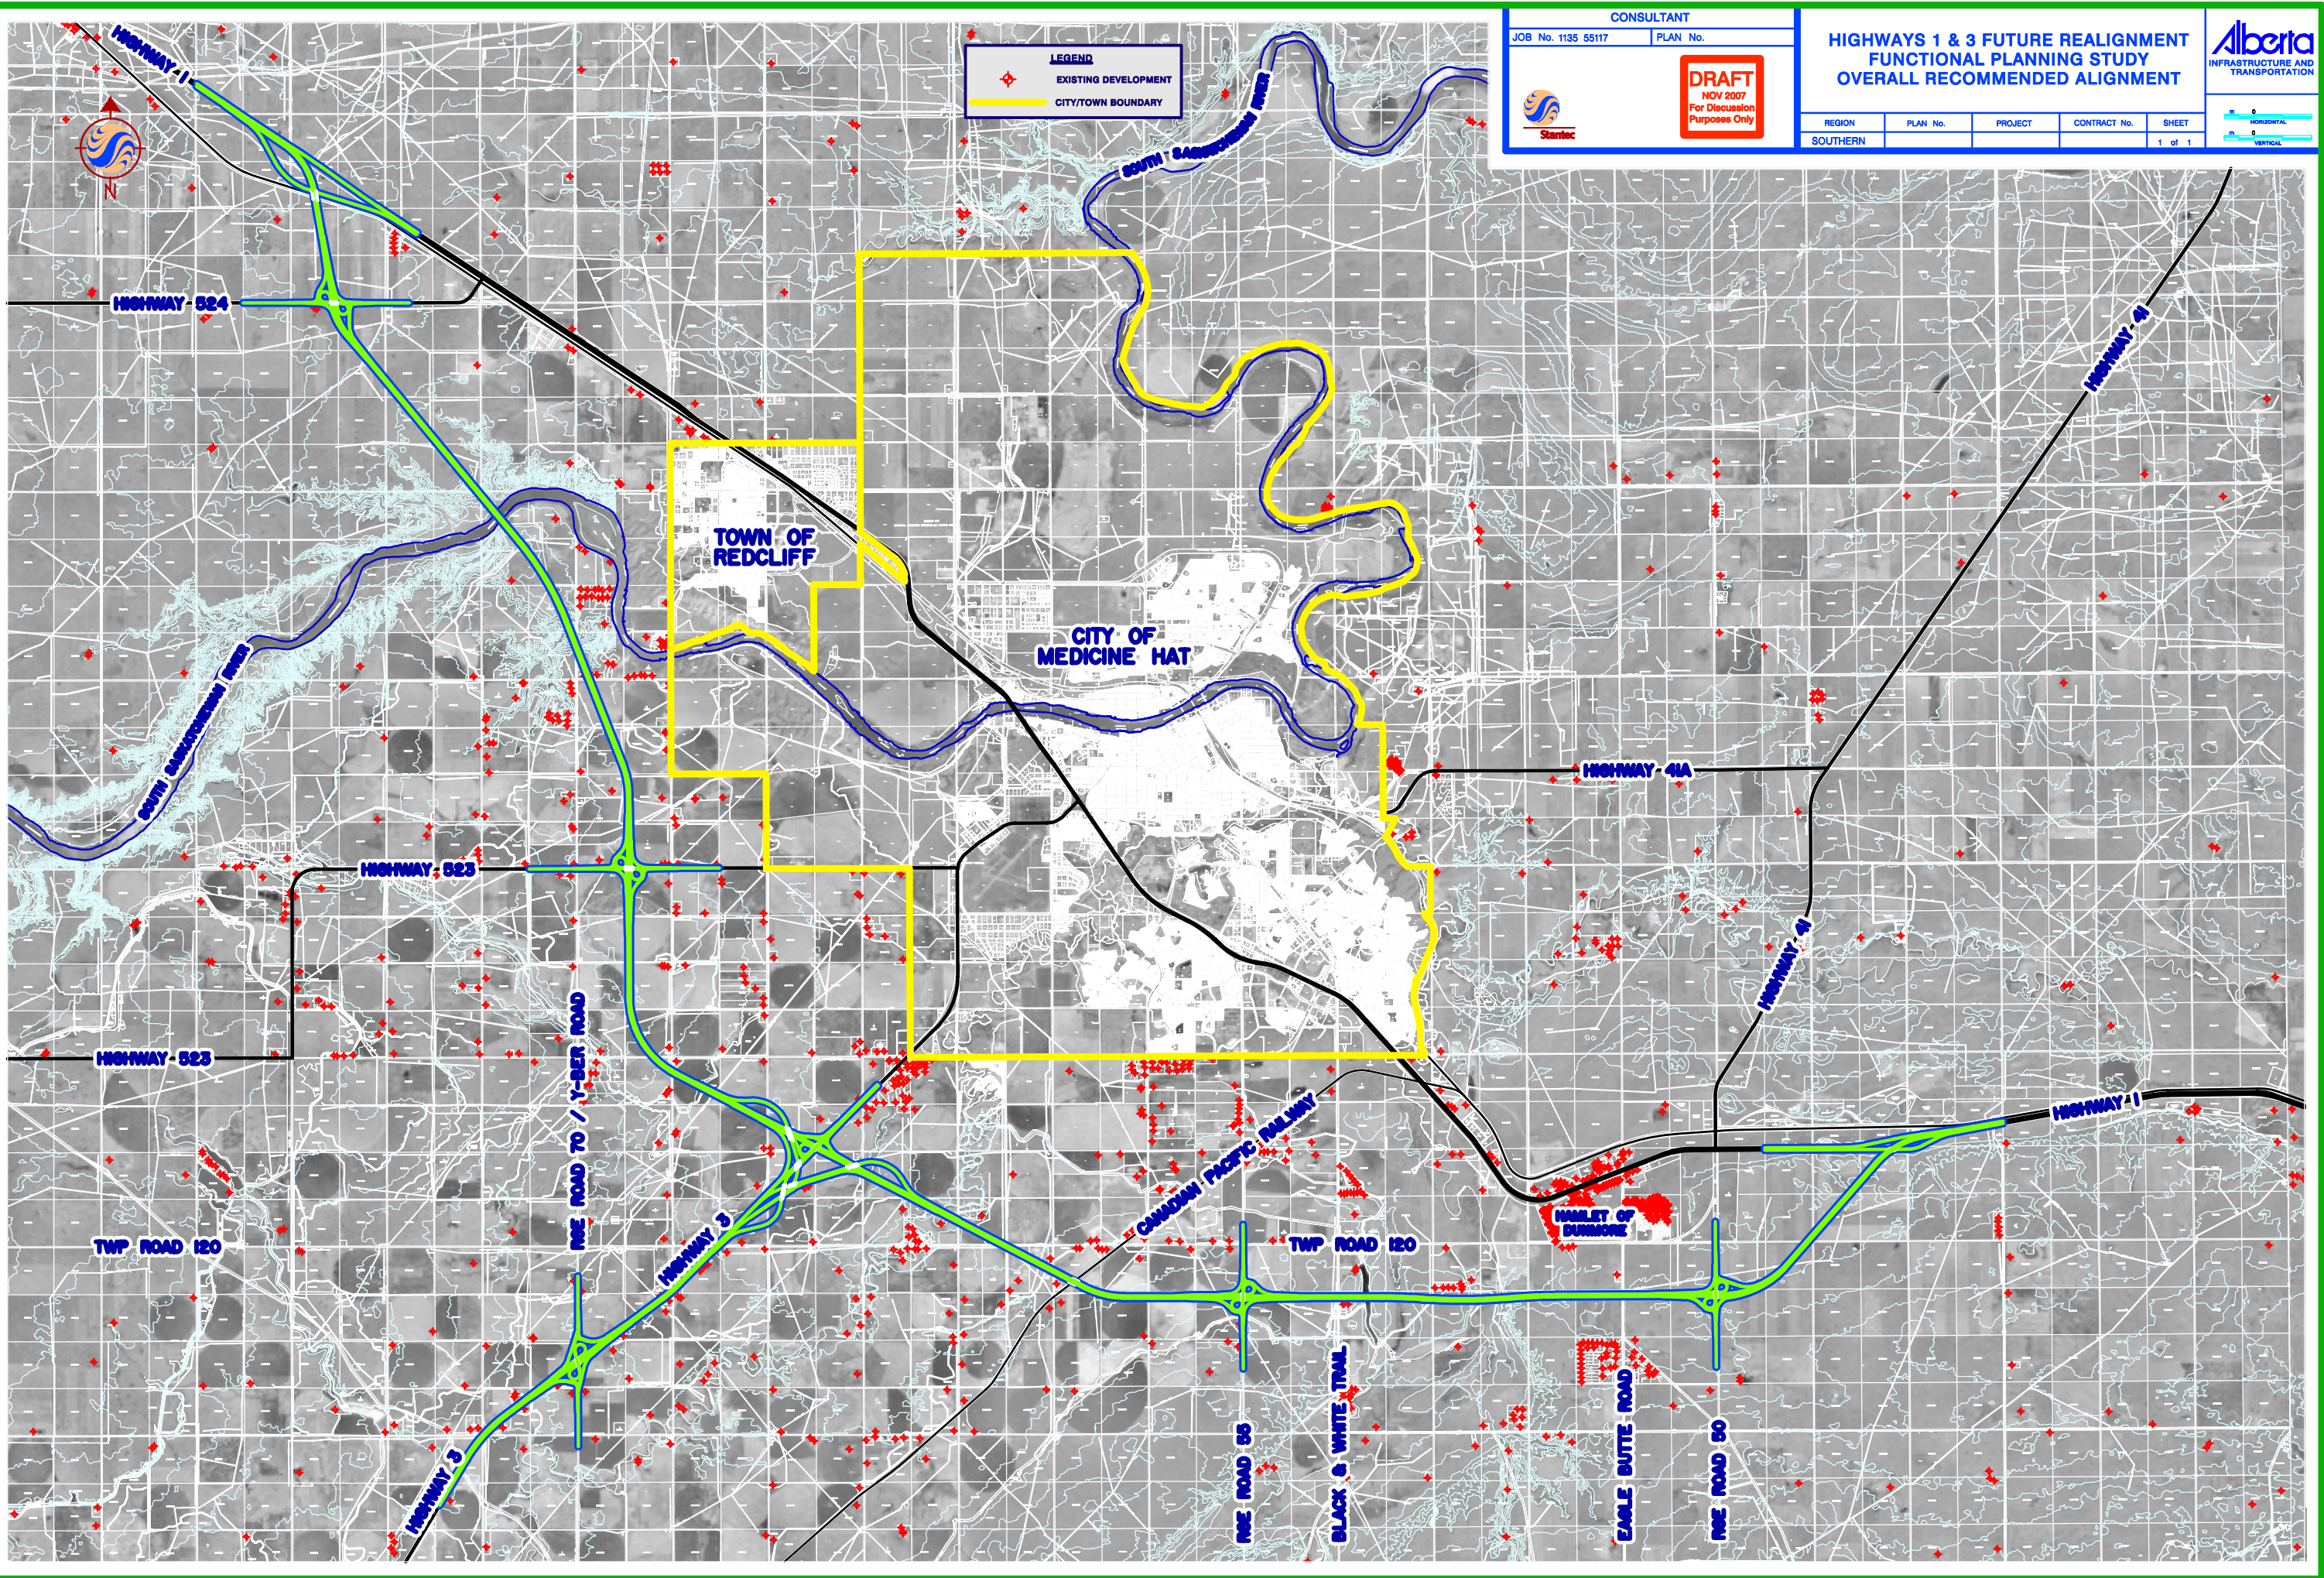

CONSULTANT
 JOB No. 1135 55117 | PLAN No.
DRAFT
 NOV 2007
 For Discussion
 Purpose Only

**HIGHWAYS 1 & 3 FUTURE REALIGNMENT
 FUNCTIONAL PLANNING STUDY
 OVERALL RECOMMENDED ALIGNMENT**

REGION	PLAN No.	PROJECT	CONTRACT No.	SHEET
SOUTHERN				1 of 1

Alberta
 INFRASTRUCTURE AND
 TRANSPORTATION