


**SECTION A-A**

**NOTES:**

1. THE VERTICAL ALIGNMENT, SLOPE AND CULVERT PLACEMENT DETAILS SHOULD COMPLY WITH DETAILS SHOWN ON CHAPTER D OF THE DESIGN GUIDE. REFER TO FIGURE D-3.3b.
2. PAVED SURFACE IS NOT TO EXTEND BEYOND RW BOUNDARY ONTO PRIVATE LANDS.

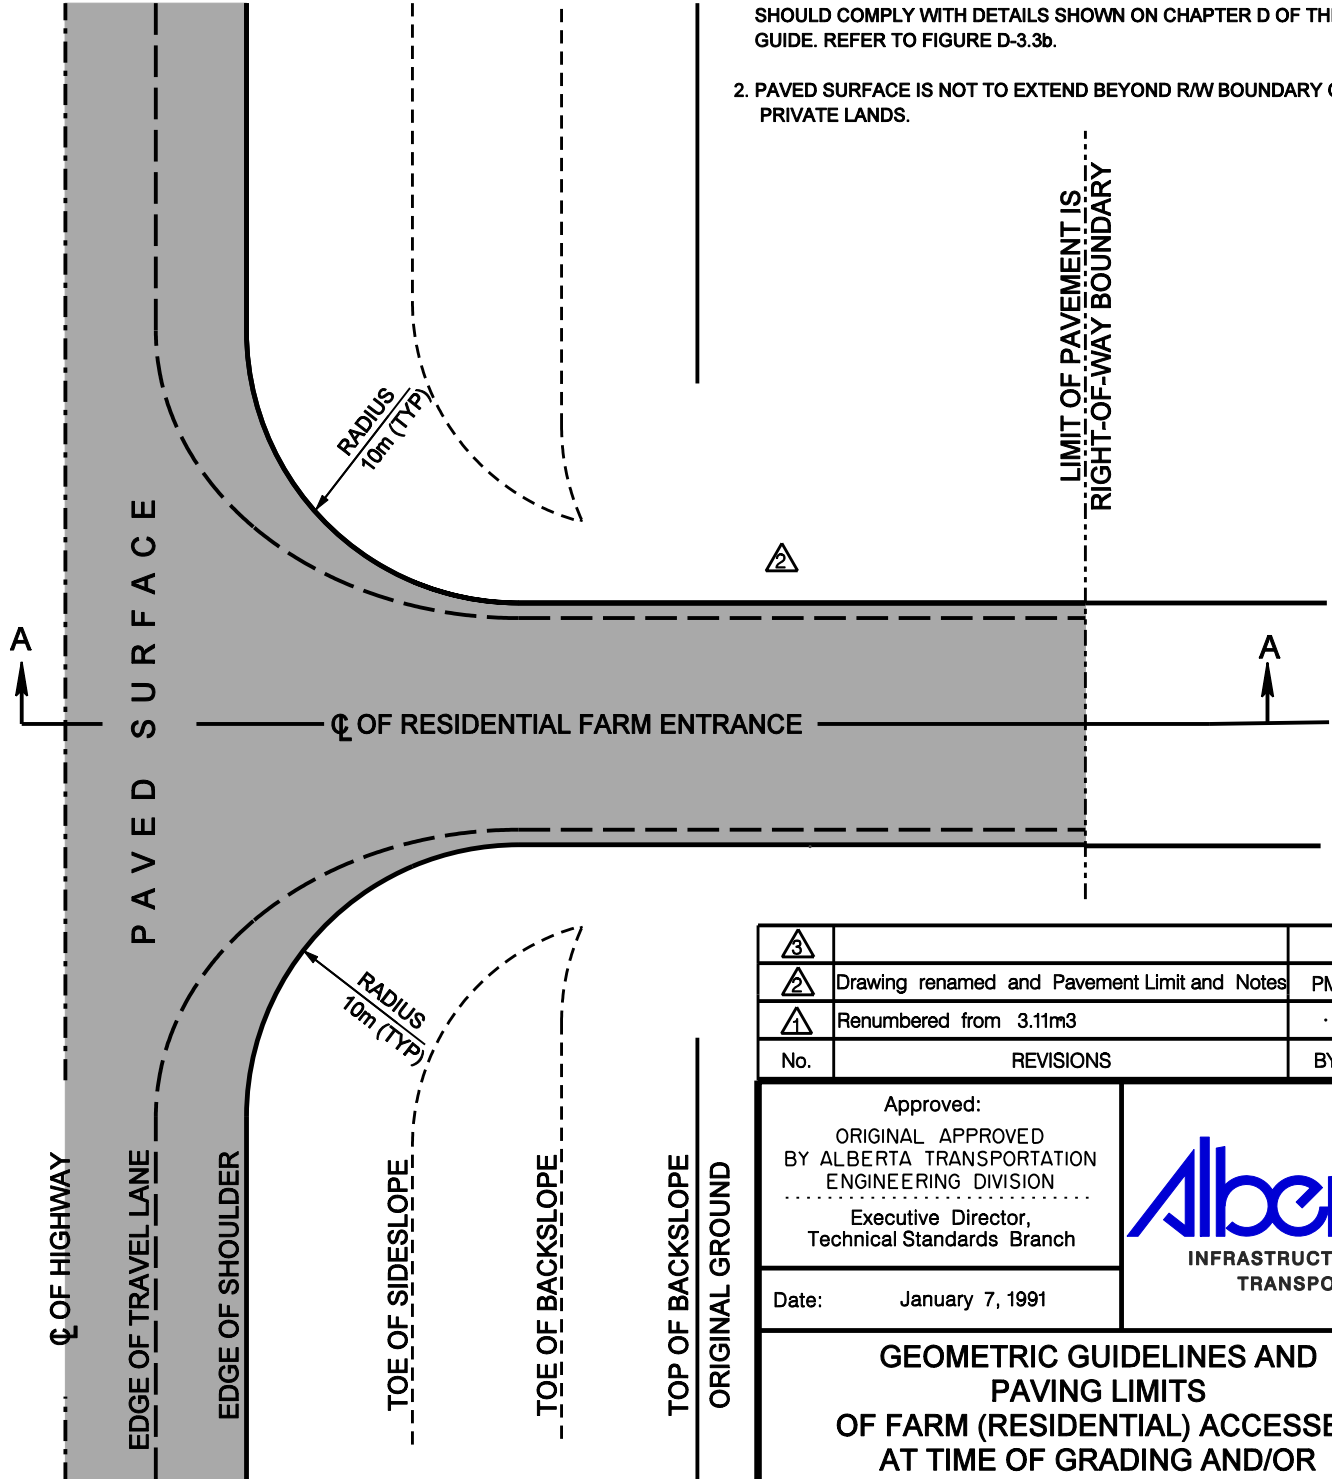

3			
2	Drawing renamed and Pavement Limit and Notes	PM	0307
1	Renumbered from 3.11m3		1098
No.	REVISIONS	BY	DATE

Approved:  
 ORIGINAL APPROVED  
 BY ALBERTA TRANSPORTATION  
 ENGINEERING DIVISION  
 Executive Director,  
 Technical Standards Branch

Date: January 7, 1991



**GEOMETRIC GUIDELINES AND PAVING LIMITS OF FARM (RESIDENTIAL) ACCESSES AT TIME OF GRADING AND/OR FIRST STAGE PAVING OF HIGHWAY**

Prepared By: M.T.	Checked By: B.K.	Scale: N.T.S.	Dwg No.: CB6-2.3M3
-------------------	------------------	---------------	--------------------