
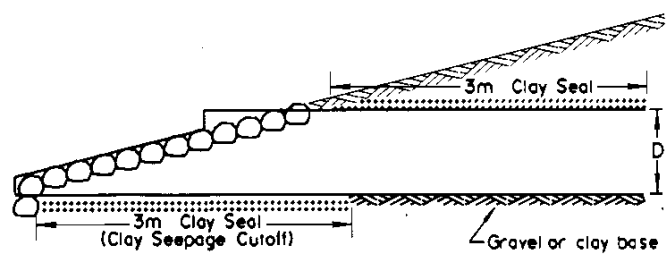


- NOTES:
1. SMOOTH WALL PIPE IS USED FOR ENTIRE CULVERT.
  2. ALL JOINTS ARE WELDED.

### ROADWAY TYPICAL CROSS SECTION

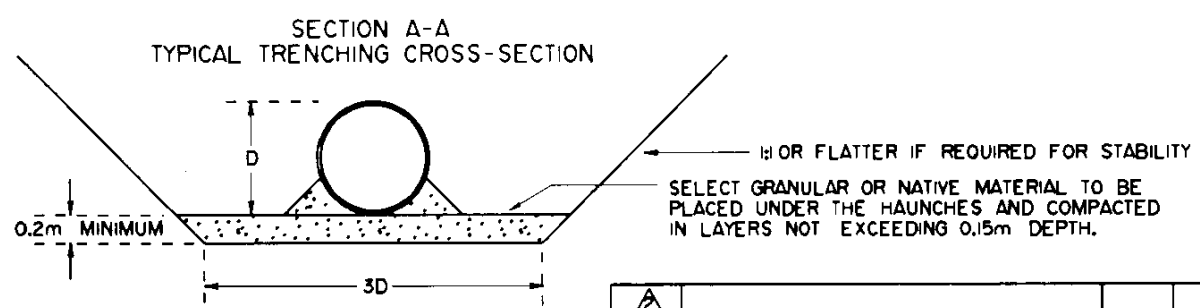

Clay seal for seepage to be placed at both ends, for a length of 3m, and to the top of the pipe.

No.	REVISIONS	BY	DATE

Approved:  
*[Signature]*  
Executive Director,  
Technical Standards Branch

Date:

**Alberta**  
TRANSPORTATION  
AND UTILITIES

## CULVERT INSTALLATION BY CORING & TRENCHING

Prepared By: R.M.	Checked By: B.K.	Scale: N.T.S.	Dwg No.: CB6-2.4M19
-------------------	------------------	---------------	---------------------