
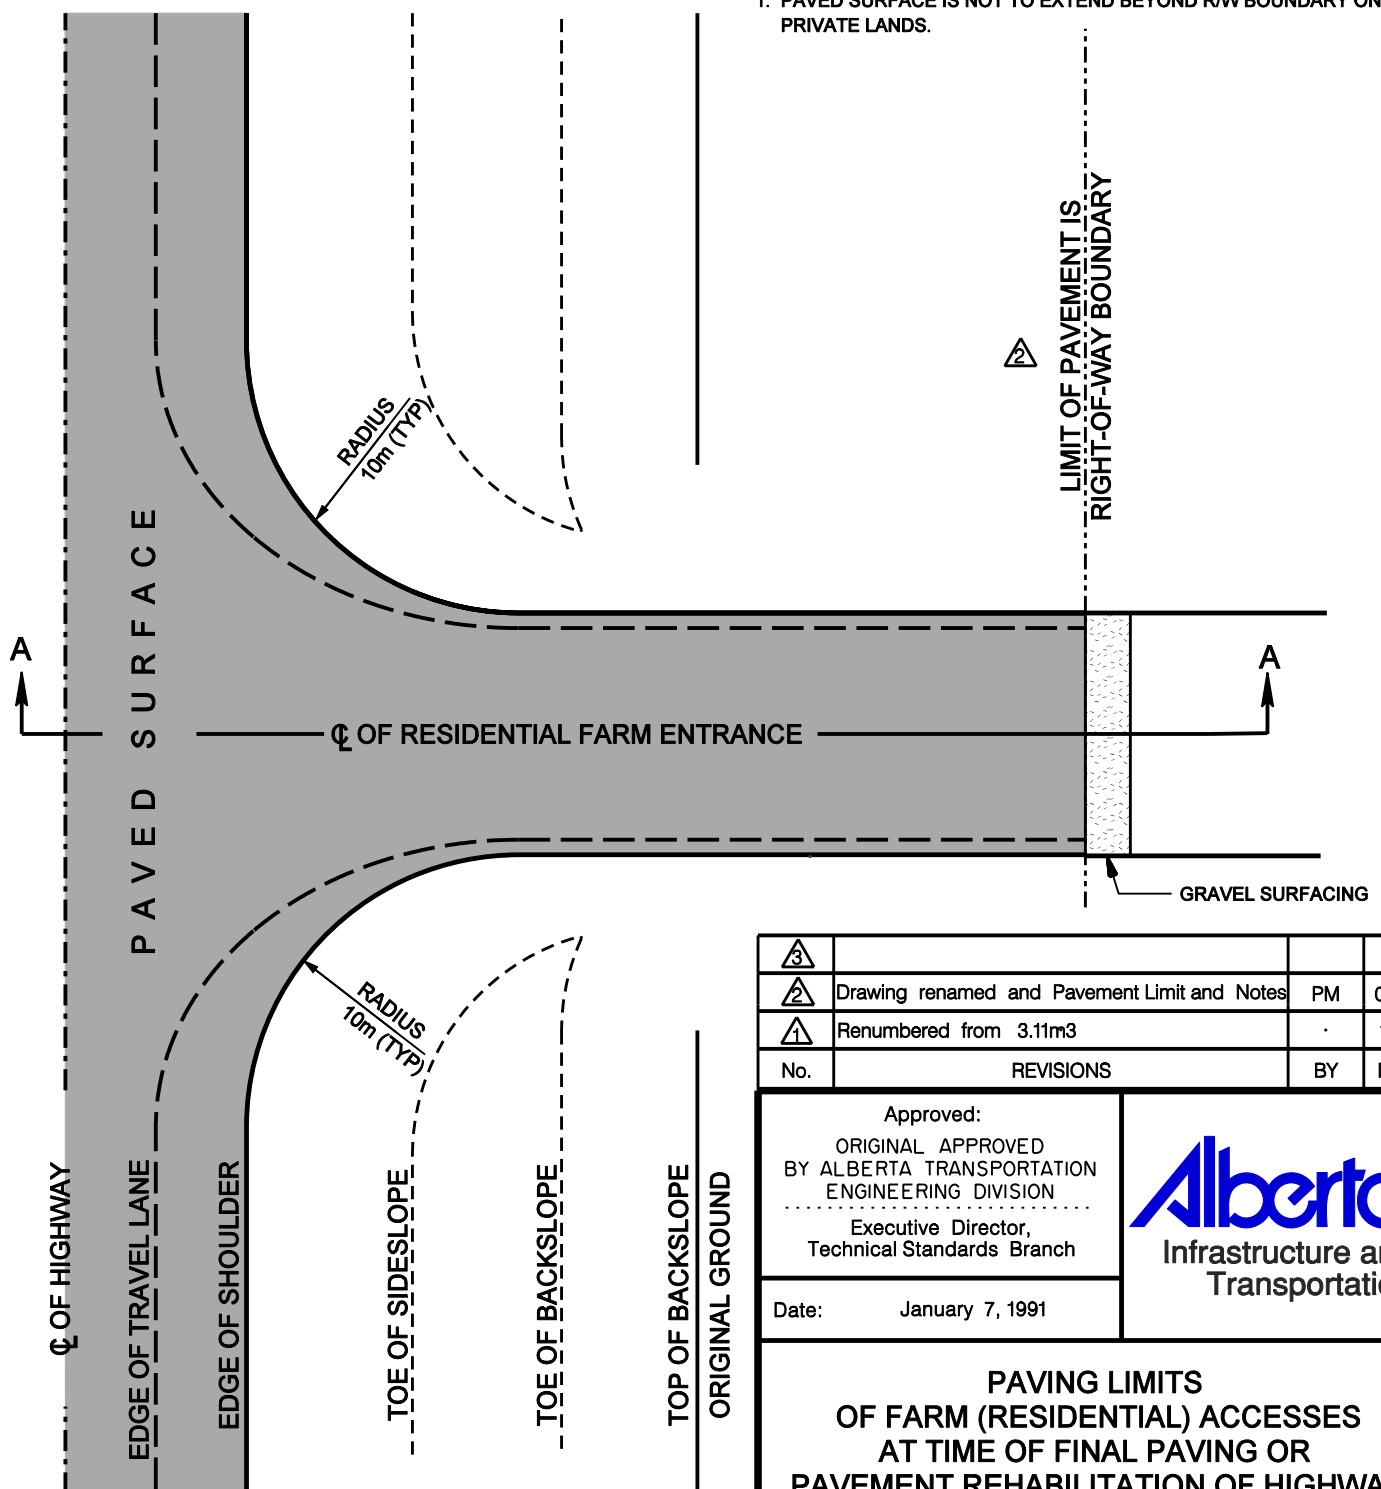
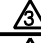
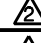
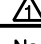



SECTION A-A

NOTES: 
 1. PAVED SURFACE IS NOT TO EXTEND BEYOND R/W BOUNDARY ONTO PRIVATE LANDS.



			
	Drawing renamed and Pavement Limit and Notes	PM	0307
	Renumbered from 3.11m3		1098
No.	REVISIONS	BY	DATE

Approved: ORIGINAL APPROVED BY ALBERTA TRANSPORTATION ENGINEERING DIVISION ----- Executive Director, Technical Standards Branch	
Date: January 7, 1991	

**PAVING LIMITS
 OF FARM (RESIDENTIAL) ACCESSES
 AT TIME OF FINAL PAVING OR
 PAVEMENT REHABILITATION OF HIGHWAY**

Prepared By: M.T.	Checked By: B.K.	Scale: N.T.S.	Dwg No.: CB6-3.50M3
-------------------	------------------	---------------	---------------------