


SOLAR PANELS:
 REC 215W 24VDC MODULE - 12 REQUIRED
 ALIGN - 3 (SERIES) X 4 PANELS TO PRODUCE 72 VDC SUPPLY
 MOUNT - NEAR VERTICAL, DUE SOUTH

COMBINER BOXES: 4-20A 150VDC BREAKERS, #4 CABLES

POLE: Ø200 SCHEDULE 40 - 2 REQUIRED


SIGNS:
 - SUBSTRATE:
 - FLEXIBLE PERMANENT SELFADHESIVE VINYL LABEL STOCK
 - SIZE:
 - 250 X 350 DANGER SIGNS
 - 190 DIAMOND SIGN
 - MESSAGES:
 - DANGER DO NOT ENTER
 - DANGER CONFINED SPACE ENTER BY PERMIT ONLY
 - DANGER HIGH VOLTAGE
 - FLAMMABLE 2 1075 (RED DIAMOND)
 - ATTACH TO DOORS

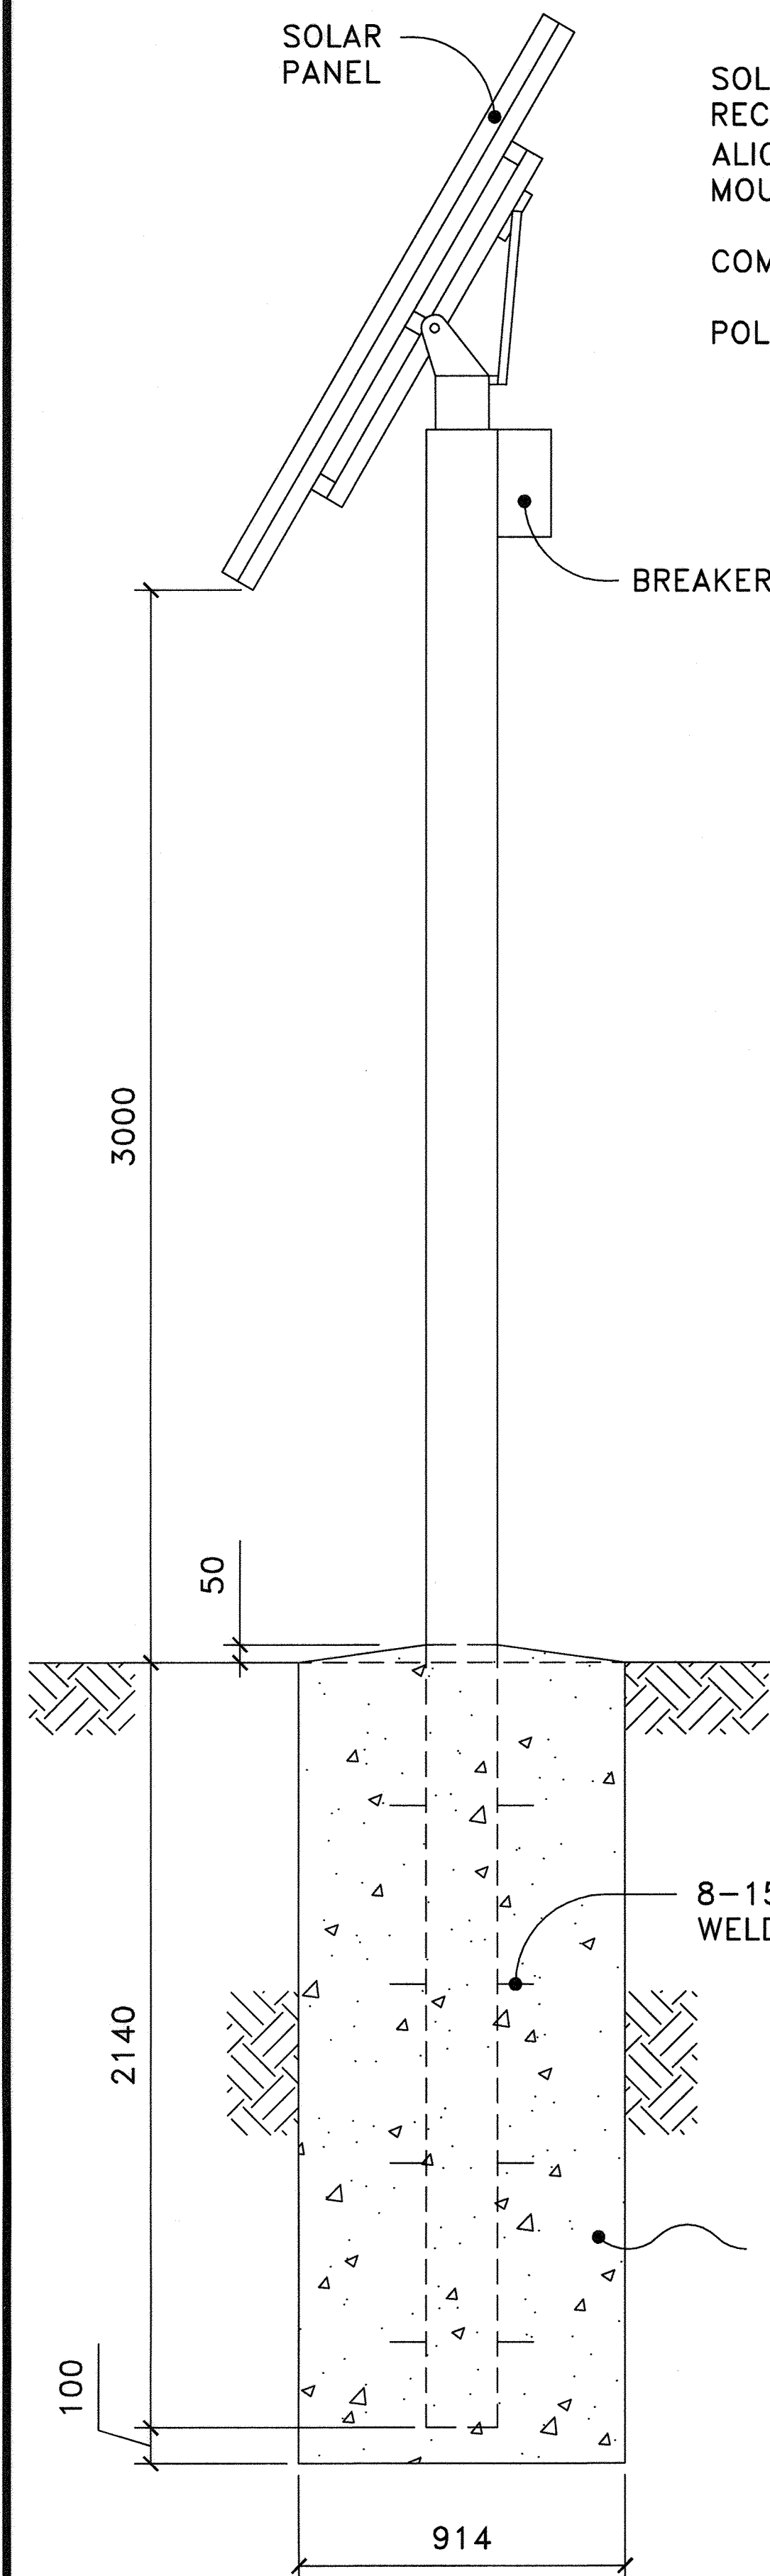

SOLAR POWER POLE DETAIL

N.T.S.

CAD FILE No. Washroom-ElecContainer


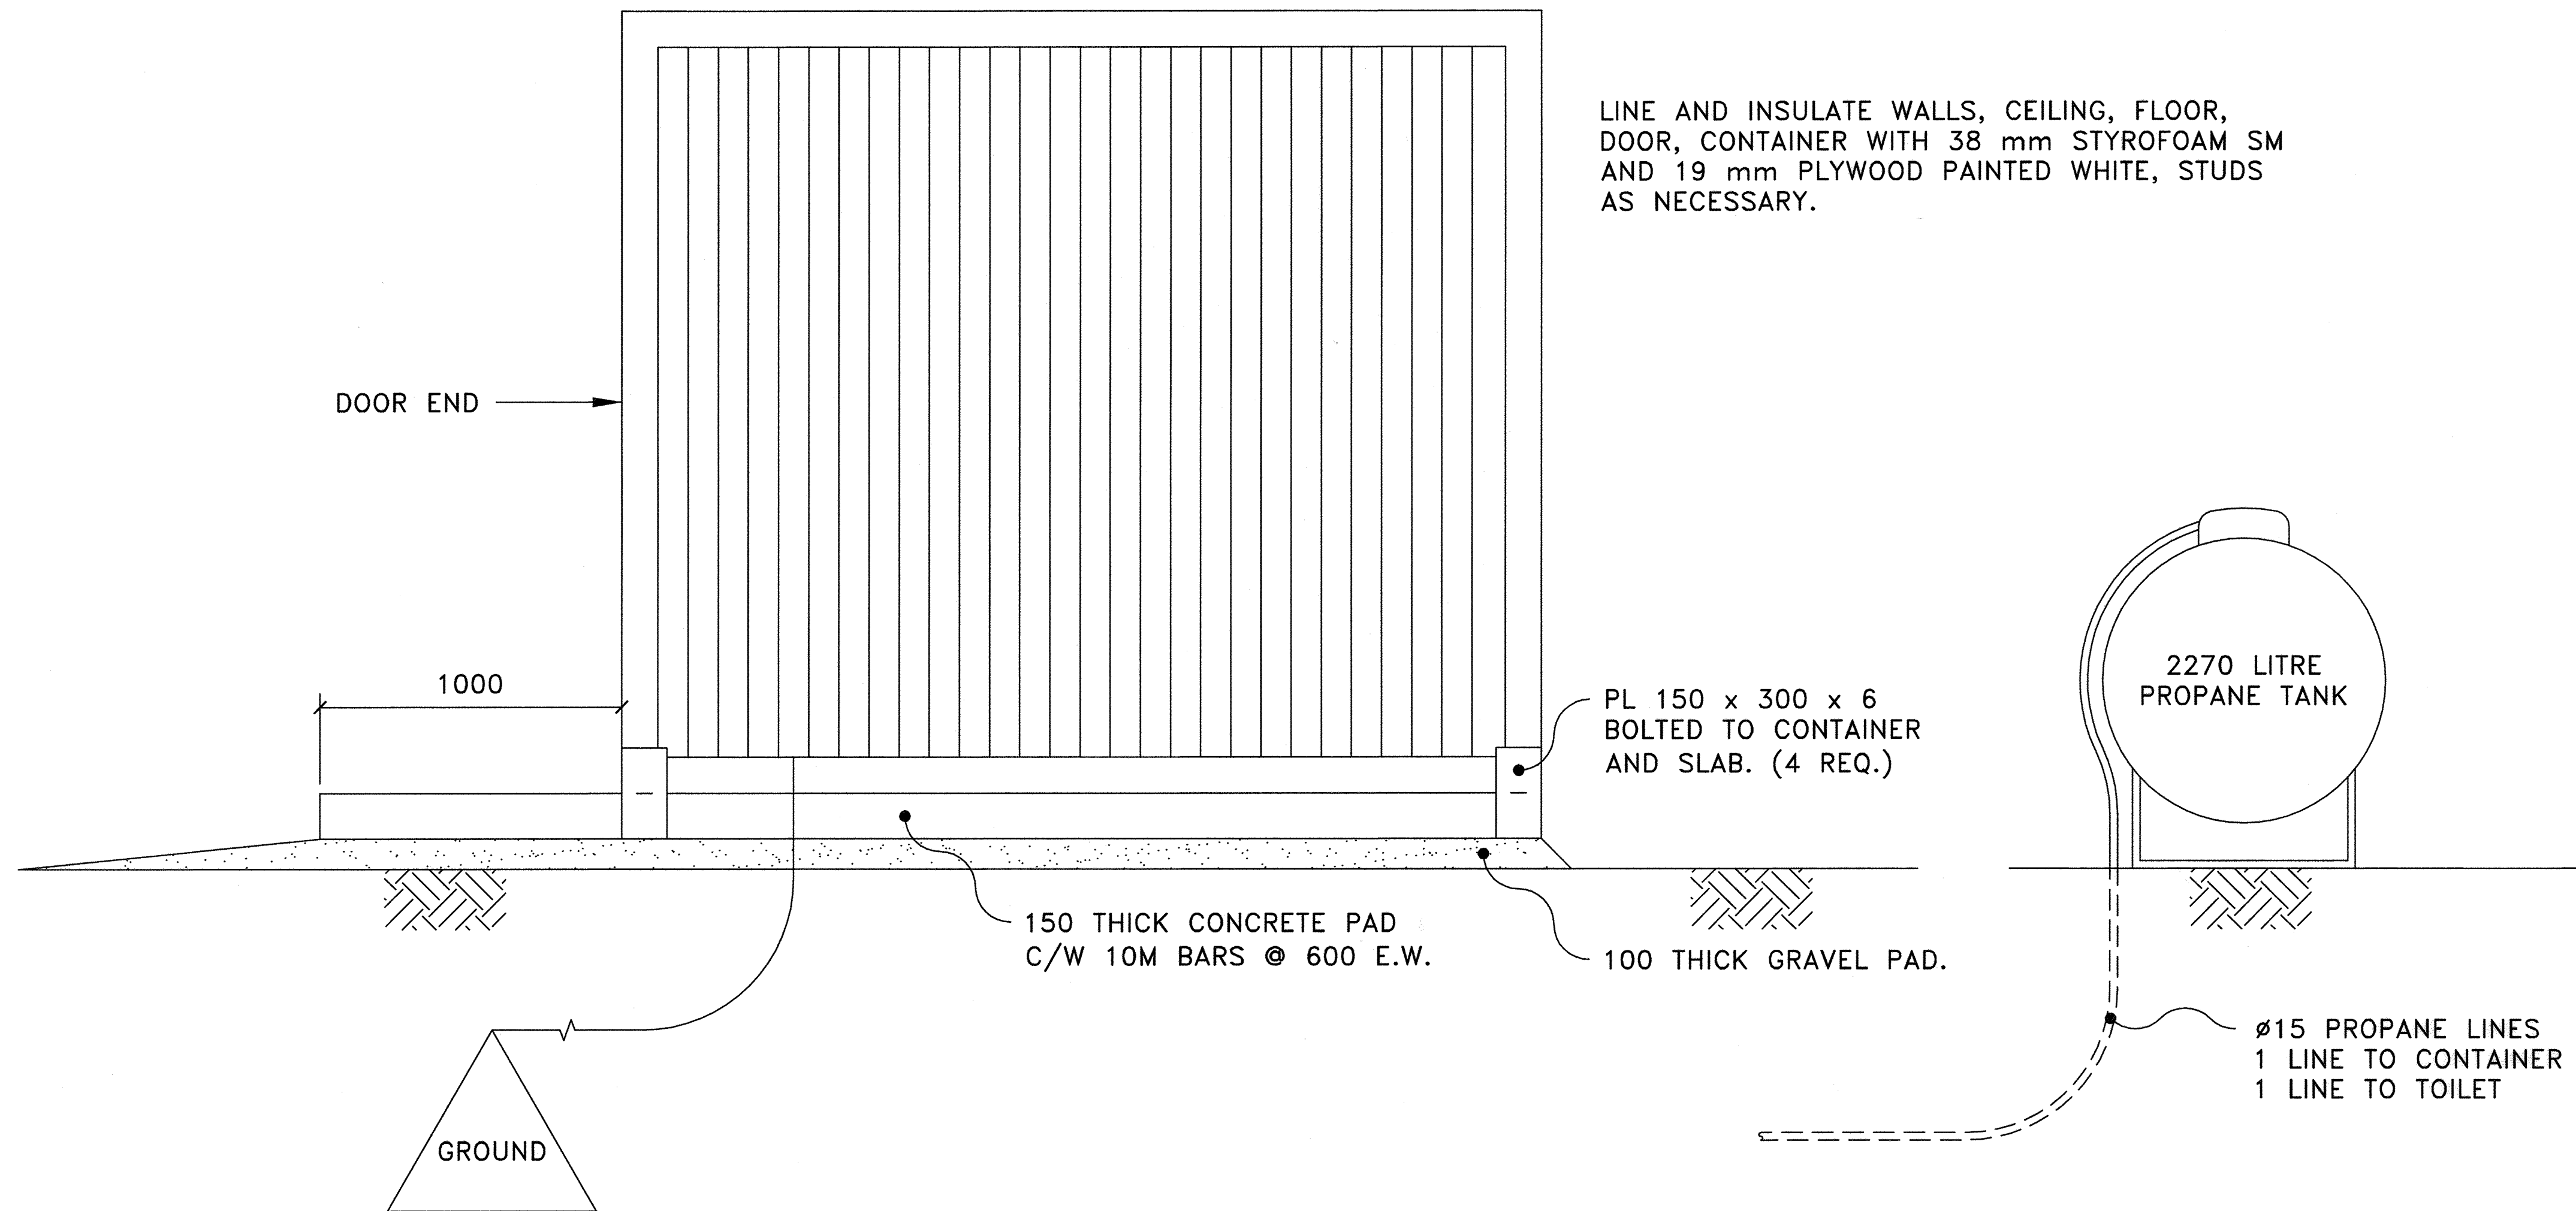


TOILET SOLAR POWER CONTAINER SIDE ELEVATION

N.T.S.

NOTES:

- ALL DIMENSIONS SHOWN IN MILLIMETRES
- WORK THESE DRAWINGS TOGETHER
 CB6-4.6M1 TO 14A, 16, 18 TO 20

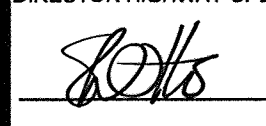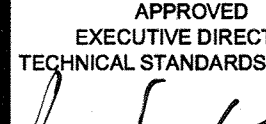DESIGNER		AN		CHECKER		DATE		RECOMMENDED DIRECTOR HIGHWAY OPERATIONS 		Alberta Transportation	
2013-01-18		REVISED SHEET SURROUND		AN		APPROVED		EXECUTIVE DIRECTOR TECHNICAL STANDARDS BRANCH 		DOUBLE TOILET SOLAR-POWER CONTAINER BUILDING SHEET 2	
2012-02-07		ISSUED		AN		DATE		DEPARTMENT BAR CODE 2012-02-07		SHEET 21 OF 21	
DESIGNER		AN		CHECKER		DATE		DRAWING CB6-4.6M20			