


U-BOLT CABLE CLIP DETAIL

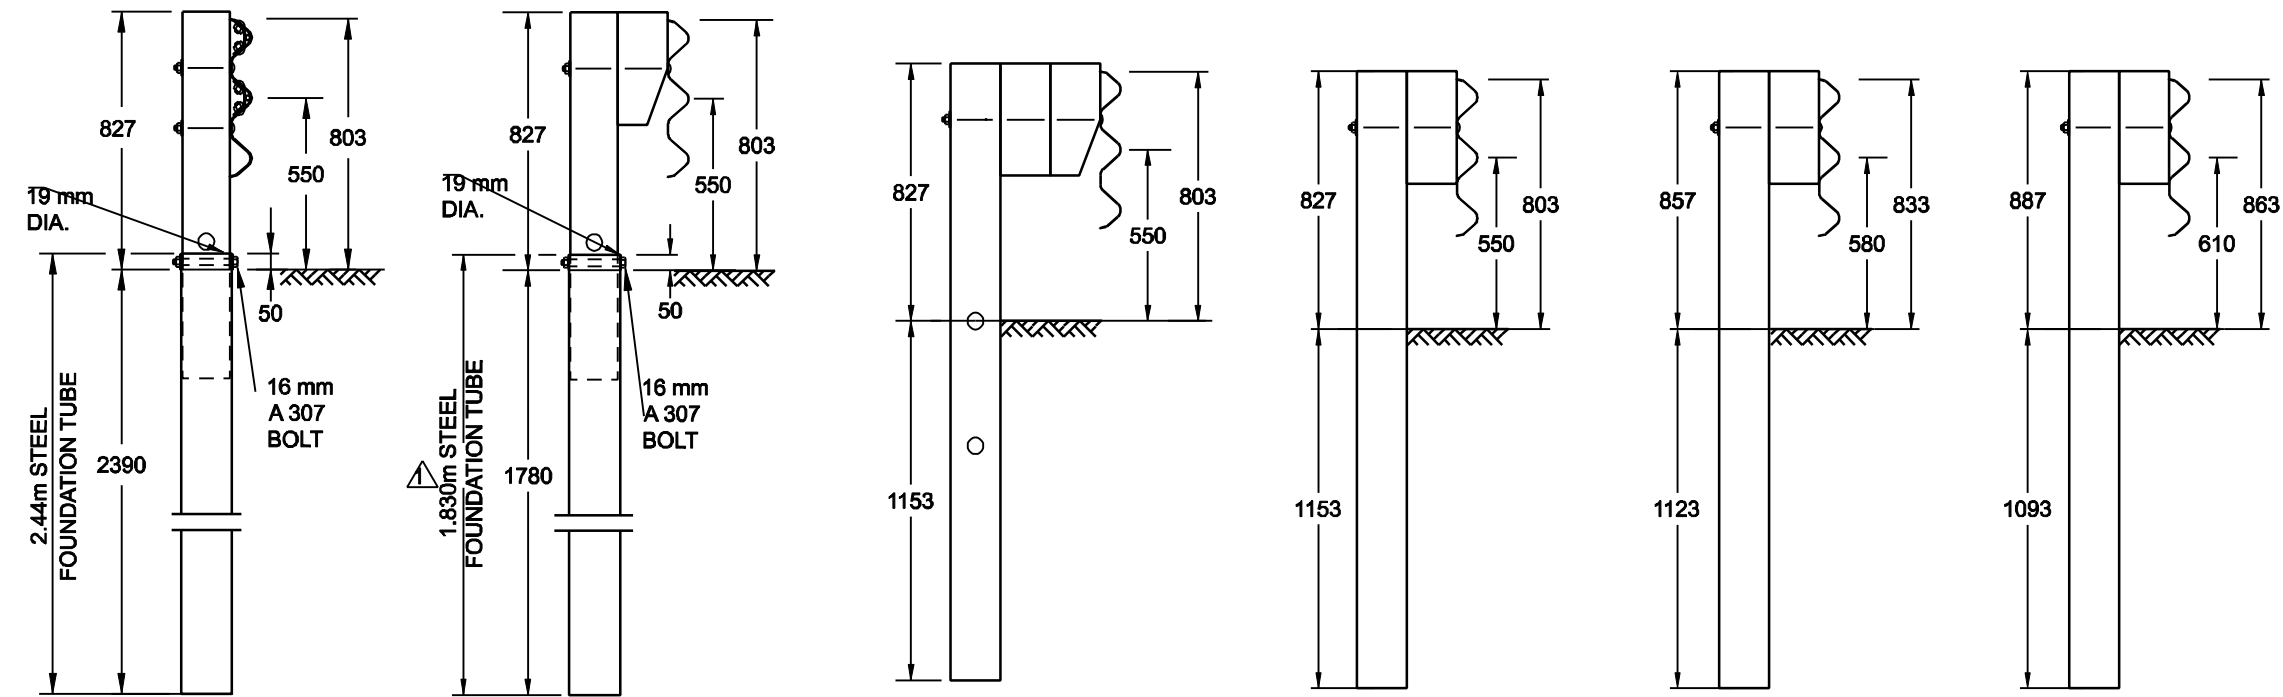

POST DETAILS

* CRT DENOTES CONTROLLED RELEASE TERMINAL

NOTES:
 THRIE BEAM BASE METAL THICKNESS = 2.7mm
 ALL DIMENSIONS SHOWN ARE IN MILLIMETRES UNLESS OTHERWISE NOTED.

3			
2	POST DETAILS AND TITLE REVISED AND CRT NOTE ADDED	B.K.	18 JUN 07
1	FOUNDATION TUBE LENGTH	B.K.	11/04/05
No.	REVISIONS	BY	DATE

Approved:
 Original signed by
 Allan Kwan
 Executive Director,
 Technical Standards Branch
 Date: JUNE 24, 2005
 JULY 12, 2005



**BULLNOSE GUARDRAIL SYSTEM
 PROTECTION OF PIERS
 IN MEDIANS
 SHEET 2 of 9**

Prepared By: M.T	Checked By: B.K	Scale: N.T.S.	Dwg No.: TEB 3.60-2
------------------	-----------------	---------------	---------------------