


SECTION B - B



END SECTION

THICKNESS OF STEEL=3.43mm

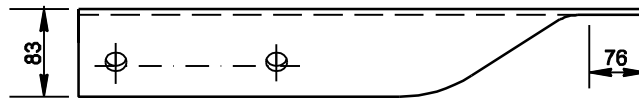

	Steel Thickness	B.K.	12/07/05
No.	REVISIONS	BY	DATE

<p>Approved:</p> <p>Original approved by Traffic Operations Branch Alberta Transportation and Utilities</p> <p>Executive Director, Technical Standards Branch</p>	
<p>Date: DECEMBER 11, 1992</p>	

**W - BEAM GUARDRAIL
HARDWARE
TERMINAL CONNECTOR**

All dimensions are in millimetres unless otherwise indicated.

Prepared By: M.T	Checked By: B.K	Scale: N.T.S.	Dwg No.: TEB 3.05
------------------	-----------------	---------------	-------------------