


OPENINGS LARGER THAN 13mm MAY CATCH WHEELCHAIR WHEELS OR CANES, AND MAY CAUSE A PERSON TO TRIP.

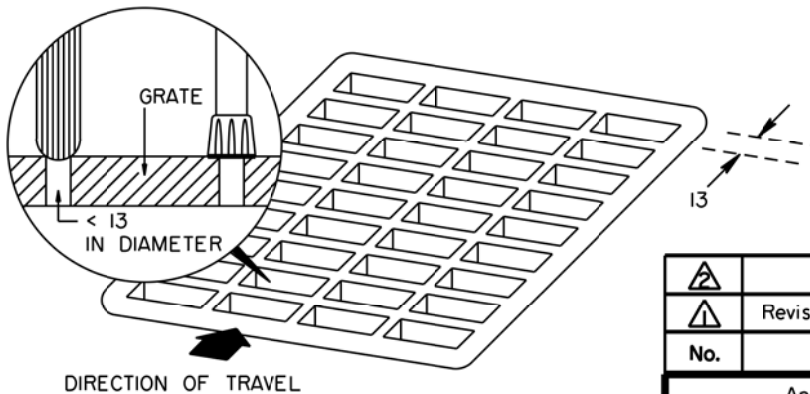

NOTES

1. NOMINAL DIMENSIONS IN mm.
2. IT IS PREFERRED THAT GRATES BE LOCATED OFF THE CLEAR PATH OF PEDESTRIAN TRAVEL. WHERE IT IS NECESSARY TO INSTALL GRATES IN A PATH, THE COVER SHOULD BE ORIENTED AS SHOWN HERE i.e. SO THAT THE LONG DIMENSION OF THE ELONGATED OPENING IS PERPENDICULAR TO THE PEDESTRIAN PATH OF TRAVEL.
3. THIS DRAWING IS ADOPTED FROM ALBERTA LABOUR'S BARRIER FREE DESIGN GUIDE.

⚠			
⚠	Revised Dimension Notes	BK	10/96
No.	REVISIONS	BY	DATE

Approved:
ORIGINAL SIGNED BY ALLAN KWAN
 Executive Director
 Technical Standards Branch



Date: DECEMBER 4, 1995

**PEDESTRIAN PATH OF TRAVEL
 DIMENSIONS OF ENVELOPE
 GRATE SIZE & ORIENTATION**

Prepared By: R.M.	Checked By: B.K.	Scale: N.T.S.	Dwg No.: CB6-4.2M97
-------------------	------------------	---------------	---------------------

OBsolete
 March 2022