



Southland Drive Interchange Improvements

PARK SECTIONS

Park Section 1

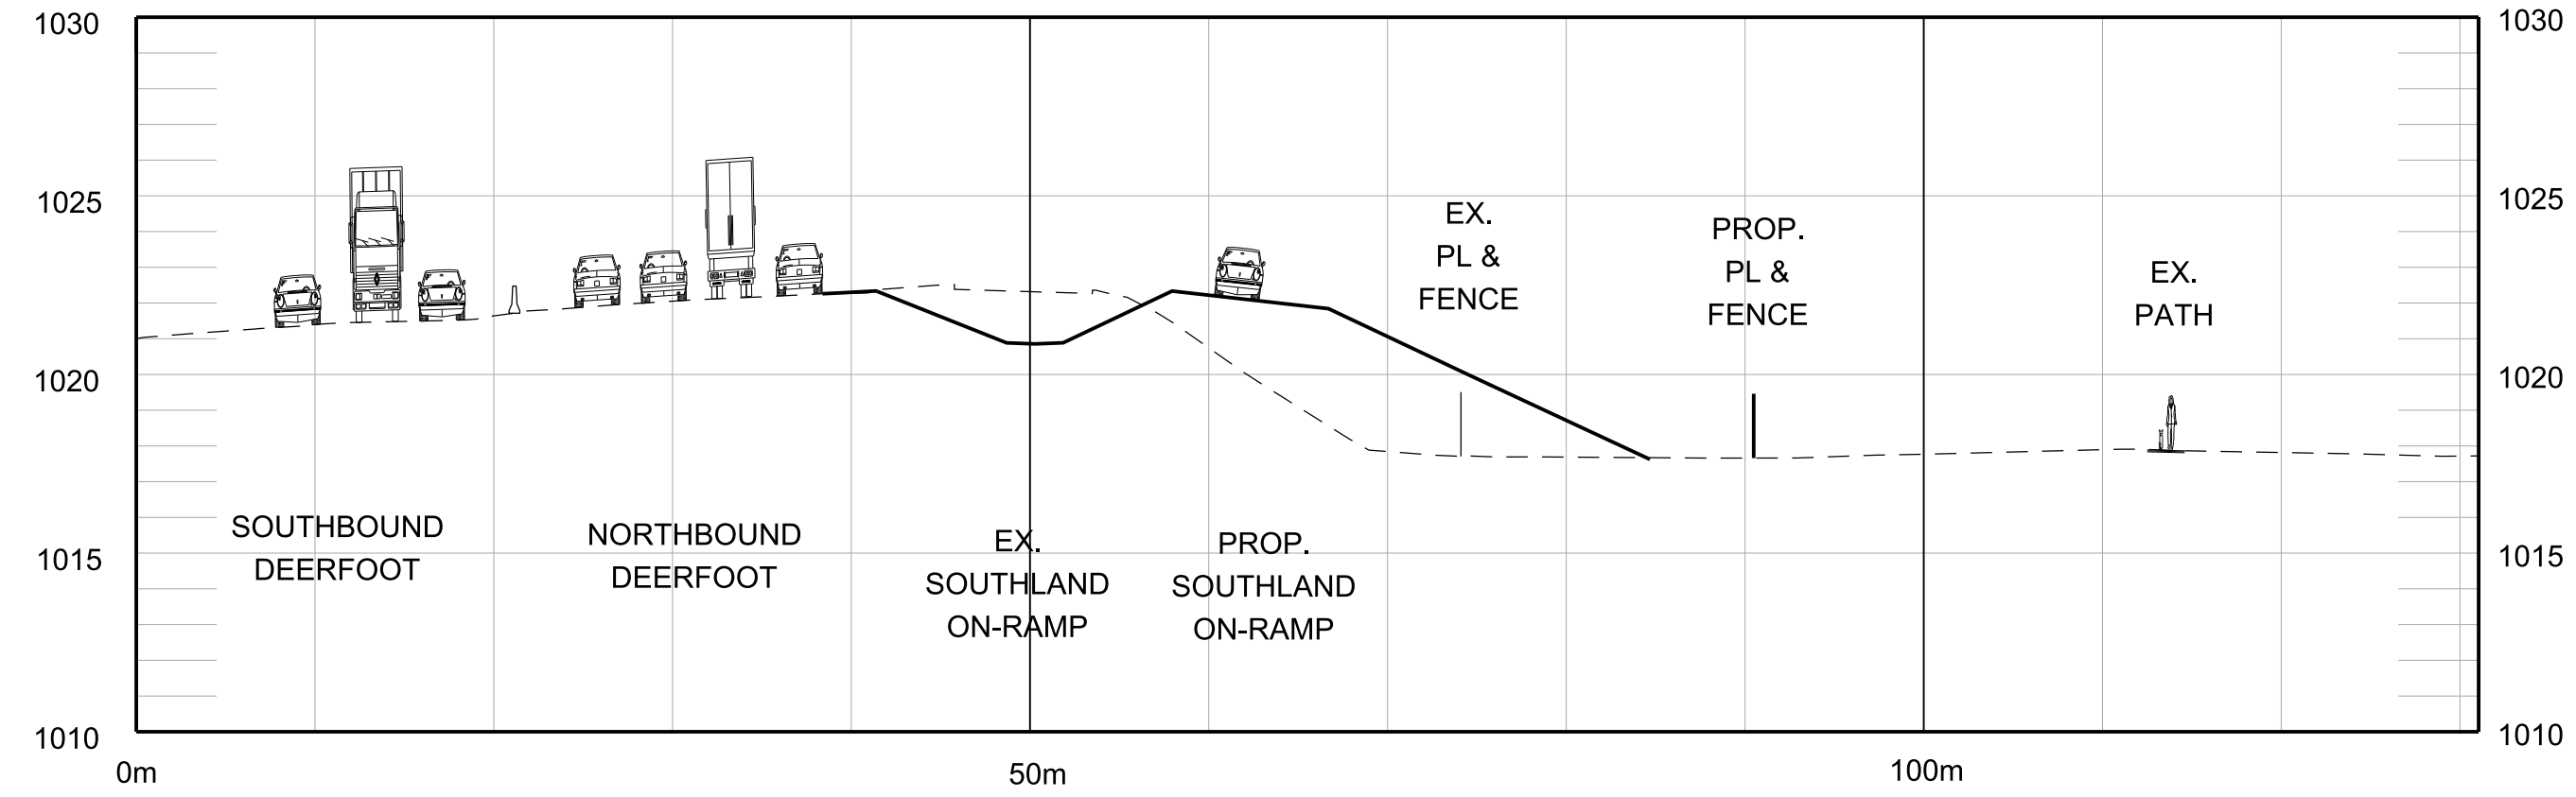

Park Section 2

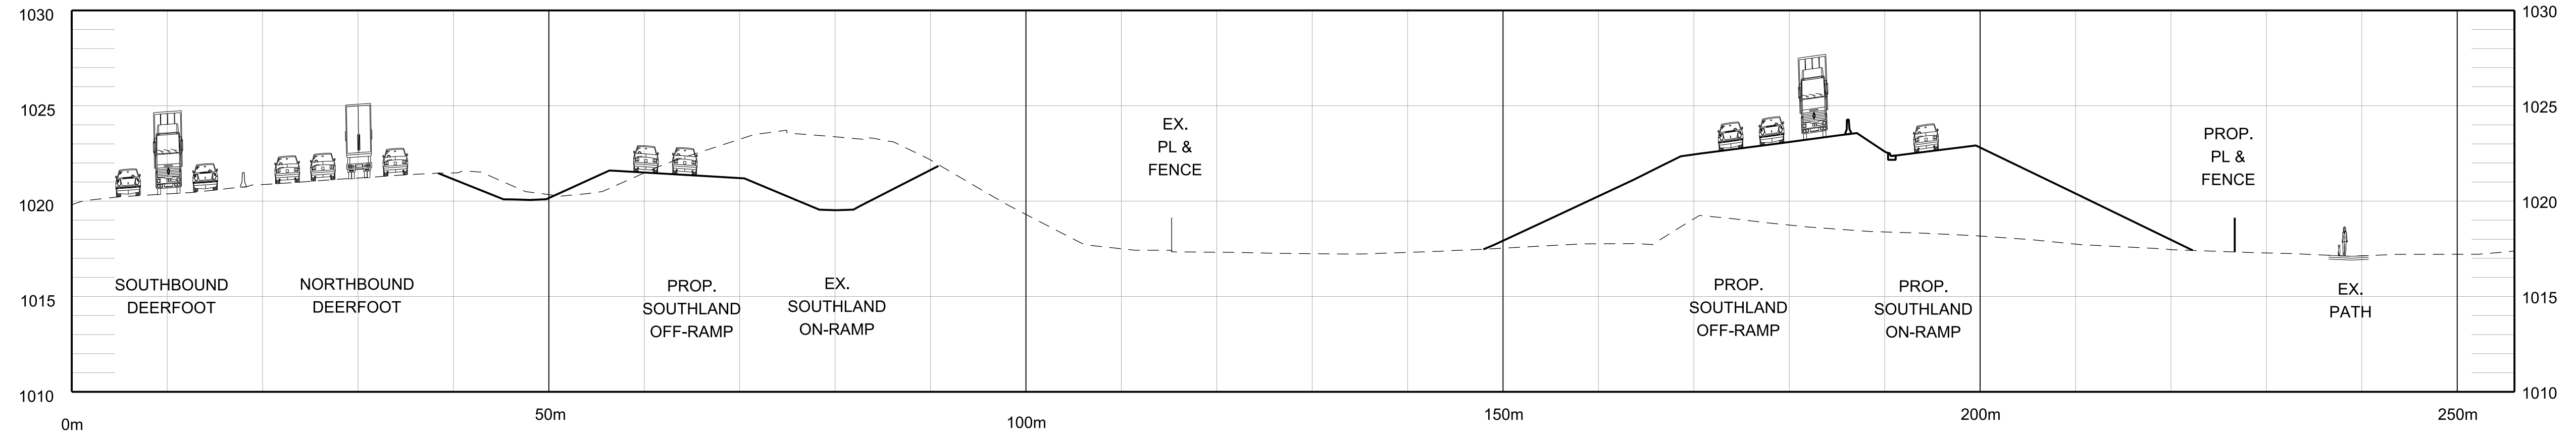

Park Section 3

