


Southland Drive Interchange Improvements

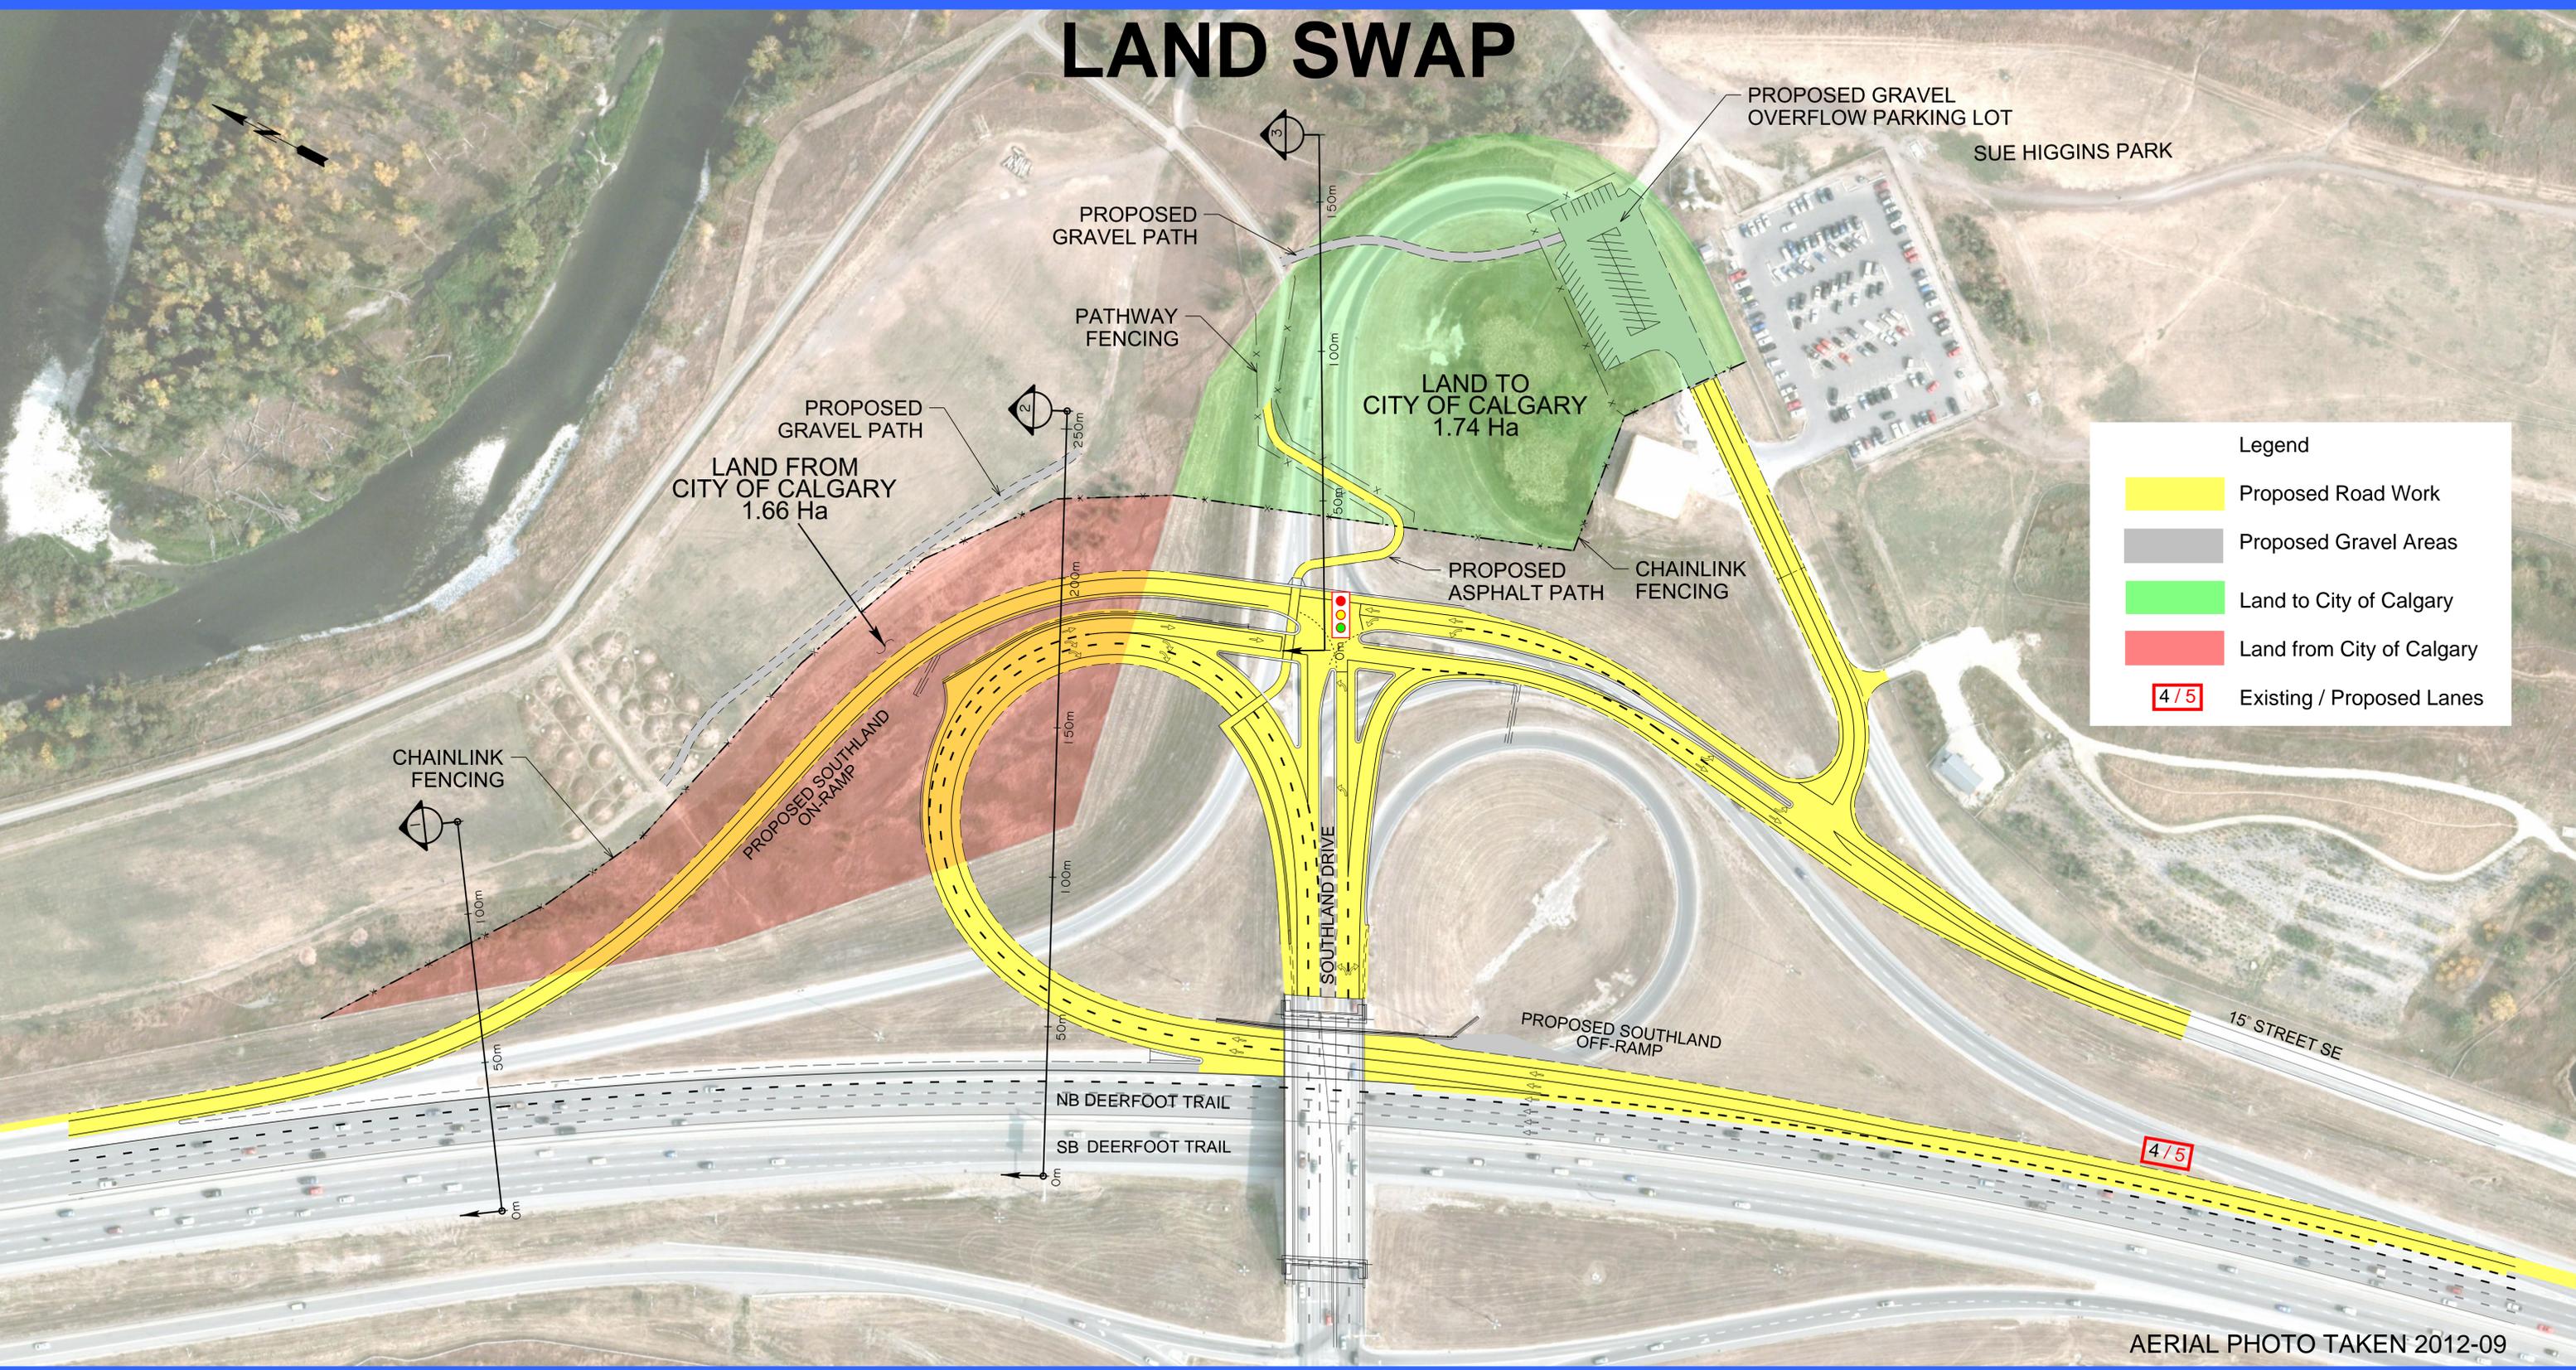

Legend

- Proposed Road Work
- Proposed Gravel Areas
- Land to City of Calgary
- Land from City of Calgary
- 4/5 Existing / Proposed Lanes

AERIAL PHOTO TAKEN 2012-09