


CALLINGWOOD BRIDGE CROSS SECTION  
 (N.T.S.)

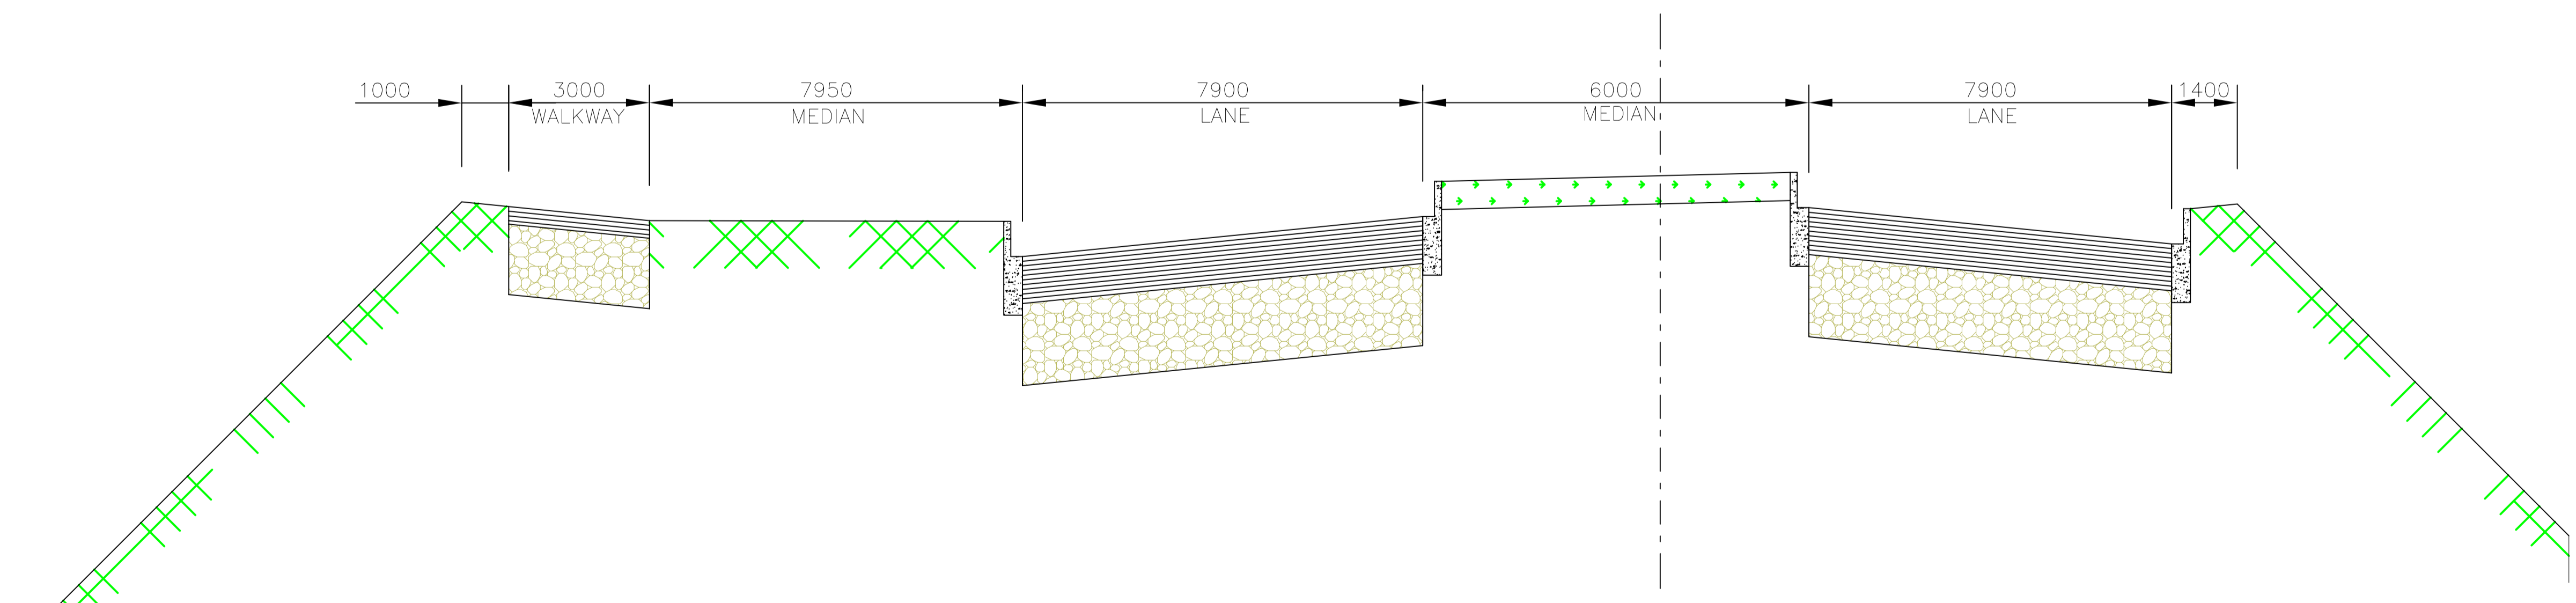

CALLINGWOOD ROAD/62 AVENUE CROSS SECTION  
 (N.T.S.)