


**LESSARD BRIDGE CROSS-SECTION (CONCEPTUAL)**  
 UNITS IN mm (N.T.S)

← SOUTH

NORTH →

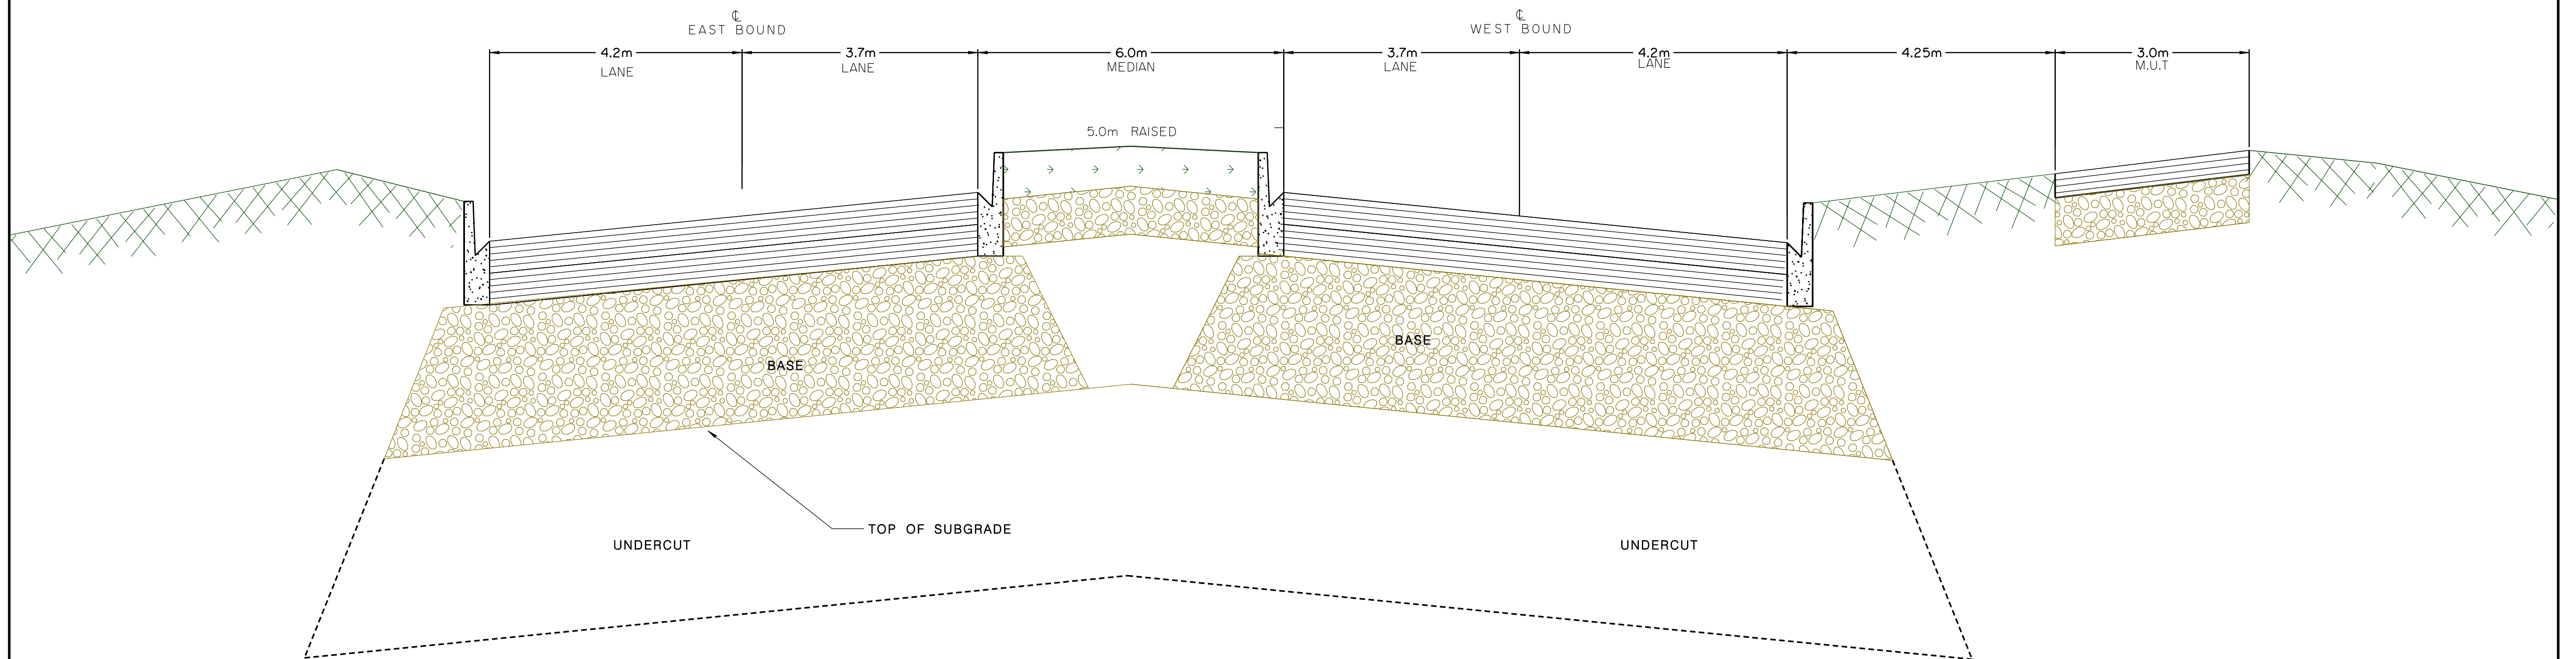

**LESSARD ROAD CROSS-SECTION**  
 (N.T.S)