


:\work\102000\102663\02a-CAD\TRAN\Dgn\Open House \* 2\Rd-xxxx6(open house)-p.dgn

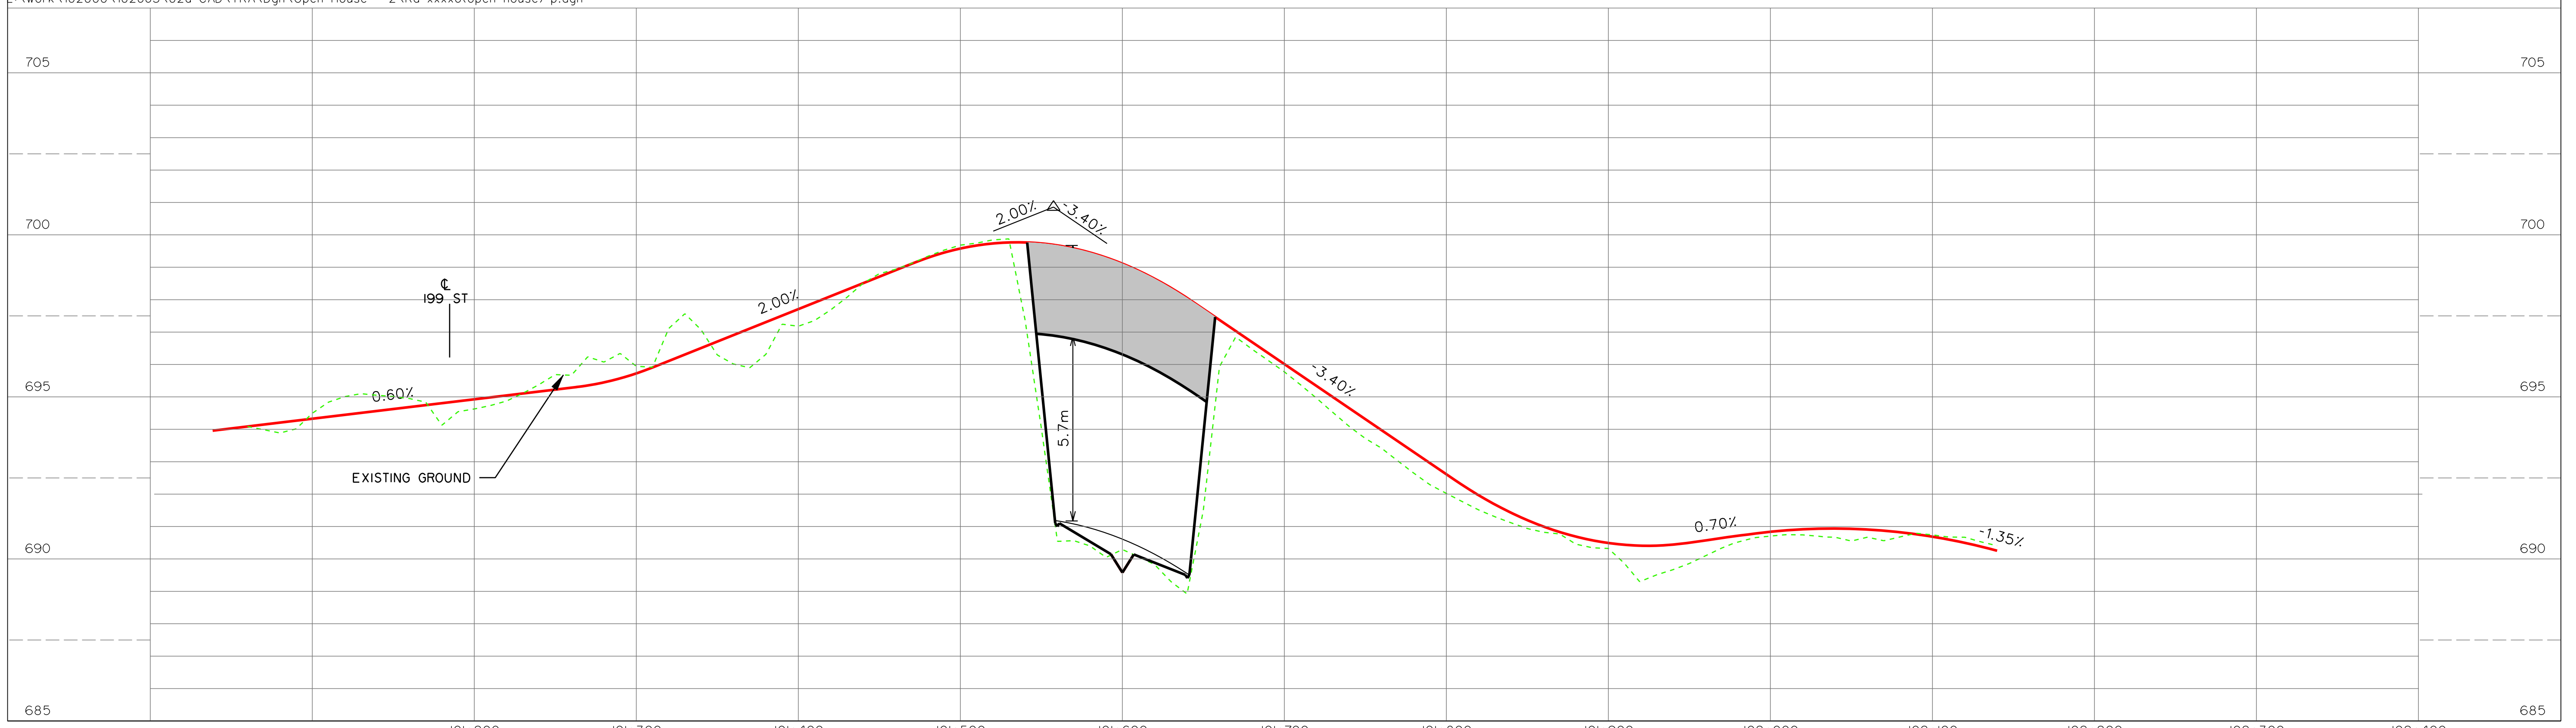

LESSARD MAINLINE PROFILE  
(PRELIMINARY ONLY)