

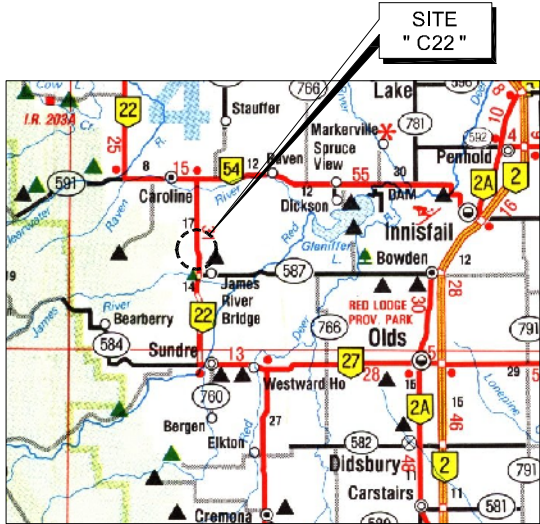
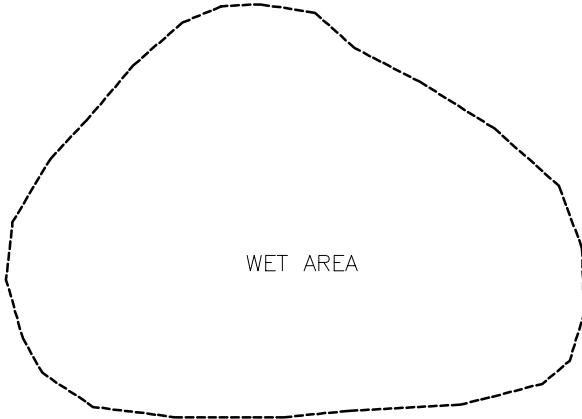


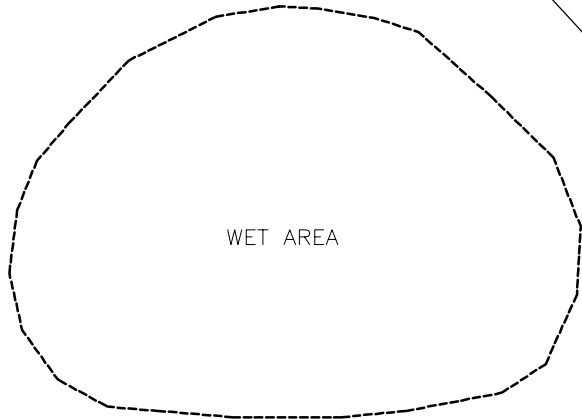

KEY PLAN
N.T.S.

NOTE
1. PHOTOS TAKEN JUNE 9, 2006

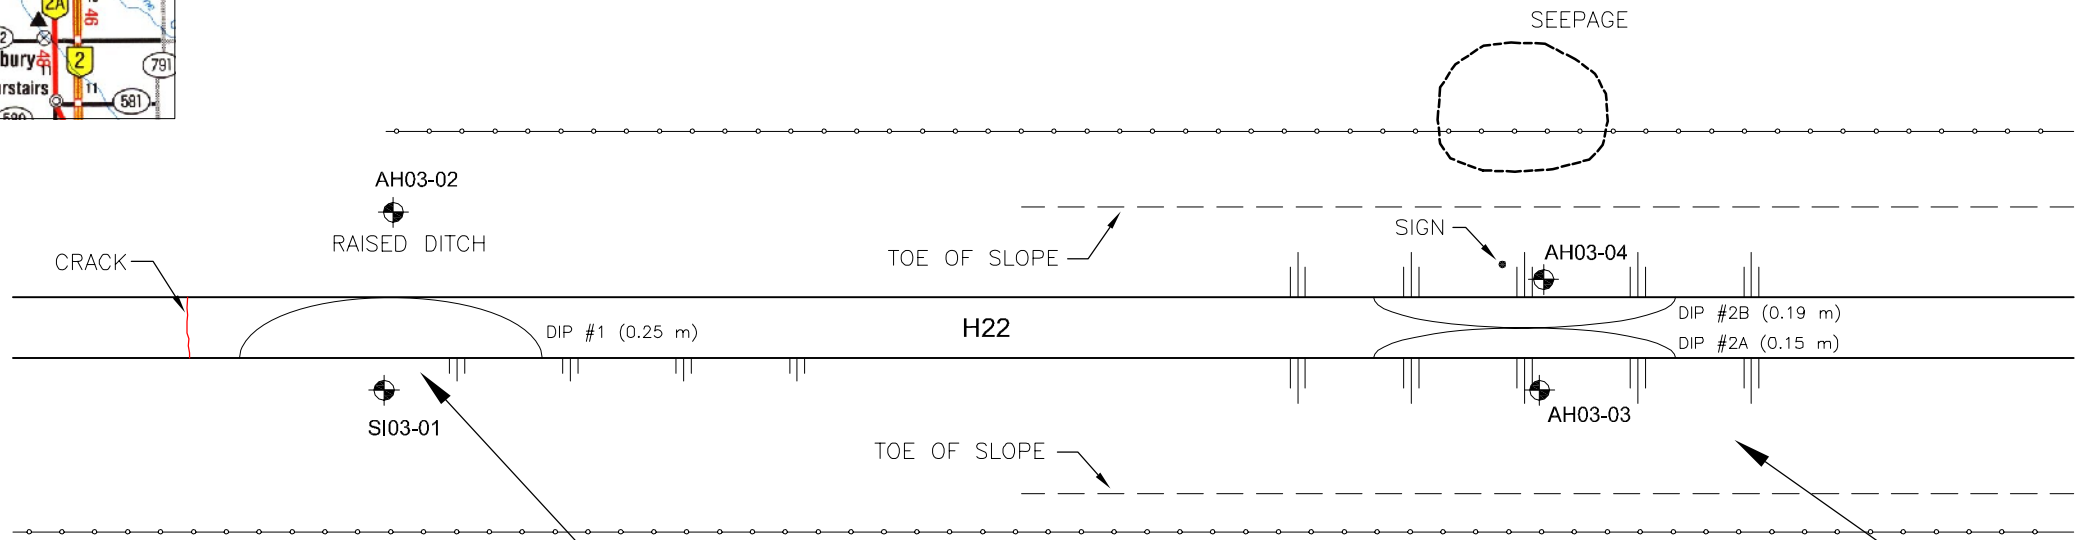

1:1 000 0 10 20 m

TO BE READ WITH KLOHN CRIPPEN REPORT DATED AUGUST 2005

AS A MUTUAL PROTECTION TO OUR CLIENT, THE PUBLIC AND OURSELVES, ALL REPORTS AND DRAWINGS ARE SUBMITTED FOR THE CONFIDENTIAL INFORMATION OF OUR CLIENT FOR A SPECIFIC PROJECT AND AUTHORIZATION FOR USE AND/OR PUBLICATION OF DATA STATEMENTS, CONCLUSIONS OR ABSTRACTS FROM OR REGARDING OUR REPORTS AND DRAWINGS IS RESERVED PENDING OUR WRITTEN APPROVAL.

CLIENT

Alberta
INFRASTRUCTURE AND
TRANSPORTATION

Klohn Crippen Berger

PROJECT

CENTRAL REGION
GEOHAZARD RISK ASSESSMENT

TITLE

SITE C22: H22 SETTLEMENT
LOCATION PLAN

PROJECT No.

A3038A01

FIG. No.

Figure 1

KCC-F-R-M