





Z:\1515-85-13_PH GEO\PH11\15-85-13_PH11.dwg-Jan. 15, 2006 1:35pm

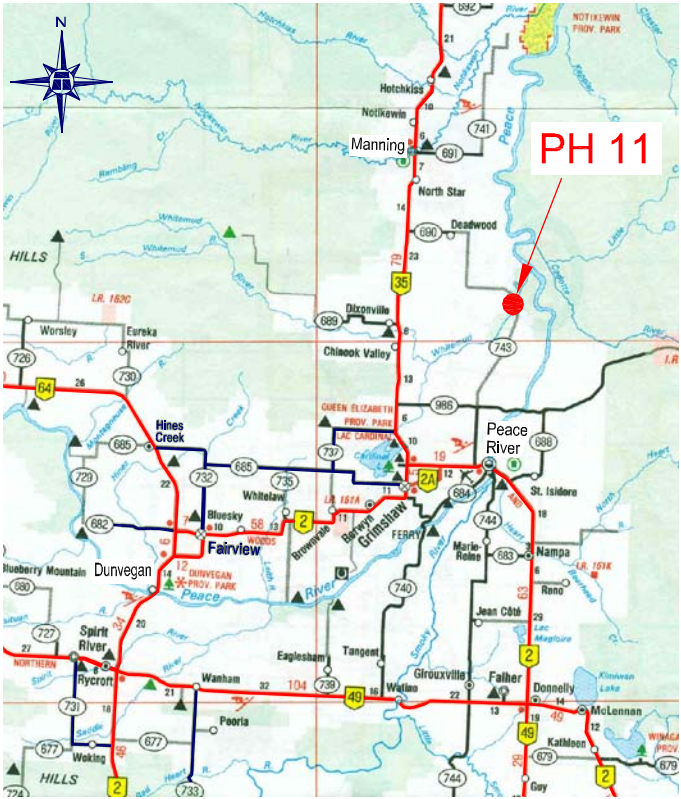


SITE MAP
NOT TO SCALE

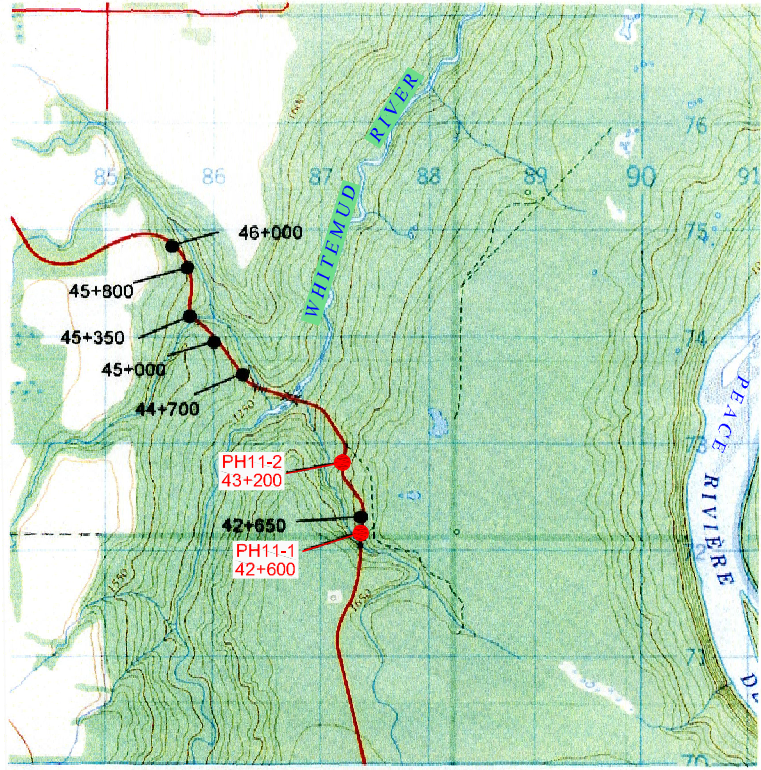

SITE LOCATION MAP
NOT TO SCALE

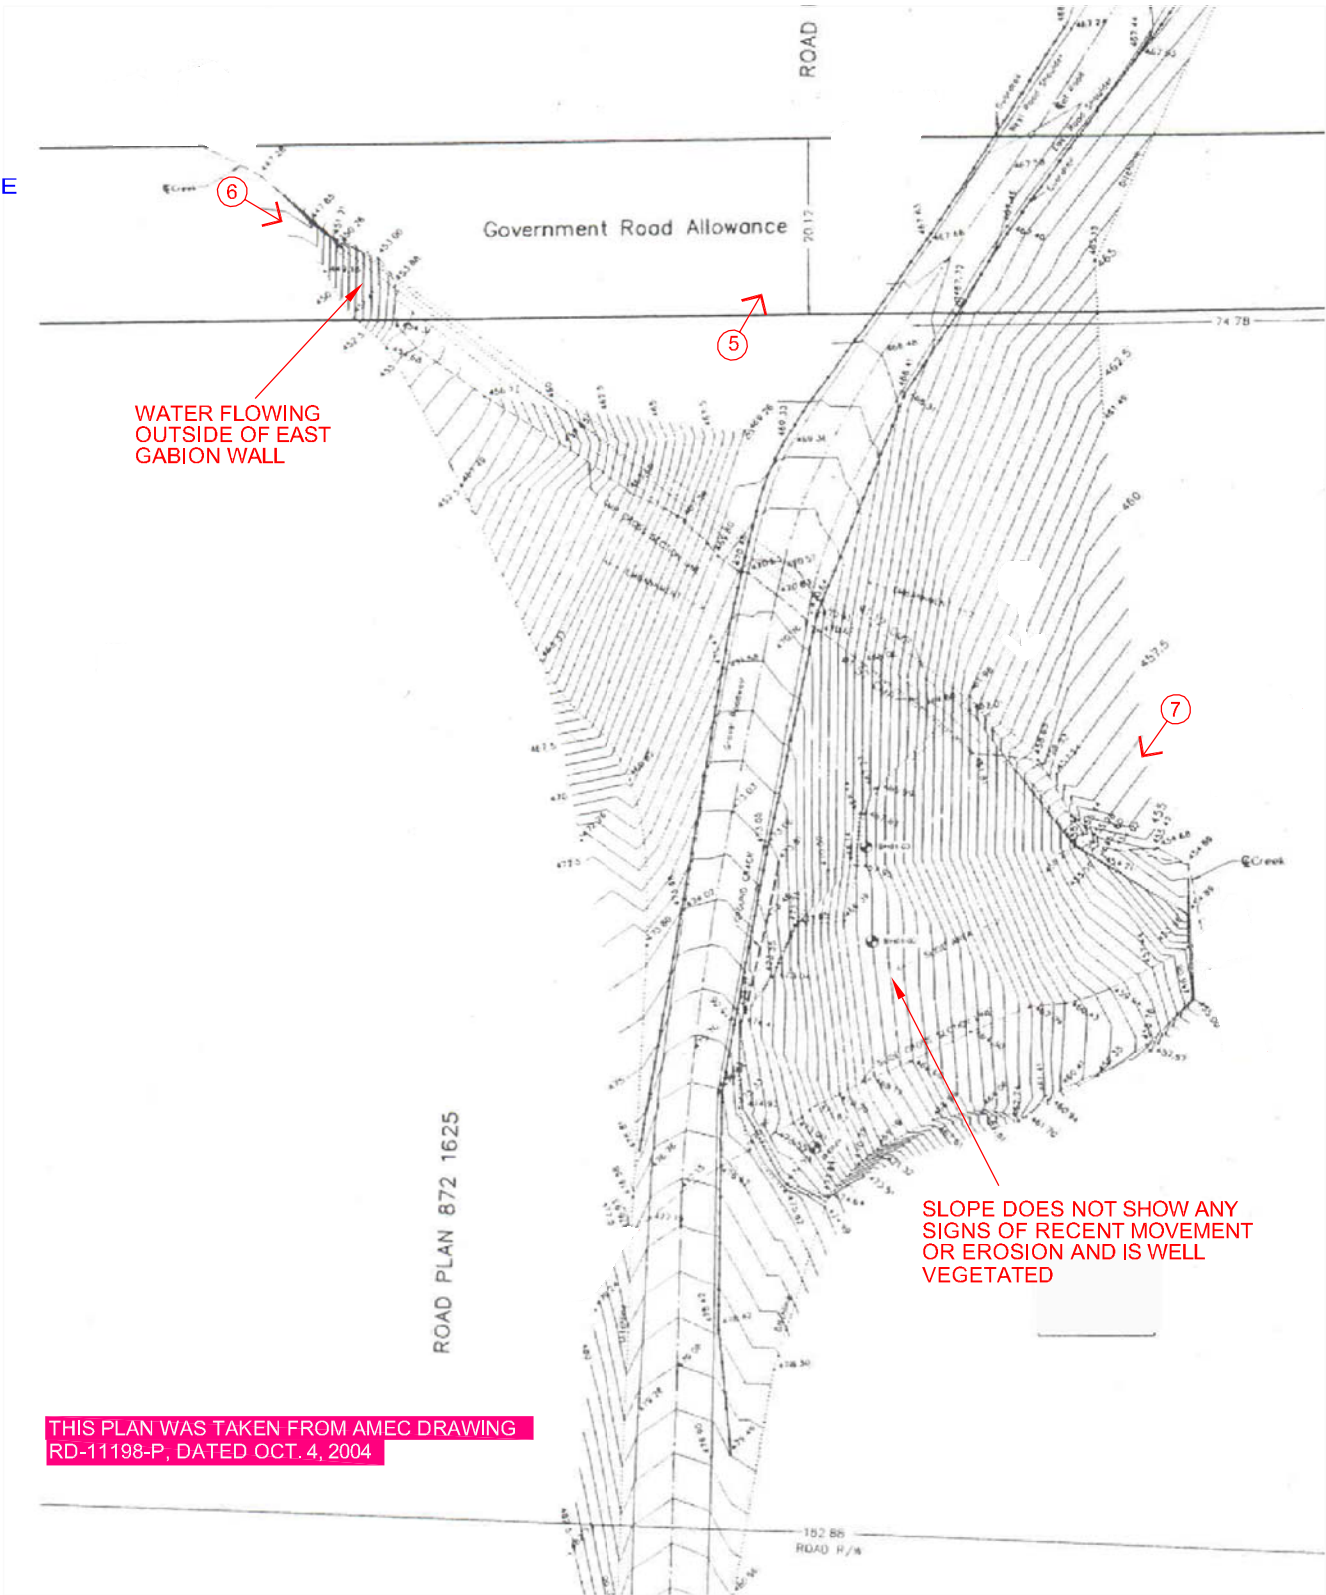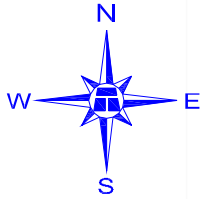

PH11-1 SITE PLAN (STA. 42+600)
N.T.S.

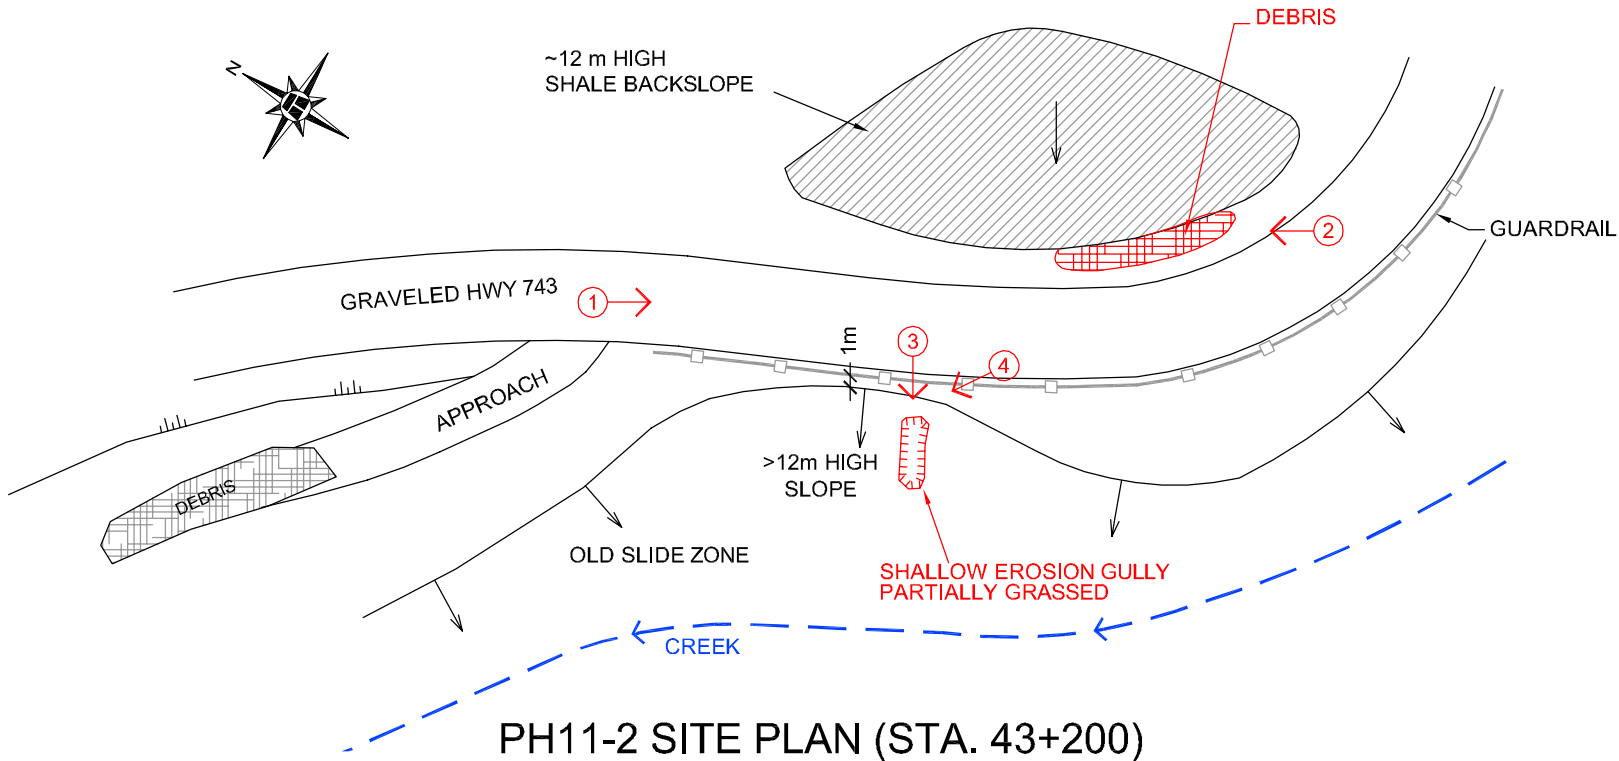

PH11-2 SITE PLAN (STA. 43+200)
N.T.S.

NOTES :

1. FEATURE LOCATIONS ARE APPROXIMATE.
2. PREVIOUS OBSERVATIONS SHOWN IN BLACK
3. JUNE 2005 OBSERVATIONS SHOWN IN RED

LEGEND :

① → PHOTO AND DIRECTION

FIGURE PH11
HWY 743:02 WHITEMUD RIVER, STA 42+600 AND 43+200
PEACE REGION (PEACE RIVER / HIGH LEVEL) GEOHAZARD ASSESSMENTS
DATE : JUN., 2005
THURBER PROJECT #15-85-13