





Z:\1515-85-72\15-85-72_PH11.dwg-Jan. 20, 2008 11:55am

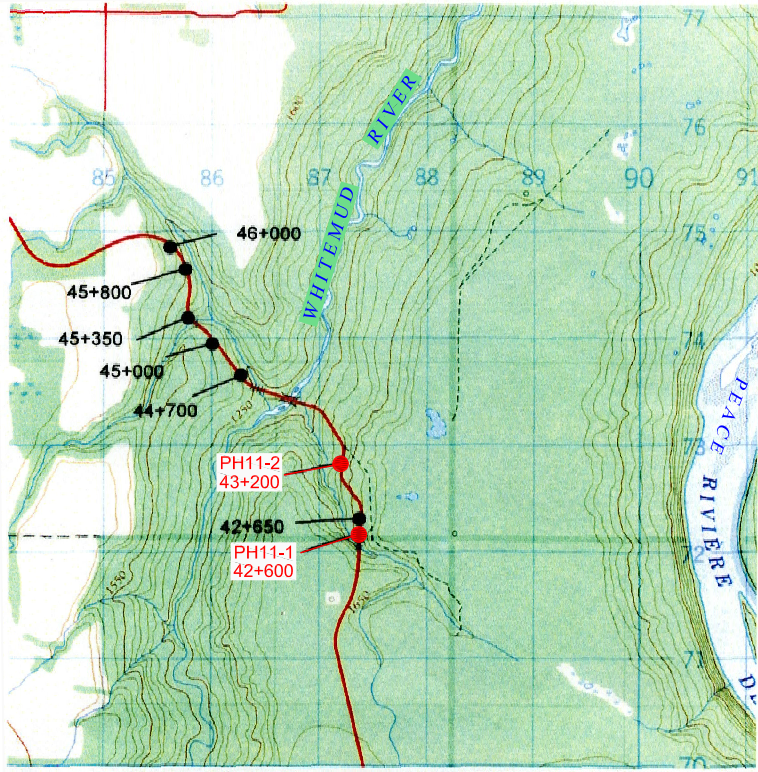

SITE MAP
NOT TO SCALE



SITE LOCATION MAP
NOT TO SCALE

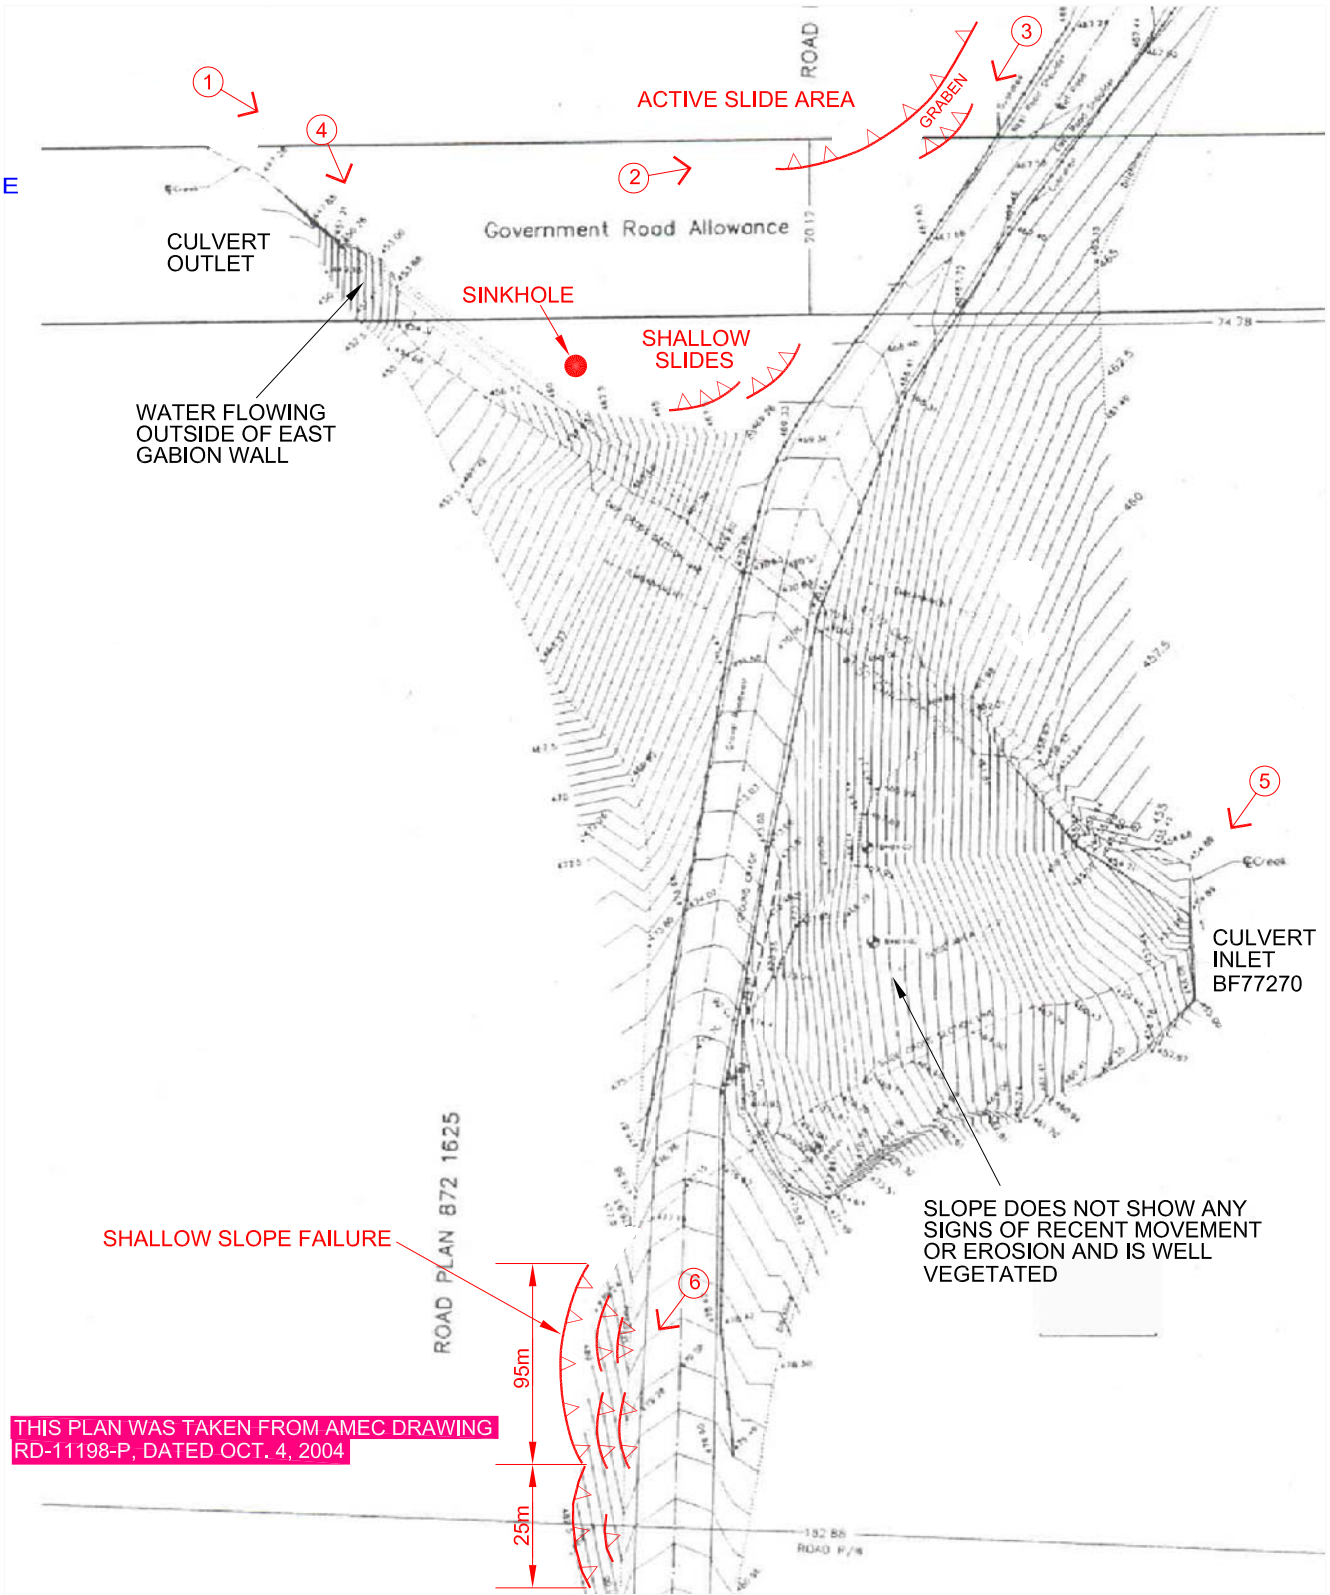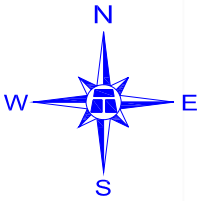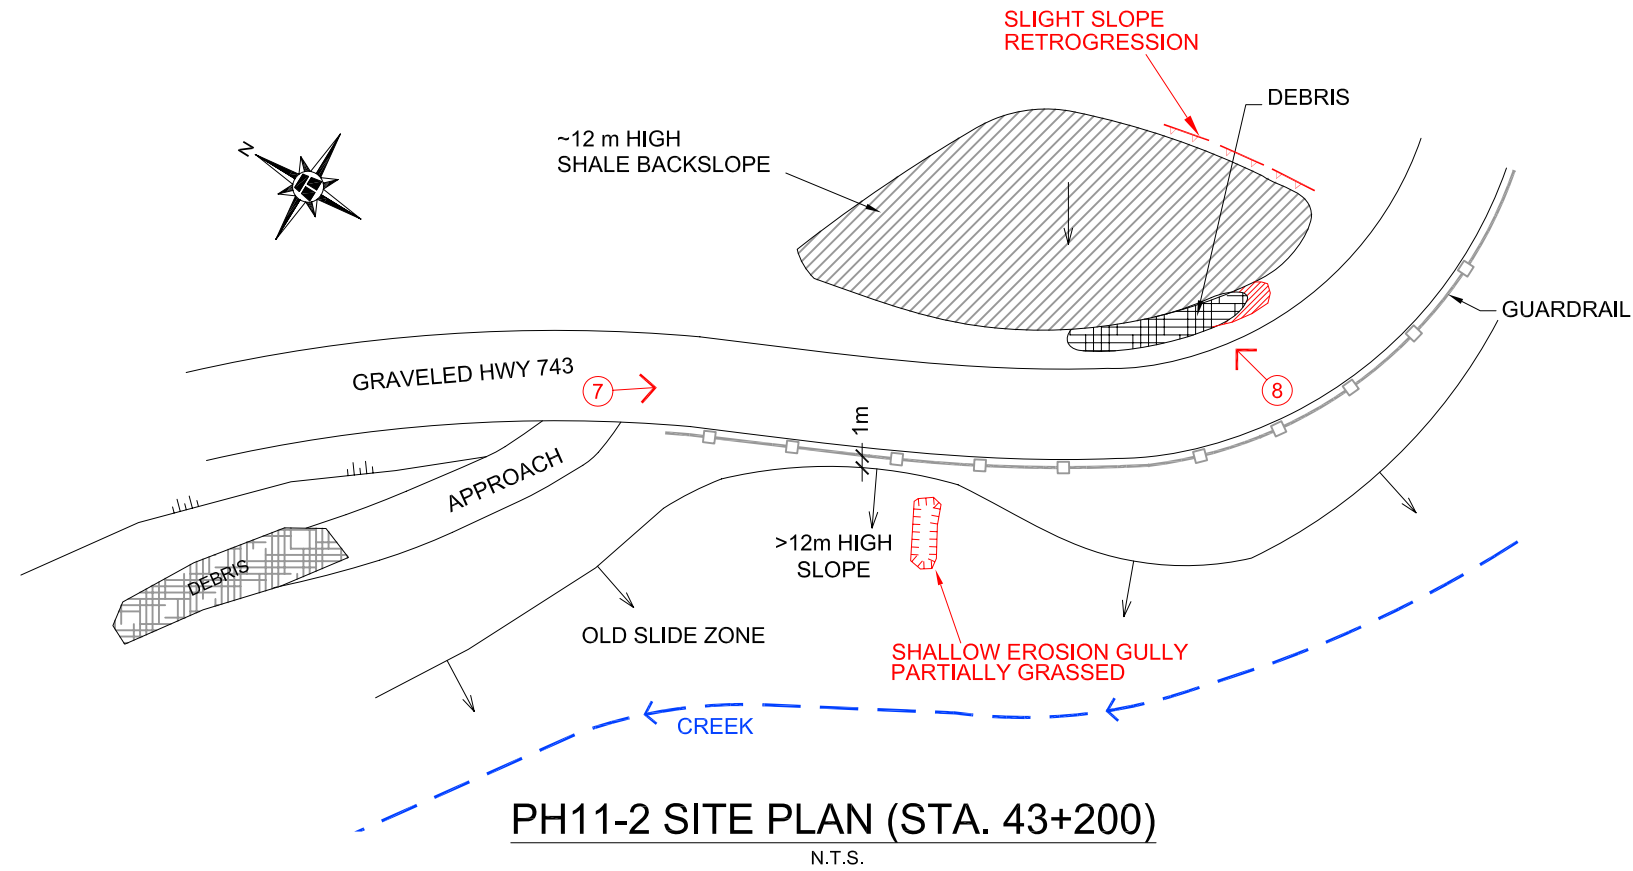

NOTES :

1. FEATURE LOCATIONS ARE APPROXIMATE.
2. PREVIOUS OBSERVATIONS SHOWN IN BLACK
3. MAY 2007 OBSERVATIONS SHOWN IN RED

LEGEND :

① → PHOTO AND DIRECTION

PH11-1 SITE PLAN (STA. 42+600 - BF77270)
N.T.S.

FIGURE PH11-1
HWY 743:02 WHITEMUD RIVER, STA 42+600 AND 43+200
PEACE REGION (PEACE RIVER / HIGH LEVEL) GEOHAZARD ASSESSMENTS

DATE : MAY, 2007
THURBER PROJECT #15-85-72



THURBER ENGINEERING LTD.
GEOTECHNICAL ■ ENVIRONMENTAL ■ MATERIALS