
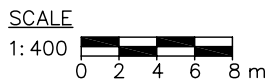


KEY PLAN

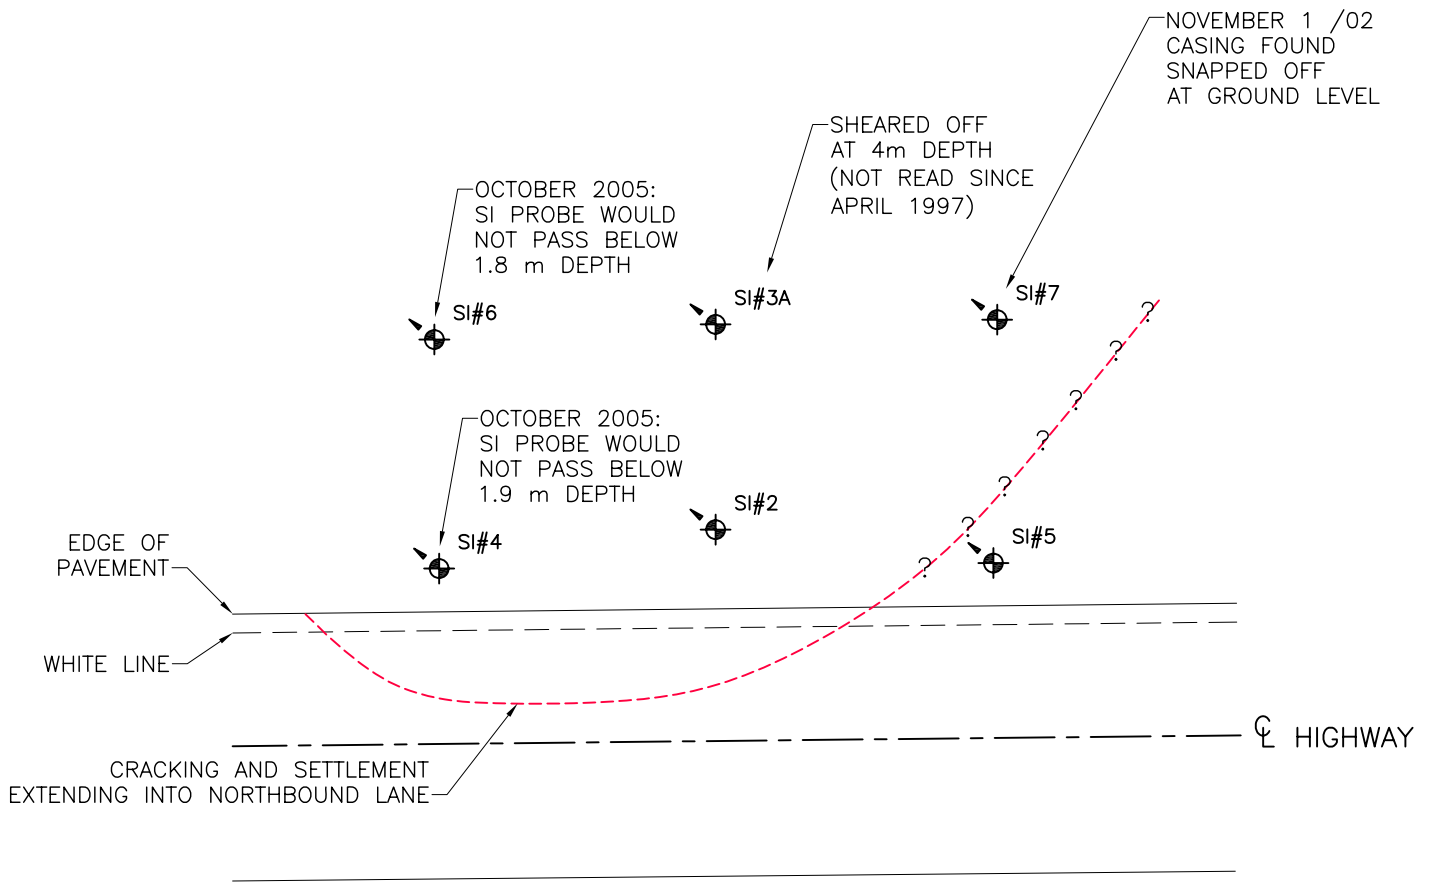

LEGEND

 SI#5 SLOPE INCLINOMETER WITH A-GROOVE ORIENTATION RELATIVE TO MAGNETIC NORTH.

amec Earth & Environmental



PROJECT: SOUTHERN REGION GEOHAZARD ASSESSMENT AND INSTRUMENTATION MONITORING				
TITLE: INSTRUMENTATION SITE PLAN HWY 22:00 COCHRANE SLIDE AREA				
DATE: AUGUST 2006	JOB No.: CG25239	CAD FILE: 25239P02.dwg	FIGURE No.: FIGURE S3-1	REV. A