



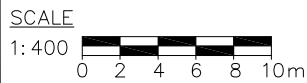

- NOTES:
1. ELEVATIONS RELATIVE TO ASSUMED BENCHMARK ELEVATION OF 100 m
  2. CONTOUR INTERVAL 0.5 m

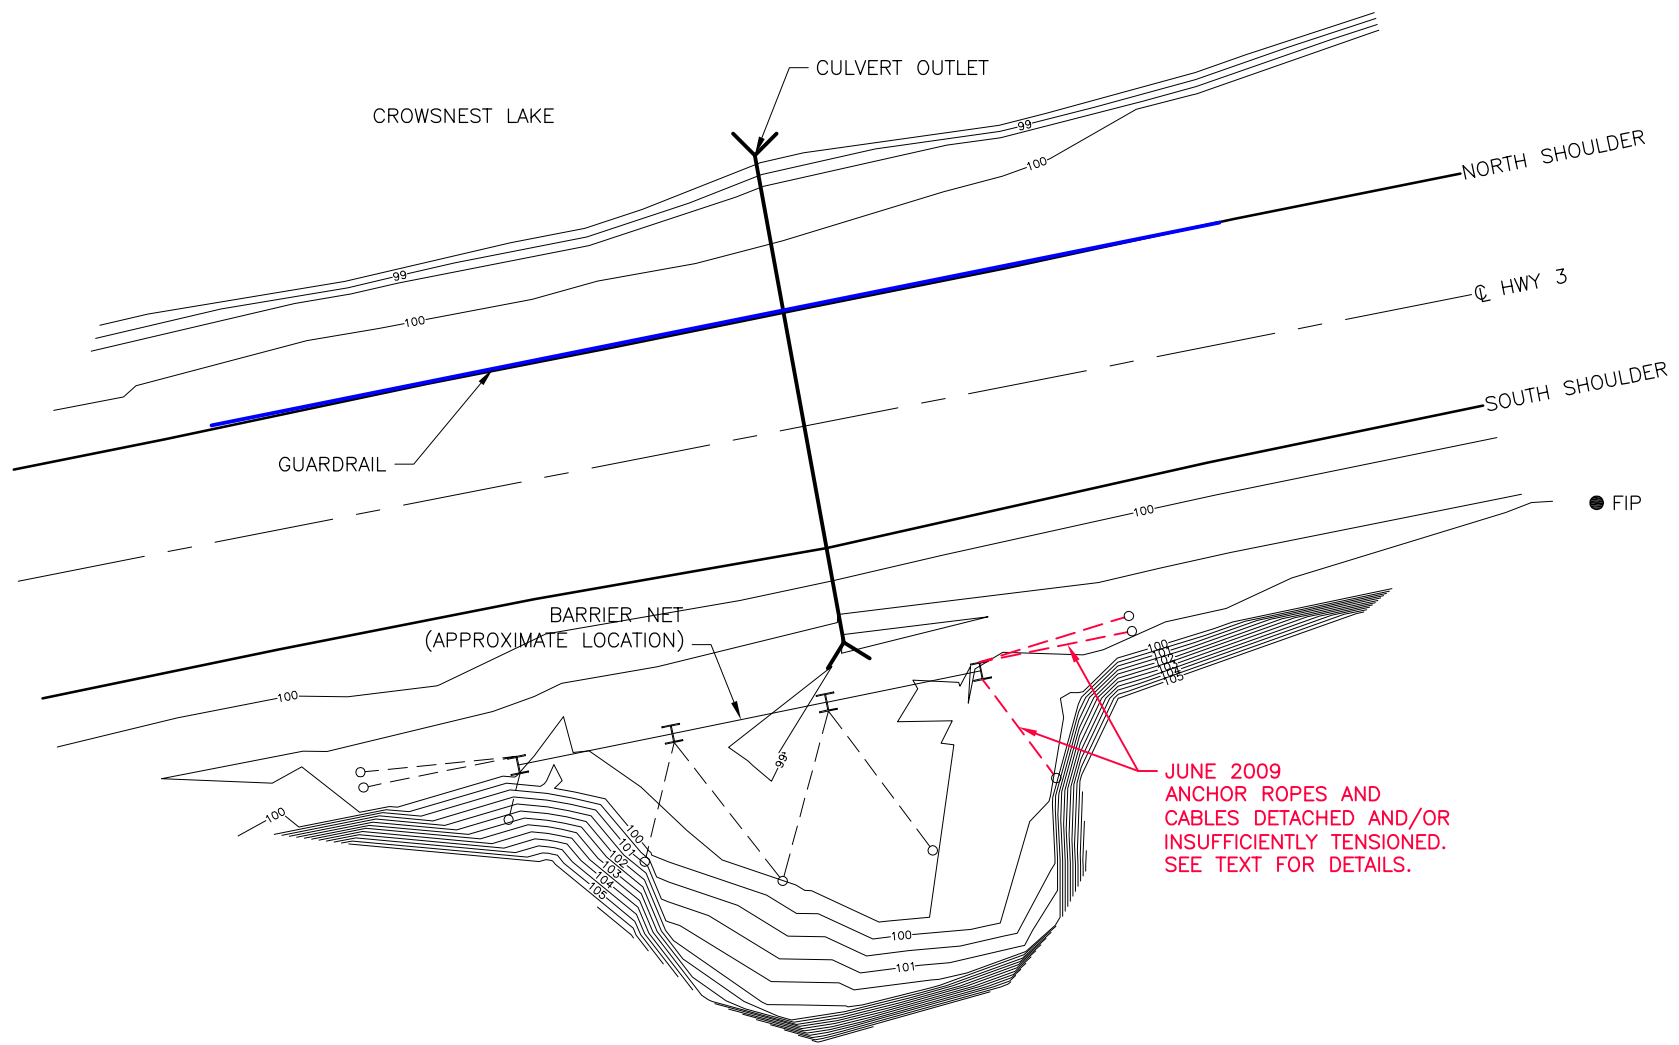

	PROJECT: SOUTHERN REGION GEOHAZARD ASSESSMENT				
	TITLE: S15 - CROWSNEST LAKE ROCKFALL BARRIER				
CLIENT:					
DATE: JULY 2009	JOB No.: CG25309.B	CAD FILE: 25309N26.dwg	FIGURE No.: FIG S15-1	REV. A	