



I:\CO\25399\25399T01.dwg - FIGURE S31-1 - Nov. 20, 2012 12:04pm - breitt.tennant

NOTES:

1. TOPOGRAPHY AND SITE FEATURES FROM JULY 2011 SURVEY UNLESS NOTED OTHERWISE.
2. ELEVATIONS ARE RELATIVE TO ASCM.
3. CONTOUR INTERVAL = 1.0 m.

LEGEND:

- POWER POLE
- X TELEPHONE PEDESTAL
- x- FENCE LINE
- CRACK IN ASPHALT
- LIGHT POLE

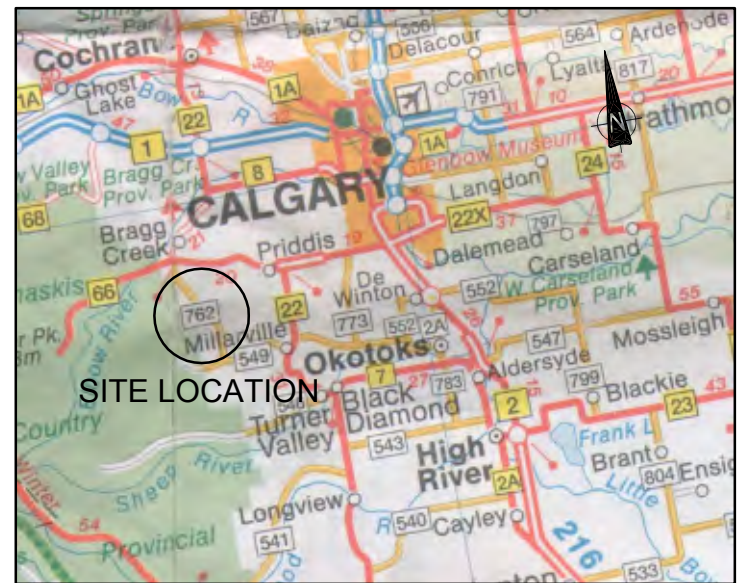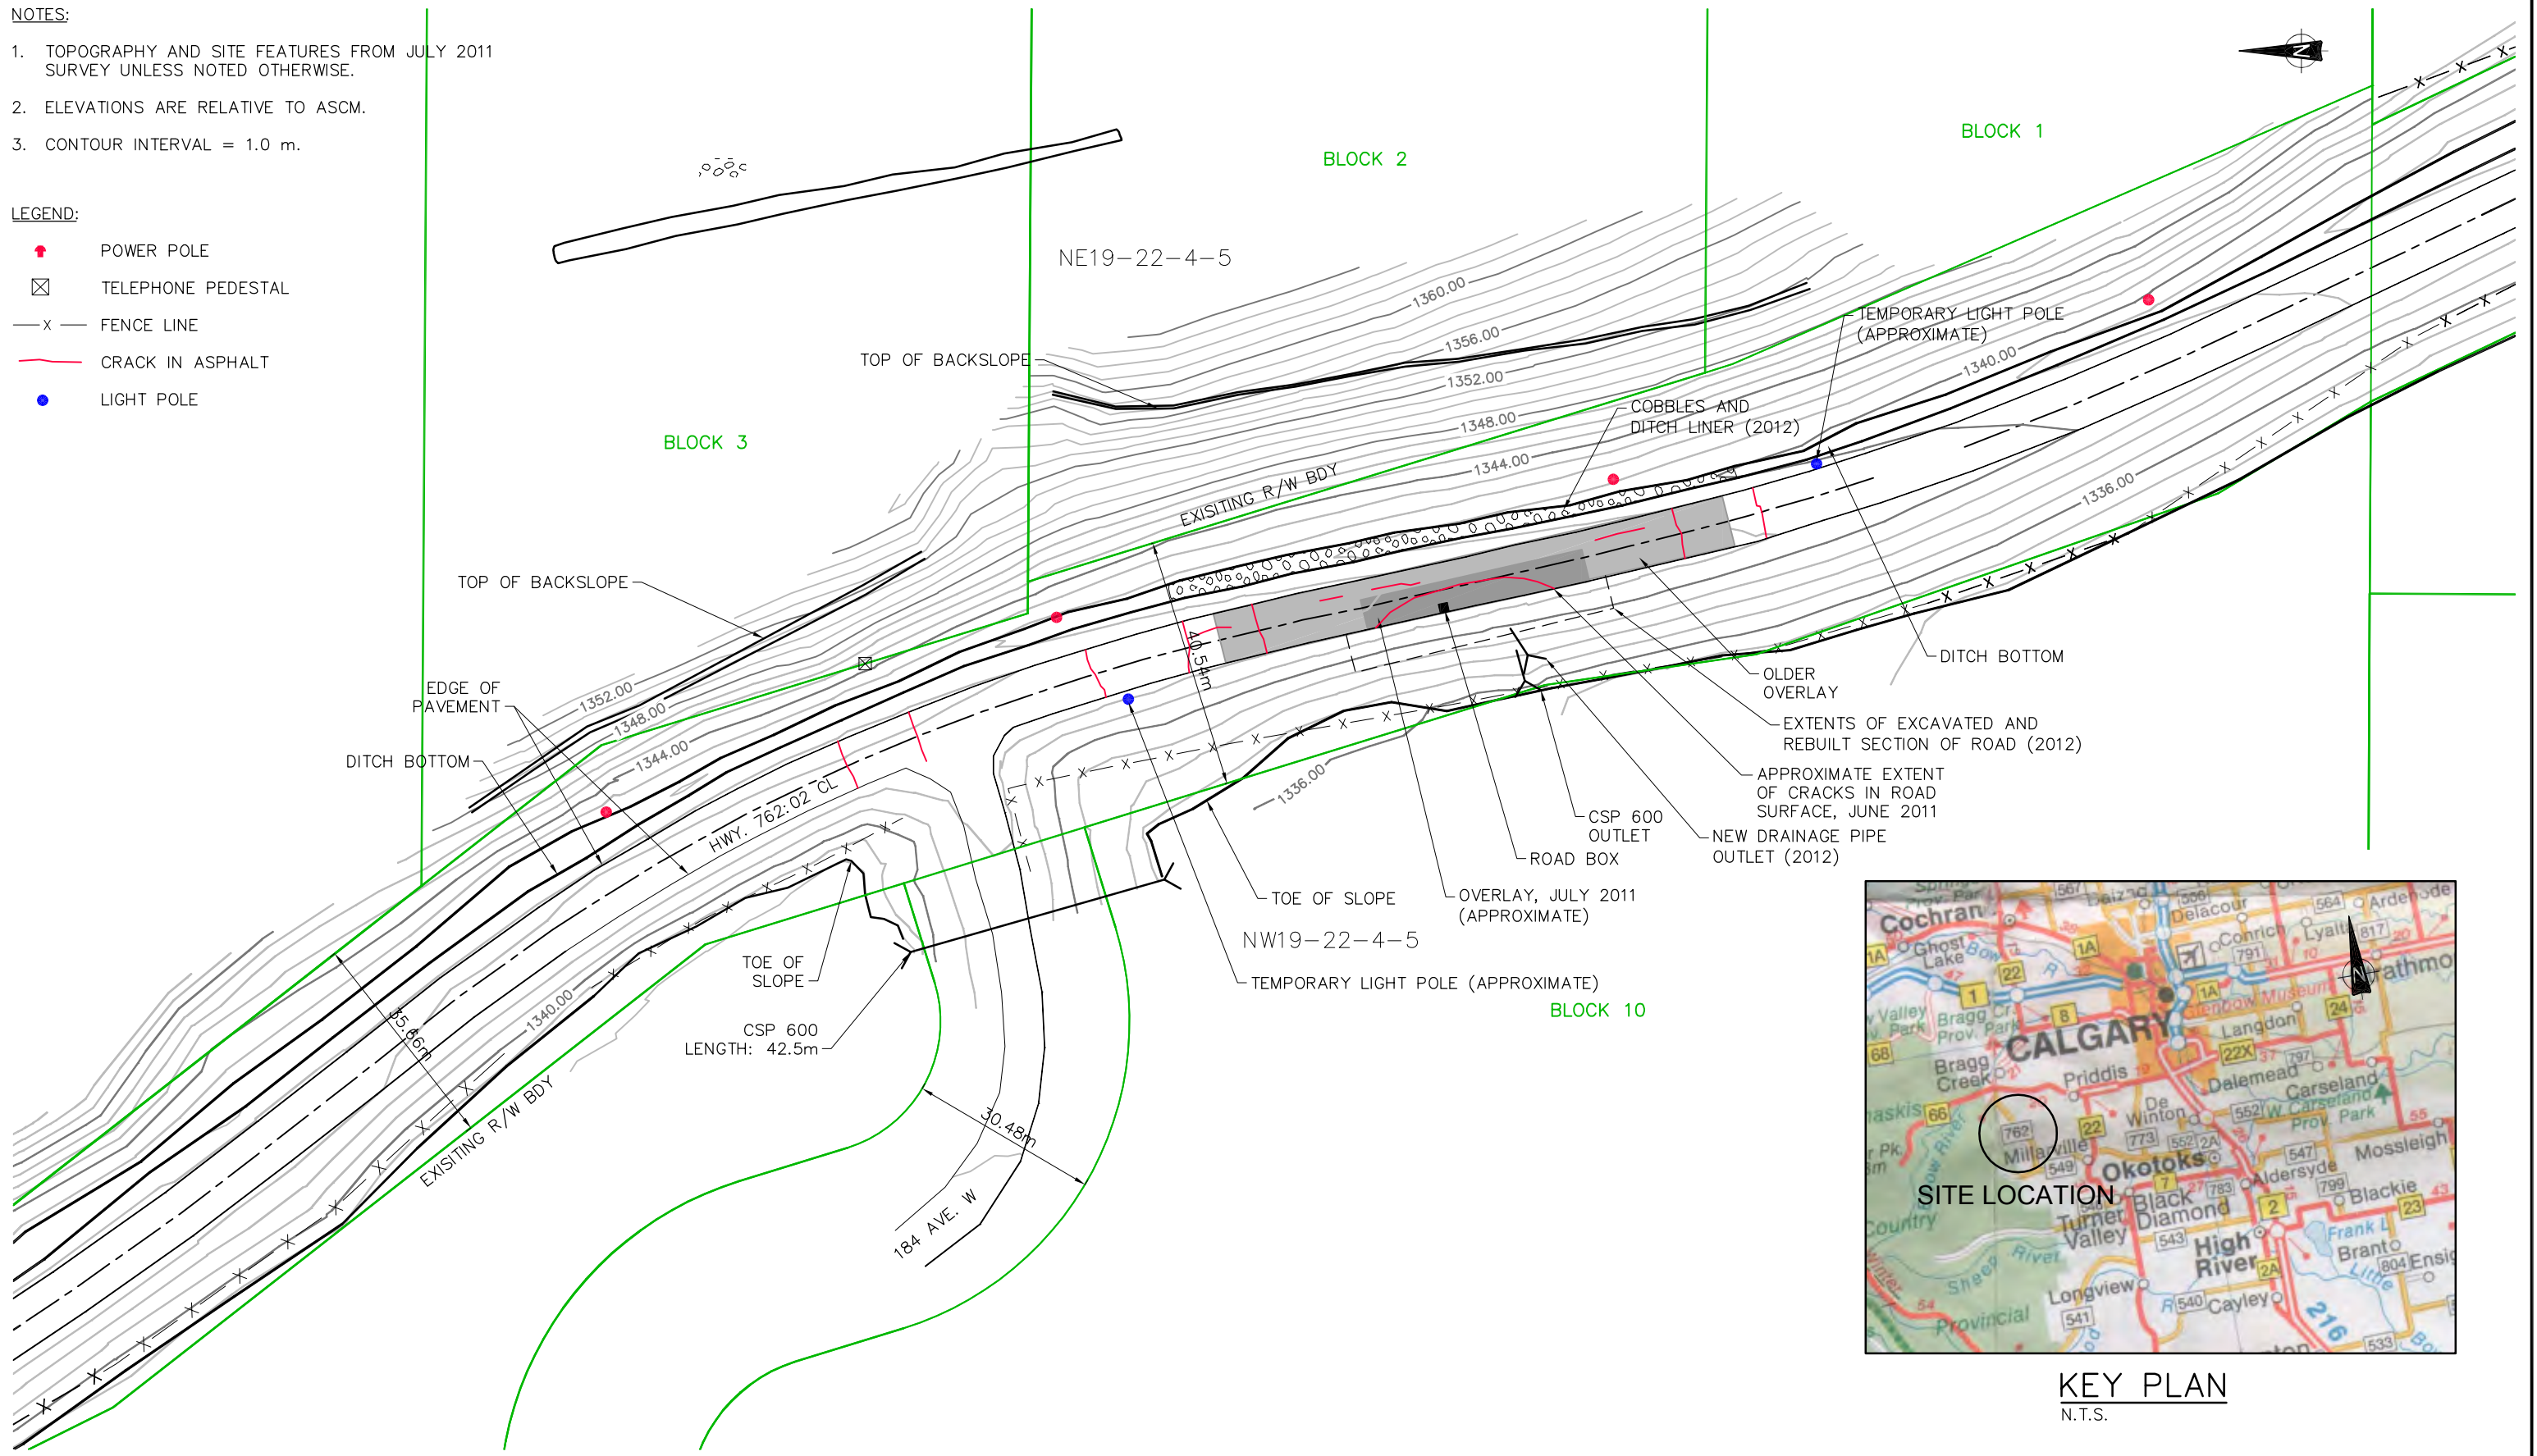

KEY PLAN
N.T.S.

	PROJECT: SOUTHERN REGION GEOHAZARD ASSESSMENT 2012 ANNUAL INSPECTIONS				
	TITLE: SITE S31 - MYSTERY CULVERT SITE PLAN				
CLIENT:					
DATE: NOVEMBER 2012	JOB No.: CG25399.200	CAD FILE: 25399T01.dwg	FIGURE No.: FIGURE S31-1	REV. A	