




LEGEND:
 RAPIDS/TURBULENT FLOW

NOTES:
 1. ALL DIMENSIONS ARE APPROXIMATE.
 2. SITE FEATURES AS OF JUNE 22/10.




		PROJECT: SOUTHERN REGION GEOHAZARD ASSESSMENT			
		TITLE: SITE 356 - HWY 800:02 BELLY RIVER EROSION SITE SITE PLAN			
CLIENT:			DATE: OCTOBER 2010	JOB No.: CG25332.200	CAD FILE: 25332L01.dwg
			FIGURE No.: FIGURE 1	REV. A	

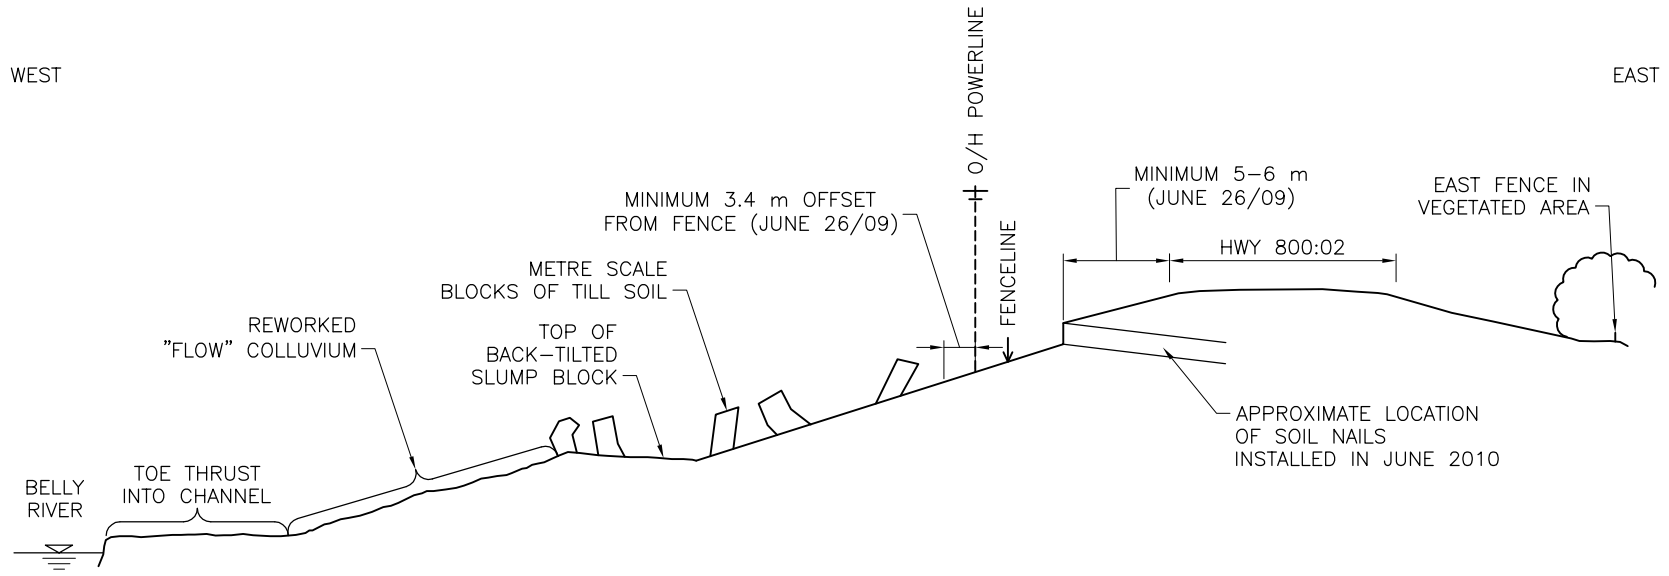

NOTES:

1. ALL DIMENSIONS ARE APPROXIMATE.
2. SITE FEATURES AS OF JUNE 22/10.

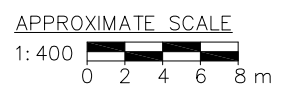

	PROJECT: SOUTHERN REGION GEOHAZARD ASSESSMENT					
	TITLE: SITE 536 - HIGHWAY 800:02 BELLY RIVER EROSION SITE SECTION A					
CLIENT:		DATE: OCTOBER 2010	JOB No.: CG25332.200	CAD FILE: 25332L01.dwg	FIGURE No.: FIGURE 2	REV. A