


OPEN HOUSE #3: JUNE 2009


WWW.WESTCRR.CA

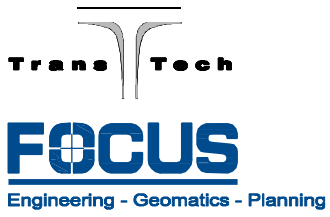

WEST CALGARY RING ROAD TRANS-CANADA TO BOW TRAIL SW RECOMMENDED STAGE 1 PLAN (2035 PLANNING HORIZON)

Government of Alberta

PRELIMINARY
FOR DISCUSSION PURPOSE ONLY
JUNE 2009

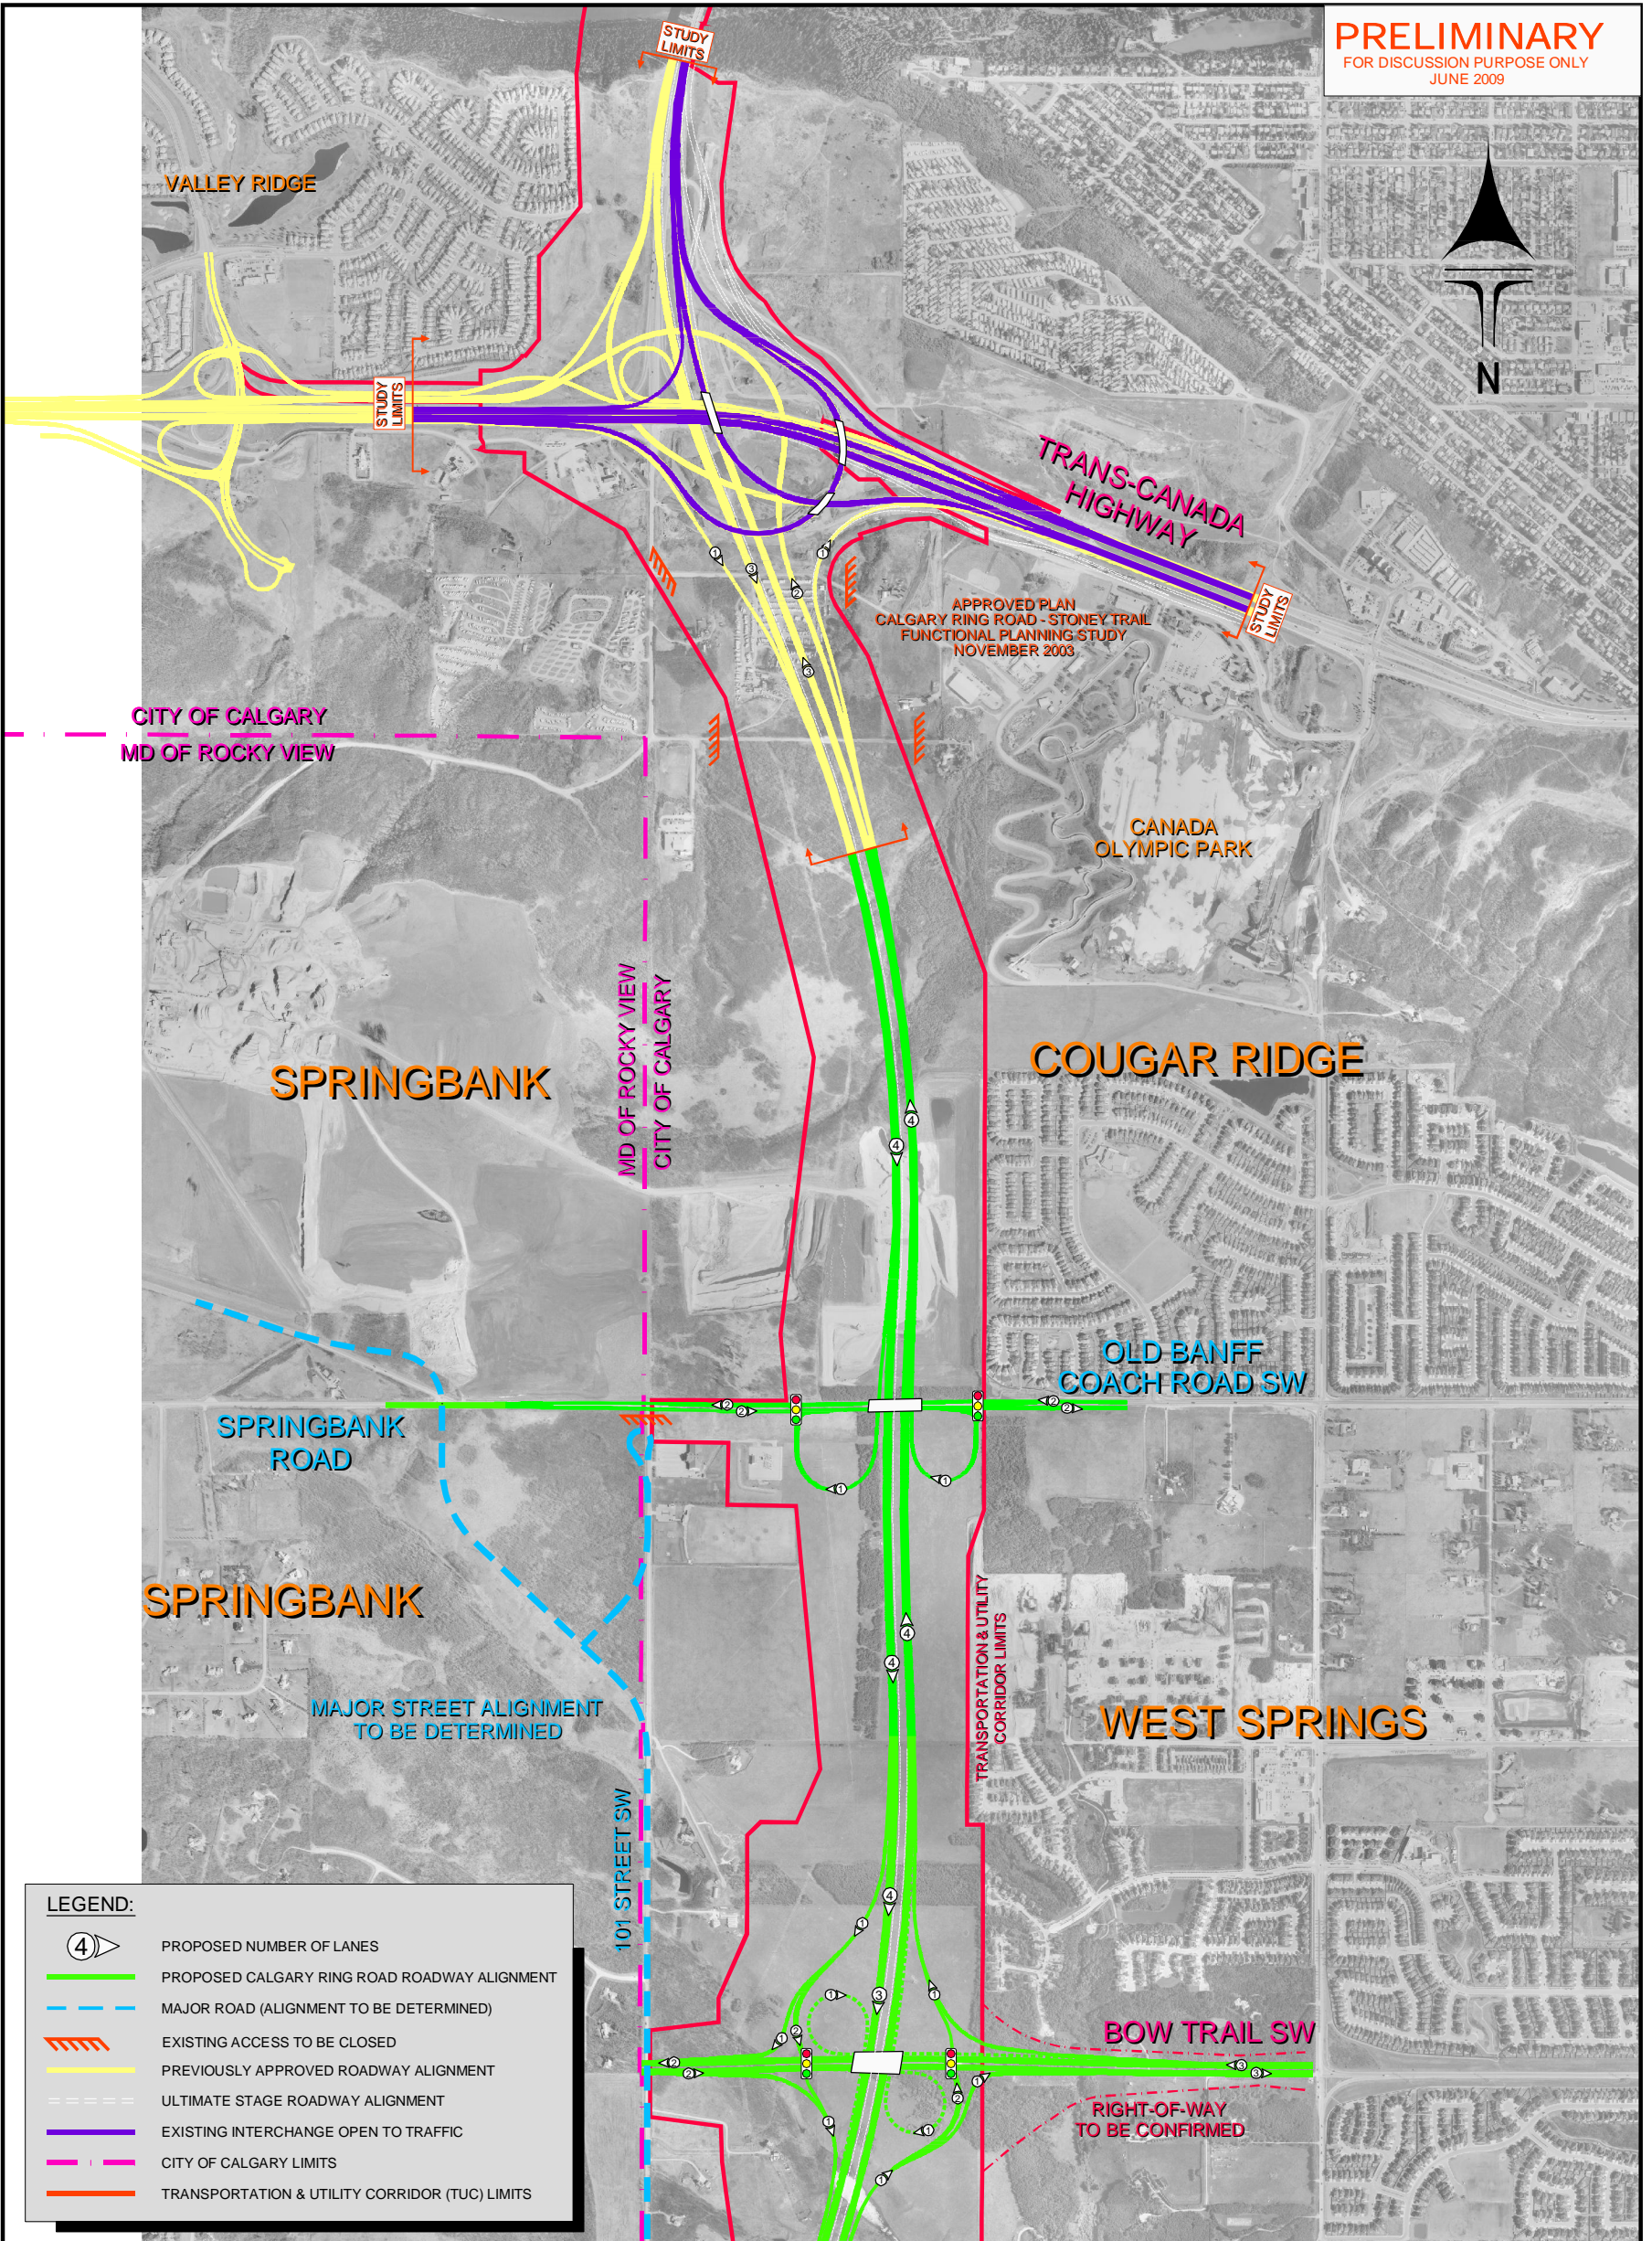

LEGEND:

	PROPOSED NUMBER OF LANES
	PROPOSED CALGARY RING ROAD ROADWAY ALIGNMENT
	MAJOR ROAD (ALIGNMENT TO BE DETERMINED)
	EXISTING ACCESS TO BE CLOSED
	PREVIOUSLY APPROVED ROADWAY ALIGNMENT
	ULTIMATE STAGE ROADWAY ALIGNMENT
	EXISTING INTERCHANGE OPEN TO TRAFFIC
	CITY OF CALGARY LIMITS
	TRANSPORTATION & UTILITY CORRIDOR (TUC) LIMITS