




LEGEND

- TUC (Transportation Utility Corridor)
- Roadway




Consultant No: P-114

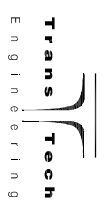

ULTIMATE

DATE: 03/02/06
 REGION: Southern
 PROJECT NO: 86713
 P-3247-45

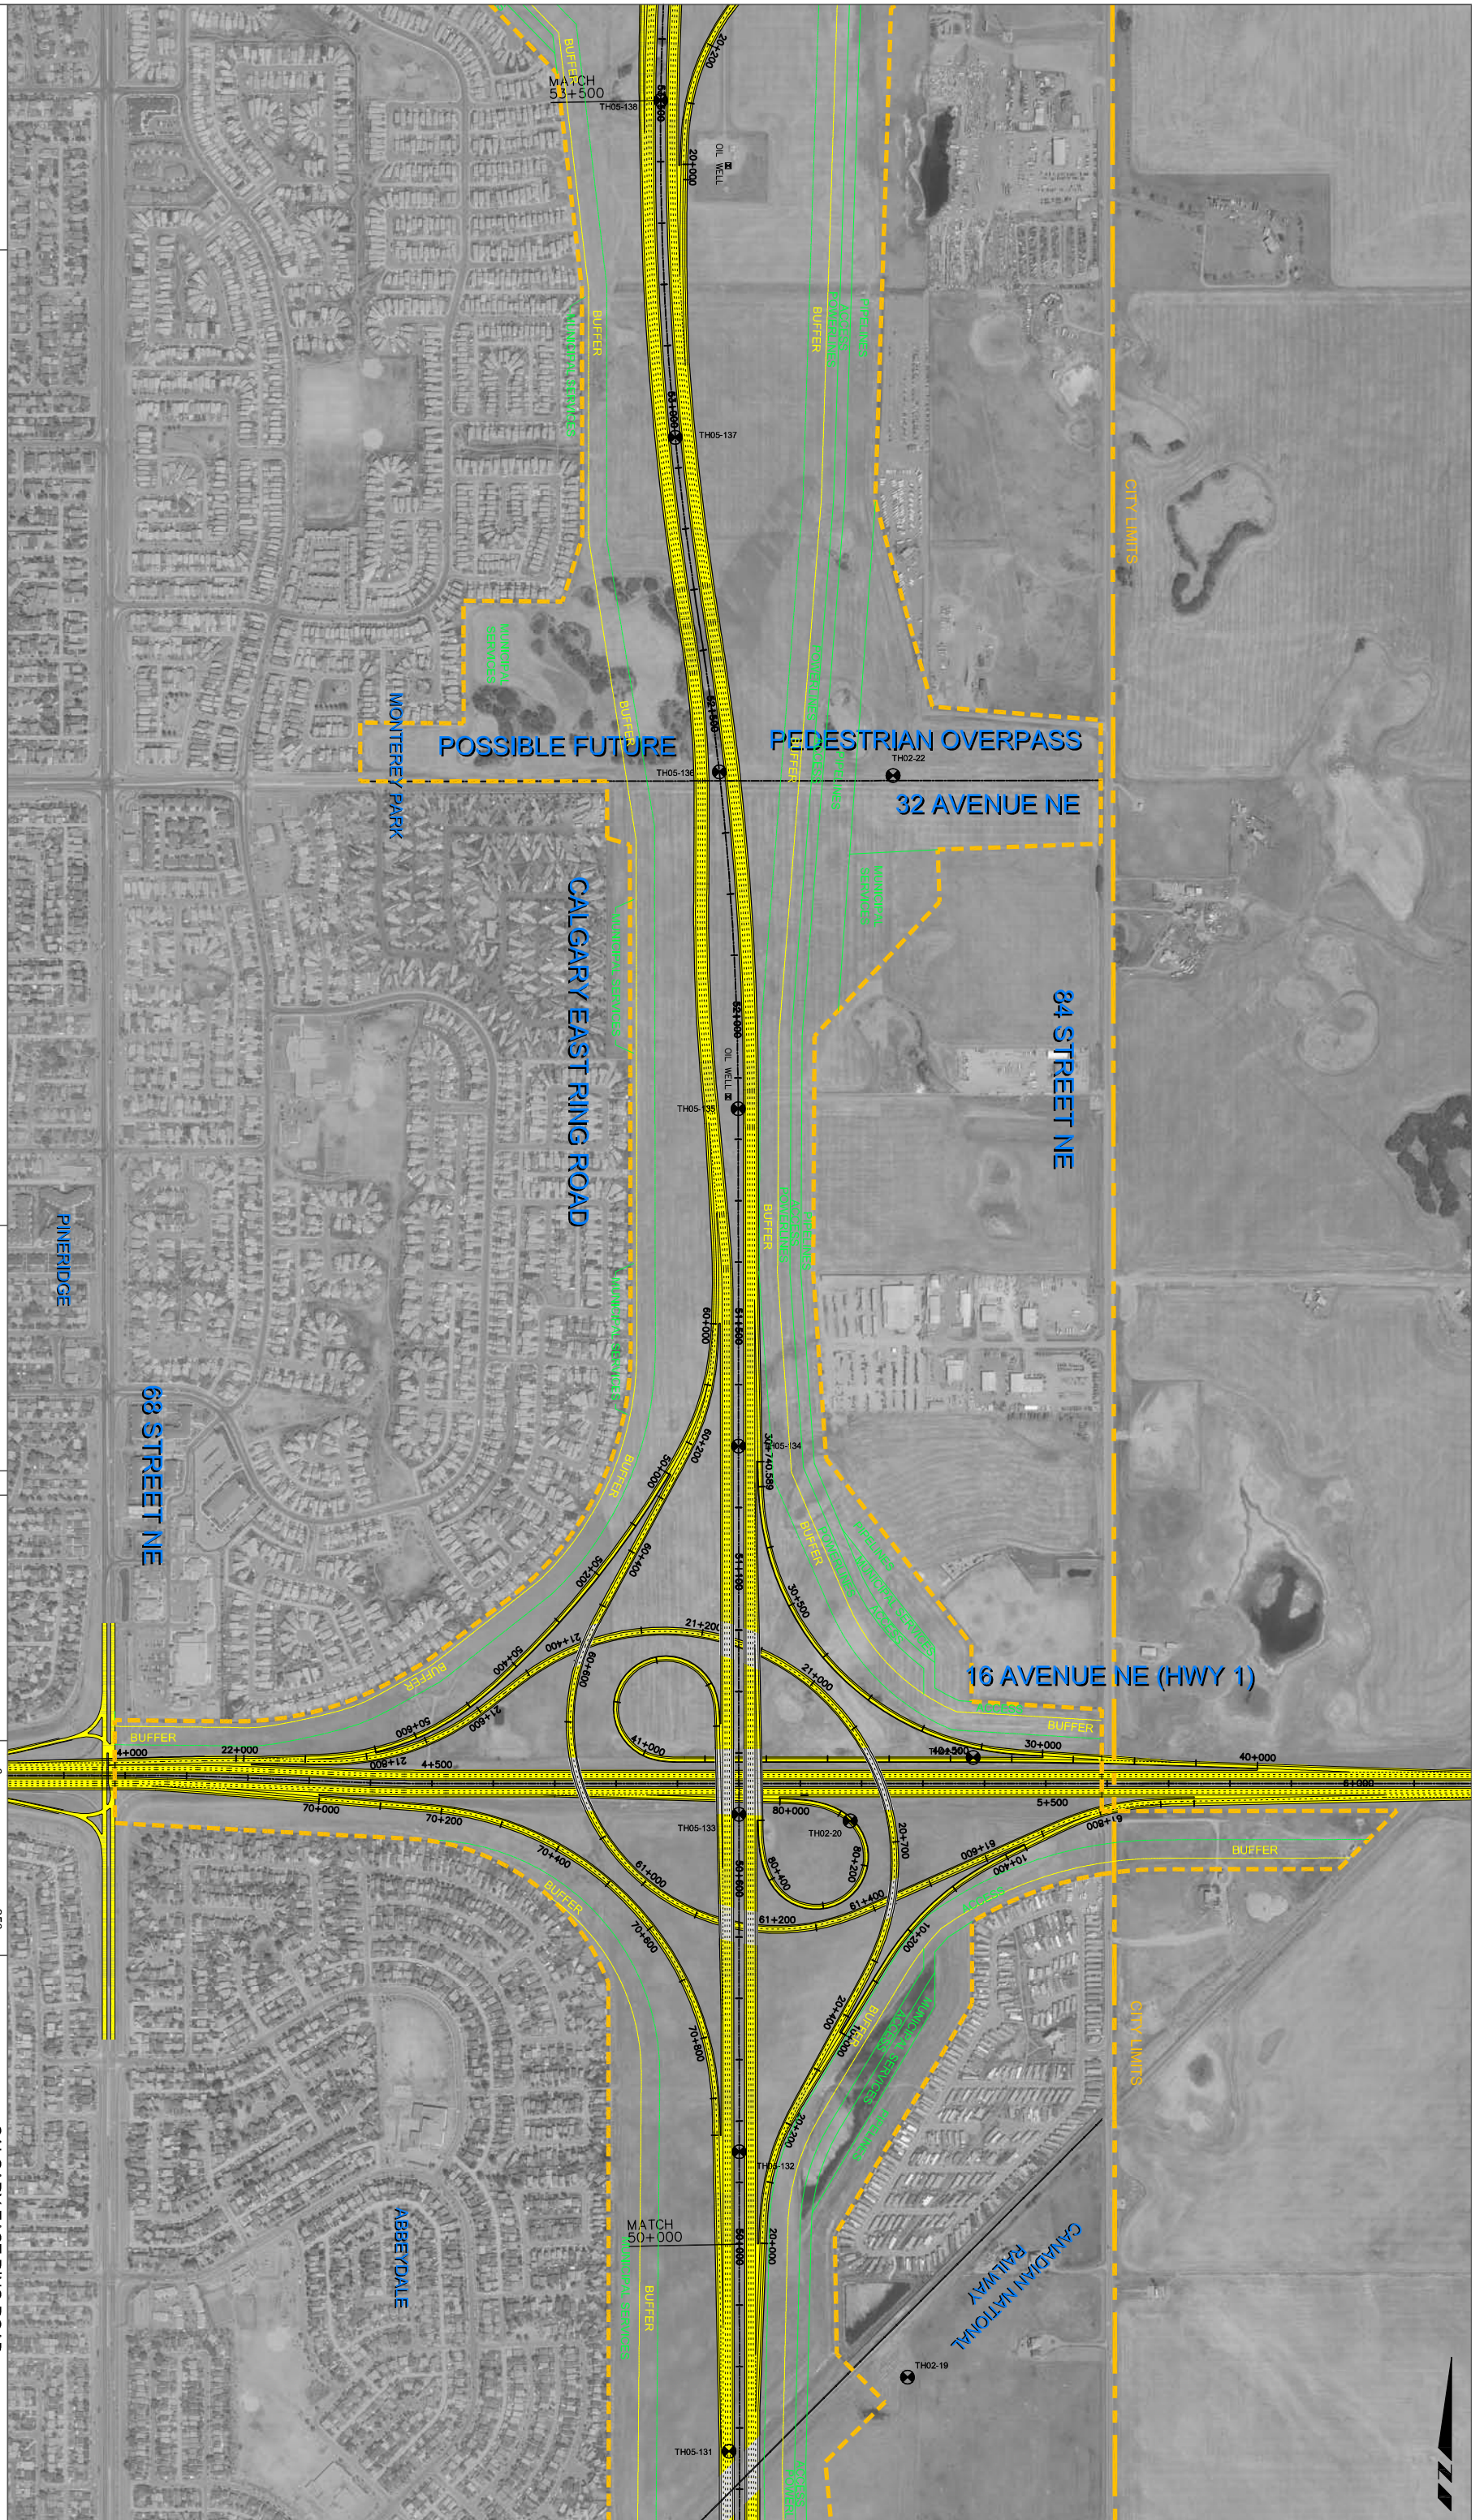

CALGARY EAST RING ROAD
 FUNCTIONAL PLANNING STUDY
 CALGARY EAST RING ROAD between
 MEMORIAL DRIVE SE and MCKNIGHT BLVD. NE