


COUNTRY HILLS BOULEVARD TO BEDDINGTON TR. 1ST STAGE DEVELOPMENT

LEGEND:

- PROVINCIAL TRANSPORTATION UTILITY CORRIDOR (TUC) RIGHT OF WAY
- PROPOSED ULTIMATE STAGE INTERCHANGE

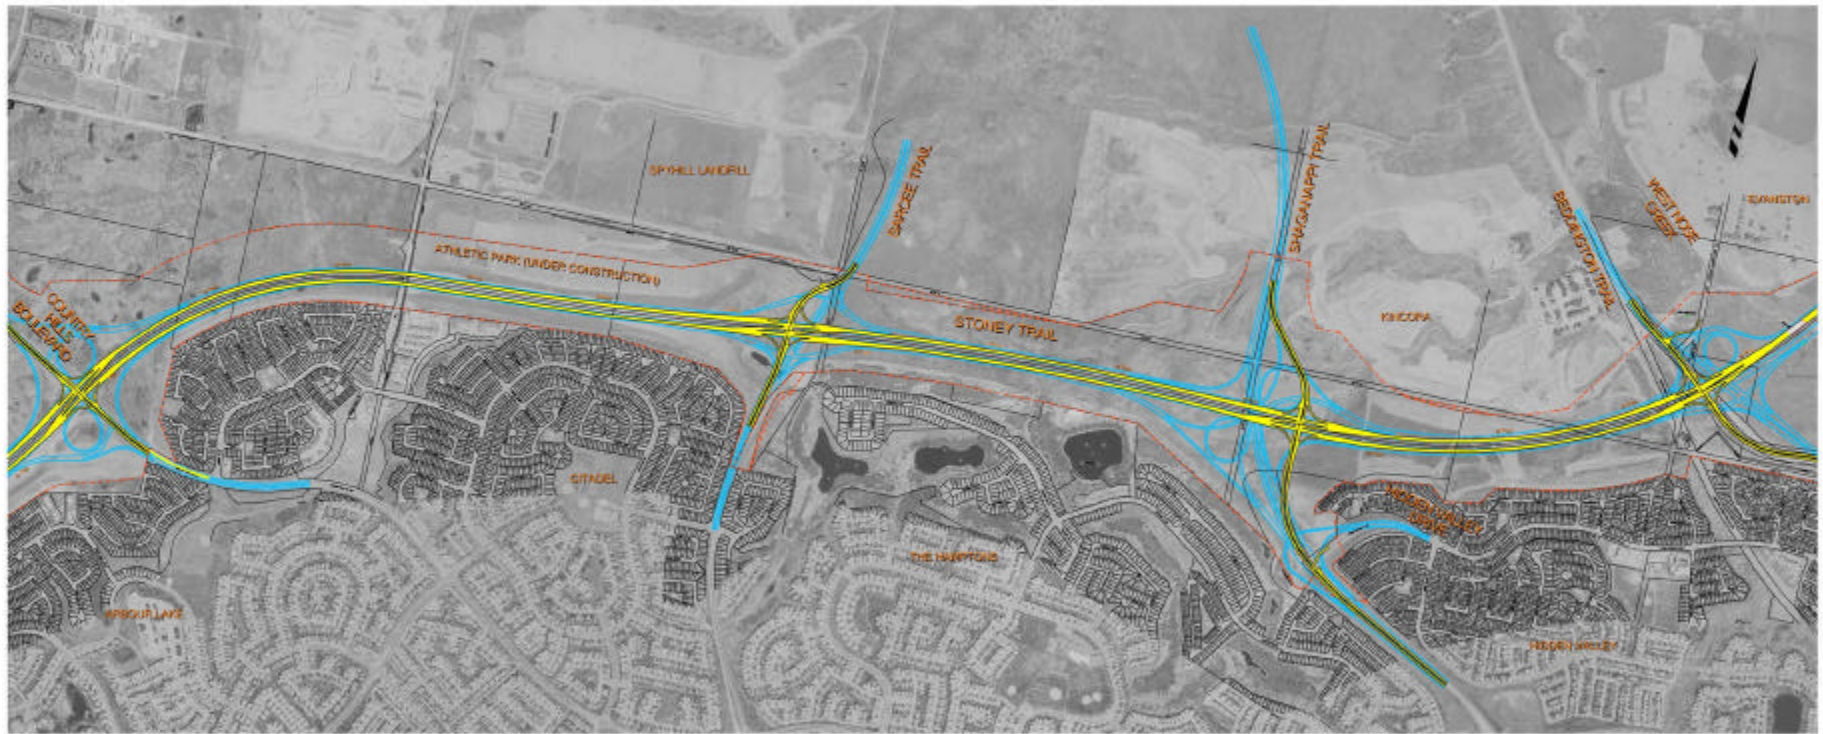

© 2003 Alberta Transportation. All rights reserved. This document is for discussion purposes only. It is not to be used for any other purpose without the written consent of Alberta Transportation.