
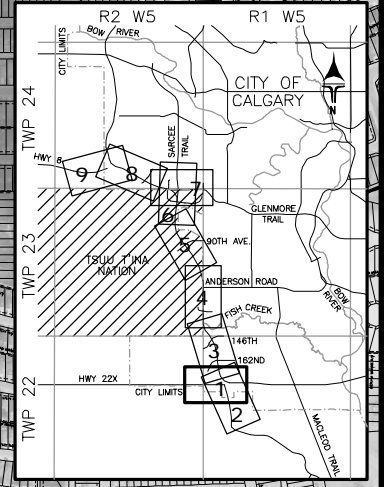


PLOT DATE: 2007-09-13/13:45:37  
 BY: TRANSTECH  
 T:\Projects\2004\2004-0028 (SW Ring Road - Calgary)\3 - Reports\Final Report\P-704-Plan R1 (Spruce Meadows Trail and the SWCRS).dwg

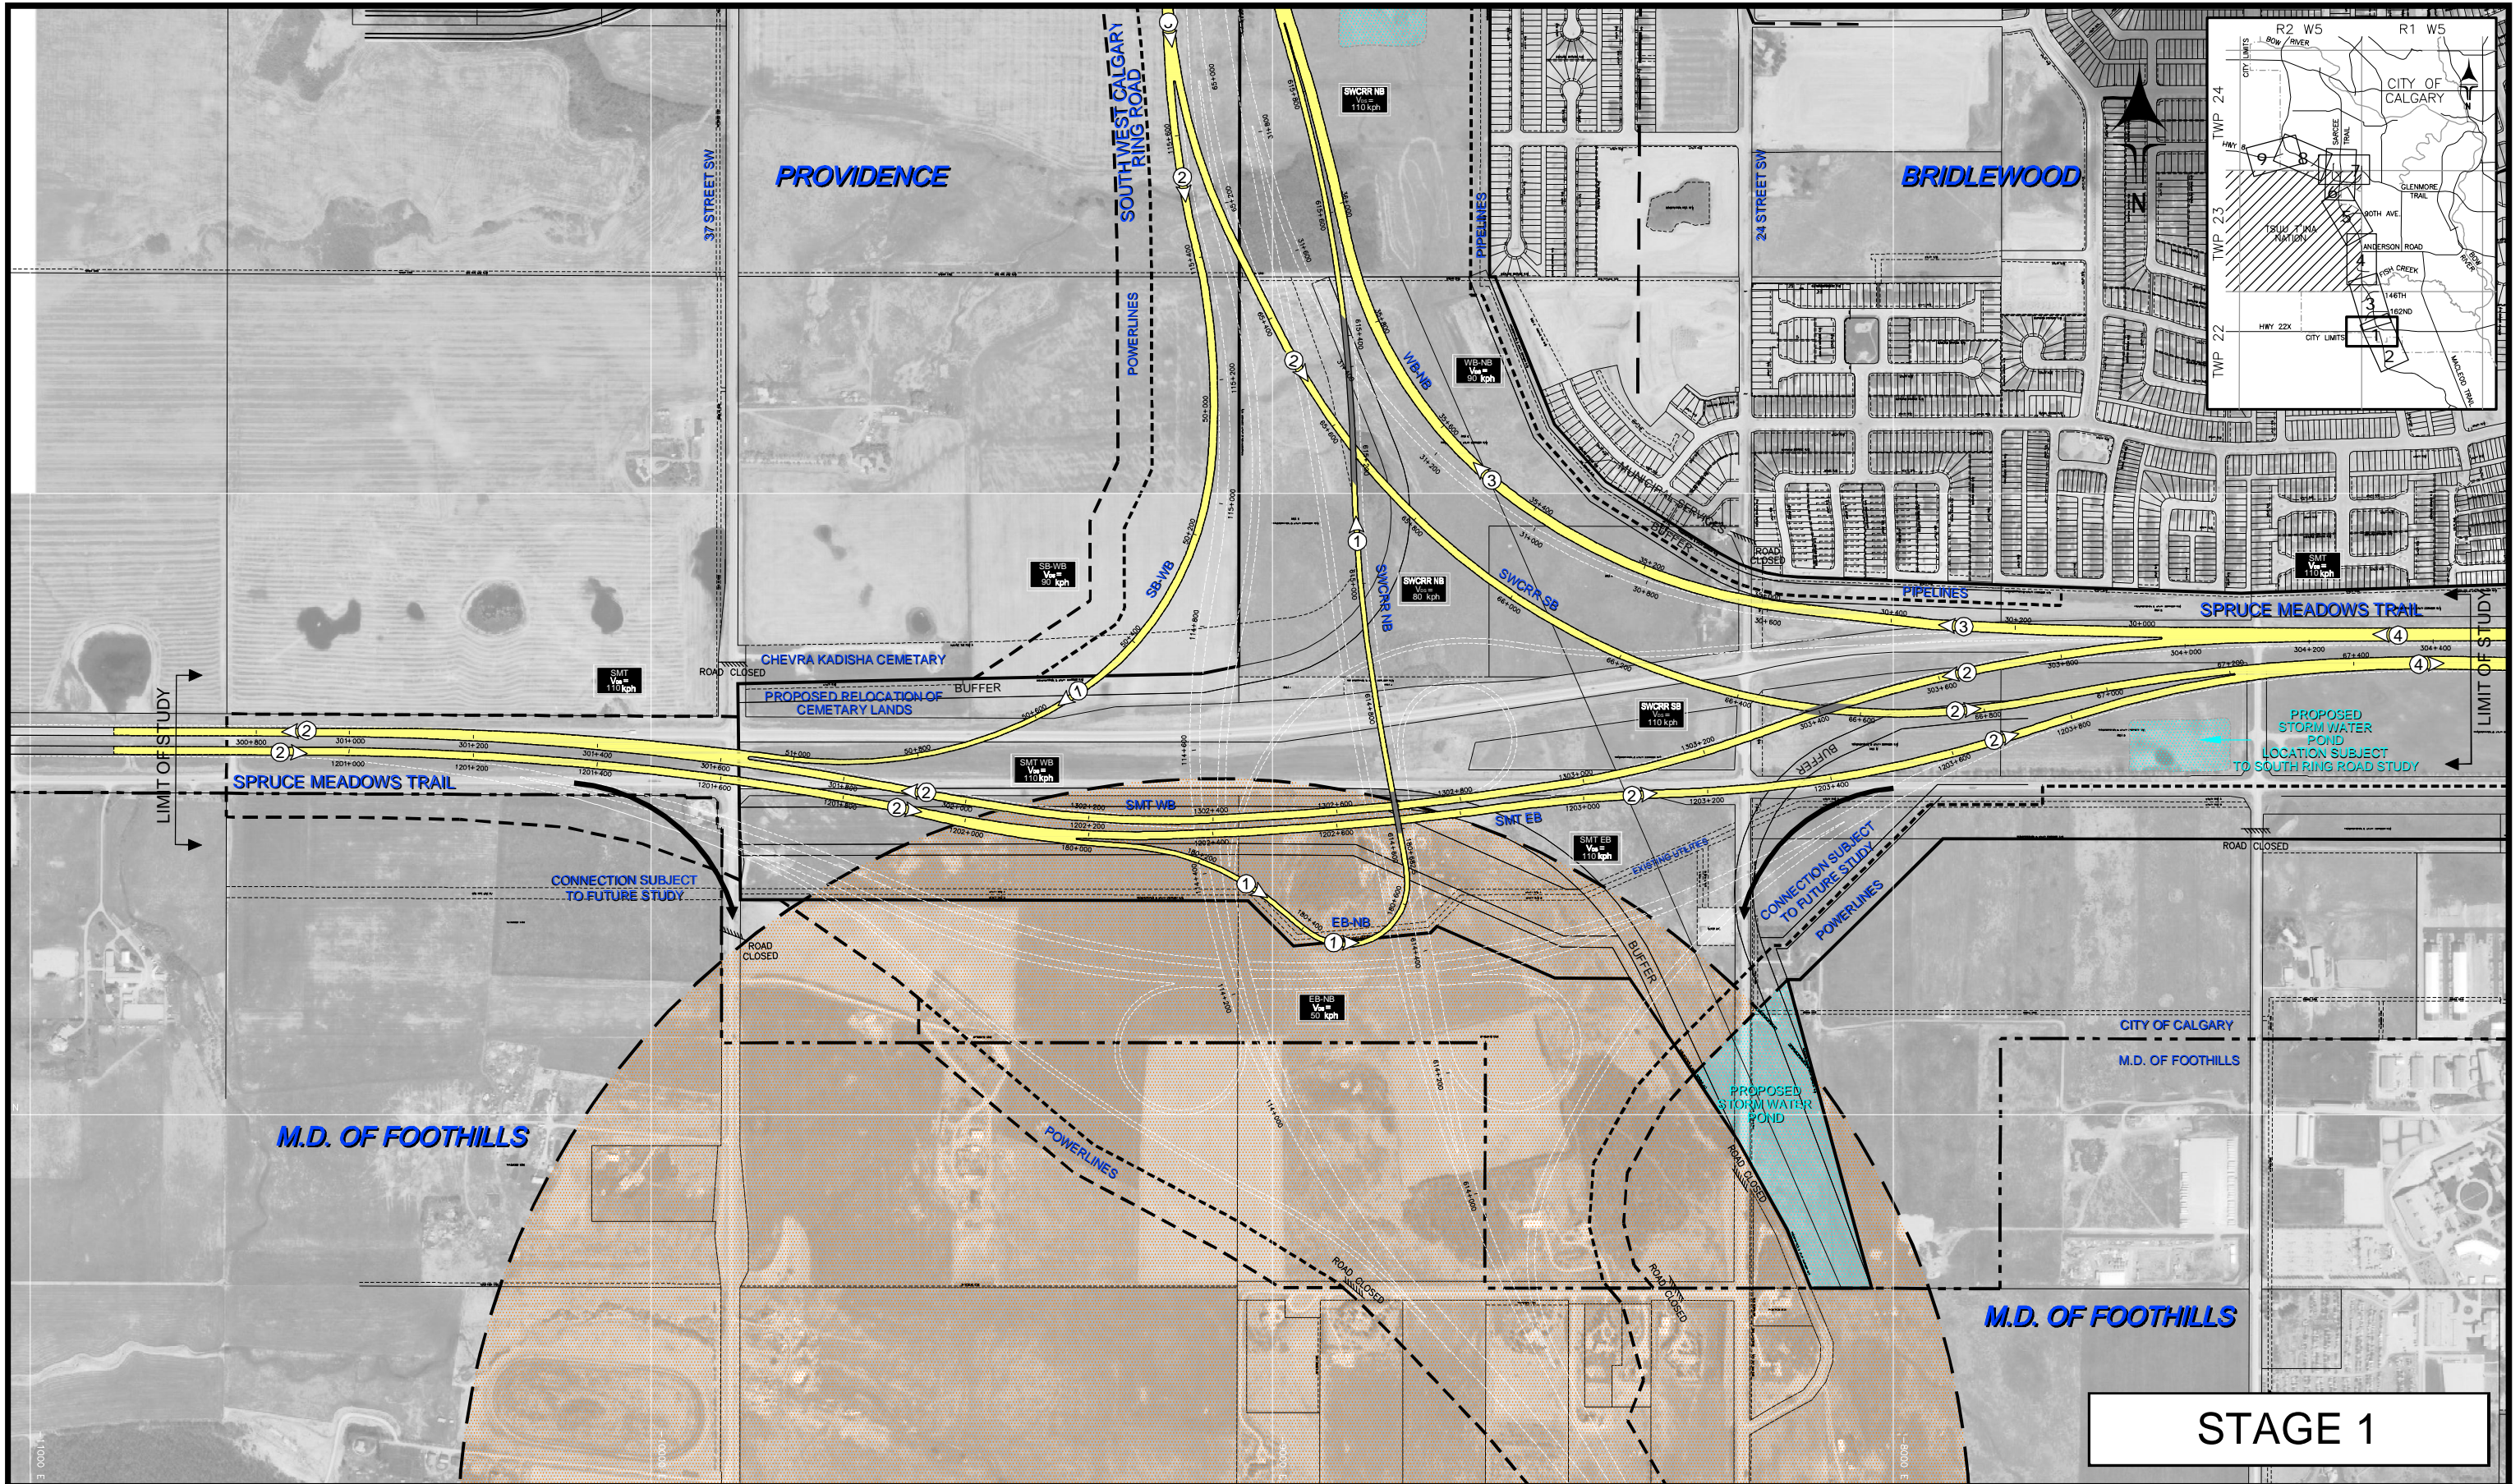


# STAGE 1

**LEGEND:**

	CALGARY CITY LIMITS
	EXISTING TRANSPORTATION UTILITY CORRIDOR
	PROPOSED TRANSPORTATION UTILITY CORRIDOR (ROADWAY)
	PROPOSED TRANSPORTATION UTILITY CORRIDOR (UTILITY)
	CITY OF CALGARY PATHWAYS
	PROPOSED PATHWAYS
	RETAINING WALL

	DESIGN SPEED
SWCRS	SOUTHWEST CALGARY RING ROAD
SMT	SPRUCE MEADOWS TRAIL
	PROPOSED NUMBER OF LANES AND TRAVEL DIRECTION

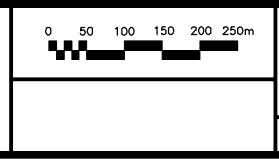

SOUTHWEST CALGARY RING ROAD FUNCTIONAL PLANNING STUDY STAGE 1 - Spruce Meadows Trail S and the Southwest Calgary Ring Road				
Region: Southern	Project No. 2004-0028	AUGUST 2008	P-3287-96	P-704

