

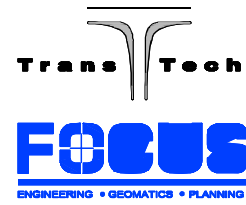


OPEN HOUSE #2: NOVEMBER 2008


WWW.WESTCRR.CA

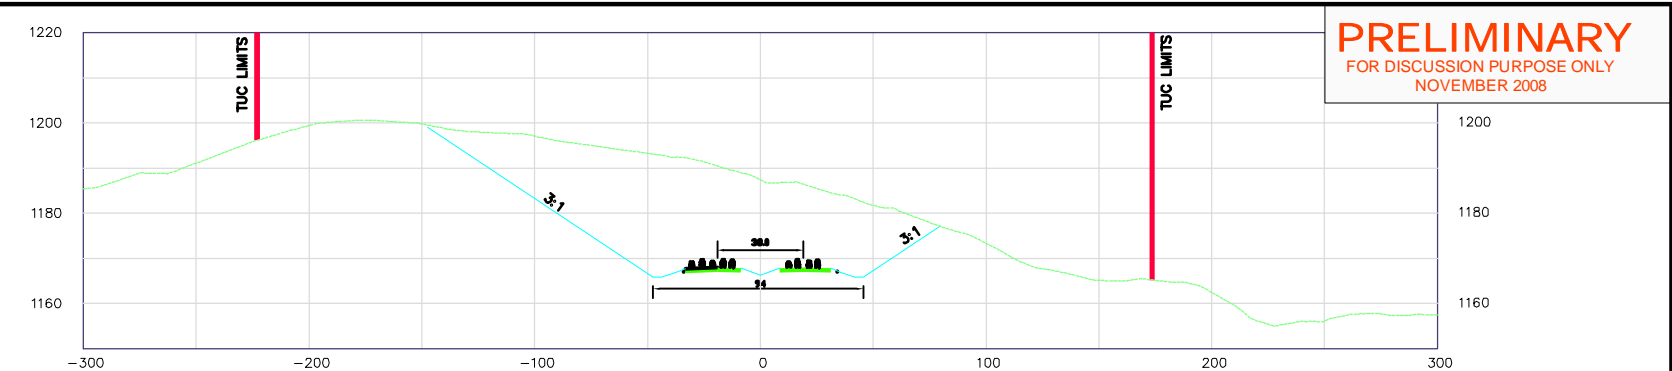


WEST CALGARY RING ROAD TRANS-CANADA TO OLD BANFF COACH ROAD SW PROPOSED ALIGNMENT THROUGH THE PASKAPOO SLOPES

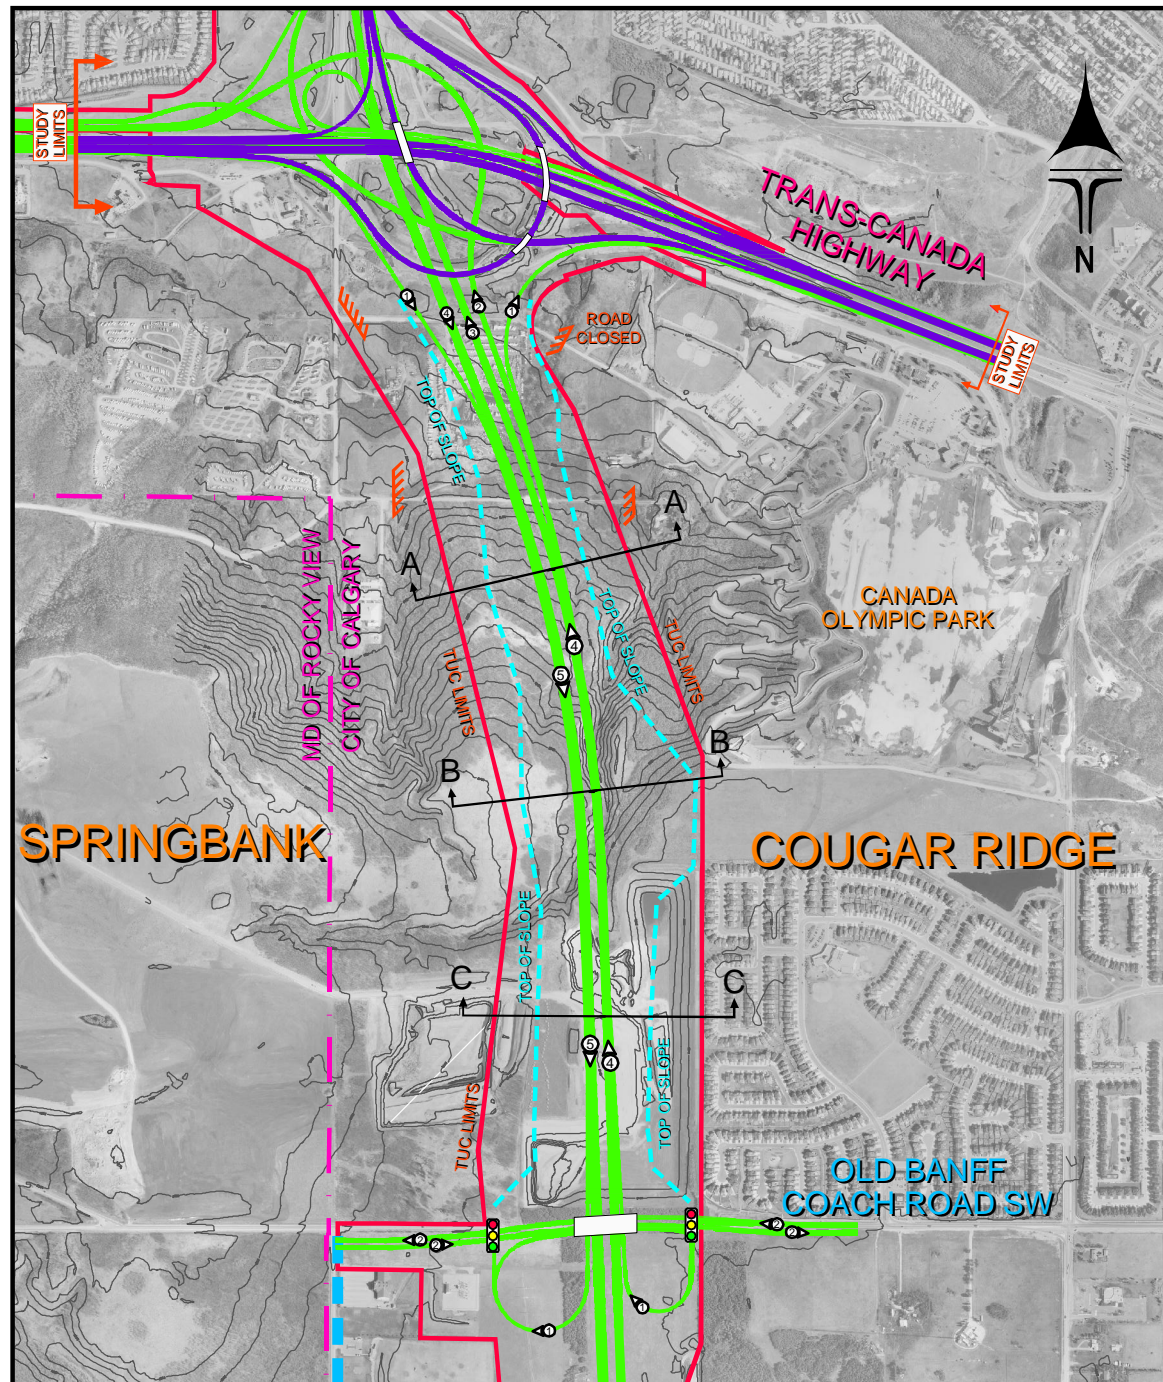

SECTION A-A

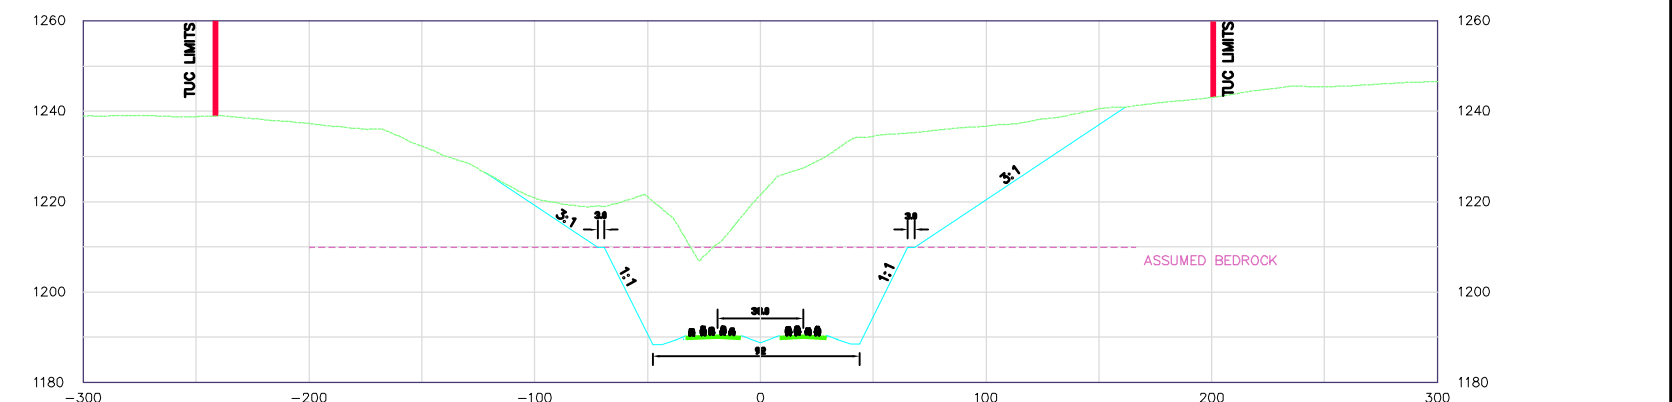

SECTION B-B

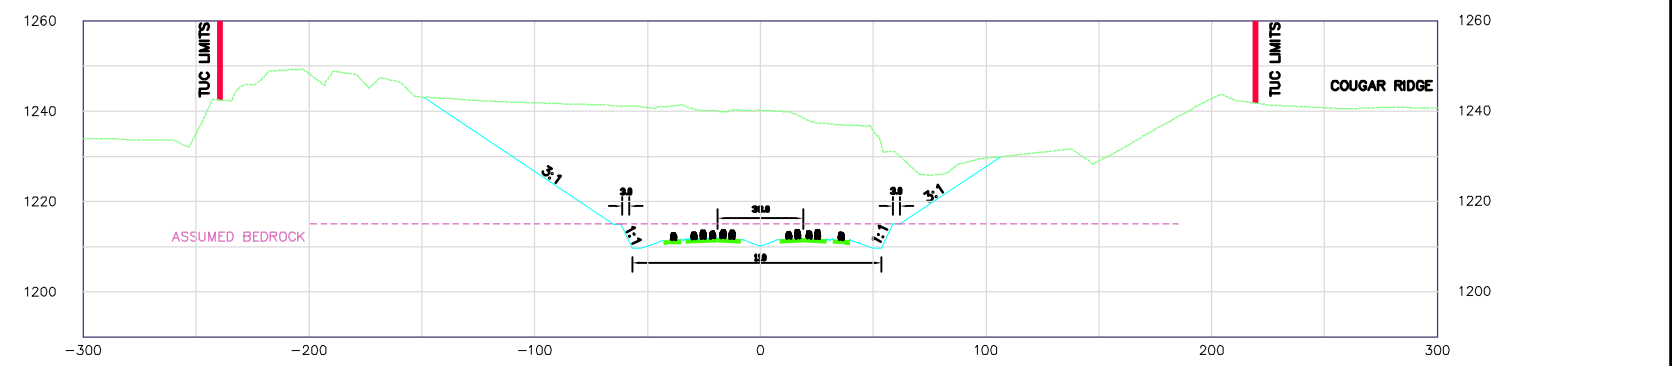

SECTION C-C