
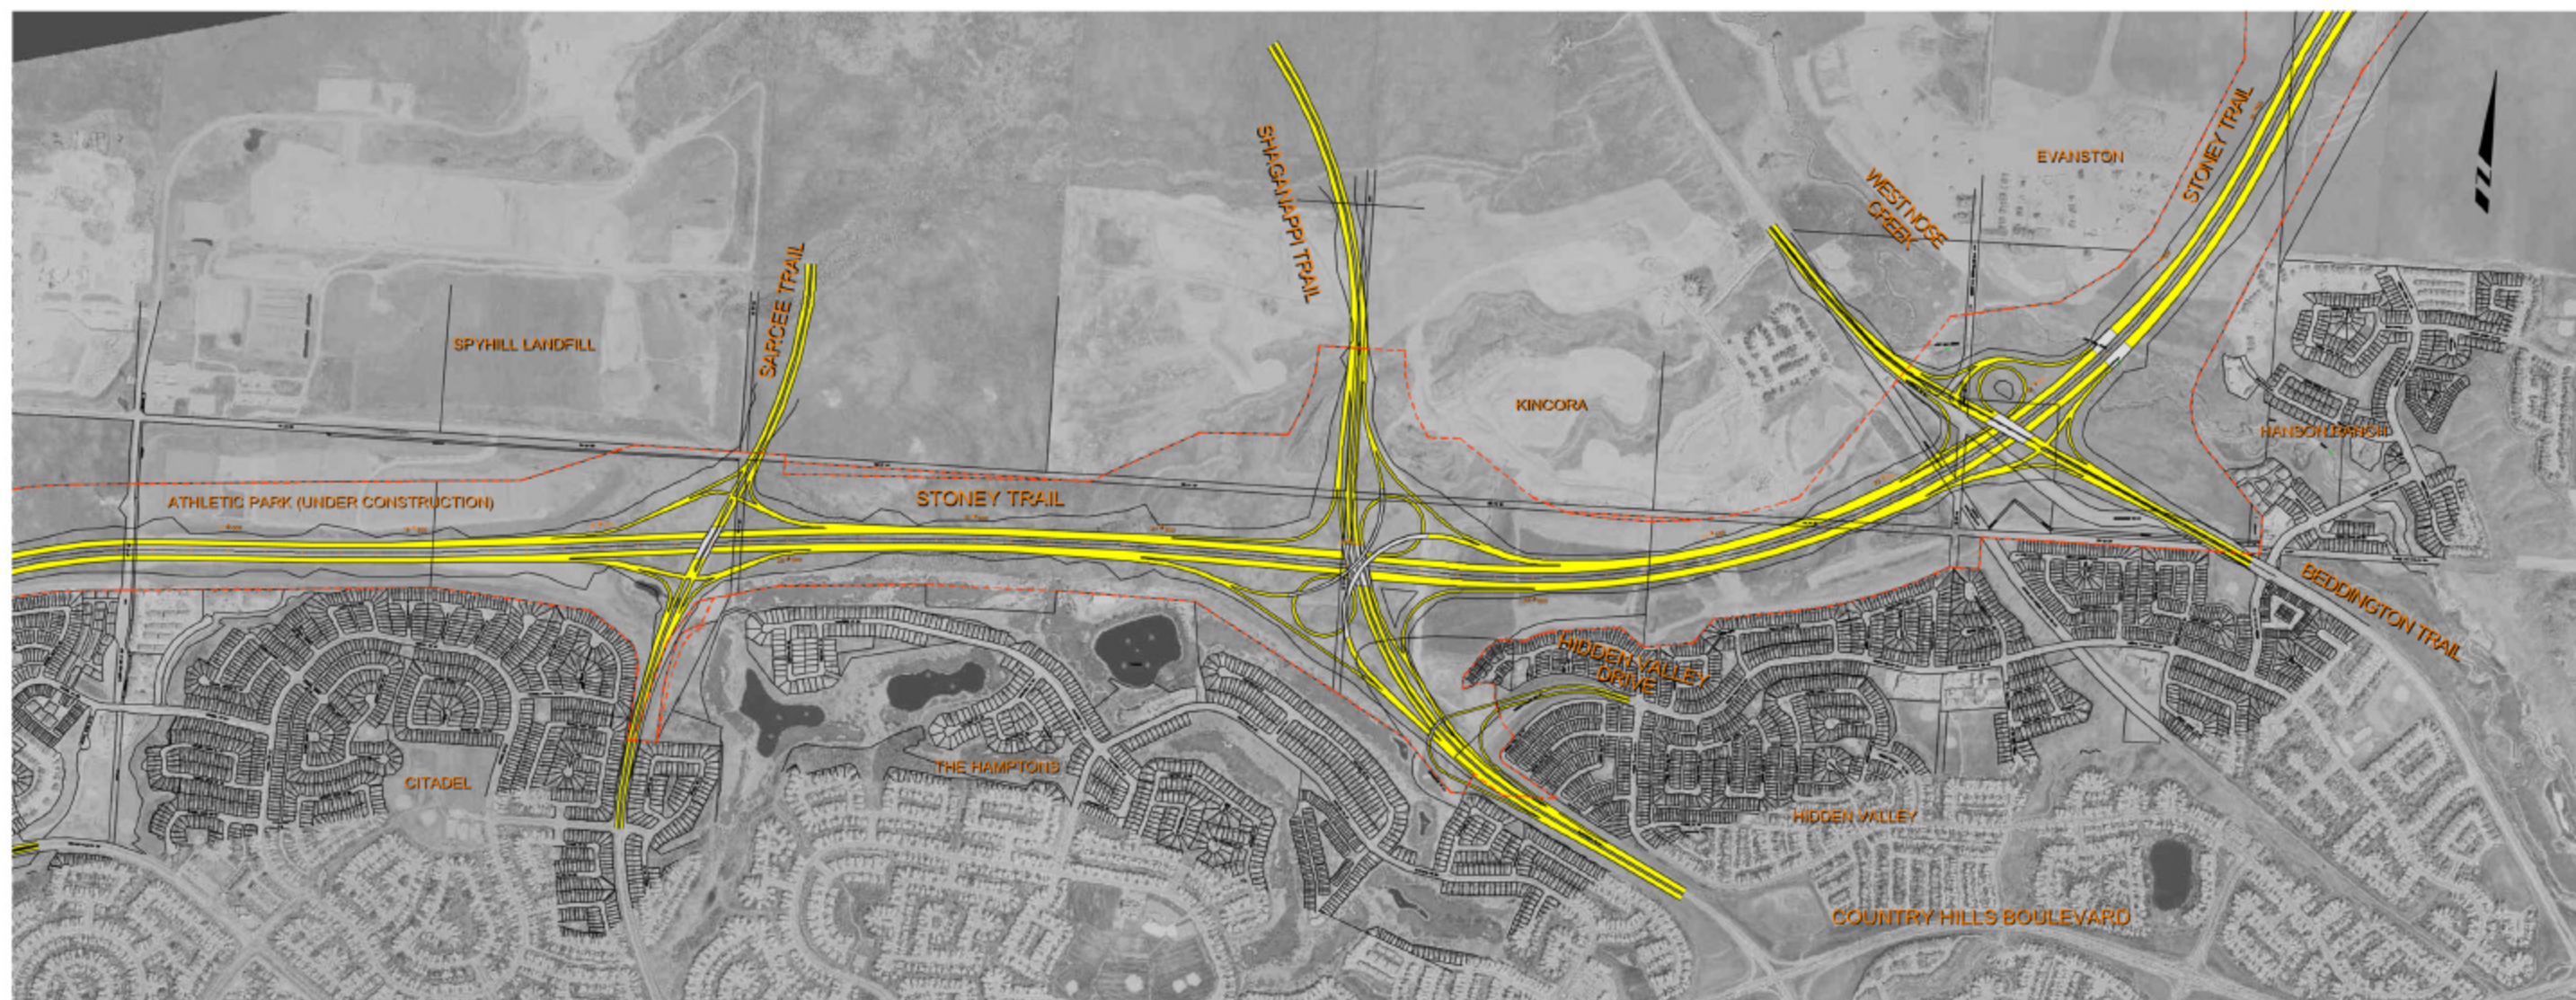


SARCEE TRAIL TO BEDDINGTON TRAIL ULTIMATE STAGE

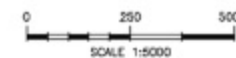

U.S. GOVERNMENT PRINTING OFFICE: 1964 O 350-101

 Road Surface

TUC Right of Way