
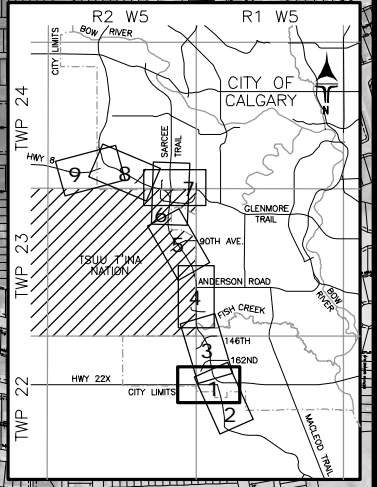


PLOT DATE: 2007-11-07 11:26:35  
 T:\Projects\2004\2004-0028 (SW Ring Road - Calgary)\3 - Reports\Final Report\P-504 R1 Plan (Spruce Meadows Trail and the SWCR) .dwg

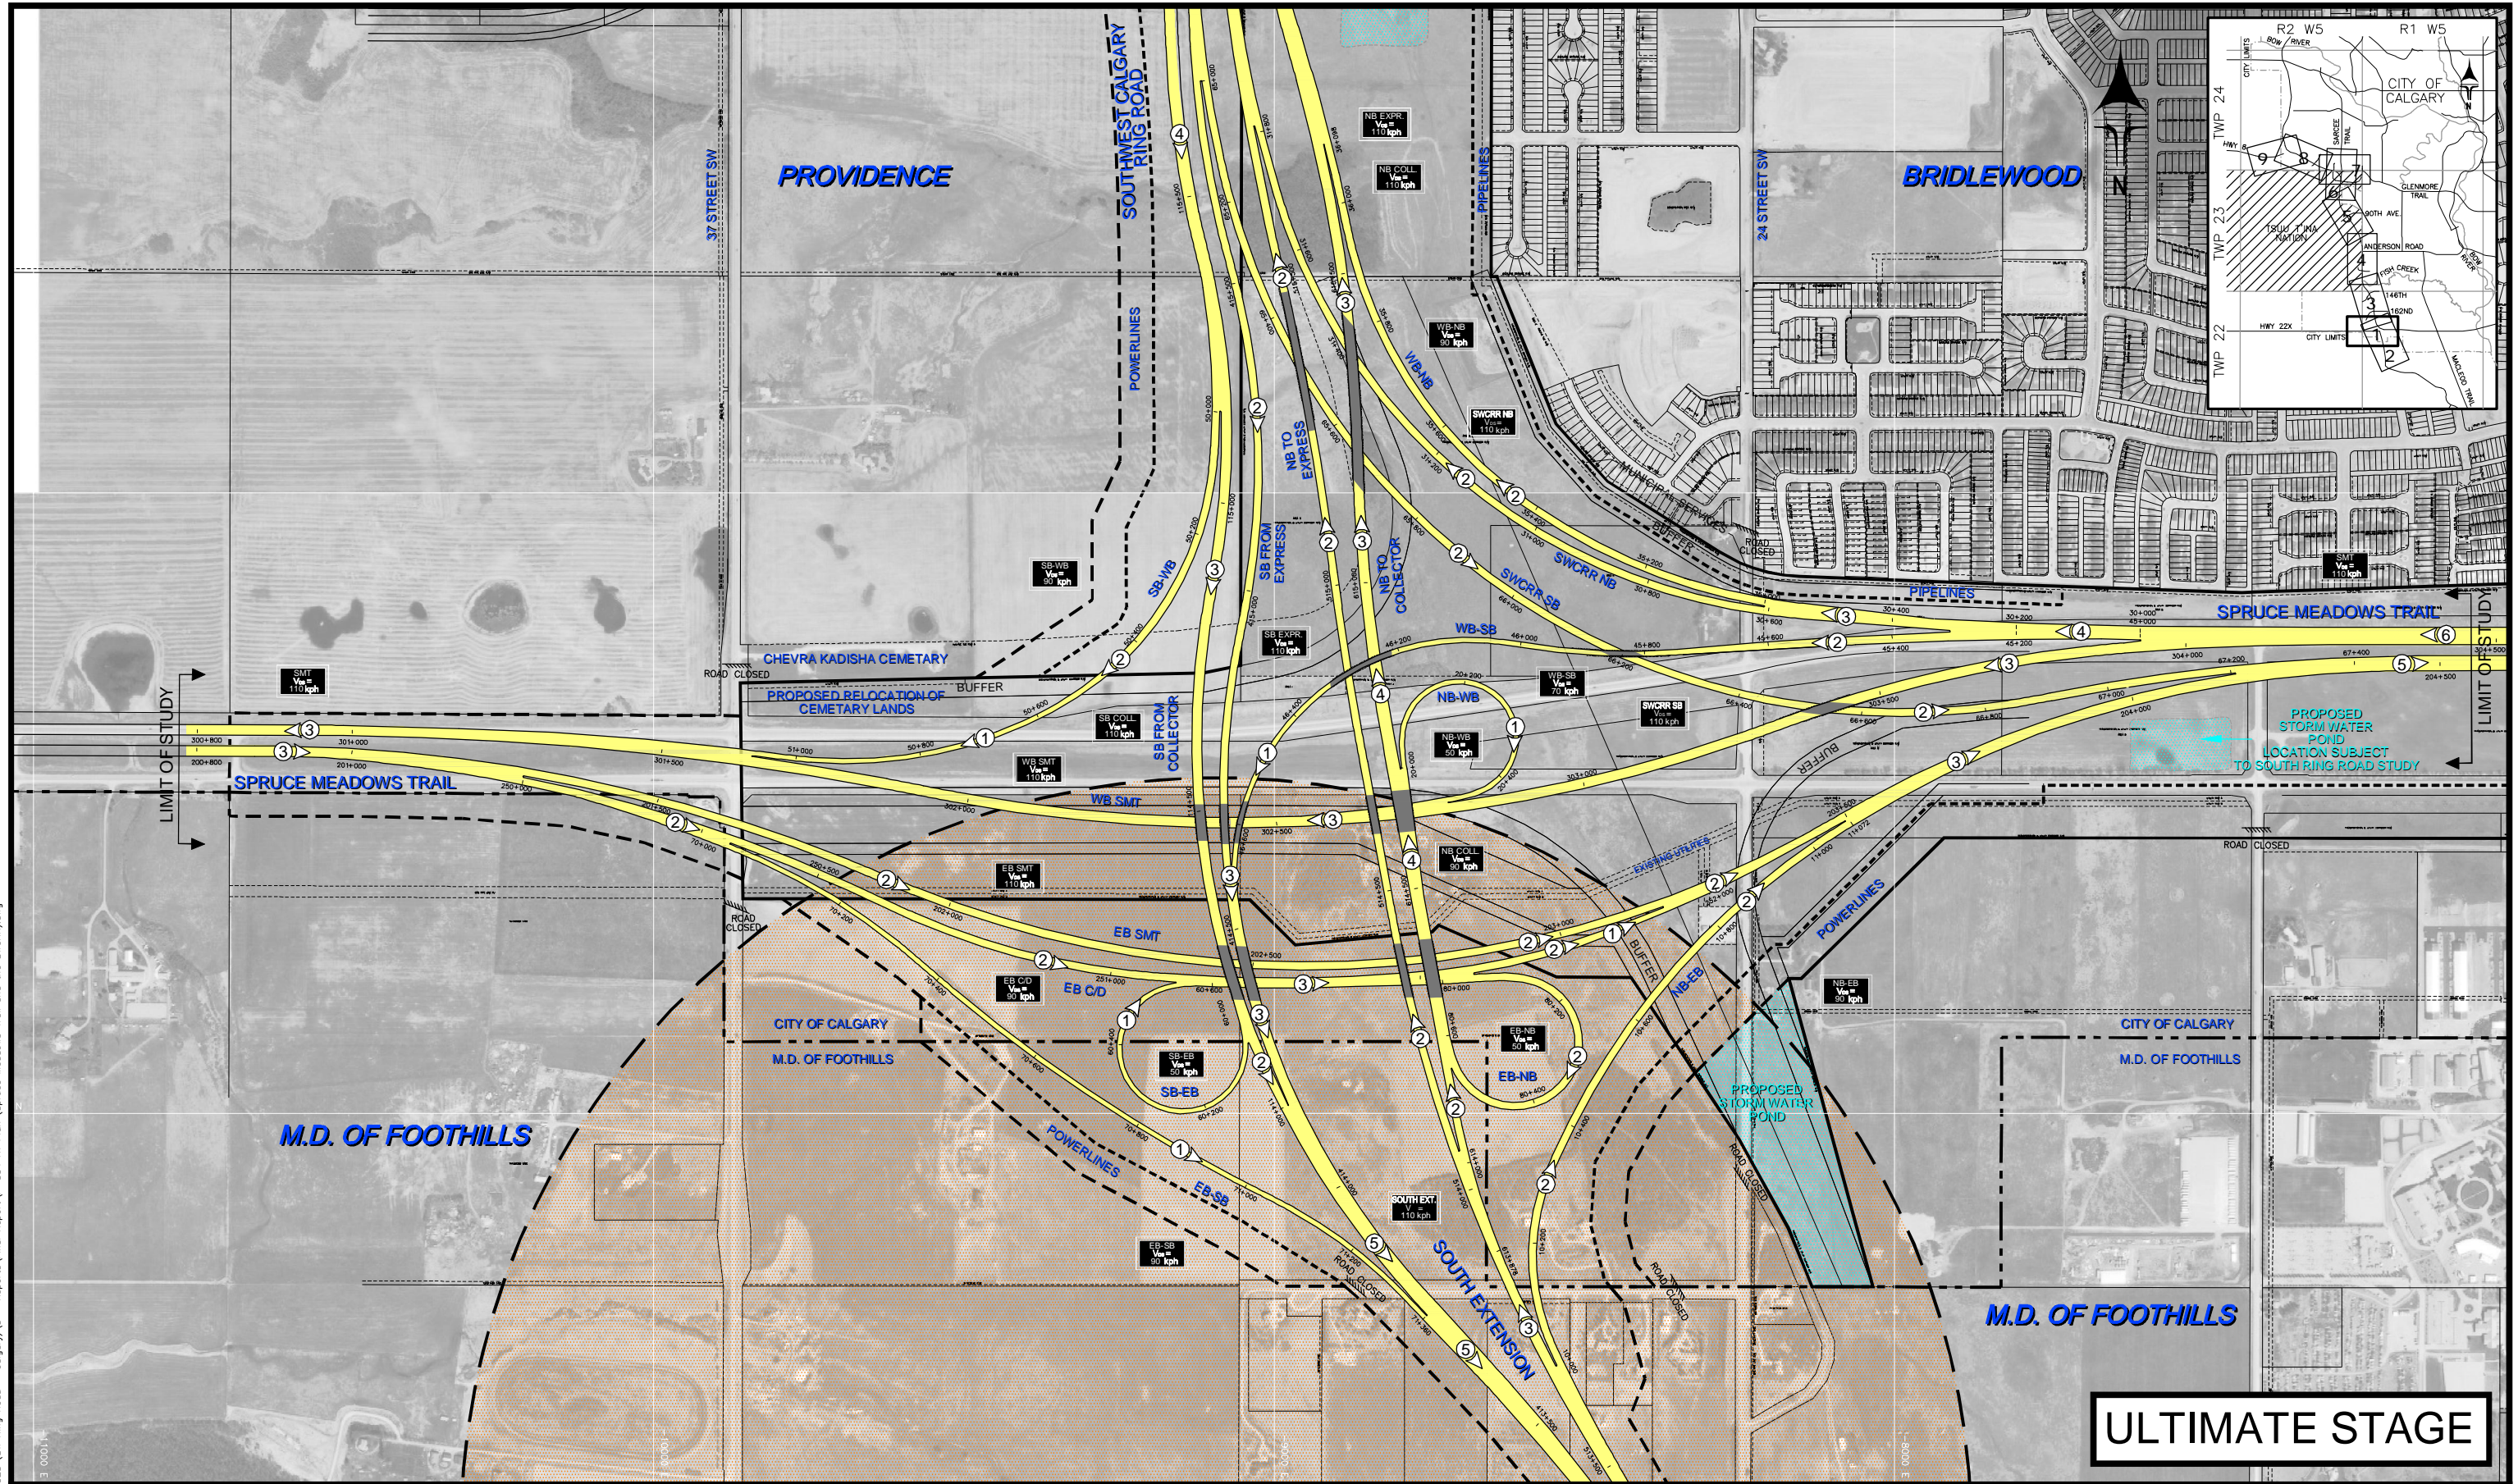


**ULTIMATE STAGE**

**LEGEND:**

	CALGARY CITY LIMITS
	EXISTING TRANSPORTATION UTILITY CORRIDOR
	PROPOSED TRANSPORTATION UTILITY CORRIDOR (ROADWAY)
	PROPOSED TRANSPORTATION UTILITY CORRIDOR (UTILITY)
	CITY OF CALGARY PATHWAYS
	PROPOSED PATHWAYS
	RETAINING WALL

	DESIGN SPEED
	SWCR NB SOUTHWEST CALGARY RING ROAD
	SMT SPRUCE MEADOWS TRAIL
	PROPOSED NUMBER OF LANES AND TRAVEL DIRECTION

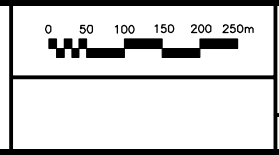

SOUTHWEST CALGARY RING ROAD FUNCTIONAL PLANNING STUDY Spruce Meadows Trail S and the Southwest Calgary Ring Road				<b>1</b>
Region: Southern	Project No. 2004-0028	AUGUST 2008	P 3287-30	P-504