


SOUTH CALGARY RING ROAD - FUNCTIONAL PLANNING STUDY
 85 STREET SW TO SOUTHWEST CALGARY RING ROAD
 RECOMMENDED STAGE 1 ROADWAY ALIGNMENT AND INTERCHANGE CONFIGURATIONS (2035 PLANNING HORIZON)

Government of Alberta

PRELIMINARY
 FOR DISCUSSION PURPOSE ONLY
 MAY 2009

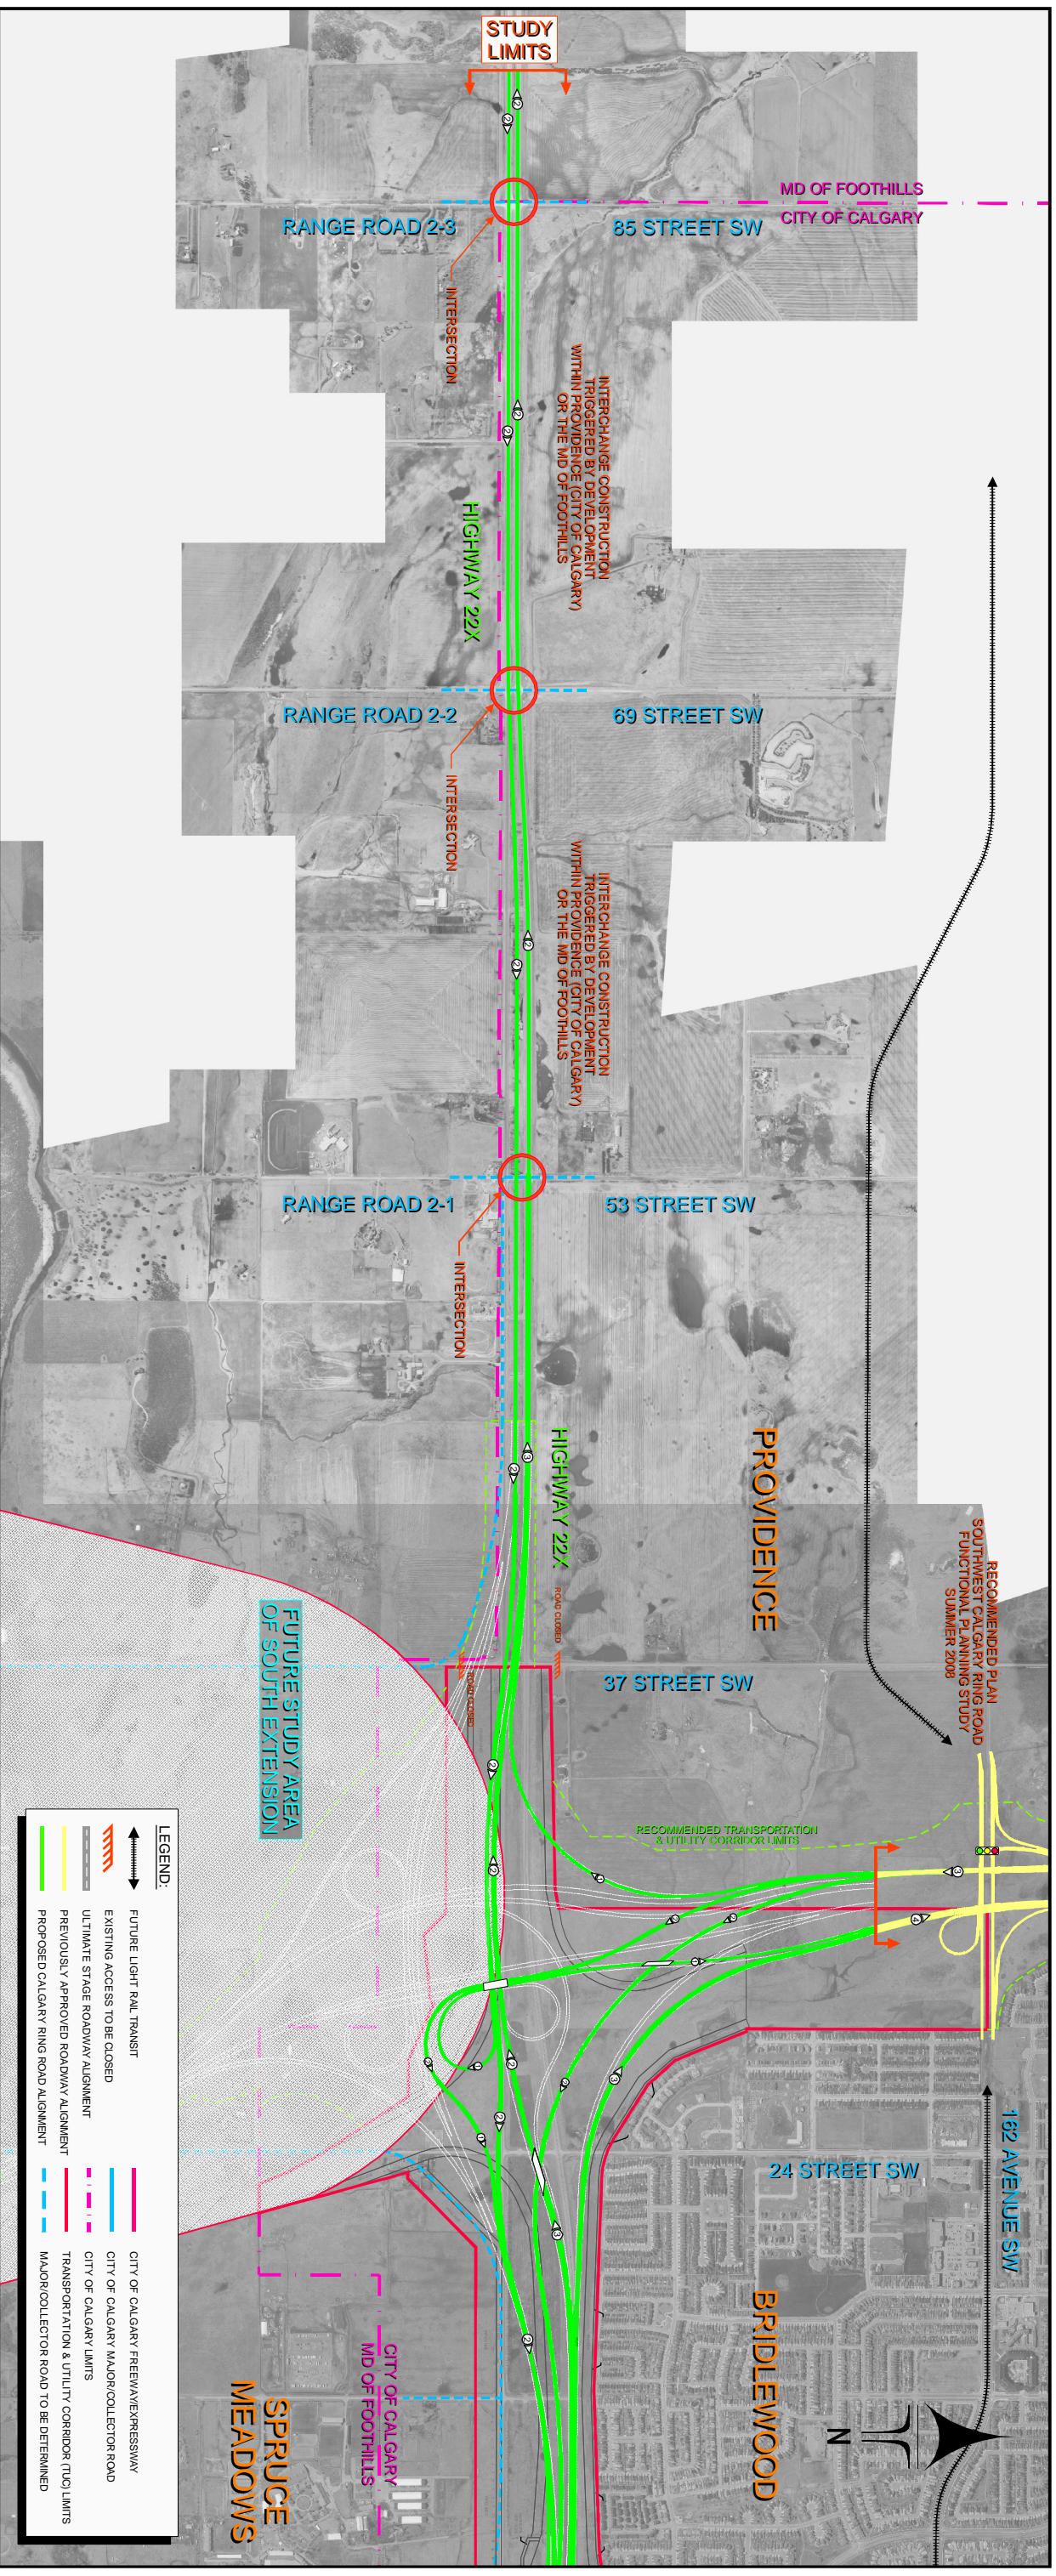

FILE: 045-0000-2009-01114 1:4:34 PM 2009/05/05 11:41:34 AM 045-0000-2009-01114 - 000001 - 000001