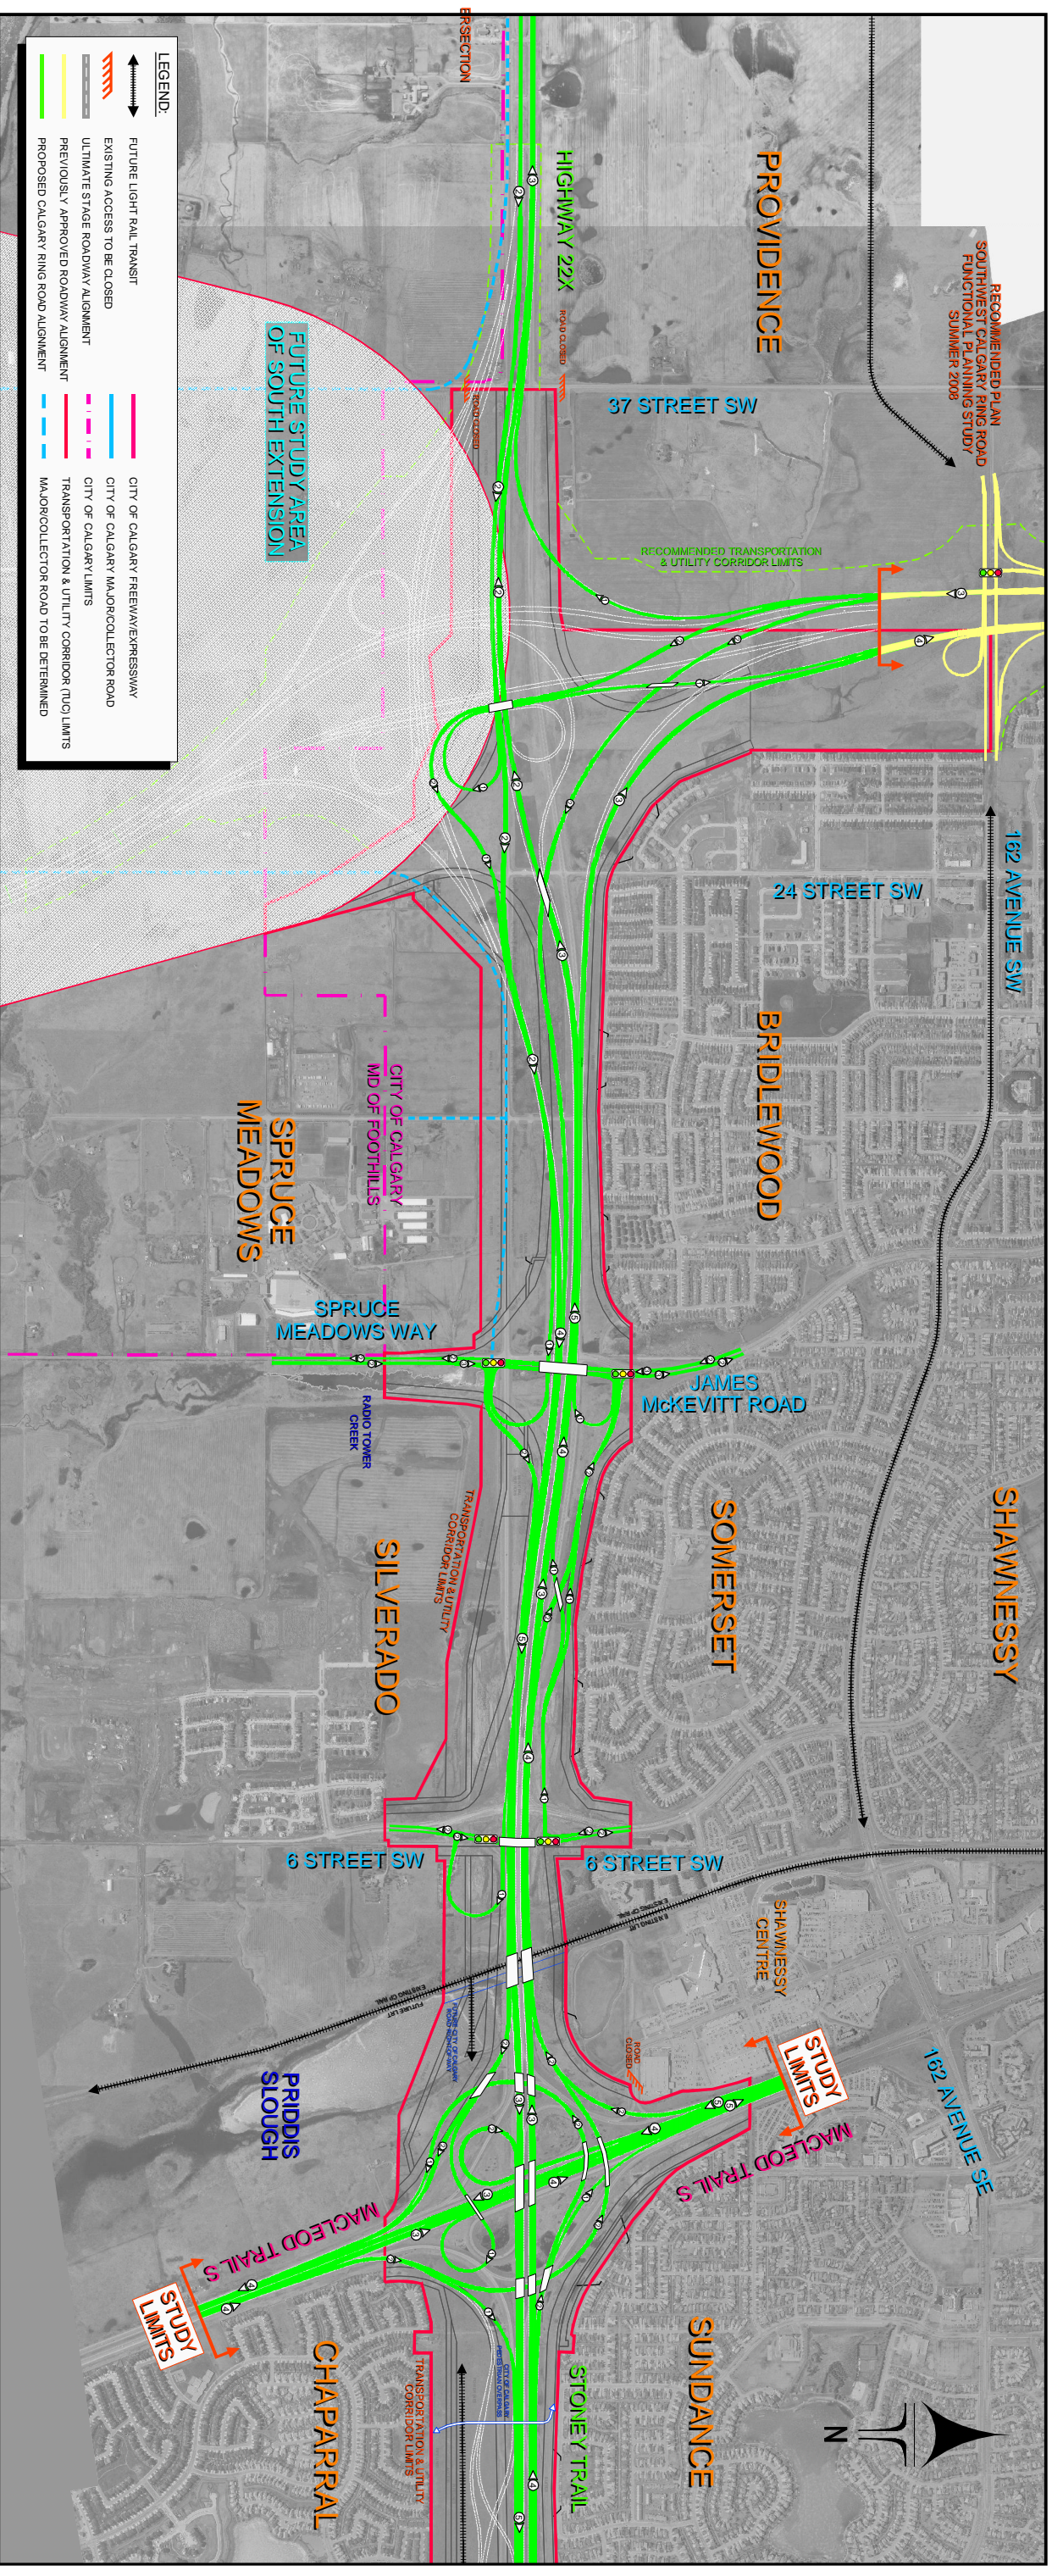


**FOCUS**  
ENGINEERING • GEOMATICS • PLANNING

**SOUTH CALGARY RING ROAD - FUNCTIONAL PLANNING STUDY**  
**SOUTHWEST CALGARY RING ROAD TO MACLEOD TRAIL**  
**RECOMMENDED STAGE 1 ROADWAY ALIGNMENT AND INTERCHANGE CONFIGURATIONS (2035 PLANNING HORIZON)**

**Government  
of Alberta** 

PRELIMINARY  
FOR DISCUSSION PURPOSE ONLY  
MAY 2009



**PLATE DATE:** 2008-09-26/TUE  
**BY:** FOCUSSED  
**FILEPATH:** 2007-07-09-0904 (Colony) W & S ME FWG\504-MI South\504-Cali\Fw\Open\_Mixed\Open House\_S504-09-26\Images - B00000 2.dmg