


PROJECT: 102-0218-04-04
DATE: 01/20/14
DRAWN BY: [unreadable]
CHECKED BY: [unreadable]
APPROVED BY: [unreadable]

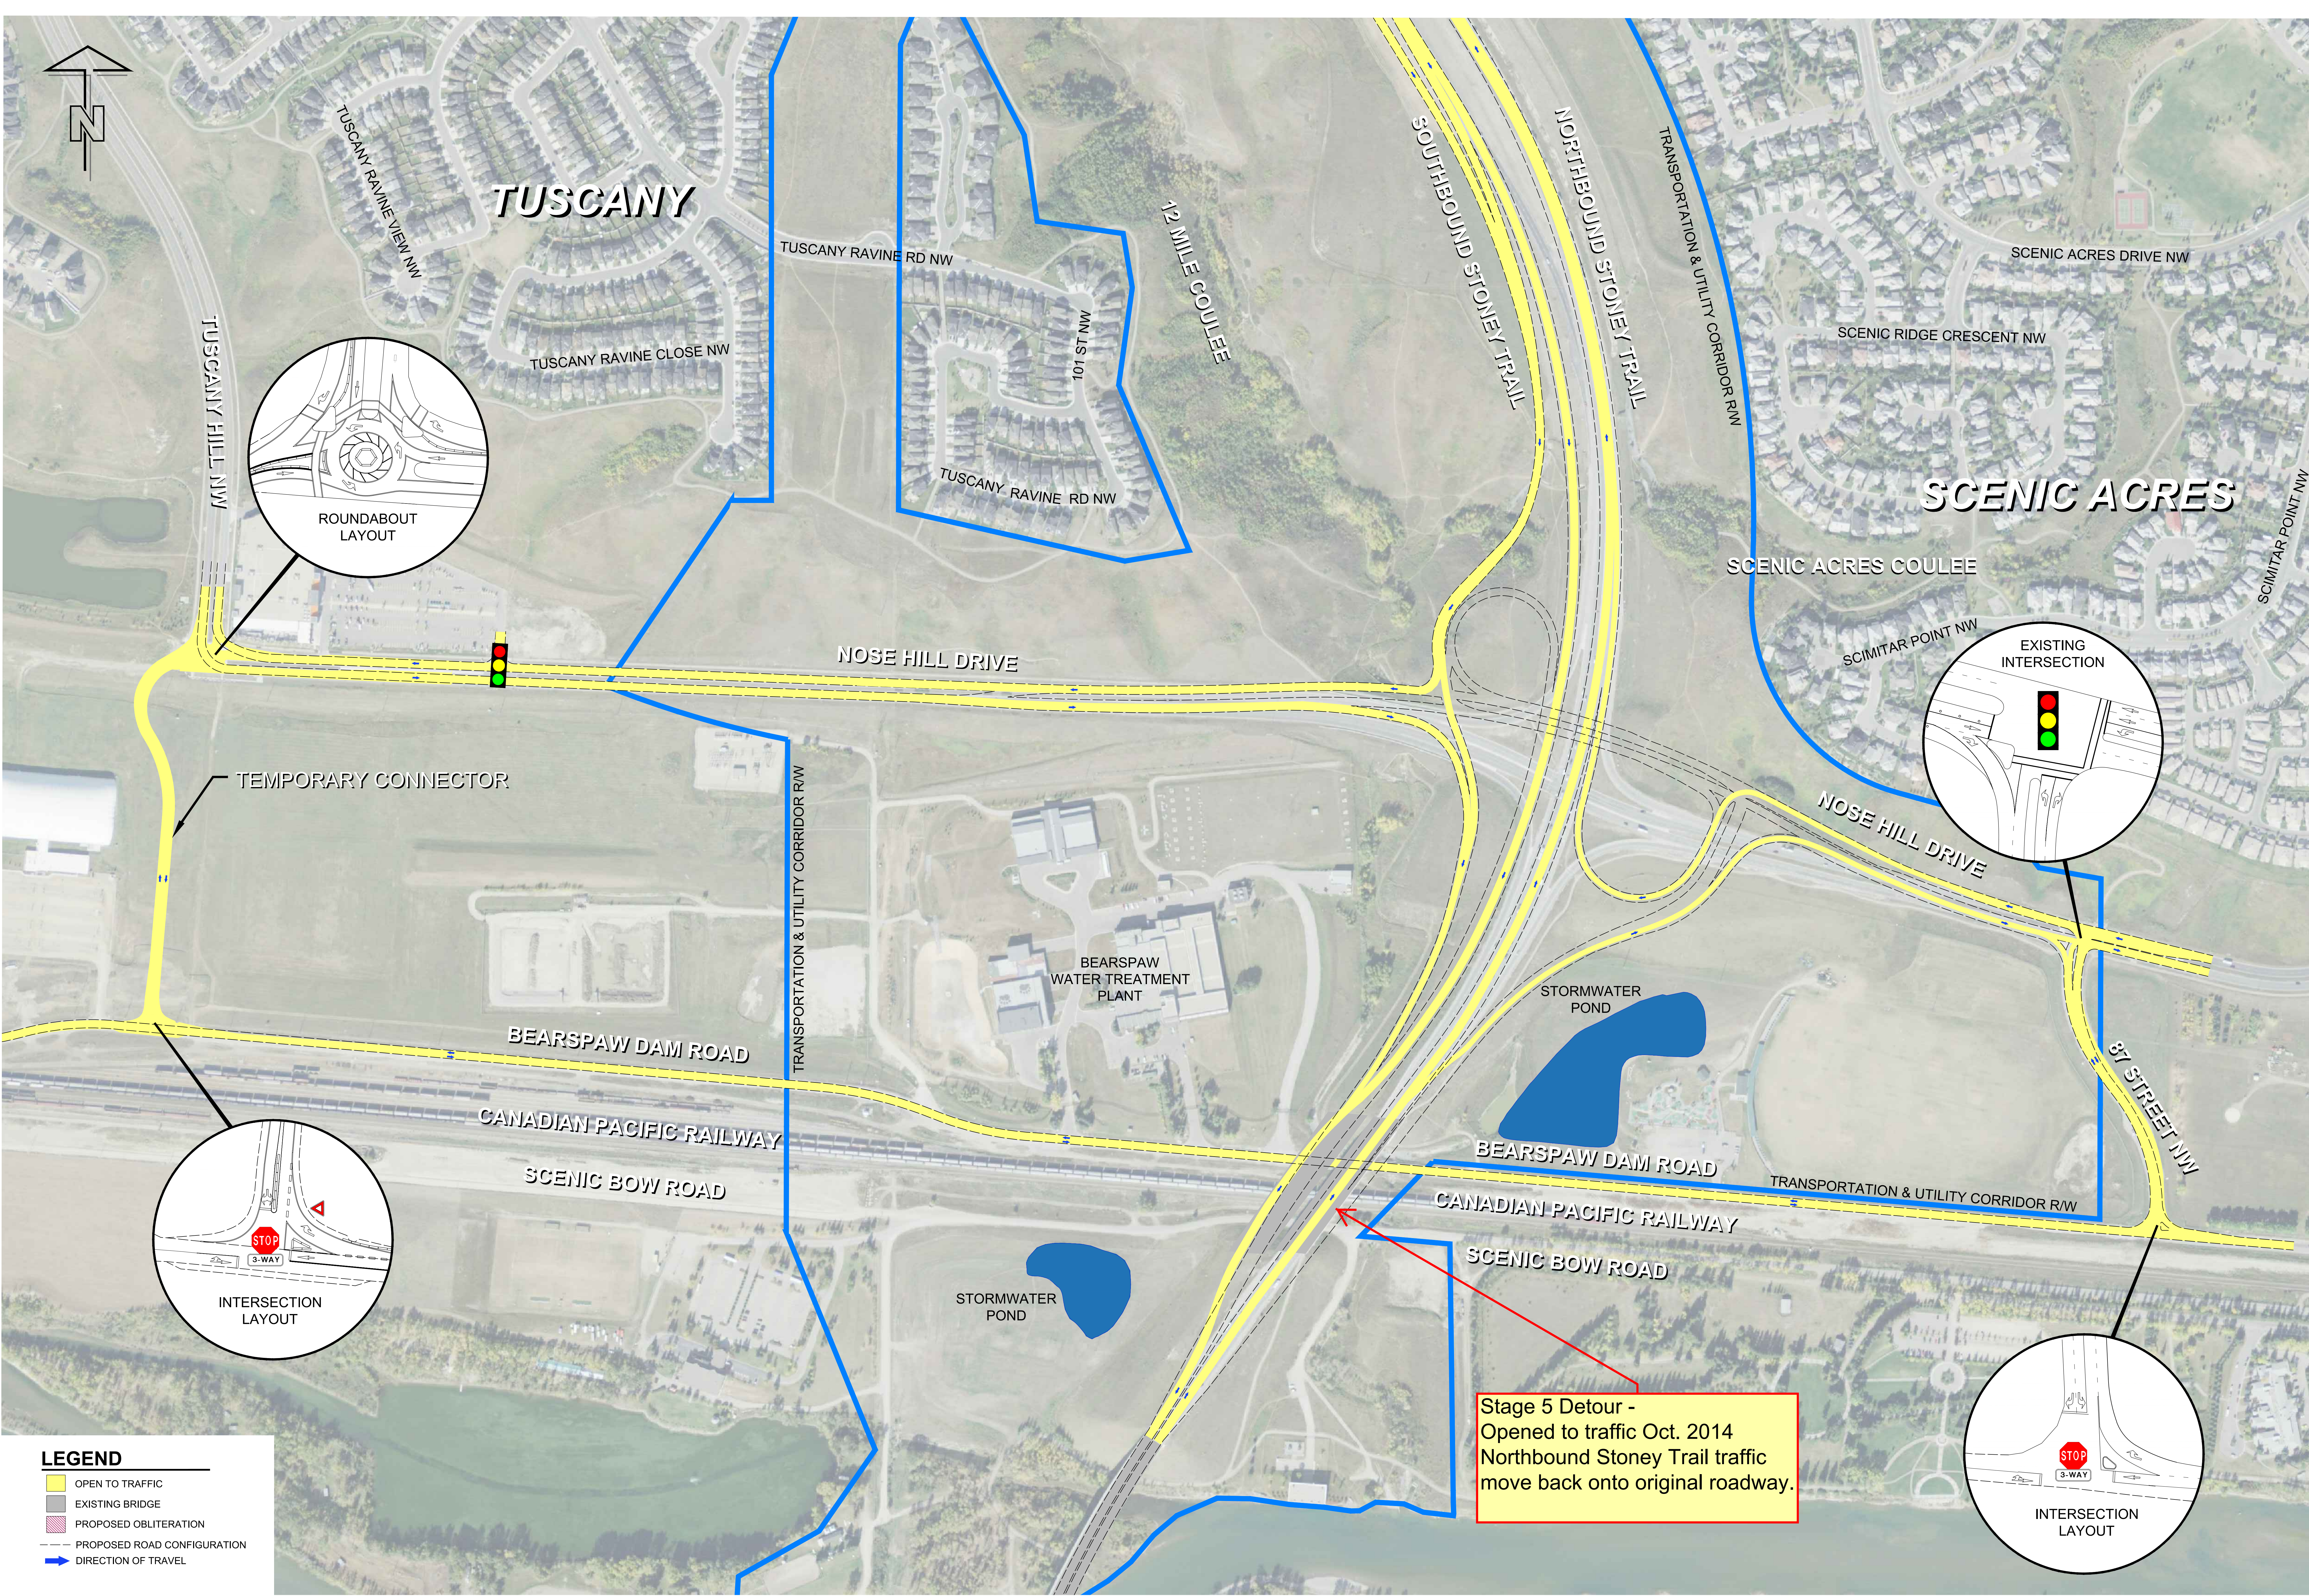

Stoney Trail & Nose Hill Drive Interchange - Stage 5 Interchange Detour - Oct. 2014

