
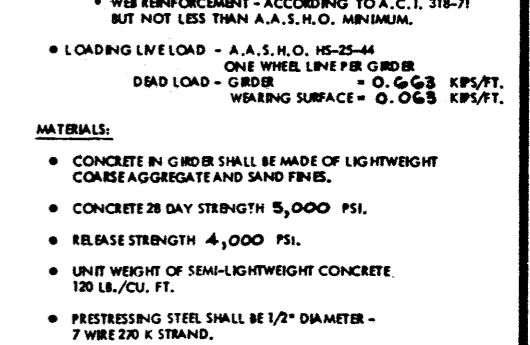
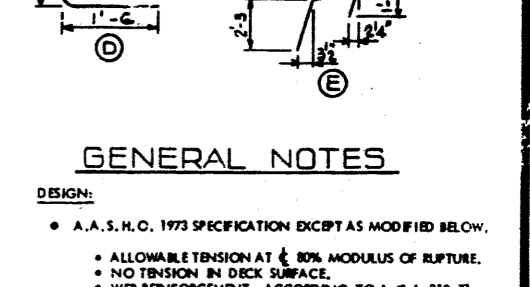
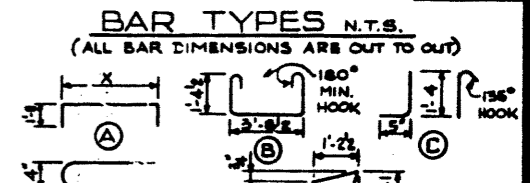
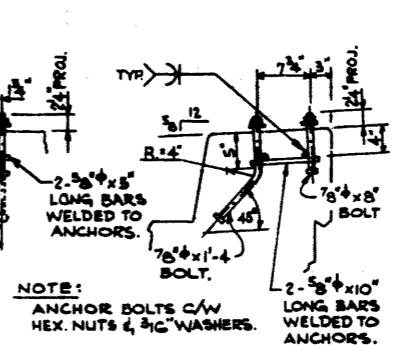
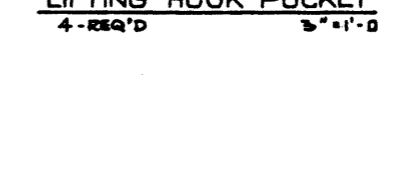
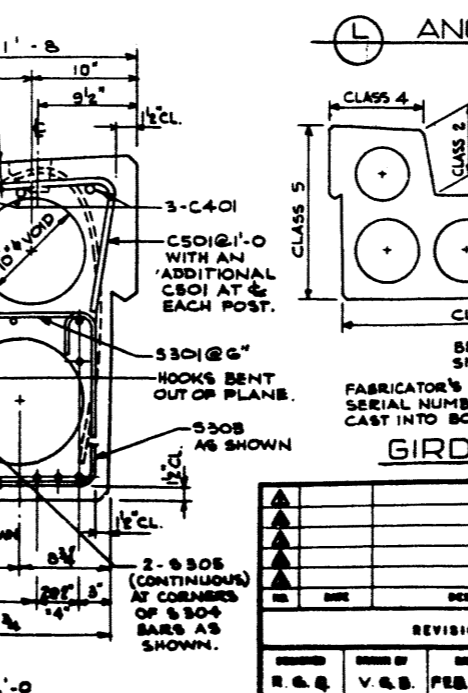
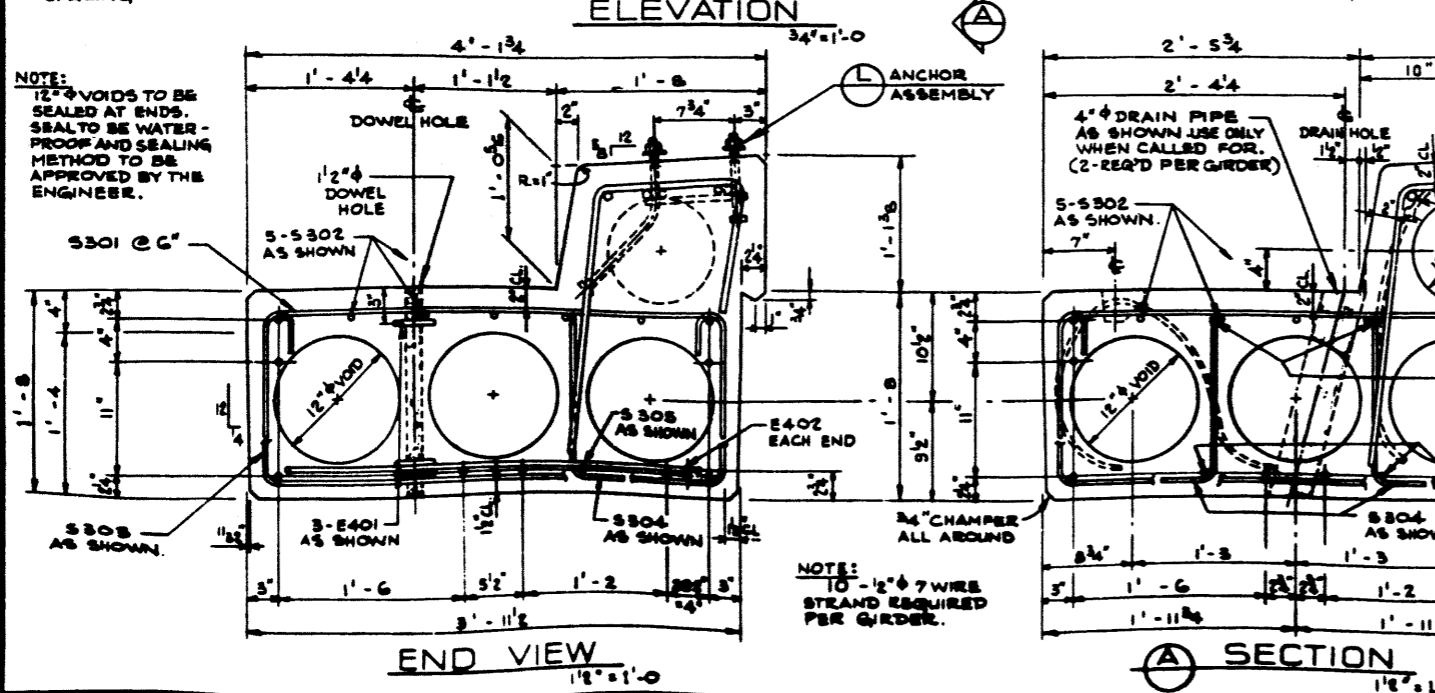
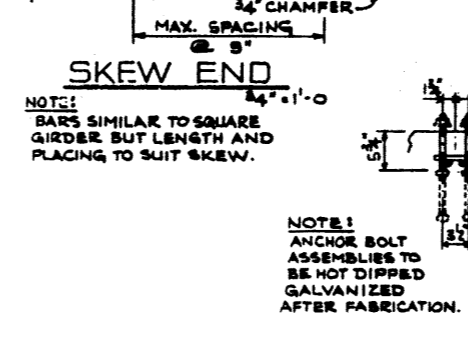
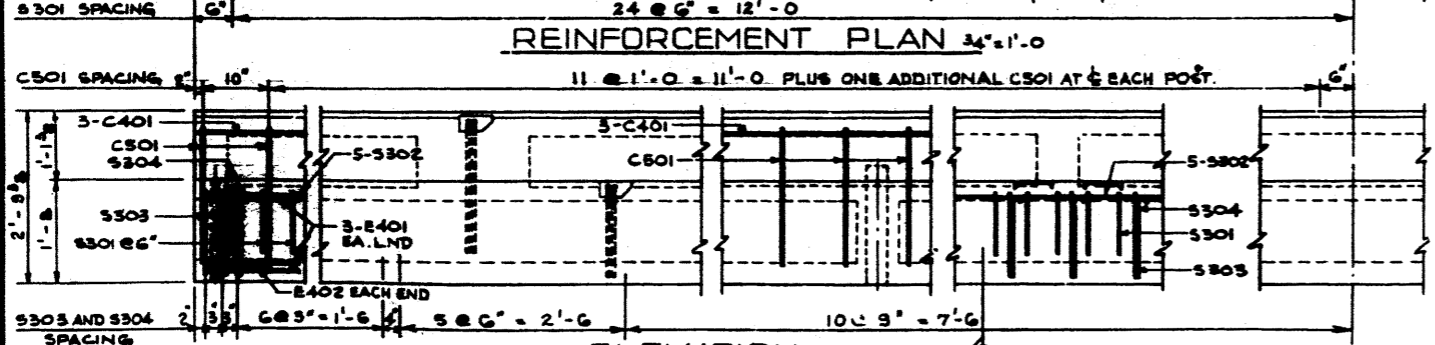
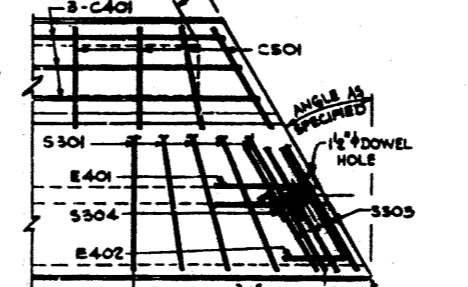
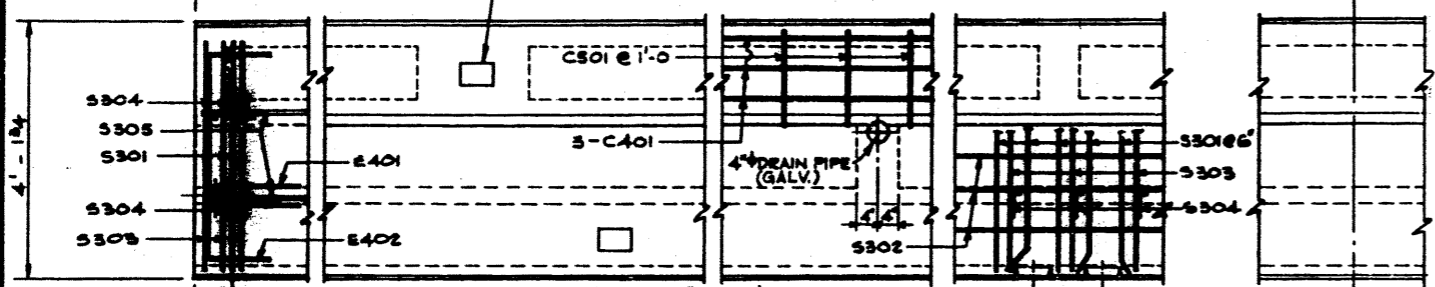
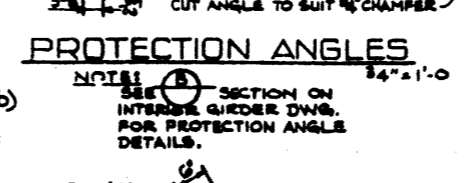


BAR LIST: FOR UNSKEWED GIRDER

MARK	SIZE	NO	TYPE	X	Y	LENGTH	WEIGHT
S 301	3	49	A	5'-0 1/2		5'-8	106
S 302	3	8	STR.			24'-8	46
S 303	3	49	B			7'-4	185
S 304	3	96	C			2'-1	73
S 305	3	2	STR.			24'-4	10
E 401	4	6	D			3'-4	13
E 402	4	2	A	3'-4		5'-4	7
C 401	4	3	STR.			24'-8	49
C 501	5	30	E			4'-7	143

TOTAL LBS: 592

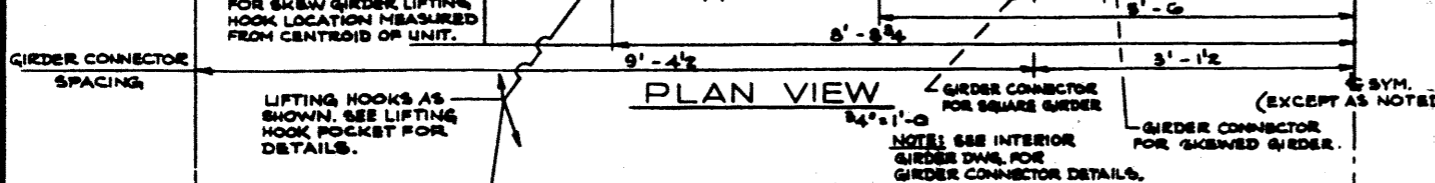

APPROVED

Alberta HIGHWAYS AND TRANSPORT BRIDGE BRANCH

25 FT. TYPE VS-20 CURB GIRDER SEMI-LIGHTWT. CONCRETE

S-1204

M.P. 211

SUPERSEDED

SUPERSEDED BY S-1204-74 ①