


S 569

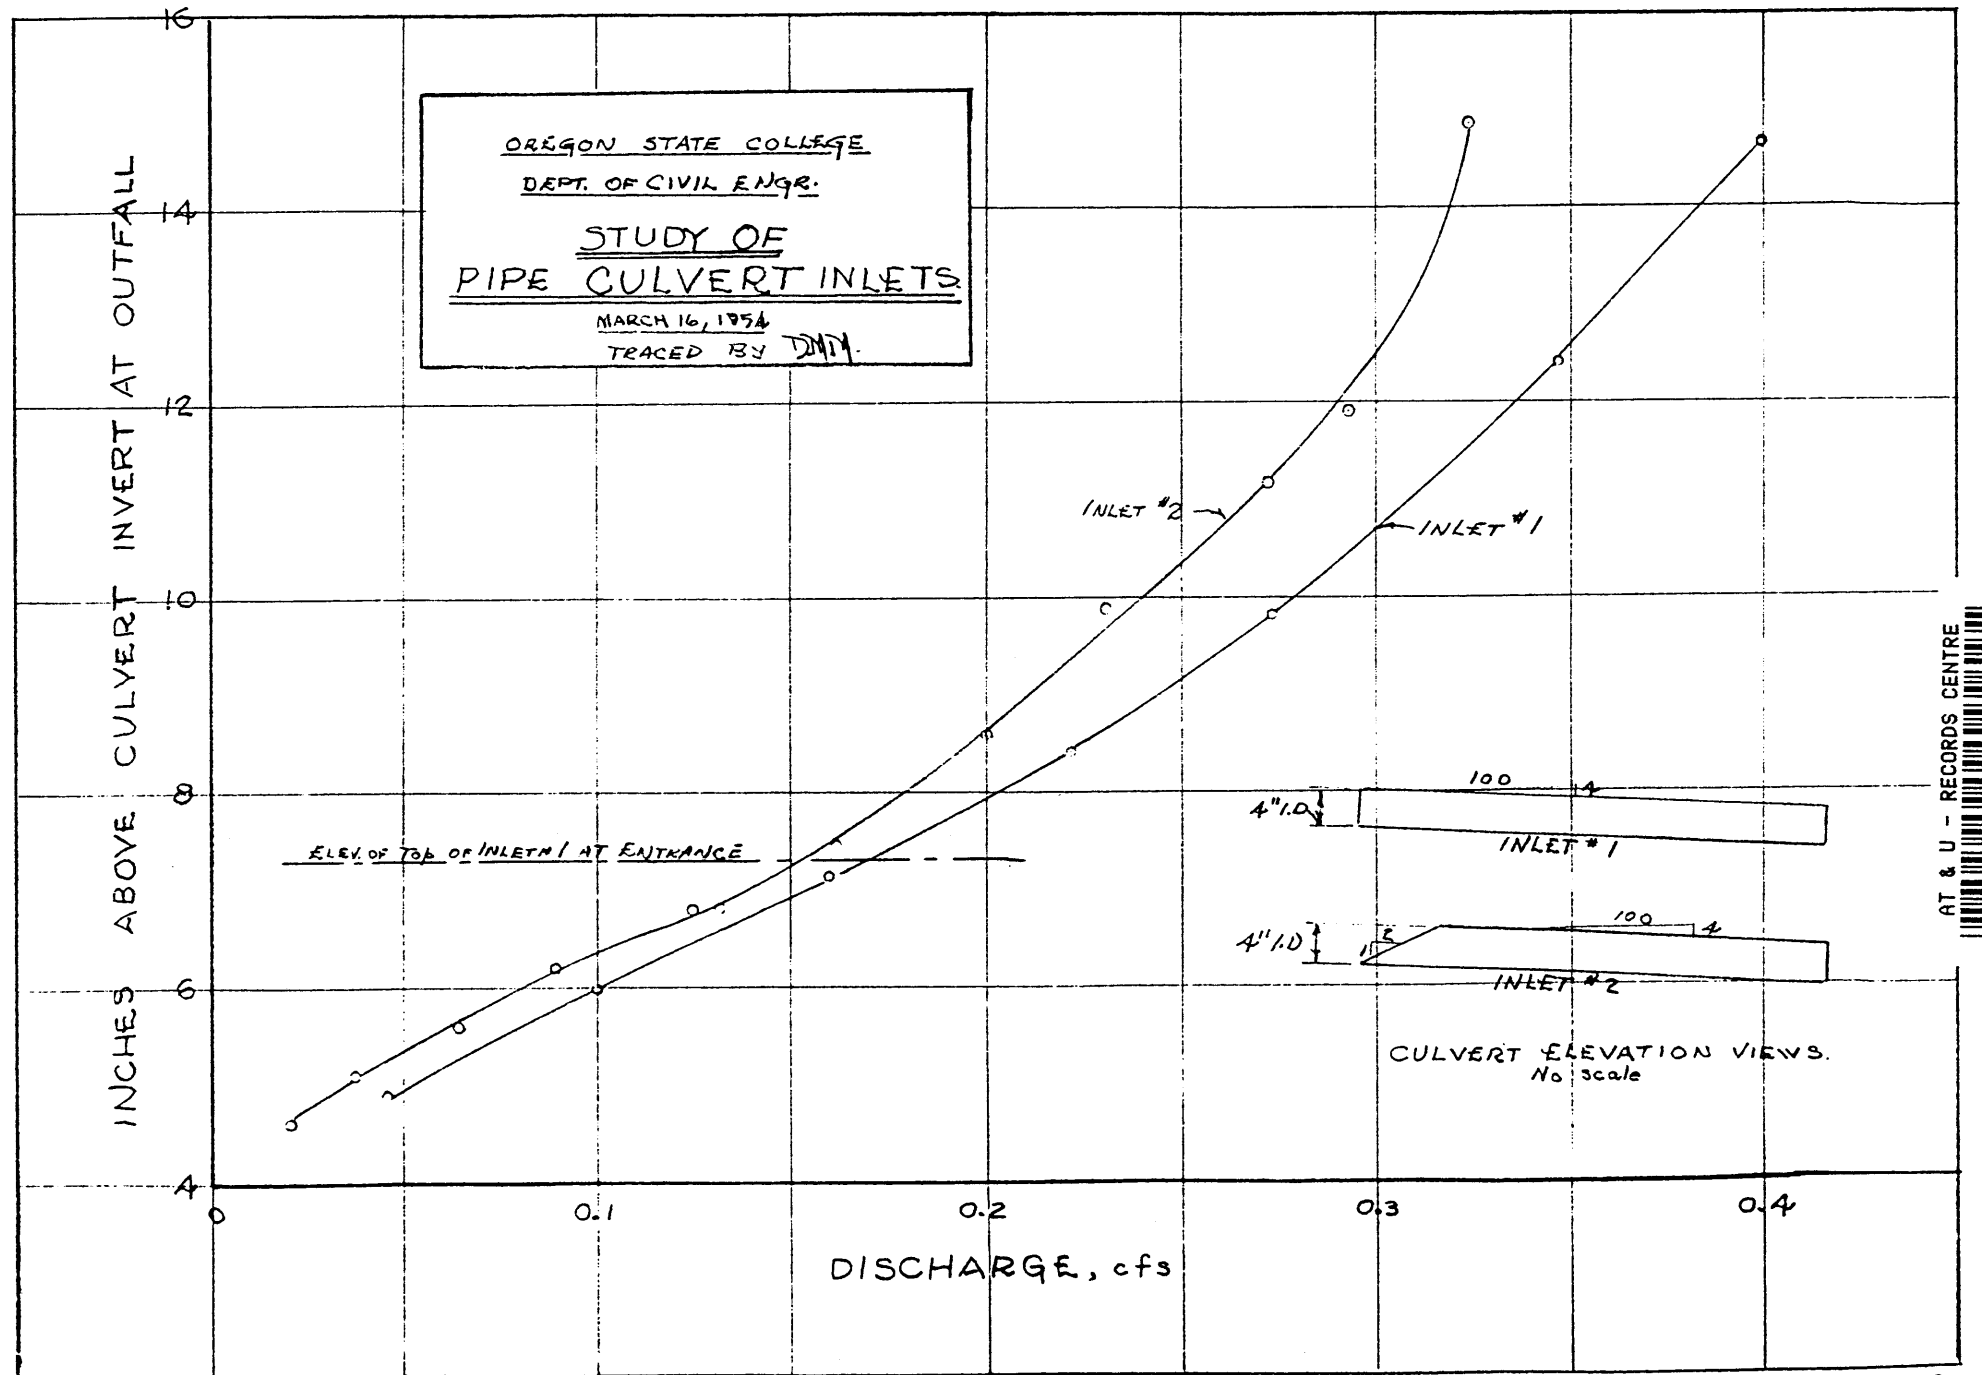

5-569

S-569

AT & U - RECORDS CENTRE
F18884