


S 573

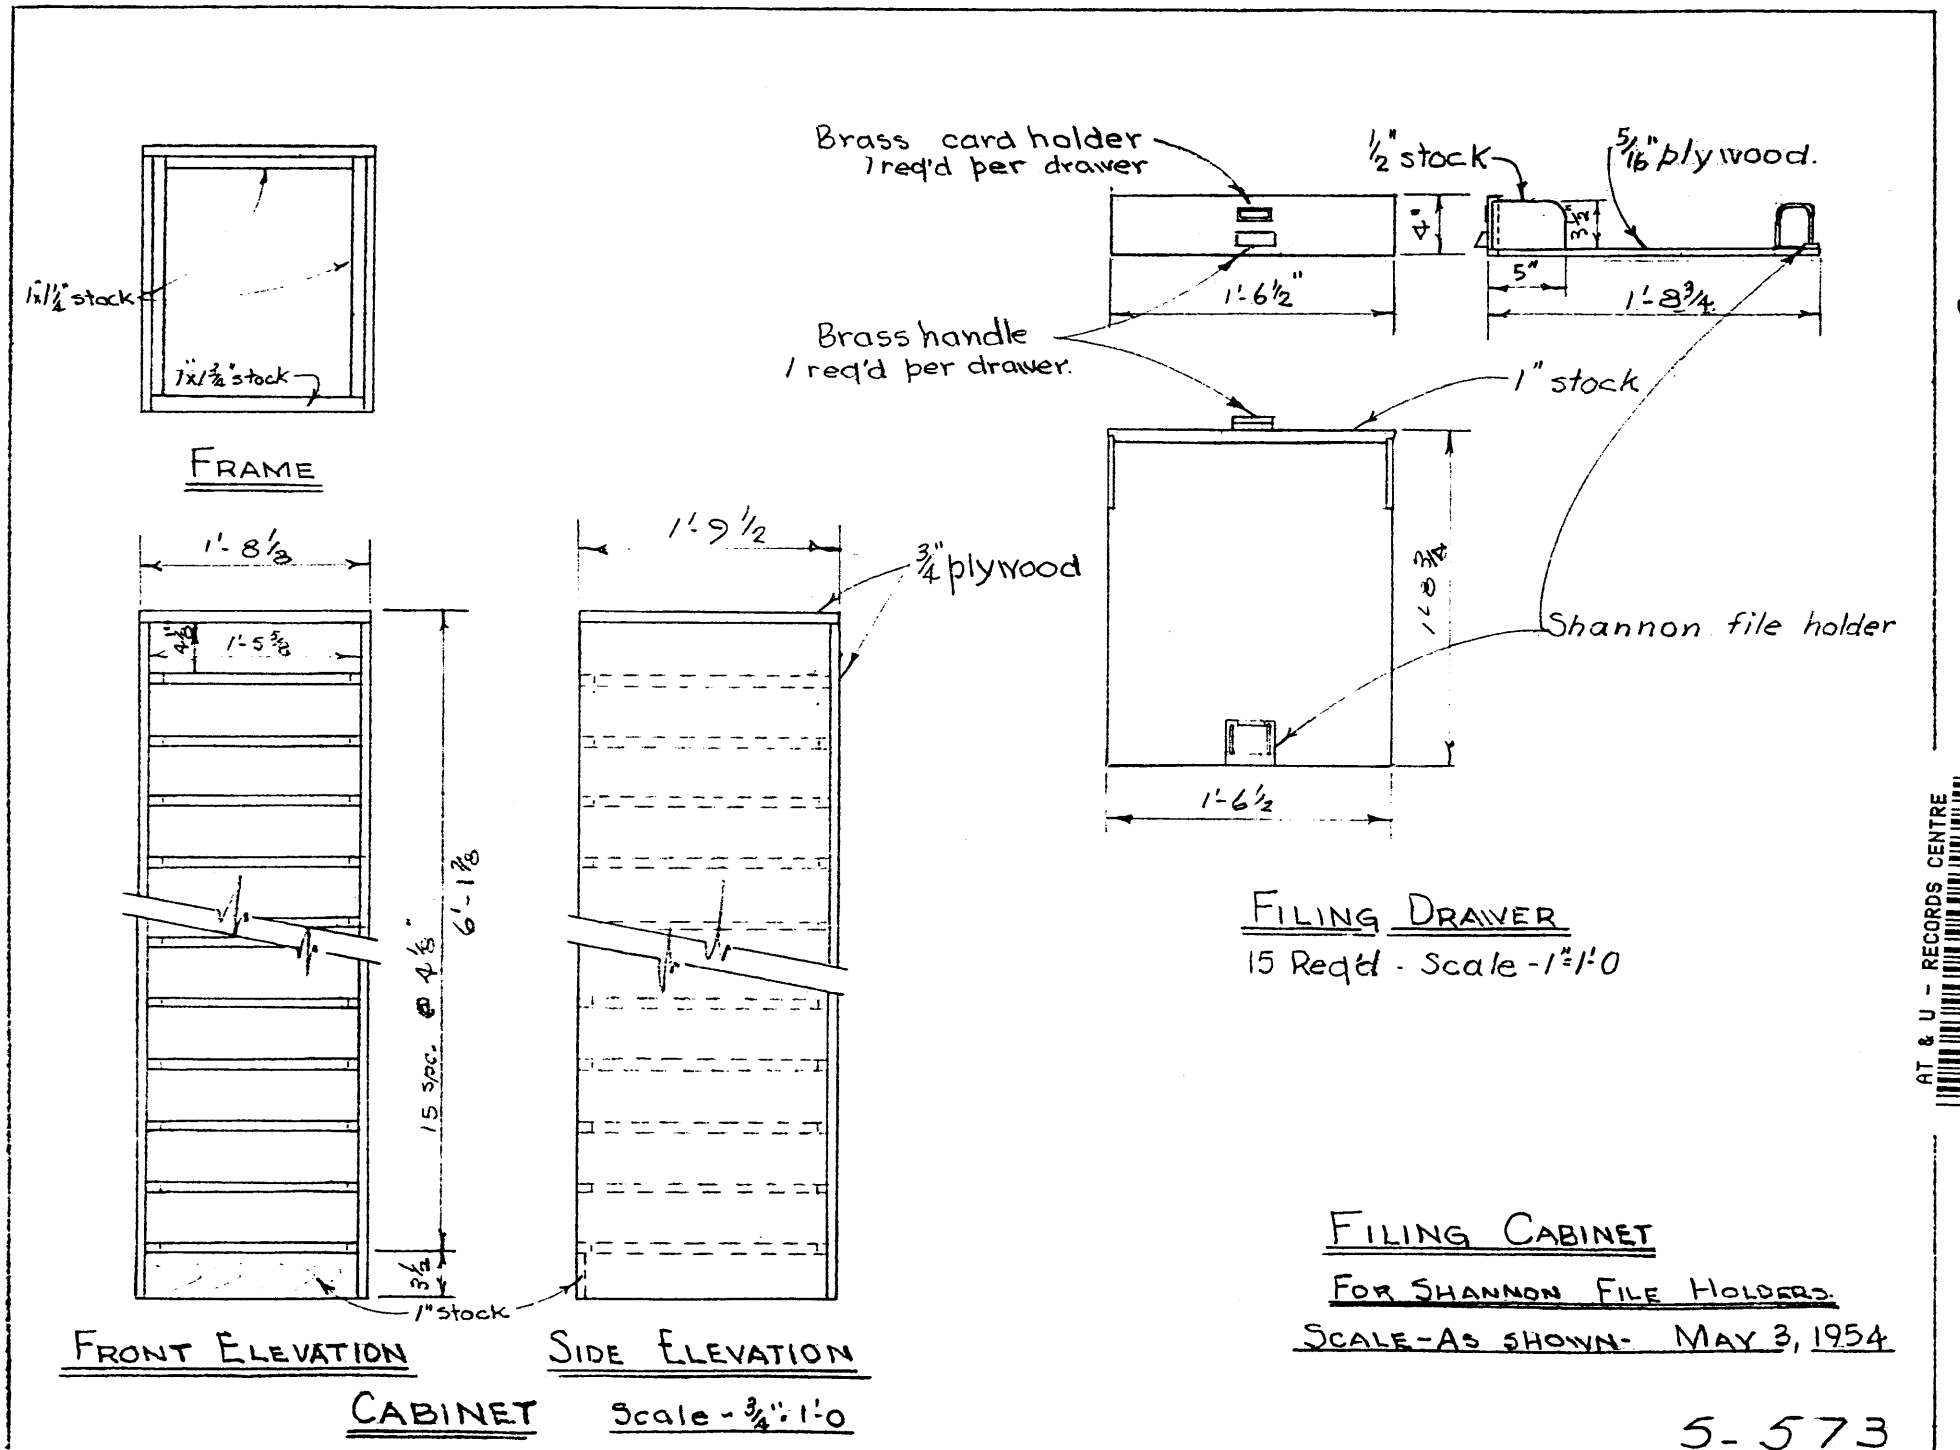

S-573

AT & U - RECORDS CENTRE

F19568

5-573