


Bottom row - stagger 1/2 stone one way (dotted lines).

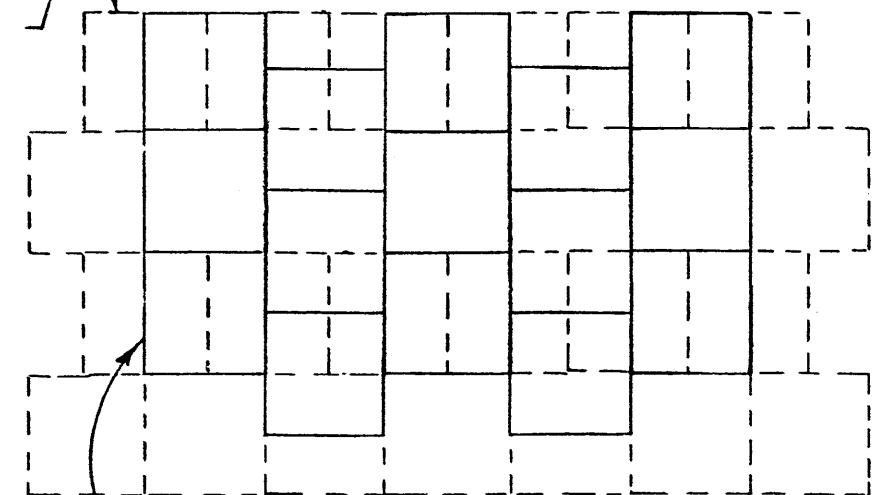

Top row - stagger 1/2 stone opposite way (full lines).

Scale: 1/2" = 1'-0"

NOTE

- Blocks to be cast individually.
- Concrete to be Class A (3,500 p.s.i.).
- Blocks to be placed tightly together.


PRECAST CONCRETE BLOCK  
(Alternative for rock apron).

Dwg. No.

S-793

S 793

Drawn by: B.W.S.  
Date: Aug. 9/62.

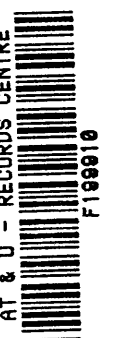

S-793