


"L" ft.	"X" ins.	"Y" ins.
8½	12 <sup>5</sup> / <sub>16</sub>	14
11½	12 <sup>9</sup> / <sub>16</sub>	14
15	12 <sup>1</sup> / <sub>8</sub>	14

S-872

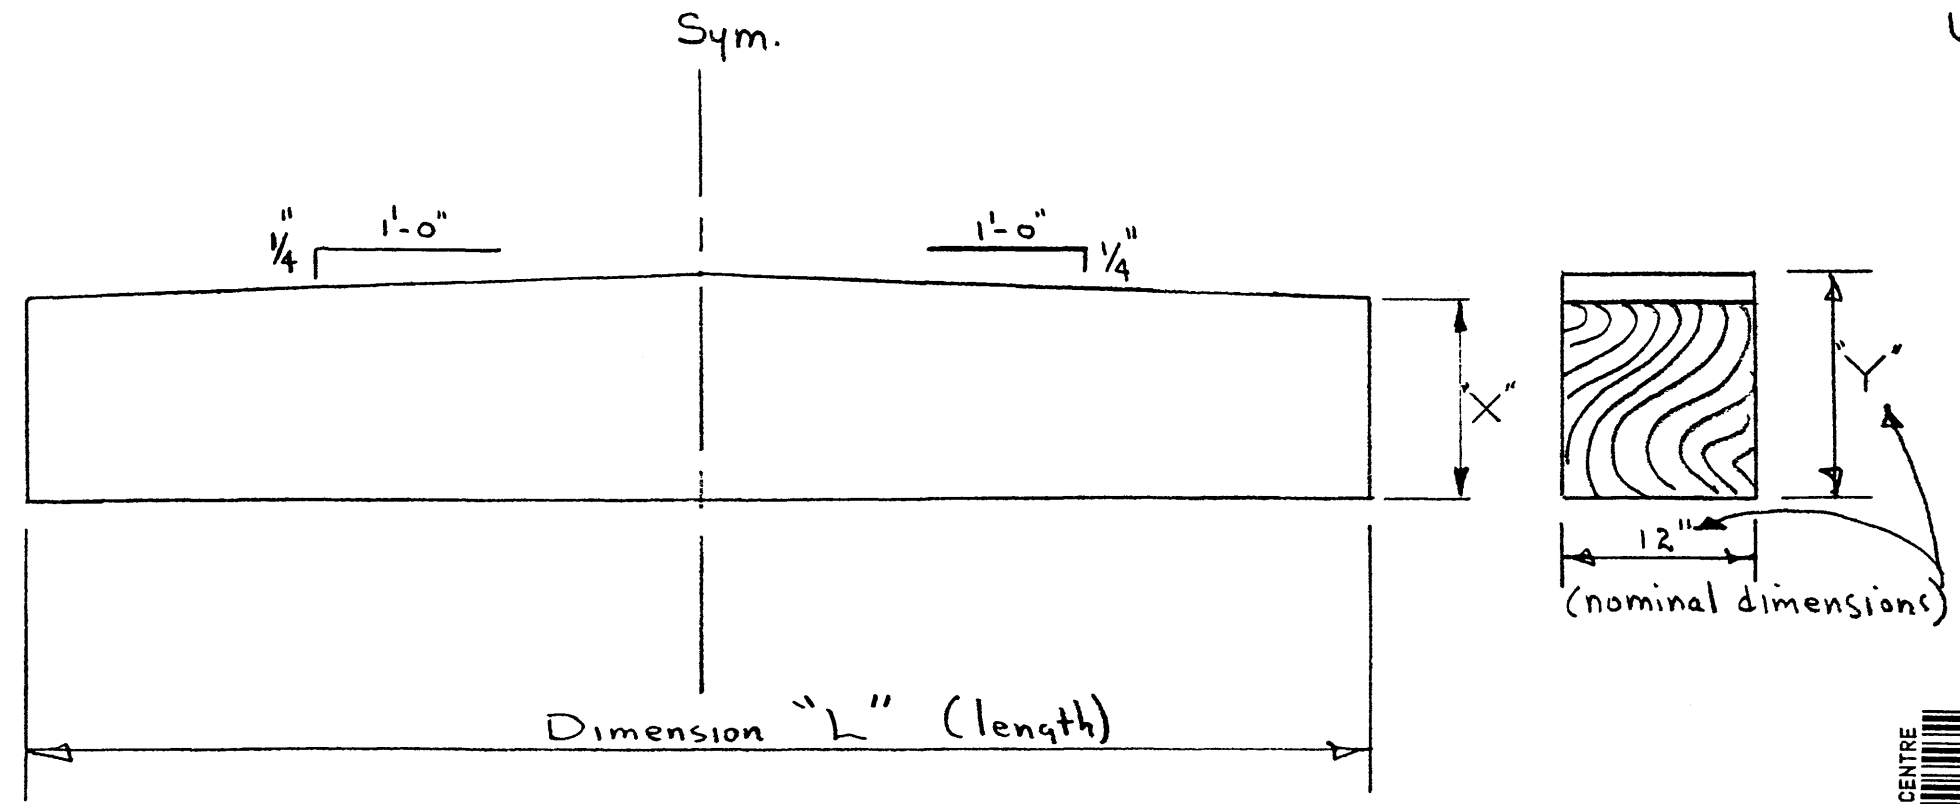

① Subcaps to be manufactured from rough Douglas Fir stock.

No.	DATE	DESCRIPTION	BY
△	April 12/67	Table added	R.C.
REVISIONS			

PROVINCE OF ALBERTA DEPARTMENT OF HIGHWAYS BRIDGE BRANCH	
<b>SUBCAPS FOR CROWNED          ROADWAYS. N.T.S.</b>	
June 22/65	
TITLE:	\$*872



①

pp.