





G:\32000\32123 AT GRMP Grande Prairie District North 2021-2025\CAD\2025 GEO HAZARD\BDM\32123 PH024-1-1~3.dwg - 3 - Sep. 26, 2025



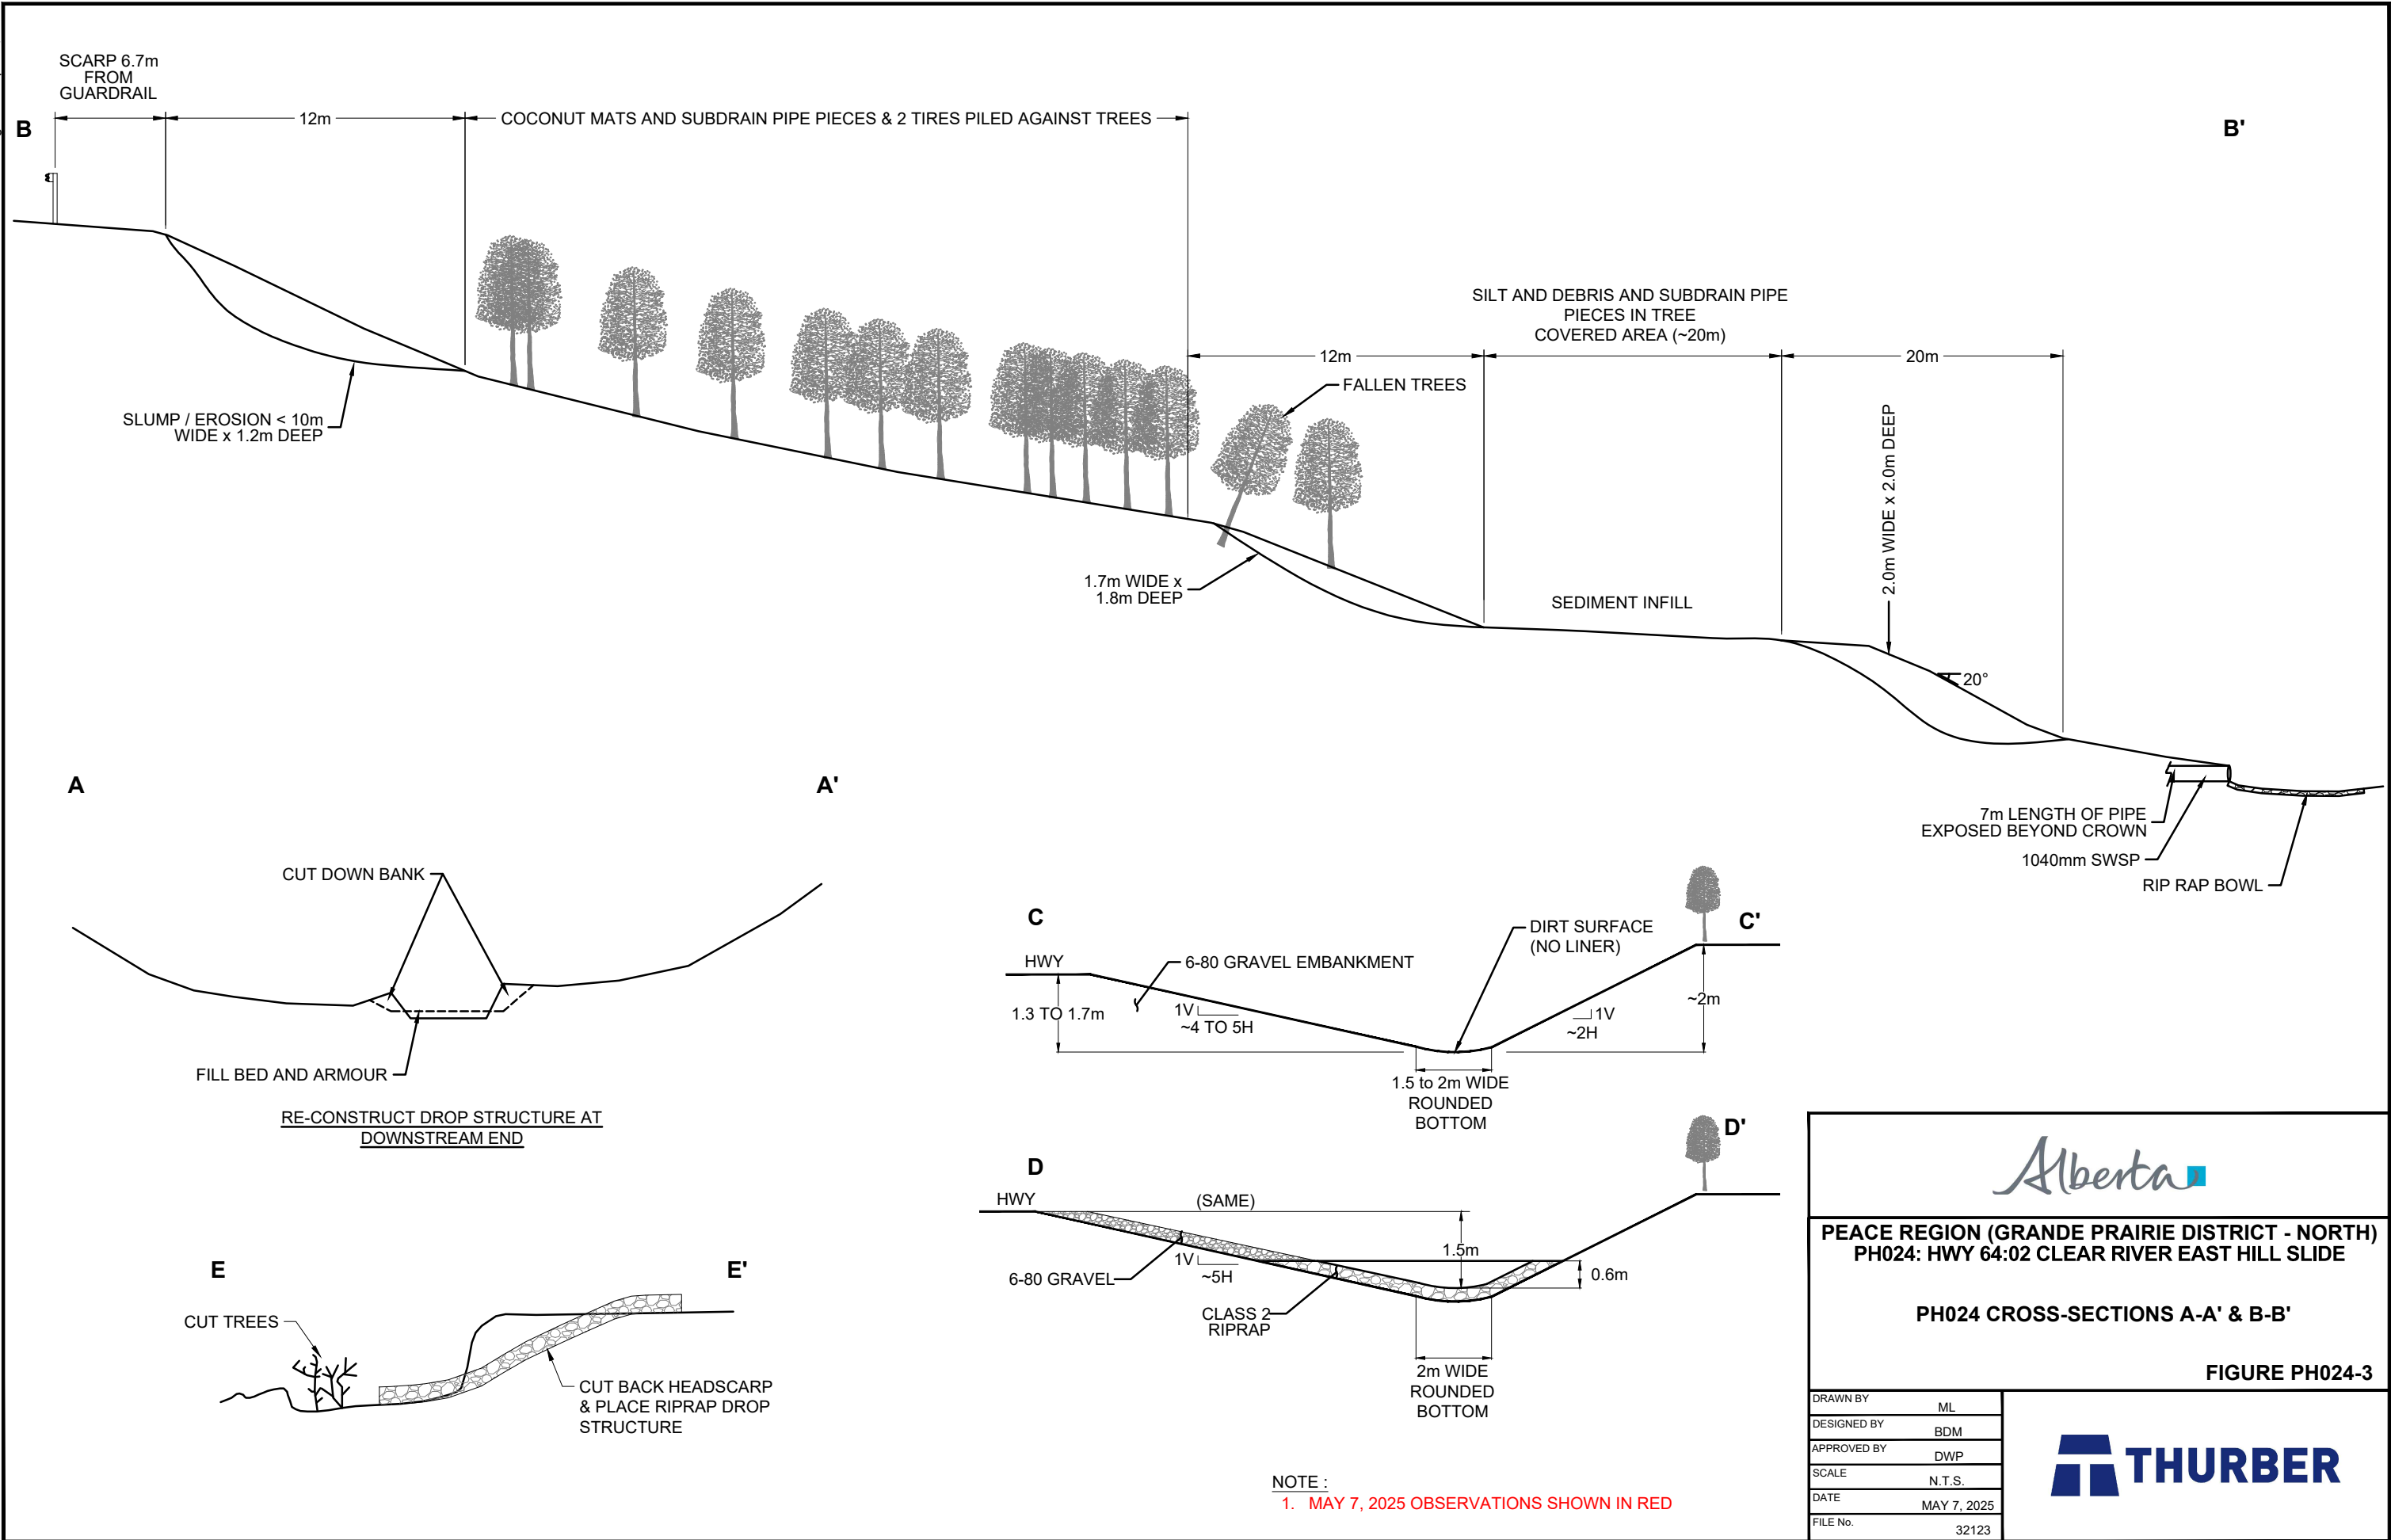

PEACE REGION (GRANDE PRAIRIE DISTRICT - NORTH)
PH024: HWY 64:02 CLEAR RIVER EAST HILL SLIDE

PH024 CROSS-SECTIONS A-A' & B-B'

FIGURE PH024-3

DRAWN BY	ML
DESIGNED BY	BDM
APPROVED BY	DWP
SCALE	N.T.S.
DATE	MAY 7, 2025
FILE No.	32123

