



DRAWING  
 HIGHWAY  
 CONTRACT  
 DESCRIPTION  
 PHOTO  
 DATE  
 BY  
 SURVEYED  
 DEPARTMENT BAR CODE

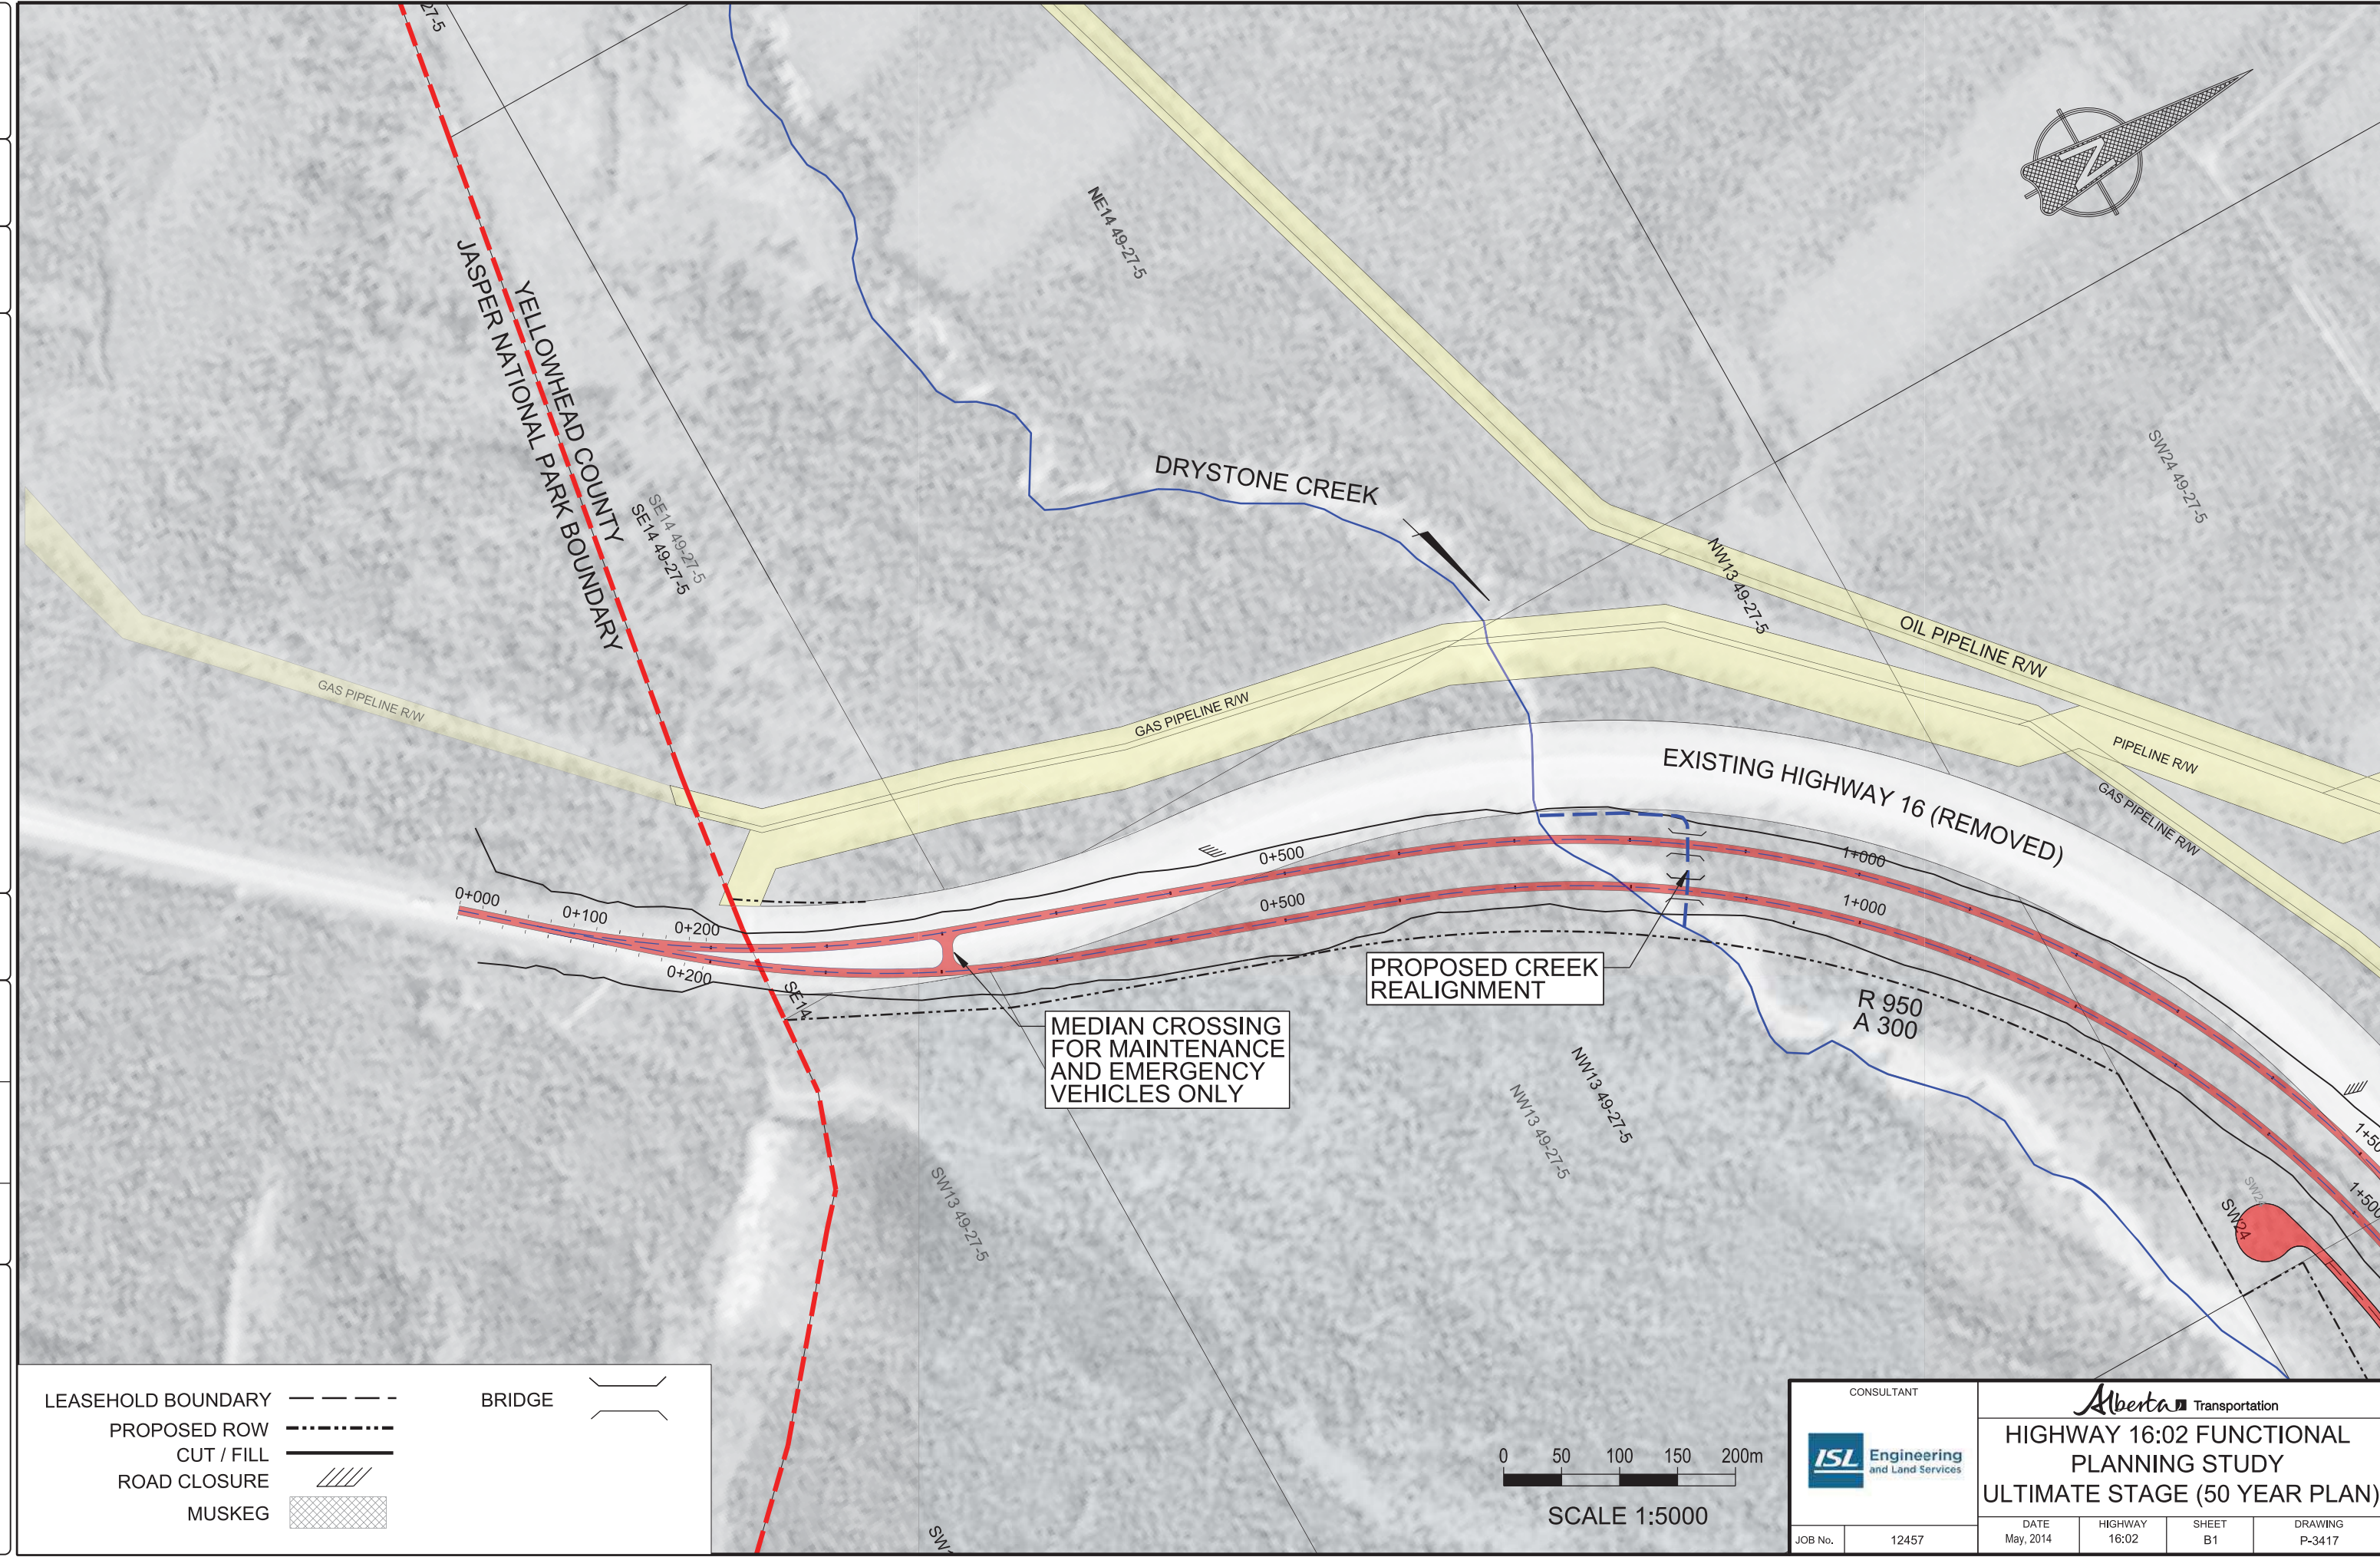

LEASEHOLD BOUNDARY	---	BRIDGE	
PROPOSED ROW	.....		
CUT / FILL	———		
ROAD CLOSURE	////		
MUSKEG	XXXX		

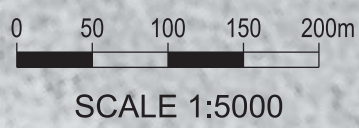

CONSULTANT



ISL Engineering and Land Services

Alberta Transportation  
**HIGHWAY 16:02 FUNCTIONAL PLANNING STUDY**  
**ULTIMATE STAGE (50 YEAR PLAN)**


DATE	HIGHWAY	SHEET	DRAWING
May, 2014	16:02	B1	P-3417

J:\12400\12457\16\_Twinning\02\_drawing\02a\_project\2457\_alignment-40m-20120615\_11\_2.dgn - May 15, 2014 - sheet1  
 12457\_alignment-40m-20120615\_11\_2.dgn

DRAWING  
 HIGHWAY  
 CONTRACT  
 DESCRIPTION  
 PHOTO  
 DATE  
 BY  
 SURVEYED  
 DEPARTMENT BAR CODE  
 J:\12400\12457A\Fwy16\_Twinning\02\_drawing\02a\_project\2457\_alignment-40m-20120615\_11\_2.dgn - May 15, 2014 - sheet2

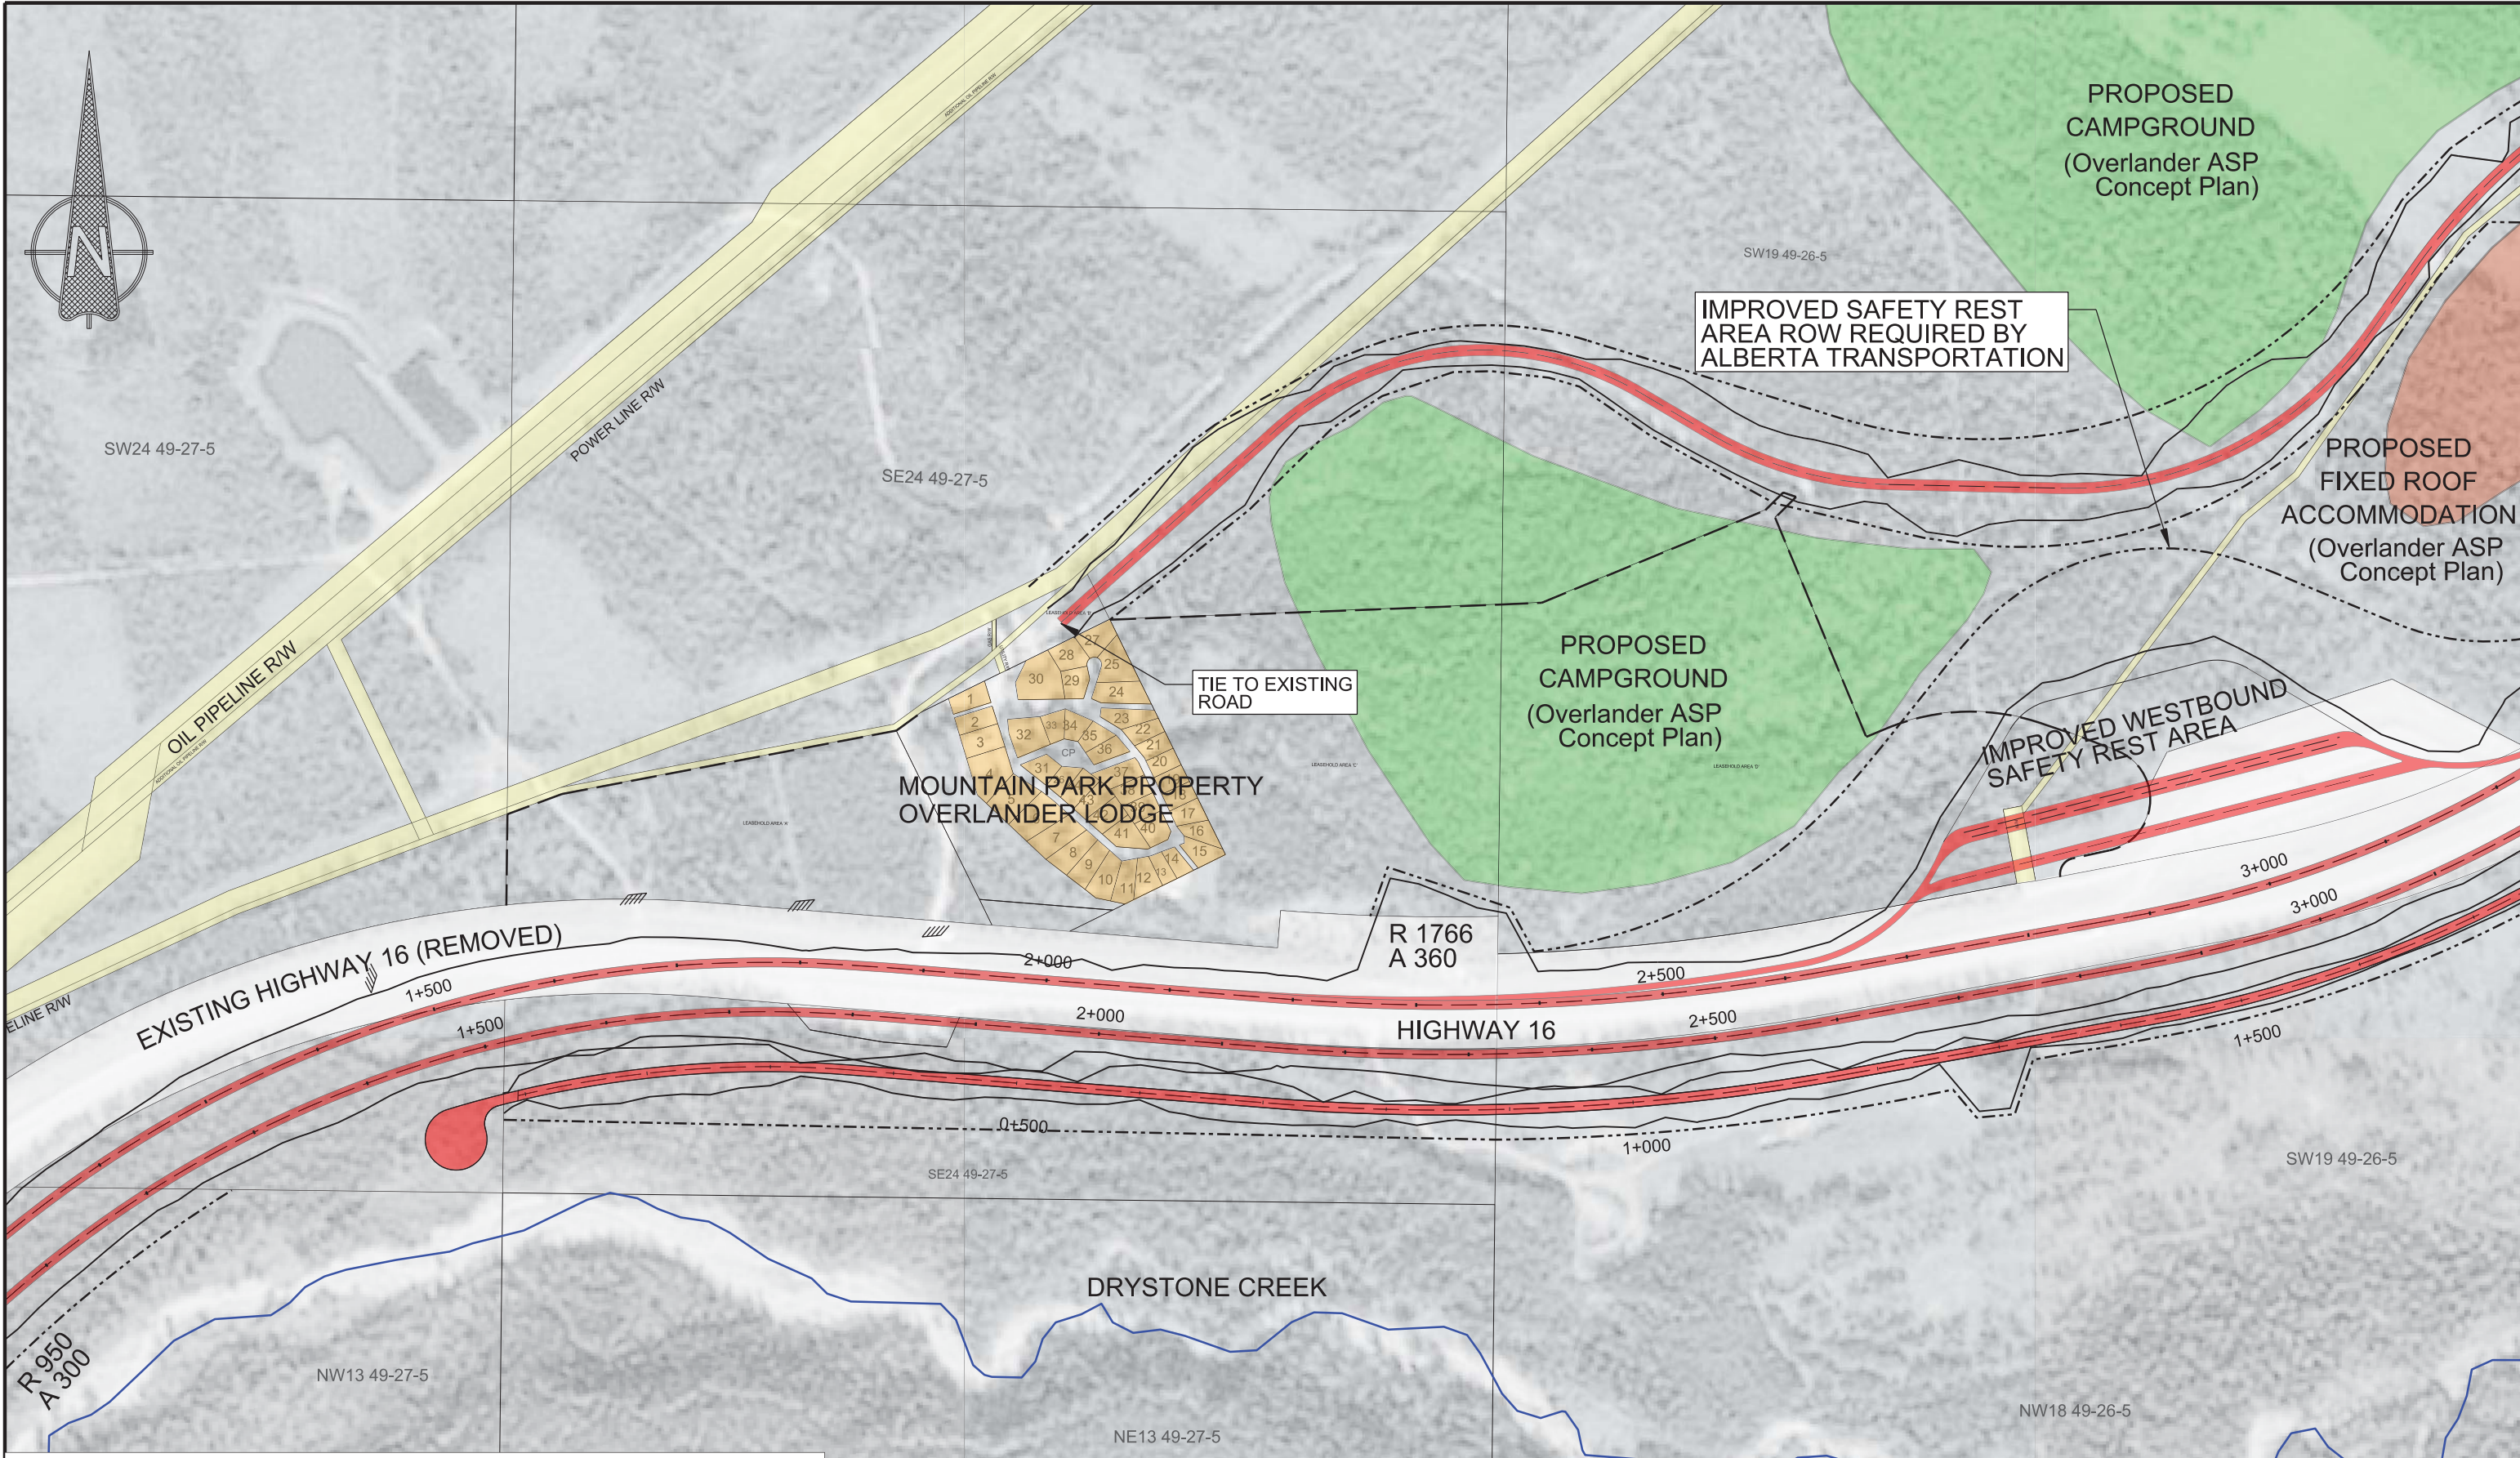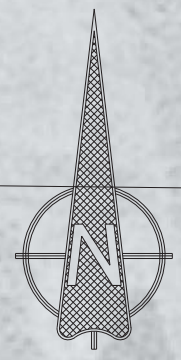


LEASEHOLD BOUNDARY	---	BRIDGE	
PROPOSED ROW	----	PRIVATE OWNERSHIP	
CUT / FILL	====		
ROAD CLOSURE			
MUSKEG			

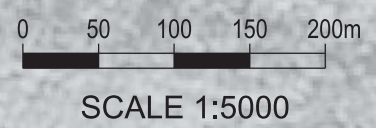

CONSULTANT		<i>Alberta</i> Transportation	
		<b>HIGHWAY 16:02 FUNCTIONAL PLANNING STUDY ULTIMATE STAGE (50 YEAR PLAN)</b>	
JOB No.	12457	DATE	May, 2014
		HIGHWAY	16:02
		SHEET	B2
		DRAWING	P-3417

May/15/2014  
 12457\_alignment-40m-20120615\_11\_2.dgn

DRAWING  
 HIGHWAY  
 CONTRACT  
 DESCRIPTION  
 PHOTO  
 DATE  
 BY  
 SURVEYED  
 DEPARTMENT BAR CODE  
 J:\12400\12457\16\_Twinning\02\_drawing\02a\_planning\02a\_planning\12457\_alignment-40m-20120615\_11-2.dgn - May 15, 2014 - sheet3

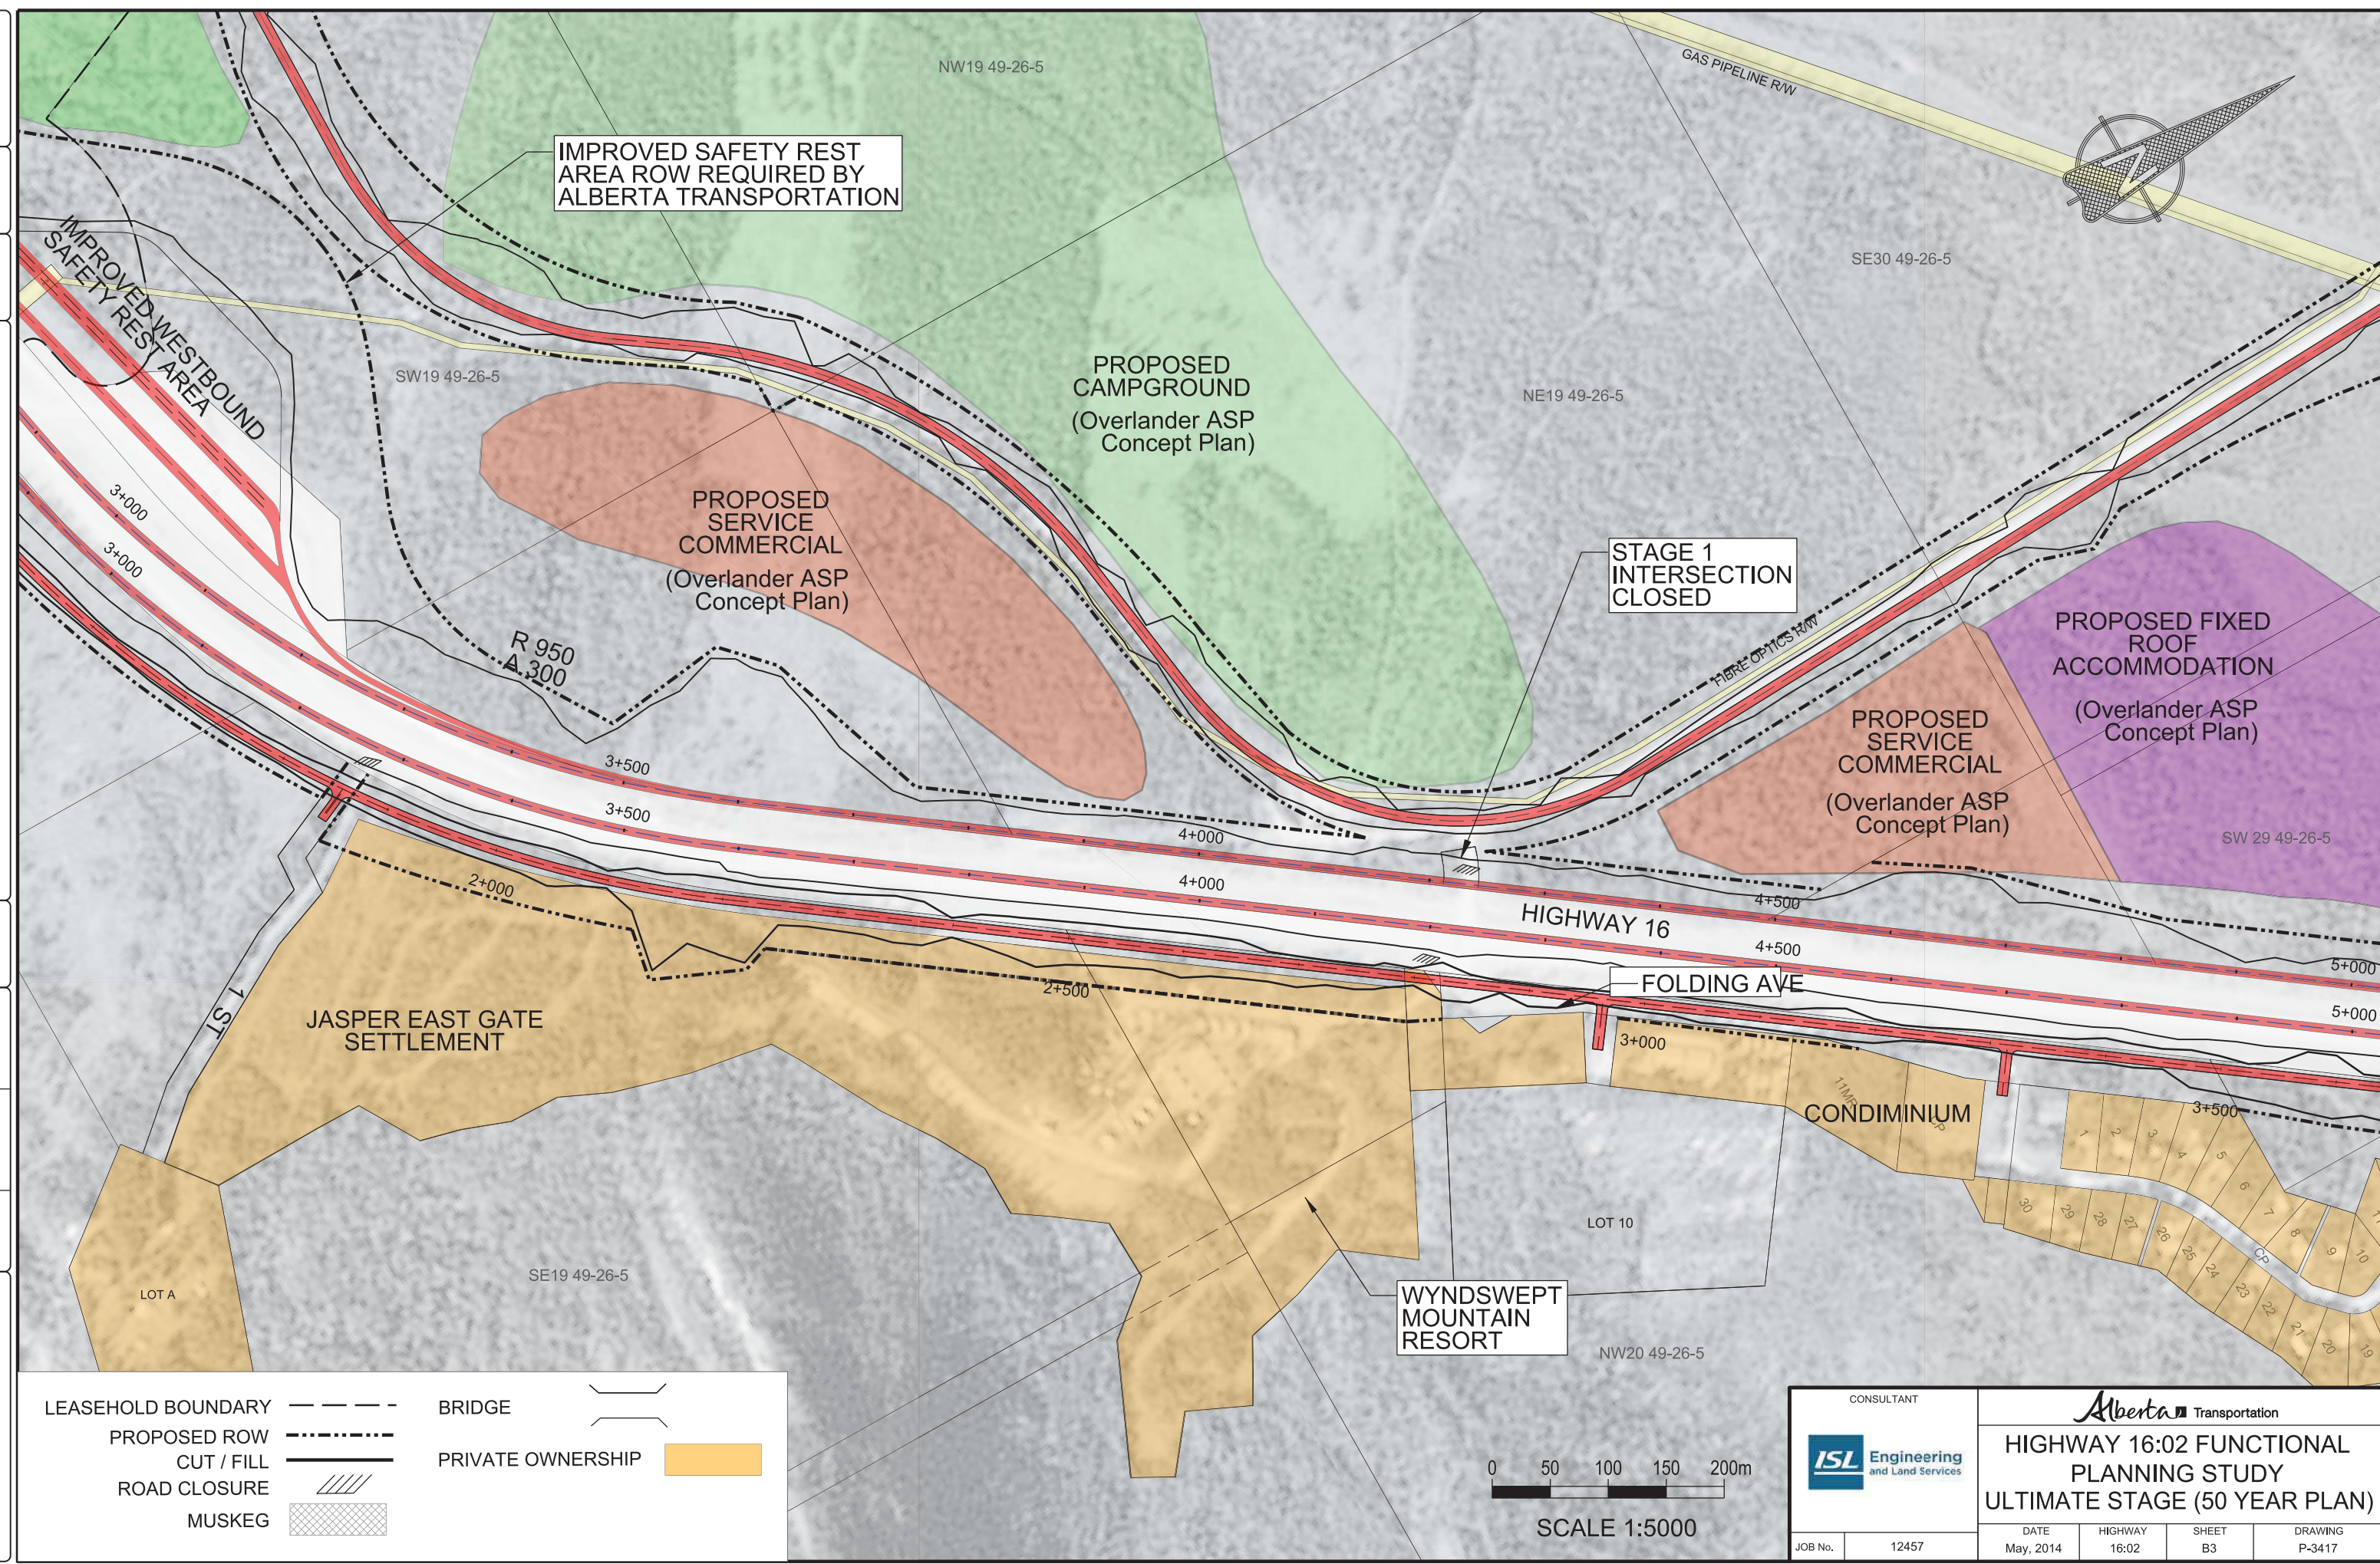

IMPROVED SAFETY REST AREA ROW REQUIRED BY ALBERTA TRANSPORTATION

STAGE 1 INTERSECTION CLOSED

WYNDSWEPT MOUNTAIN RESORT

LEASEHOLD BOUNDARY	---	BRIDGE	==
PROPOSED ROW	----	PRIVATE OWNERSHIP	■
CUT / FILL	—		
ROAD CLOSURE	///		
MUSKEG	▨		





SCALE 1:5000


CONSULTANT		<b>Alberta</b> Transportation			
<b>ISL</b> Engineering and Land Services		<b>HIGHWAY 16:02 FUNCTIONAL PLANNING STUDY</b>			
		<b>ULTIMATE STAGE (50 YEAR PLAN)</b>			
JOB No.	12457	DATE	HIGHWAY	SHEET	DRAWING
		May, 2014	16:02	B3	P-3417

May/15/2014  
 12457\_alignment-40m-20120615\_11-2.dgn

DRAWING  
 HIGHWAY  
 CONTRACT  
 DESCRIPTION  
 PHOTO  
 DATE  
 BY  
 SURVEYED  
 DEPARTMENT BAR CODE  
 J:\12400\12457\16\_Twinning\02\_drawing\02a\_project\12457\_alignment-0m-20120615\_11\_2.dgn - May 15, 2014 - sheet4

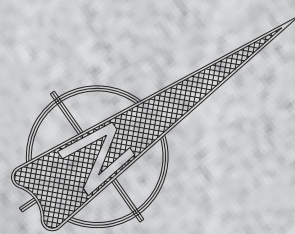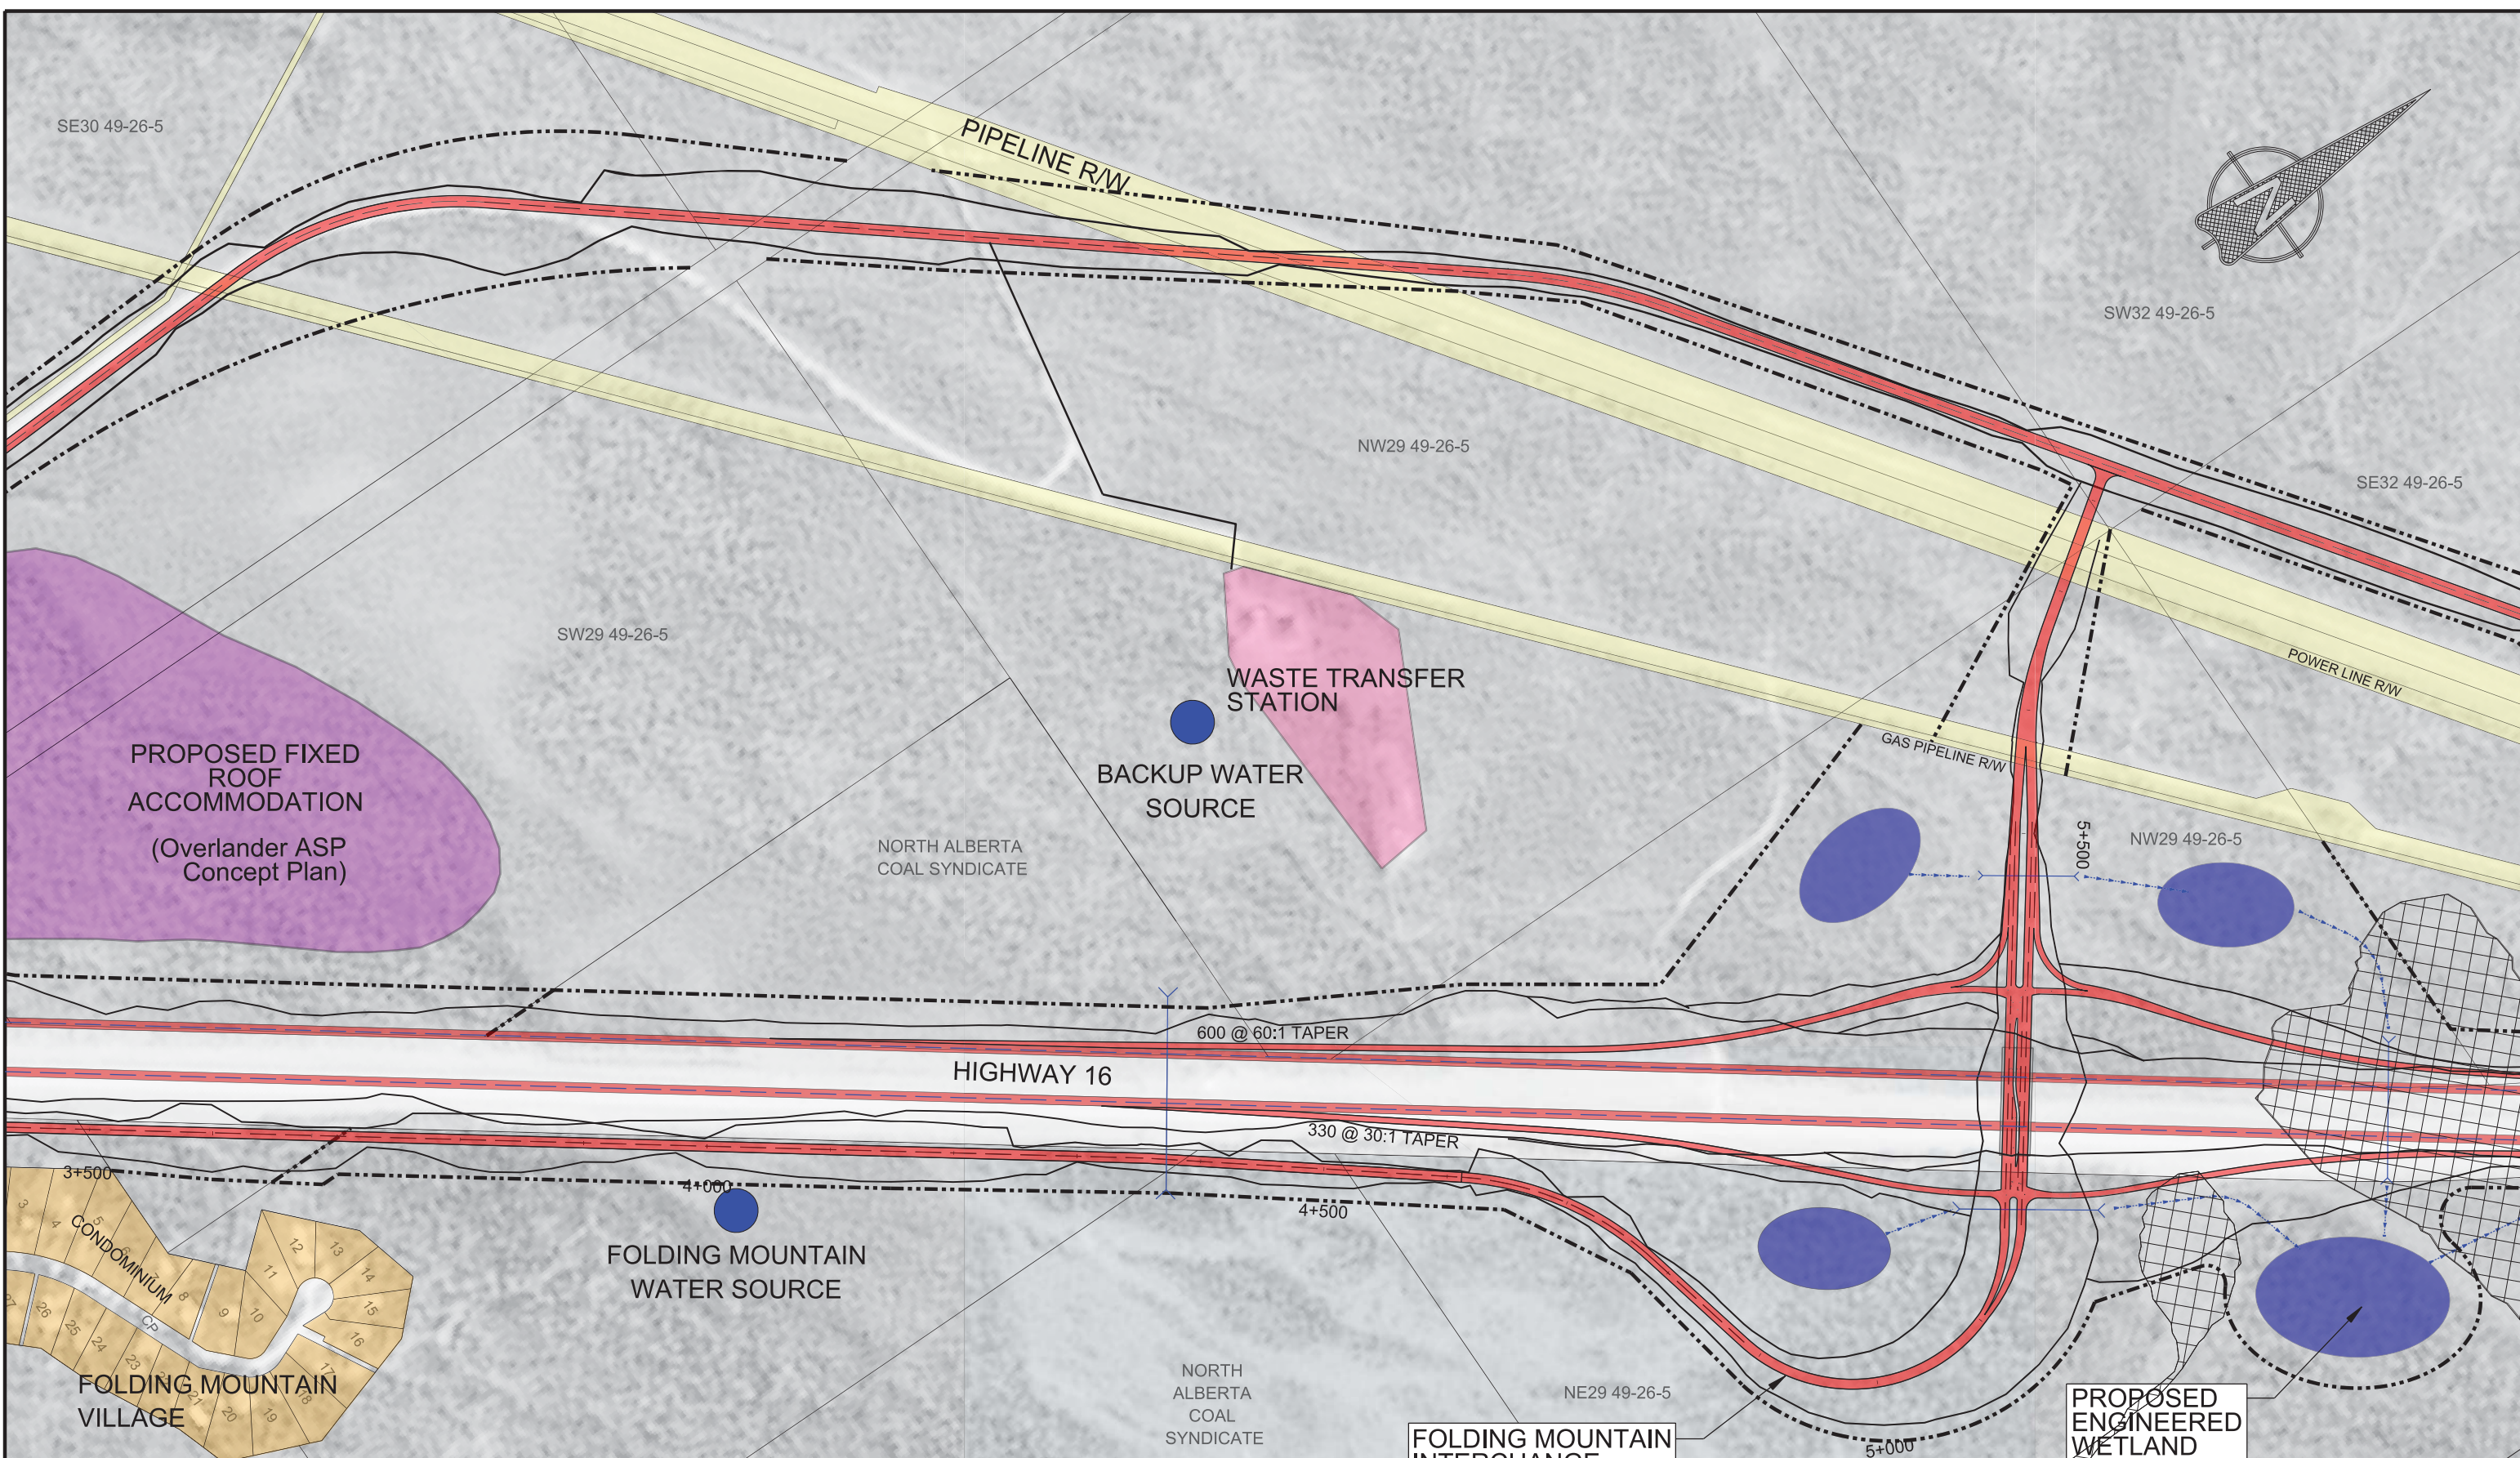

LEASEHOLD BOUNDARY	---	BRIDGE	—/—
PROPOSED ROW	----	PRIVATE OWNERSHIP	■
CUT / FILL	—	POSSIBLE STORMWATER RETENTION POND (UNLESS OTHERWISE NOTED)	●
ROAD CLOSURE	///		
MUSKEG	▨		

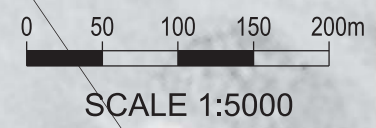

CONSULTANT

ISL Engineering and Land Services

Alberta Transportation



**HIGHWAY 16:02 FUNCTIONAL PLANNING STUDY  
 ULTIMATE STAGE (50 YEAR PLAN)**

DATE	HIGHWAY	SHEET	DRAWING
May, 2014	16:02	B4	P-3417

May/15/2014  
 12457\_alignment-0m-20120615\_11\_2.dgn

DRAWING  
 CONTRACT HIGHWAY  
 DESCRIPTION  
 PHOTO  
 DATE  
 BY  
 SURVEYED  
 DEPARTMENT BAR CODE

May 15/2014  
 12457\_alignment-40m-20120615\_mtl\_2.dgn

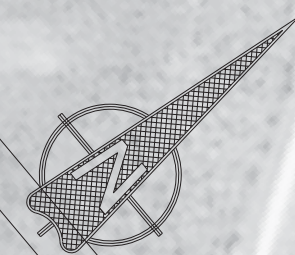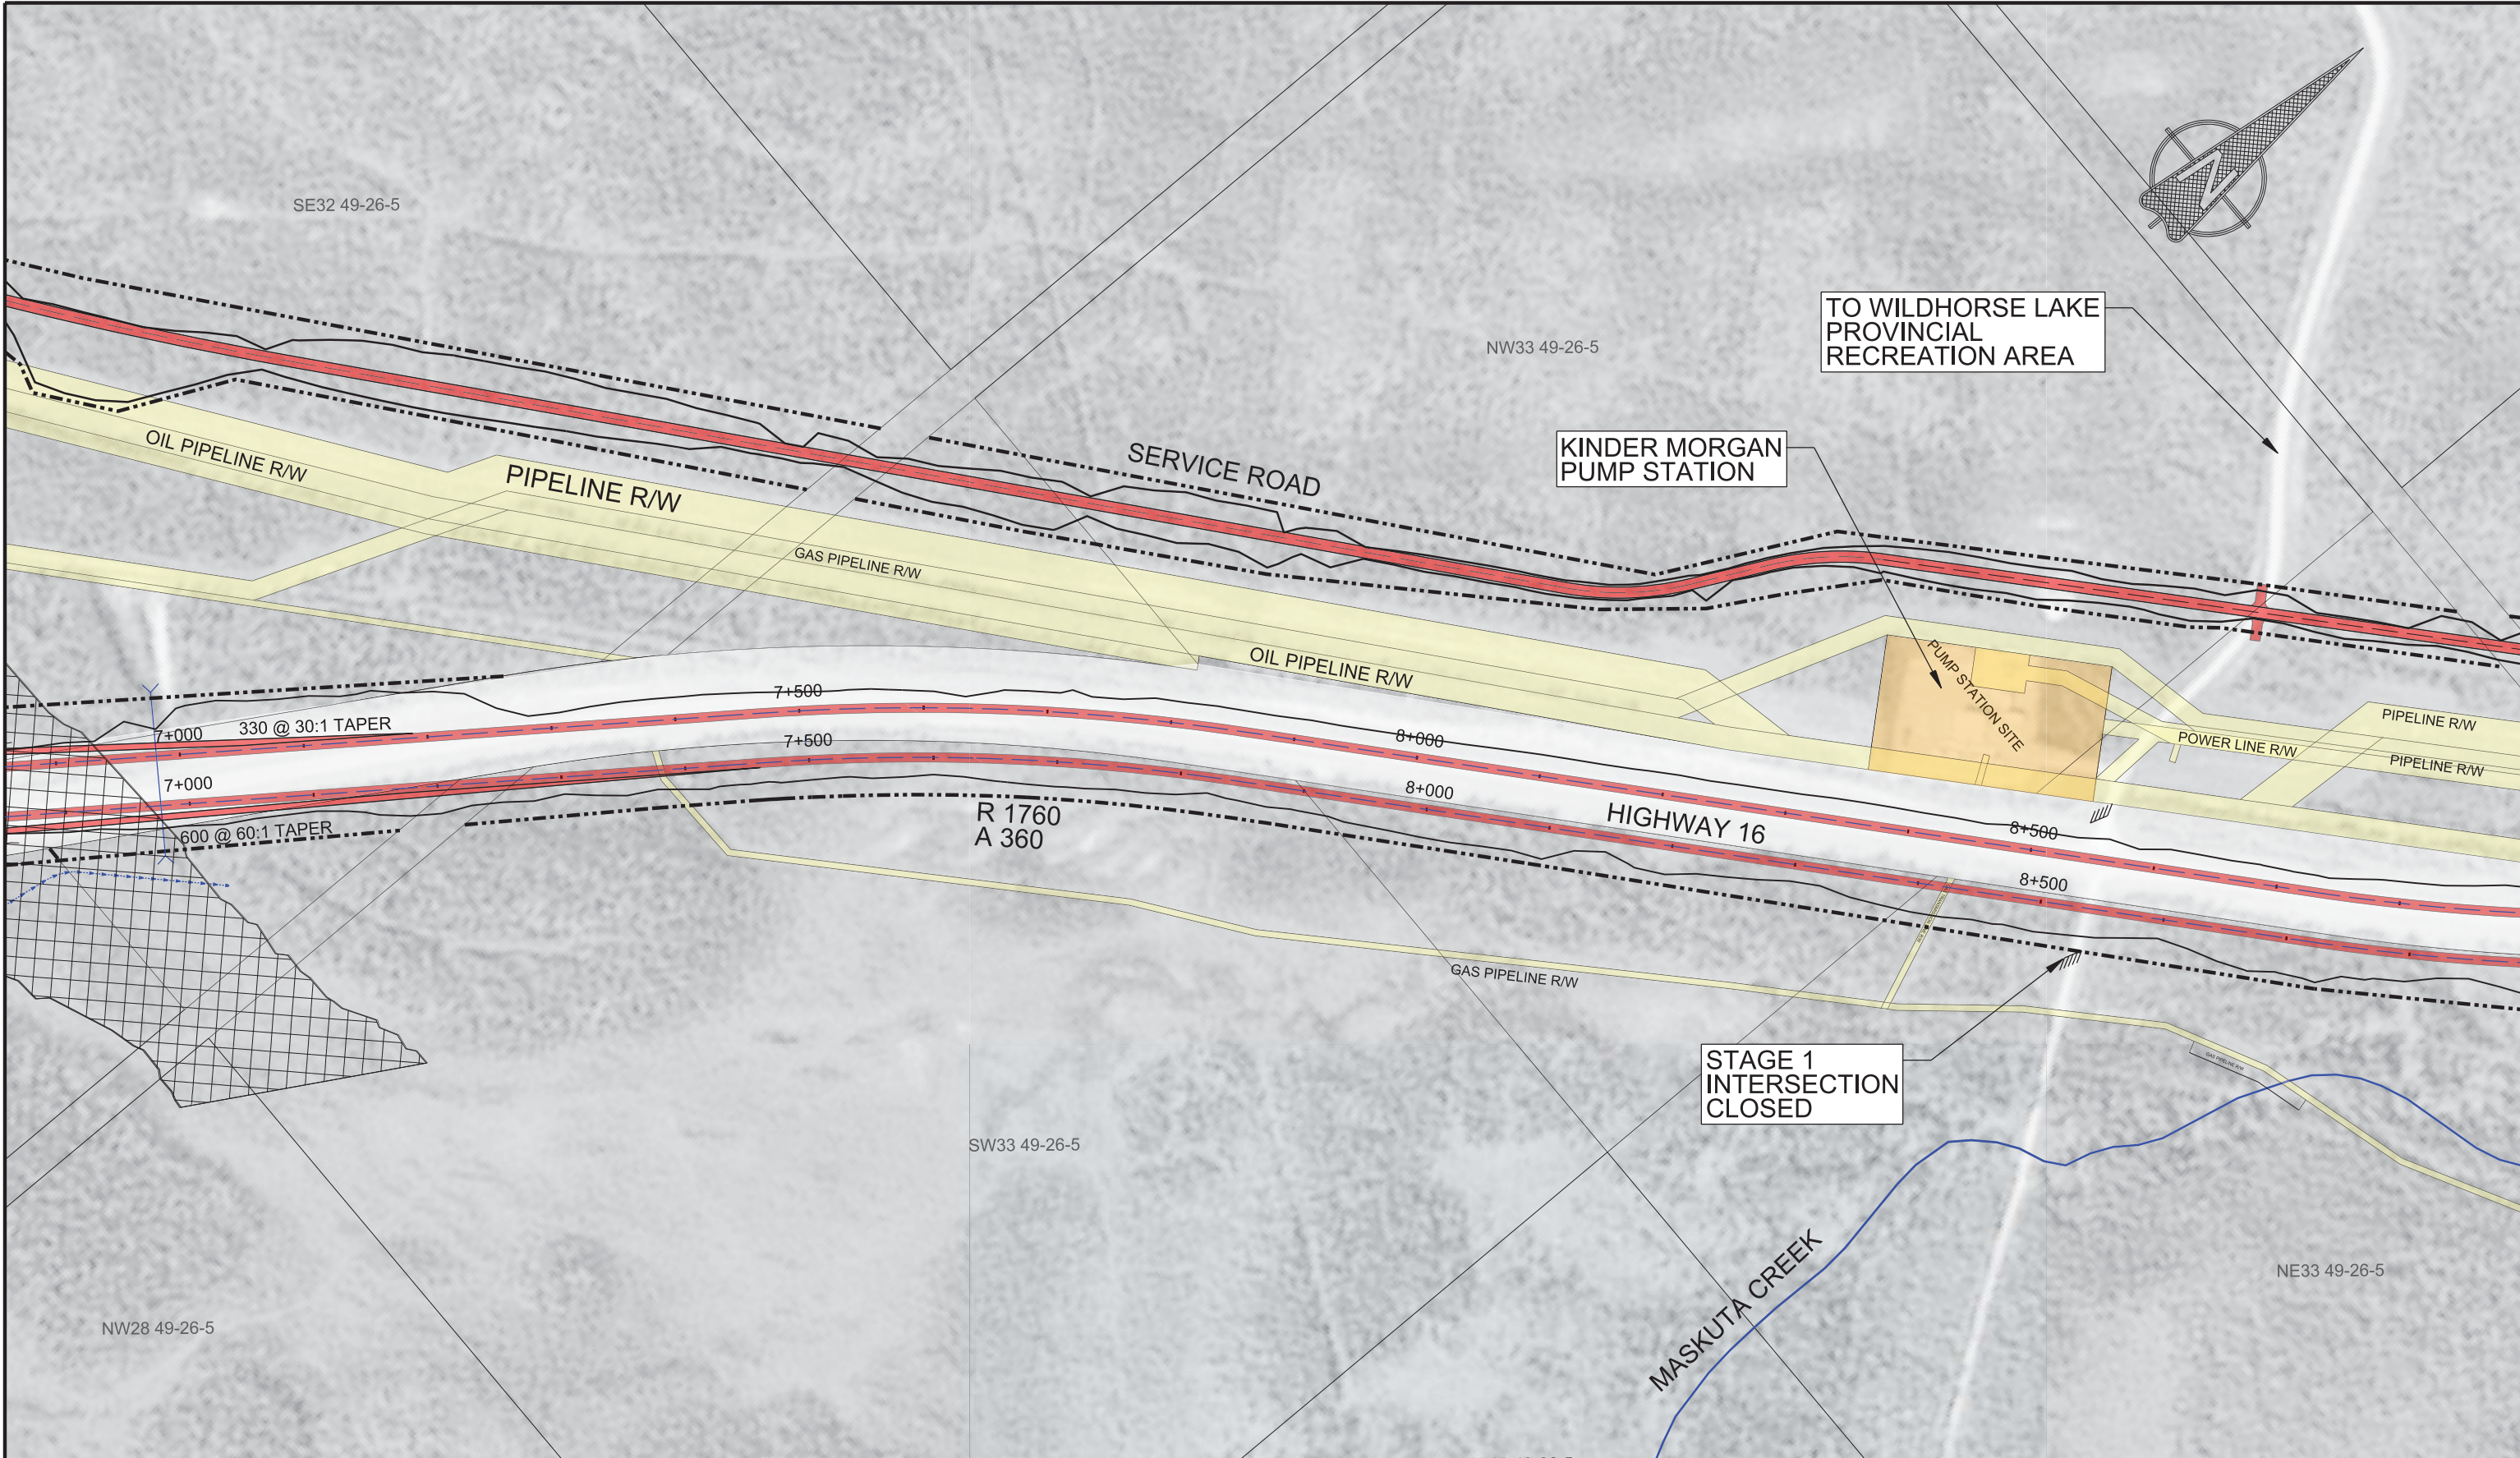


TO WILDHORSE LAKE  
 PROVINCIAL  
 RECREATION AREA

KINDER MORGAN  
 PUMP STATION

PUMP STATION SITE



STAGE 1  
 INTERSECTION  
 CLOSED

LEASEHOLD BOUNDARY	---	BRIDGE	
PROPOSED ROW	----	PRIVATE OWNERSHIP	■
CUT / FILL	—		
ROAD CLOSURE	///		
MUSKEG	▨		

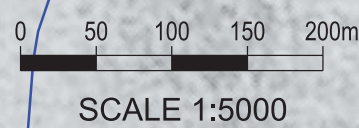


CONSULTANT		<i>Alberta</i> Transportation	
<b>ISL</b> Engineering and Land Services		<b>HIGHWAY 16:02 FUNCTIONAL PLANNING STUDY ULTIMATE STAGE (50 YEAR PLAN)</b>	
JOB No.	12457	CONTRACT May, 2014	HIGHWAY 16:02
		SHEET B5	DRAWING

DRAWING  
 HIGHWAY  
 CONTRACT  
 DESCRIPTION  
 PHOTO  
 DATE  
 BY  
 SURVEYED  
 DEPARTMENT BAR CODE

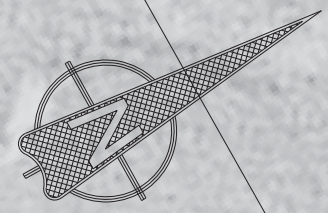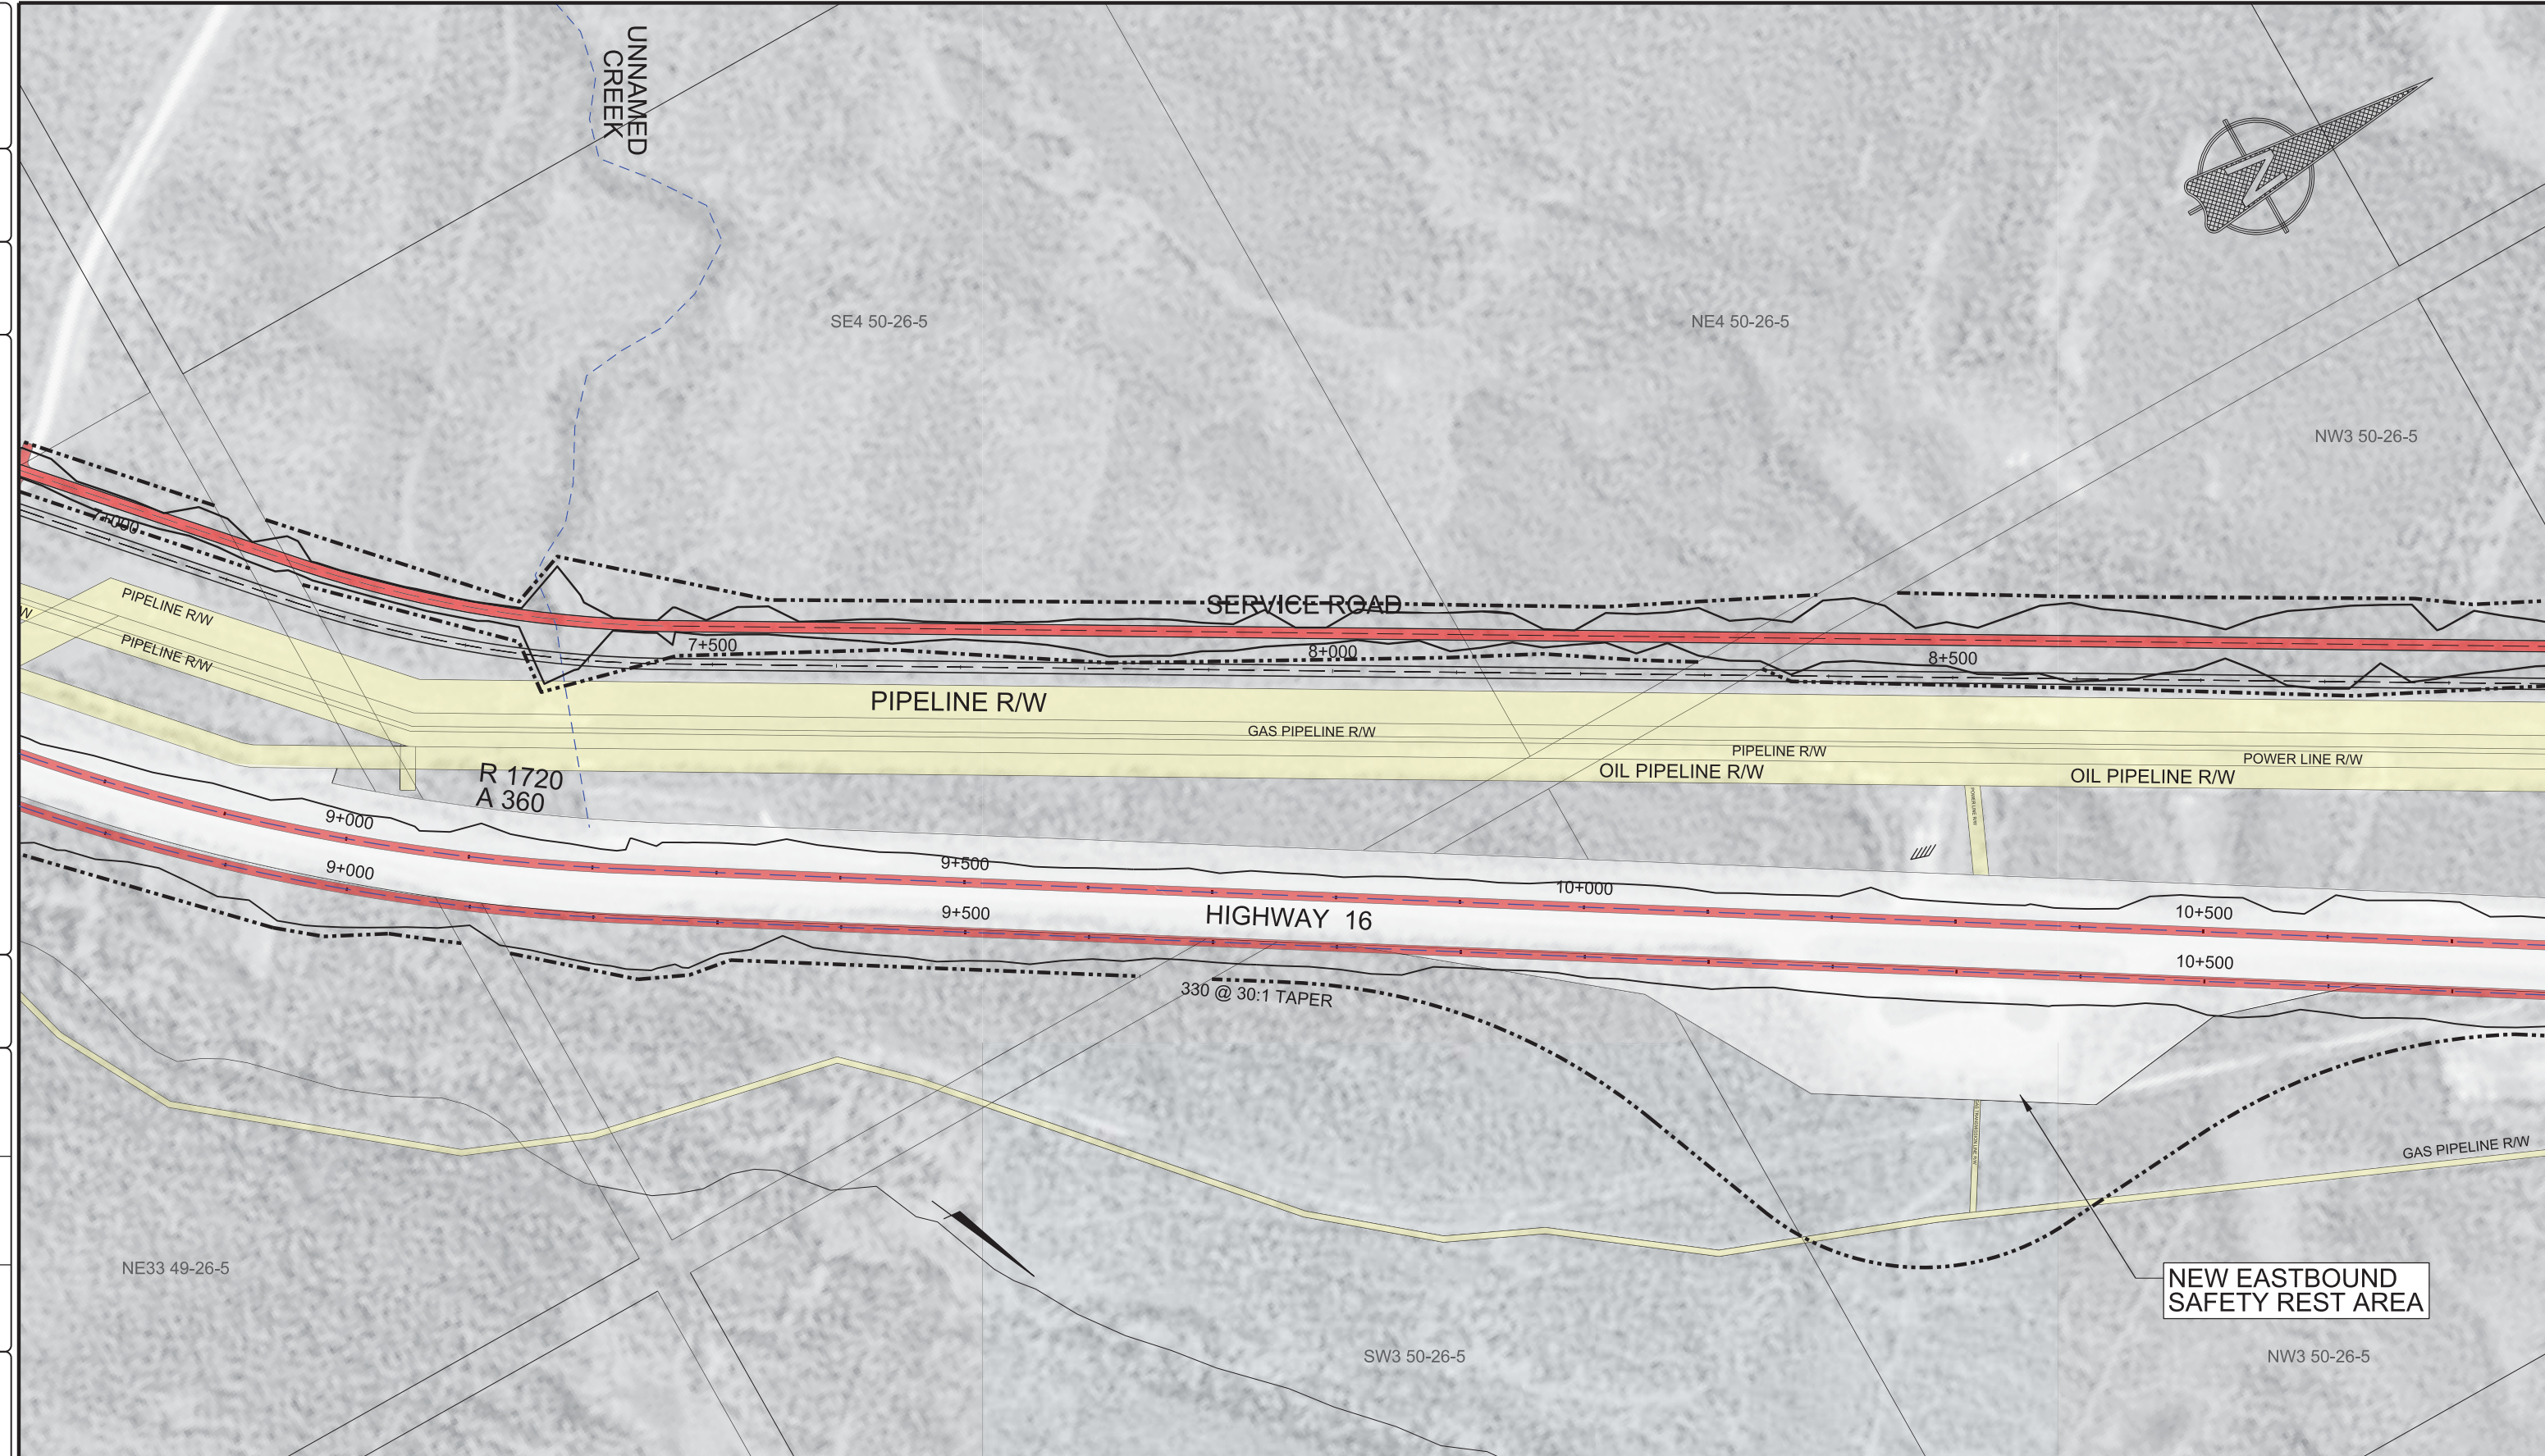


LEASEHOLD BOUNDARY	---	BRIDGE	— / —
PROPOSED ROW	- · - · -	PRIVATE OWNERSHIP	■
CUT / FILL	— / —		
ROAD CLOSURE	///		
MUSKEG	▨		

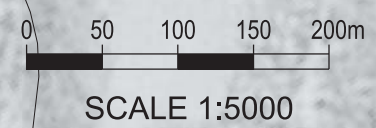


CONSULTANT 		Alberta Transportation <b>HIGHWAY 16:02 FUNCTIONAL PLANNING STUDY</b> <b>ULTIMATE STAGE (50 YEAR PLAN)</b>	
JOB No.	12457	CONTRACT	May, 2014
		HIGHWAY	16:02
		SHEET	B6
		DRAWING	P-3417

May/15/2014  
 12457\_alignment-40m-20120615\_mil-2.dgn

DRAWING  
 HIGHWAY  
 CONTRACT  
 DESCRIPTION  
 PHOTO  
 DATE  
 BY  
 SURVEYED  
 DEPARTMENT BAR CODE  
 J:\12457\12457\16\_Twinning\02\_drawing\02a\_project\12457\_alignment-40m-20120615\_11\_2.dgn - May 15, 2014 - sheet7

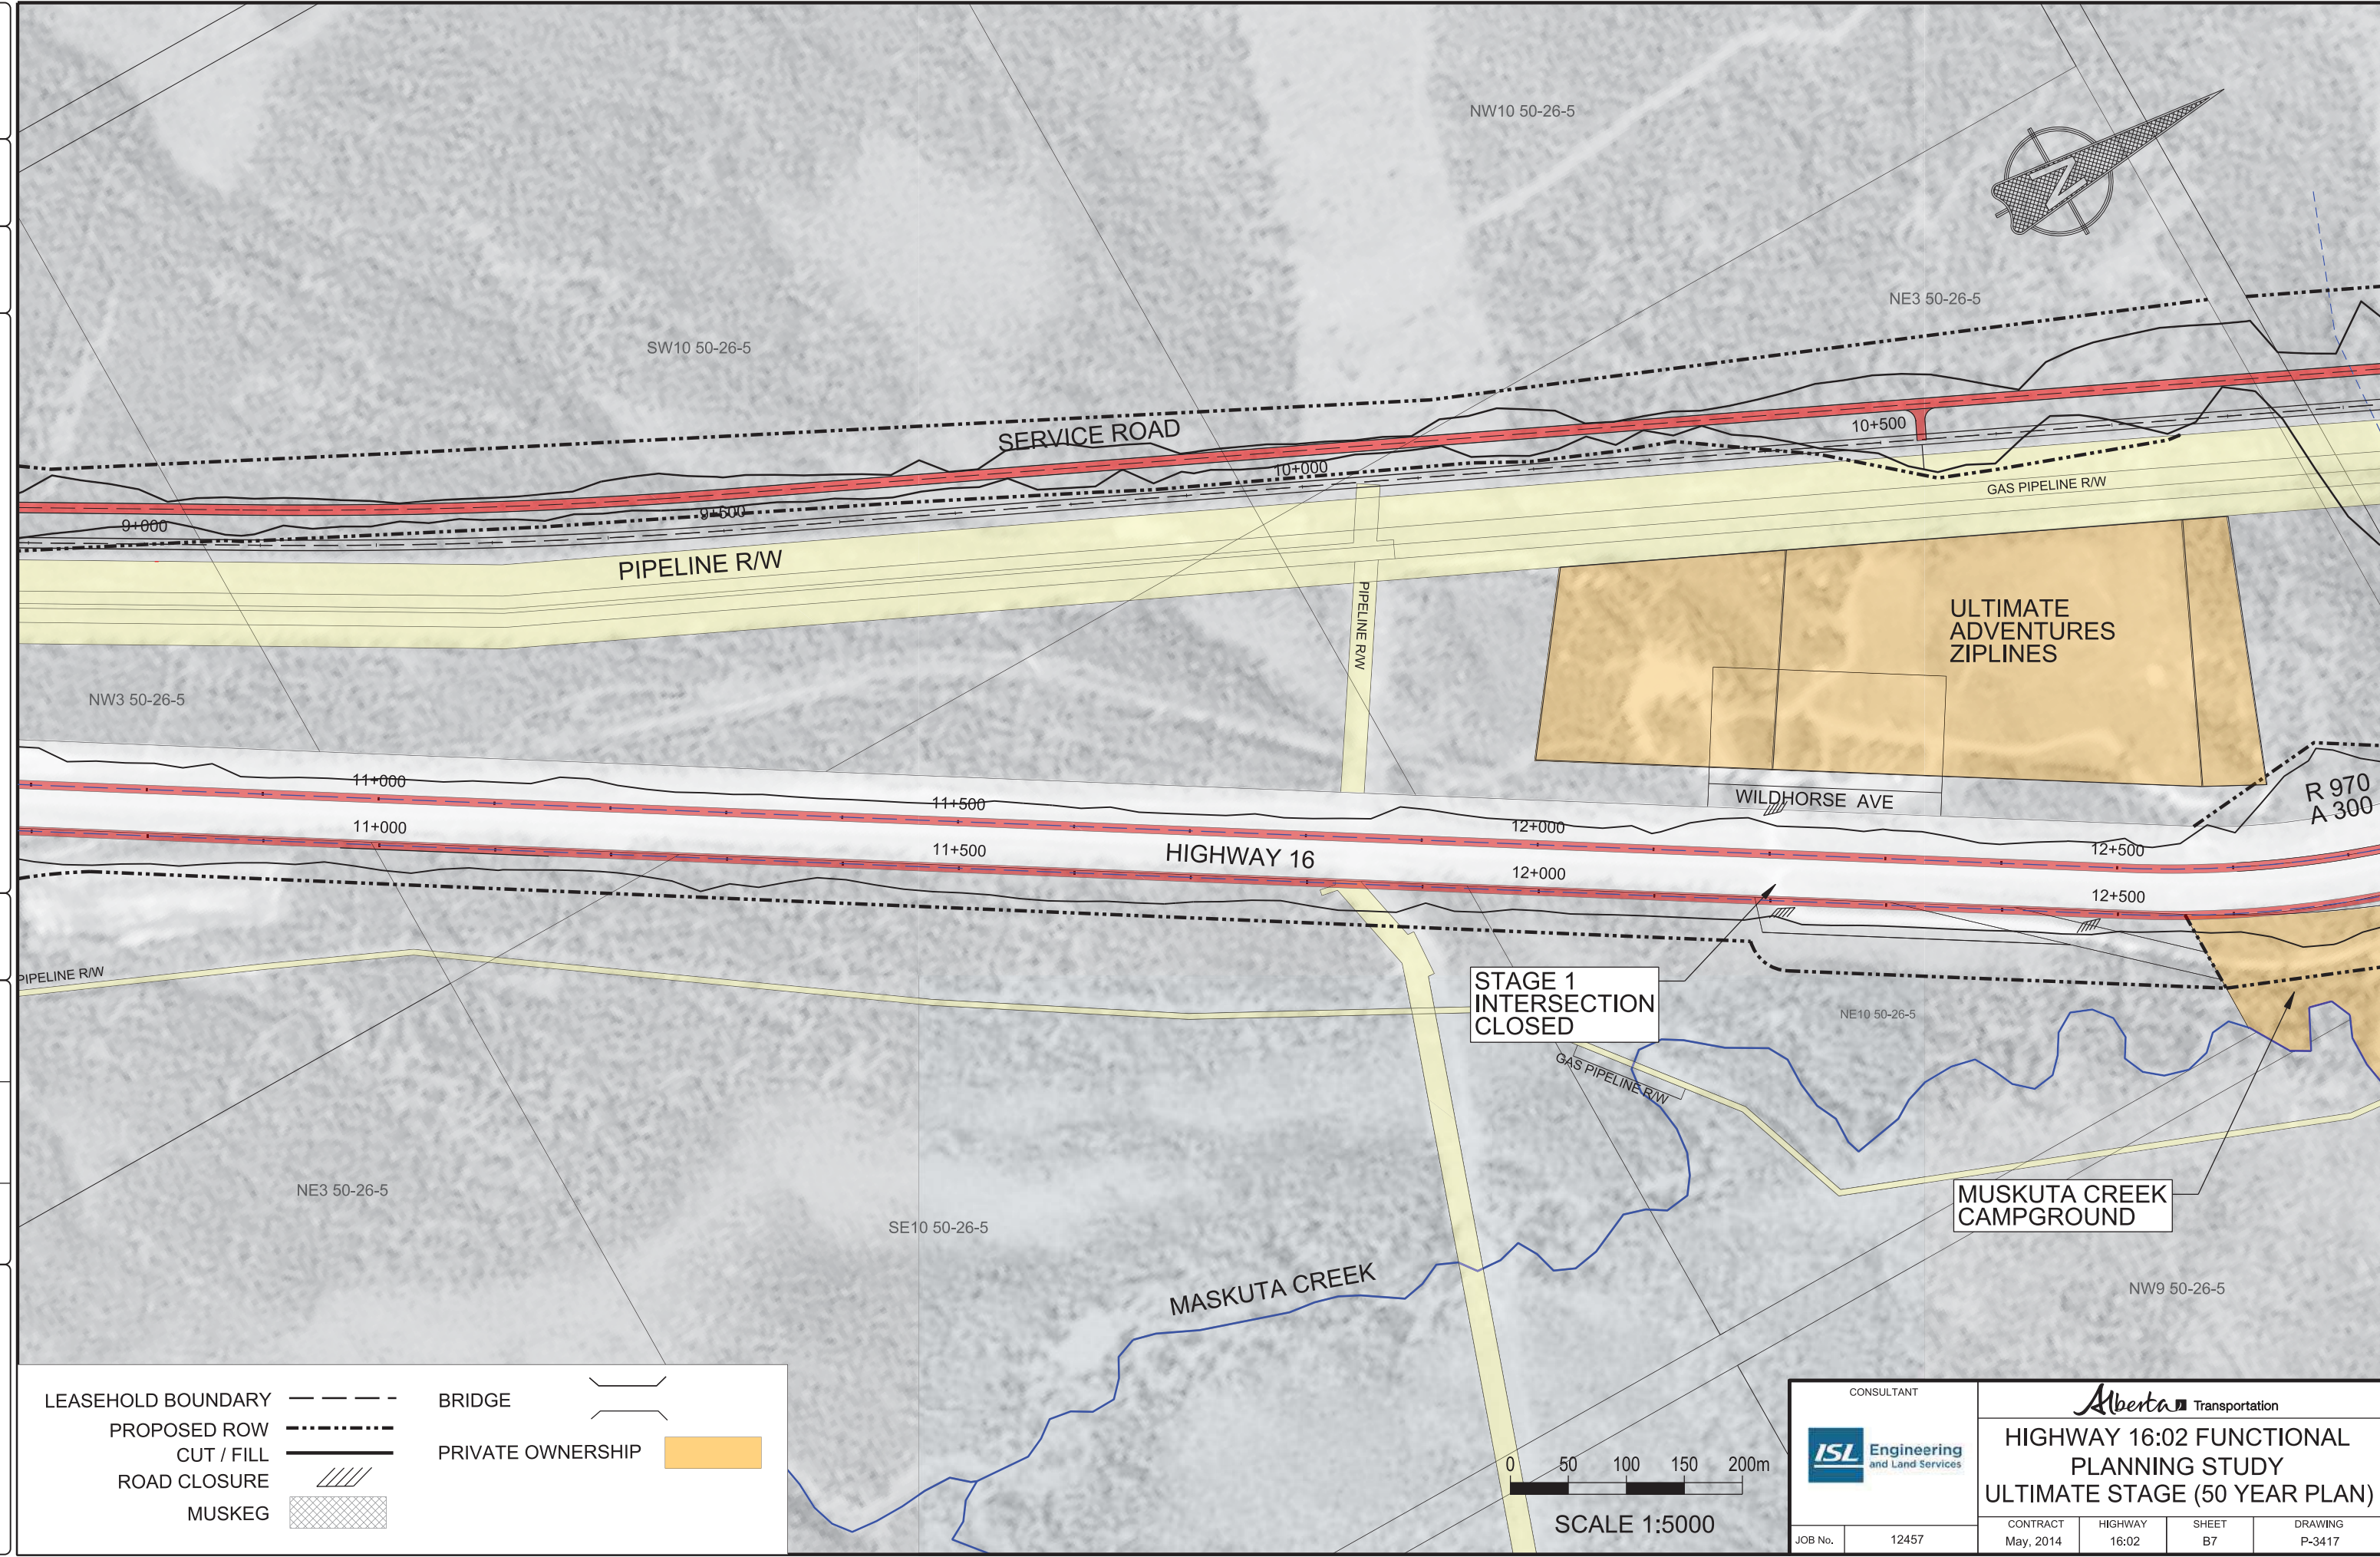



LEASEHOLD BOUNDARY	---	BRIDGE	
PROPOSED ROW	- - - - -	PRIVATE OWNERSHIP	■
CUT / FILL			
ROAD CLOSURE	////		
MUSKEG	▨		

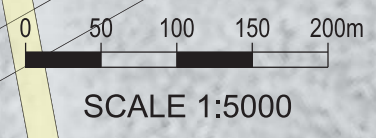


CONSULTANT 		Alberta Transportation <b>HIGHWAY 16:02 FUNCTIONAL PLANNING STUDY</b> <b>ULTIMATE STAGE (50 YEAR PLAN)</b>	
JOB No.	12457	CONTRACT	May, 2014
HIGHWAY	16:02	SHEET	B7
DRAWING	P-3417		

May/15/2014  
 12457\_alignment-40m-20120615\_11\_2.dgn

DRAWING  
 HIGHWAY  
 CONTRACT  
 DESCRIPTION  
 PHOTO  
 DATE  
 BY  
 SURVEYED  
 DEPARTMENT BAR CODE  
 J:\12457\12457A1-Fwy16\_Twinning\02\_drawing\02a\_project\12457\_alignment-40m-20120615\_12457.mxd - May 15, 2014 - sheet8

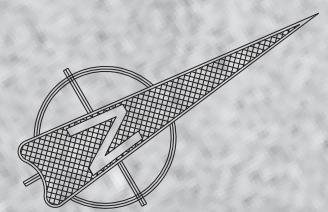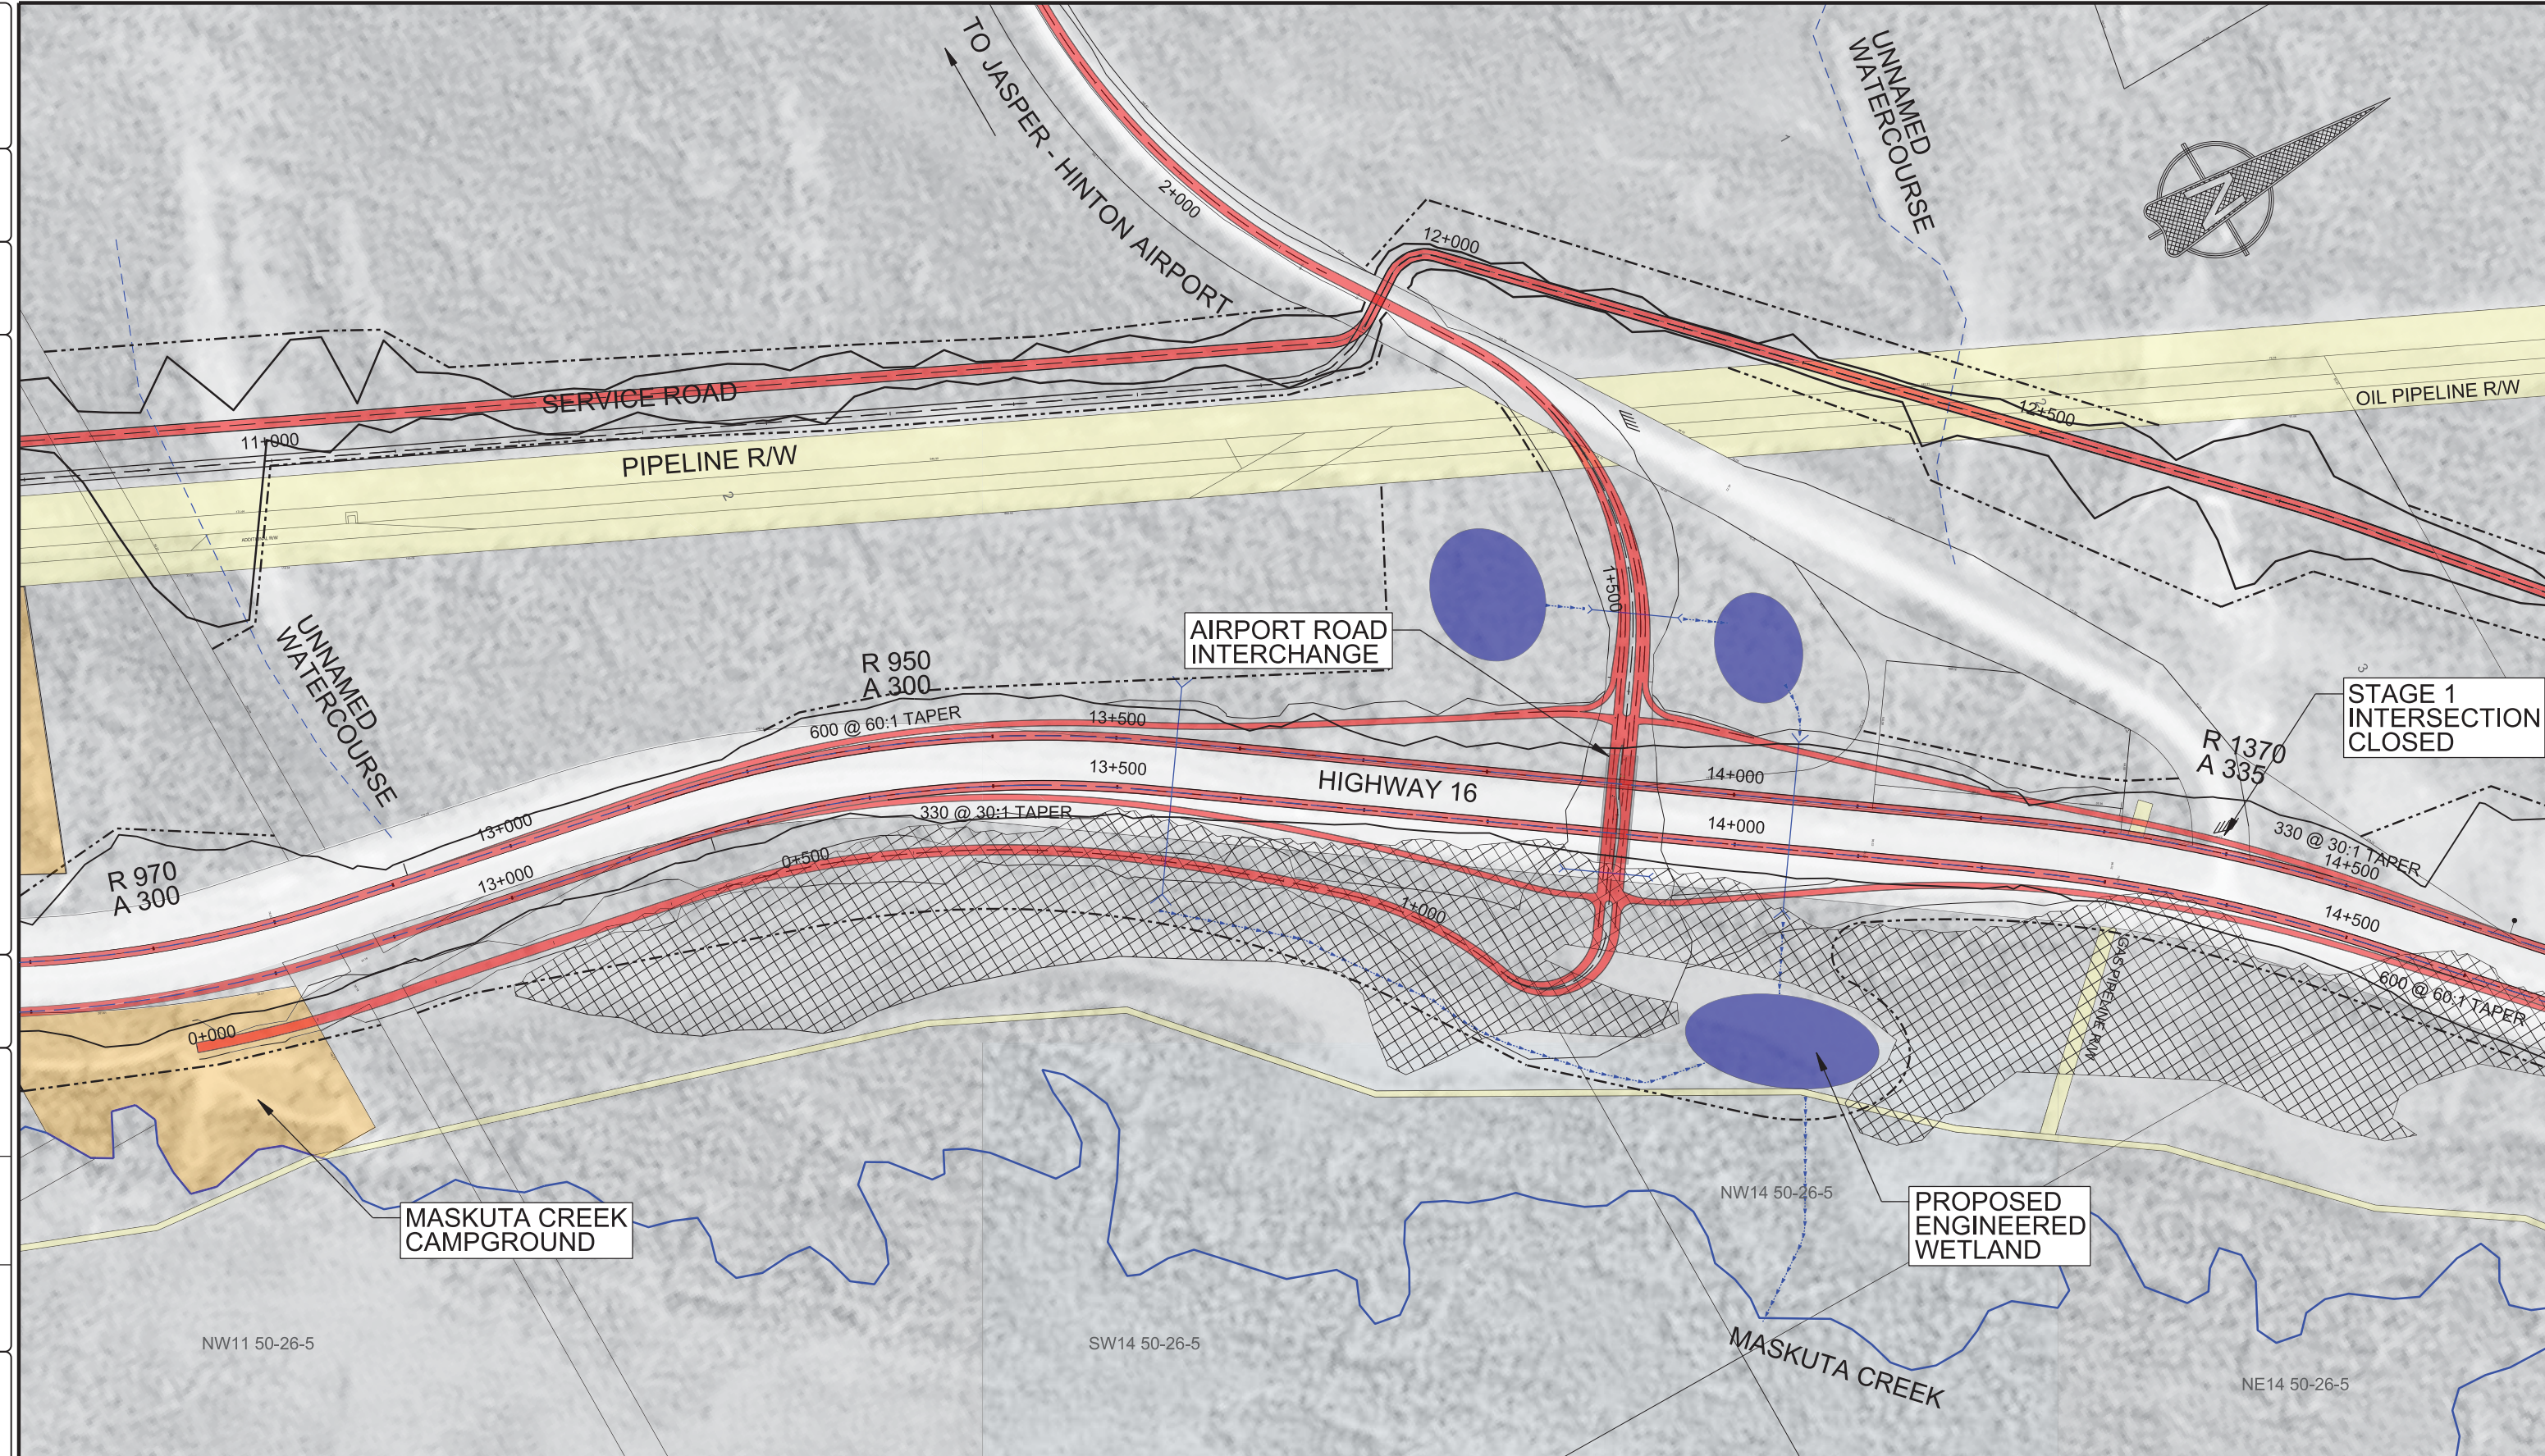

LEASEHOLD BOUNDARY	---	PRIVATE OWNERSHIP	Yellow fill
PROPOSED ROW	- - - - -	BRIDGE	
CUT / FILL	=====	DRAINAGE	Blue dashed line
ROAD CLOSURE	////	POSSIBLE STORMWATER RETENTION POND (UNLESS OTHERWISE NOTED)	Blue oval
MUSKEG	Grid pattern		

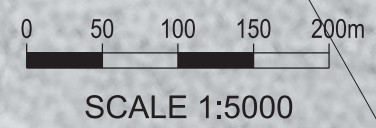

CONSULTANT <b>ISL Engineering and Land Services</b>		Alberta Transportation <b>HIGHWAY 16:02 FUNCTIONAL PLANNING STUDY</b> <b>ULTIMATE STAGE (50 YEAR PLAN)</b>	
JOB No.	12457	CONTRACT	May, 2014
		HIGHWAY	16:02
		SHEET	B8
		DRAWING	P-3417


May/15/2014  
 12457\_alignment-40m-20120615\_12457.dwg



DRAWING  
 HIGHWAY  
 CONTRACT  
 DESCRIPTION  
 PHOTO  
 DATE  
 BY  
 SURVEYED  
 DEPARTMENT BAR CODE




LEASEHOLD BOUNDARY	---	PRIVATE OWNERSHIP	
PROPOSED ROW	----		
CUT / FILL	====		
ROAD CLOSURE	////		
MUSKEG			

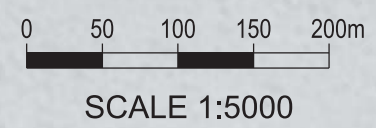

CONSULTANT  <b>ISL Engineering and Land Services</b>		<b>Alberta Transportation</b> <b>HIGHWAY 16:02 FUNCTIONAL PLANNING STUDY</b> <b>ULTIMATE STAGE (50 YEAR PLAN)</b>	
JOB No.	12457	CONTRACT	May, 2014
		HIGHWAY	16:02
		SHEET	B9
		DRAWING	P-3417

May/15/2014  
 J:\12400\12457\16\_Twinning\02\_drafting\02a\_project\12457\_alignment-40m-20120615\_11\_2.dgn  
 May 15, 2014 - sheet9  
 J:\12400\12457\16\_Twinning\02\_drafting\02a\_project\12457\_alignment-40m-20120615\_11\_2.dgn

DRAWING  
 HIGHWAY  
 CONTRACT  
 DESCRIPTION  
 PHOTO  
 DATE  
 BY  
 SURVEYED  
 DEPARTMENT BAR CODE

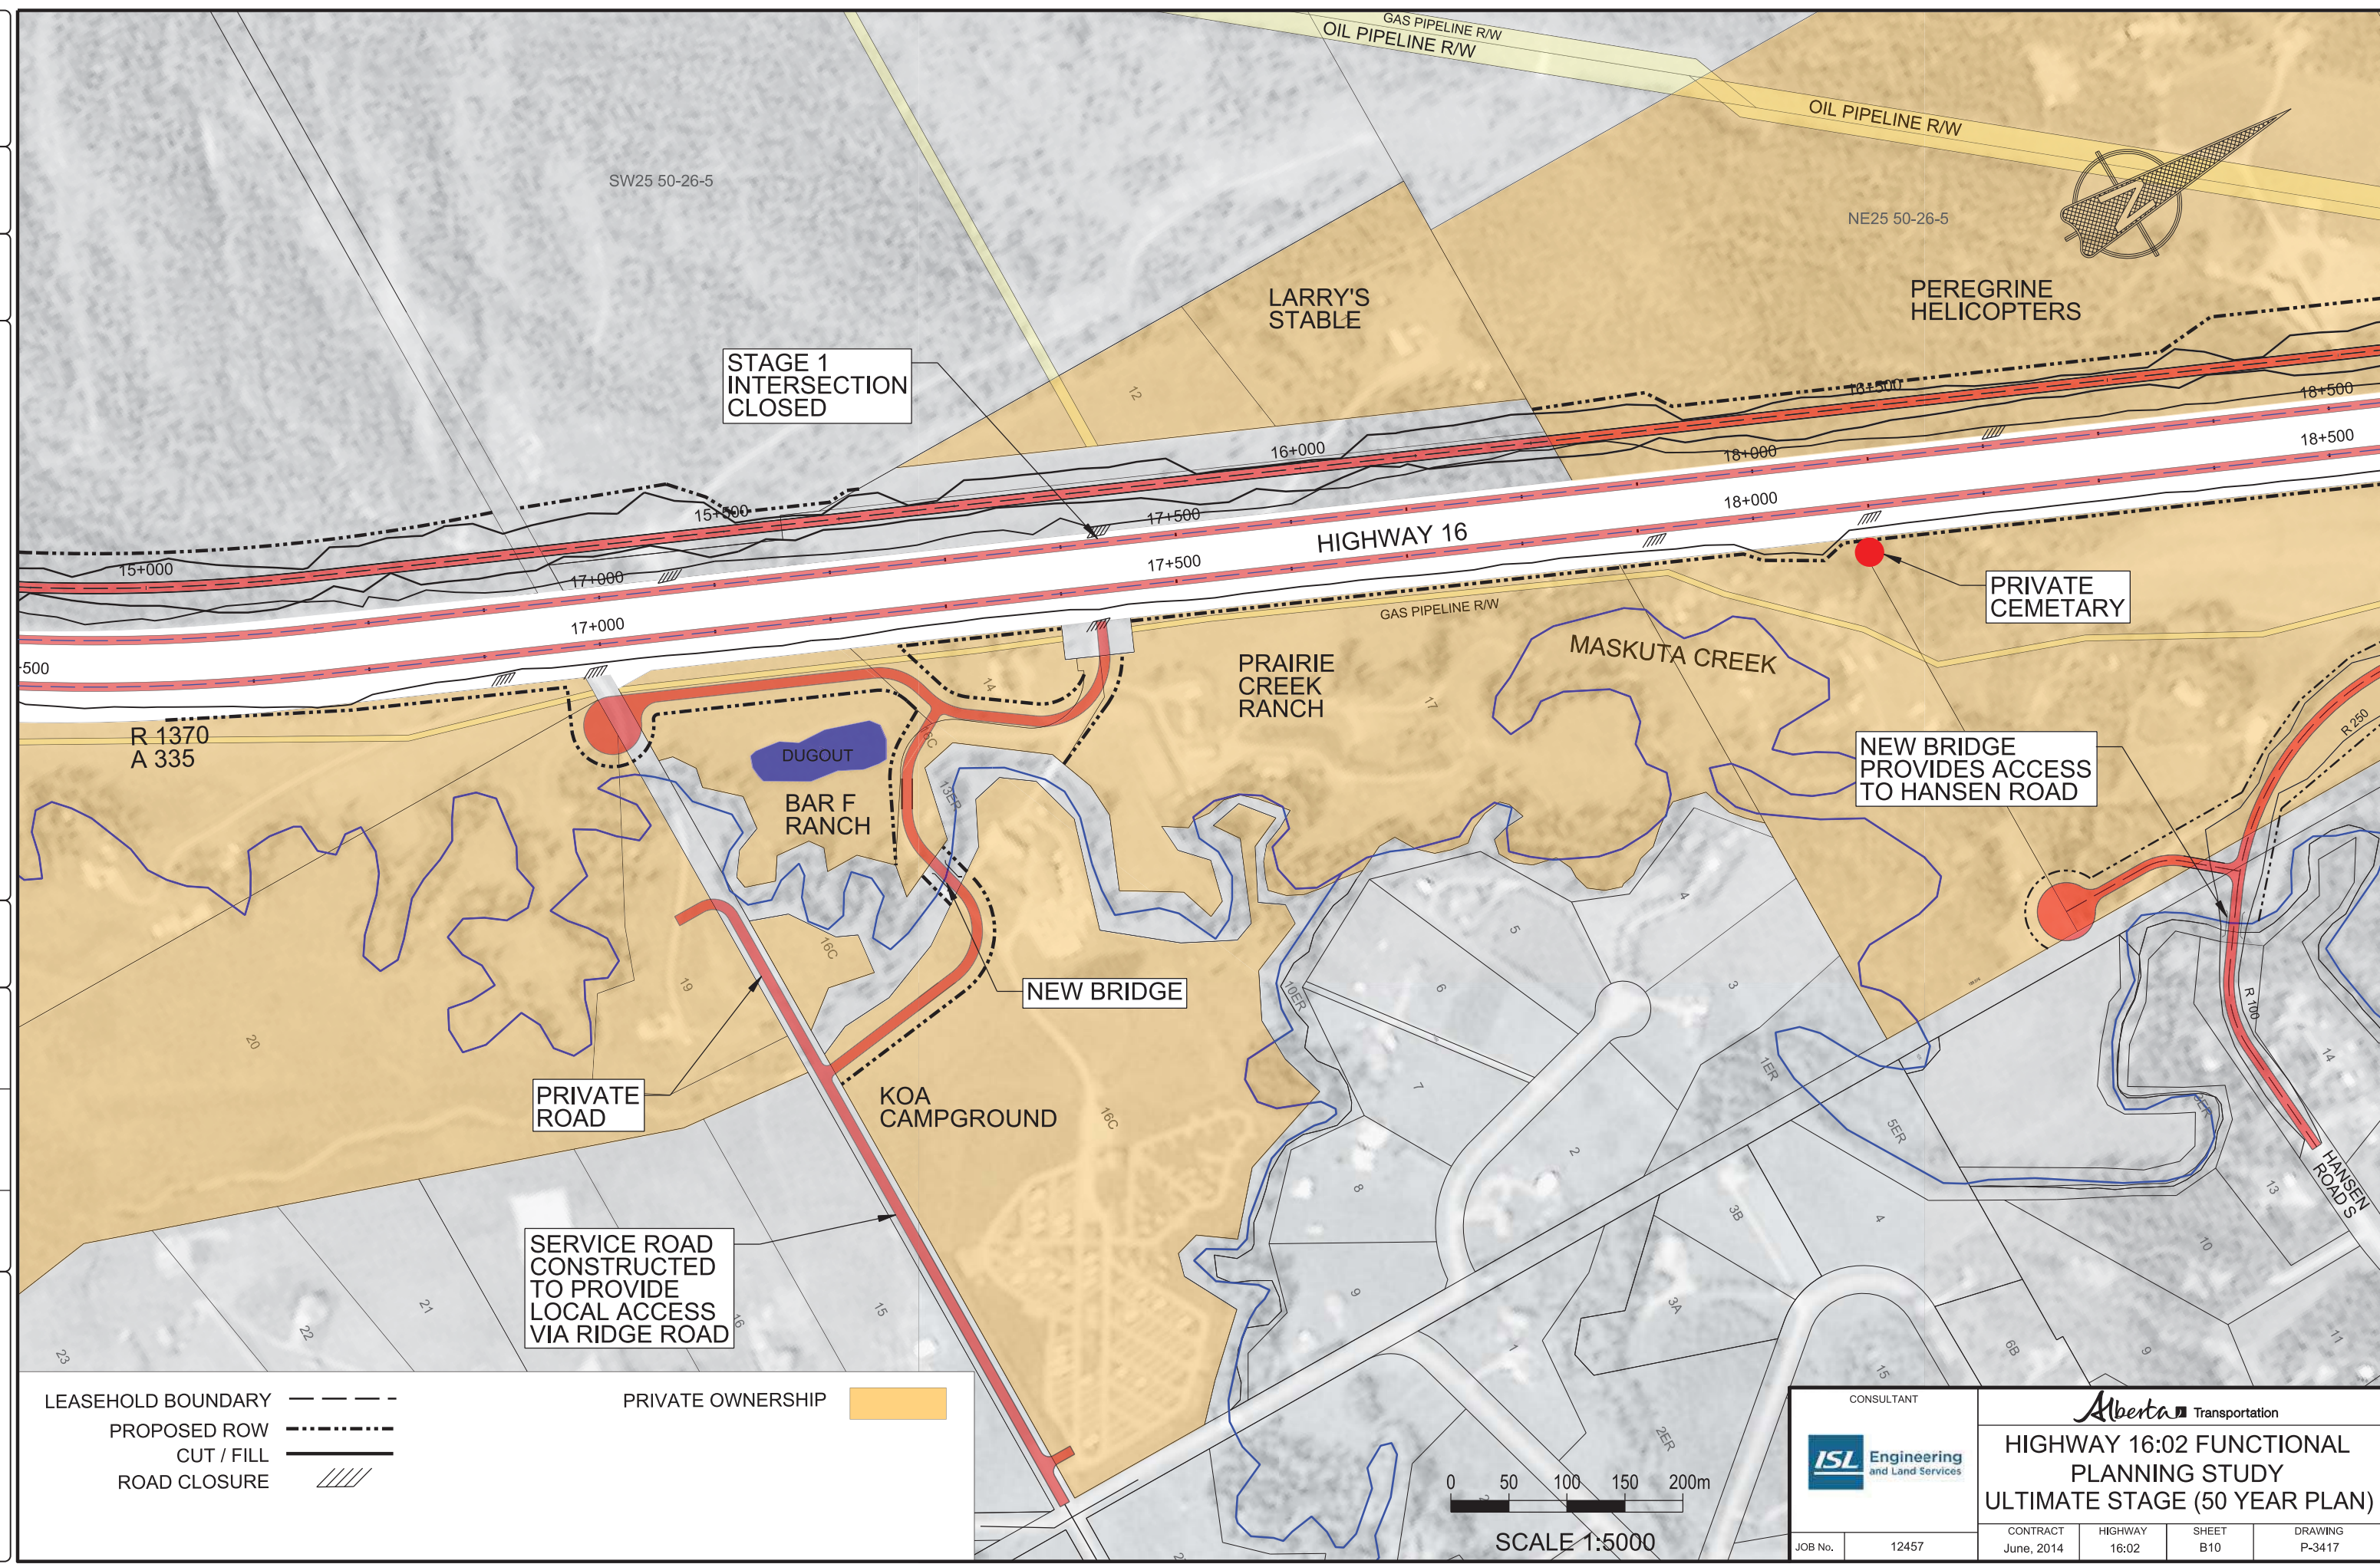

STAGE 1  
INTERSECTION  
CLOSED

PRIVATE  
CEMETARY

NEW BRIDGE  
PROVIDES ACCESS  
TO HANSEN ROAD

NEW BRIDGE

PRIVATE  
ROAD

SERVICE ROAD  
CONSTRUCTED  
TO PROVIDE  
LOCAL ACCESS  
VIA RIDGE ROAD

LEASEHOLD BOUNDARY	---	PRIVATE OWNERSHIP	■
PROPOSED ROW	----		
CUT / FILL	====		
ROAD CLOSURE	////		




SCALE 1:5000


CONSULTANT		<i>Alberta</i> Transportation	
		<b>HIGHWAY 16:02 FUNCTIONAL PLANNING STUDY ULTIMATE STAGE (50 YEAR PLAN)</b>	
JOB No.	12457	CONTRACT	June, 2014
		HIGHWAY	16:02
		SHEET	B10
		DRAWING	P-3417

JUN16/2014  
 12457\_alignment-40m-20120615\_mil-2.dgn

DRAWING  
 HIGHWAY  
 CONTRACT  
 DESCRIPTION  
 PHOTO  
 DATE  
 BY  
 SURVEYED  
 DEPARTMENT BAR CODE  
 J:\12400\12457A\Hwy16\_Twinning\02\_drawing\02a\_project\12457\_alignment-40m-20120615\_11\_2.dgn - May 15, 2014 - sheet11

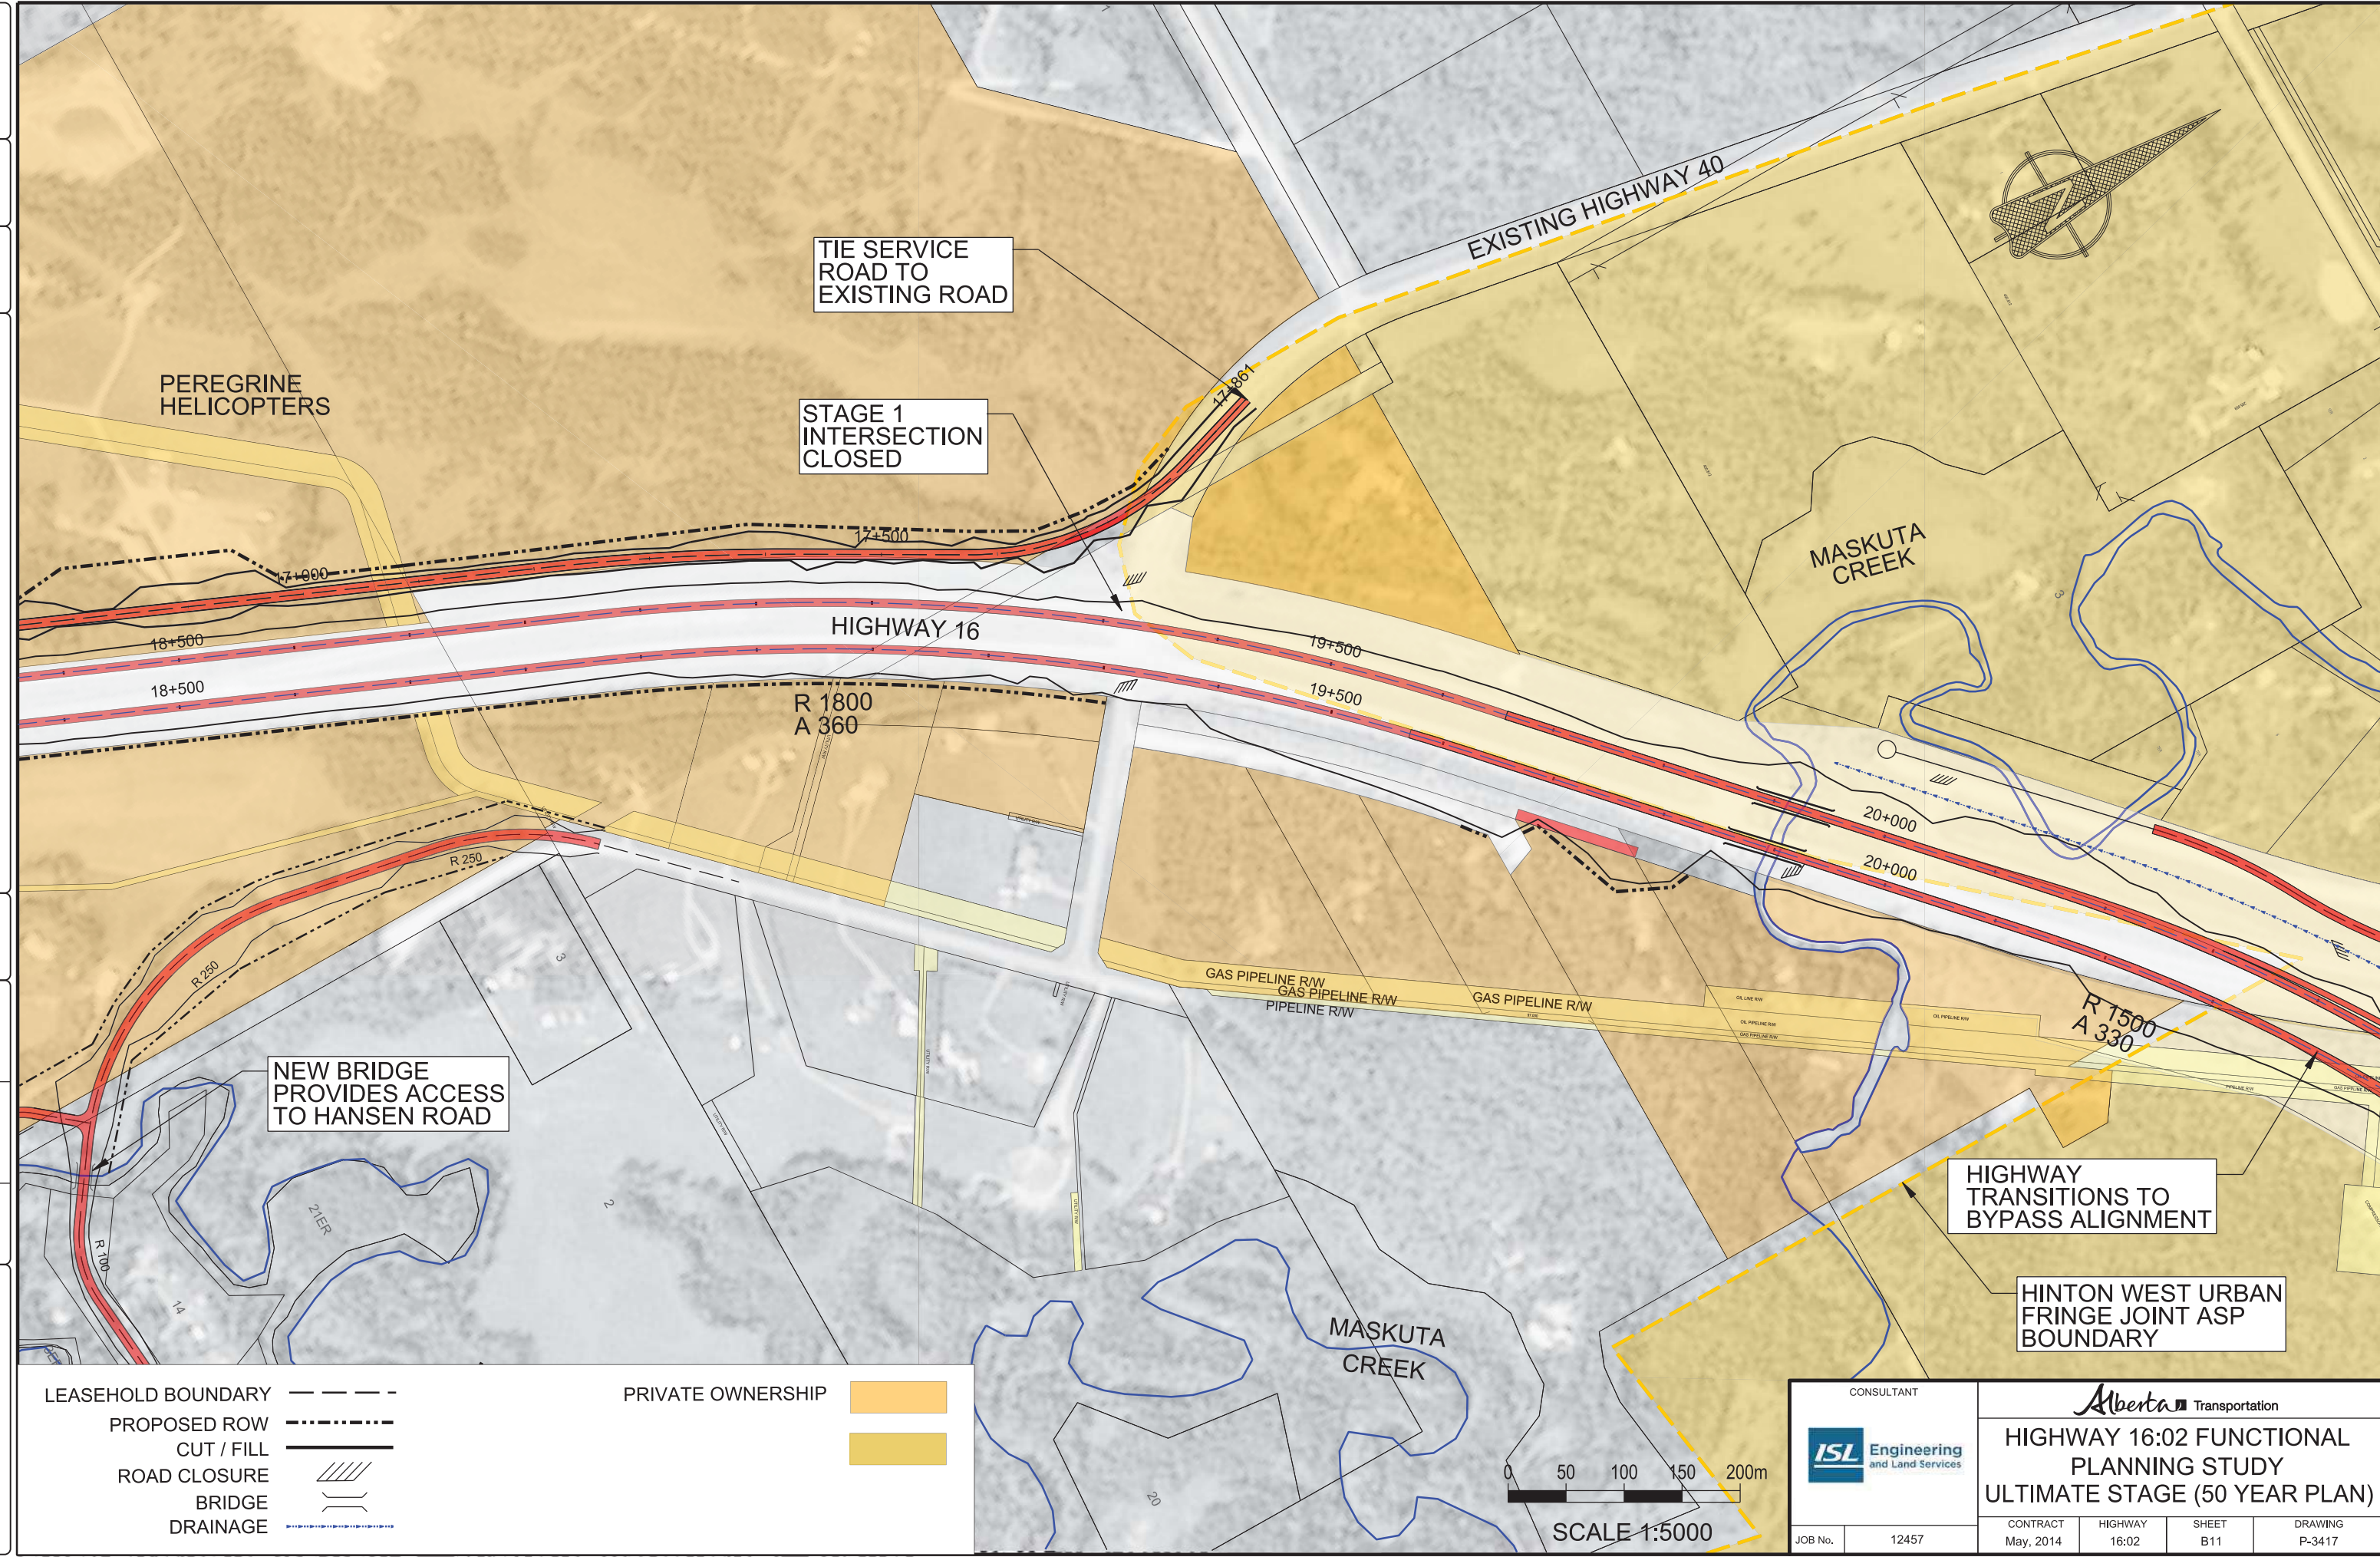


LEASEHOLD BOUNDARY	---	PRIVATE OWNERSHIP	<span style="display: inline-block; width: 20px; height: 10px; background-color: orange;"></span>
PROPOSED ROW	----		<span style="display: inline-block; width: 20px; height: 10px; background-color: yellow;"></span>
CUT / FILL	====		
ROAD CLOSURE	////		
BRIDGE	==		
DRAINAGE	~~~~		

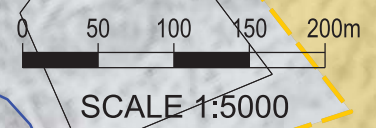


CONSULTANT 		Alberta Transportation <b>HIGHWAY 16:02 FUNCTIONAL PLANNING STUDY</b> <b>ULTIMATE STAGE (50 YEAR PLAN)</b>	
JOB No.	12457	CONTRACT	May, 2014
HIGHWAY	16:02	SHEET	B11
DRAWING	P-3417		

May/15/2014  
 12457\_alignment-40m-20120615\_11\_2.dgn

DRAWING  
 HIGHWAY  
 CONTRACT  
 DESCRIPTION  
 PHOTO  
 DATE  
 BY  
 SURVEYED  
 DEPARTMENT BAR CODE  
 J:\12400\12457\16\_Twinning\02\_drawing\02a\_planning\02a\_project\12457\_alignment-40m-20120615\_11-2.dwg - June 6, 2014 - sheet12

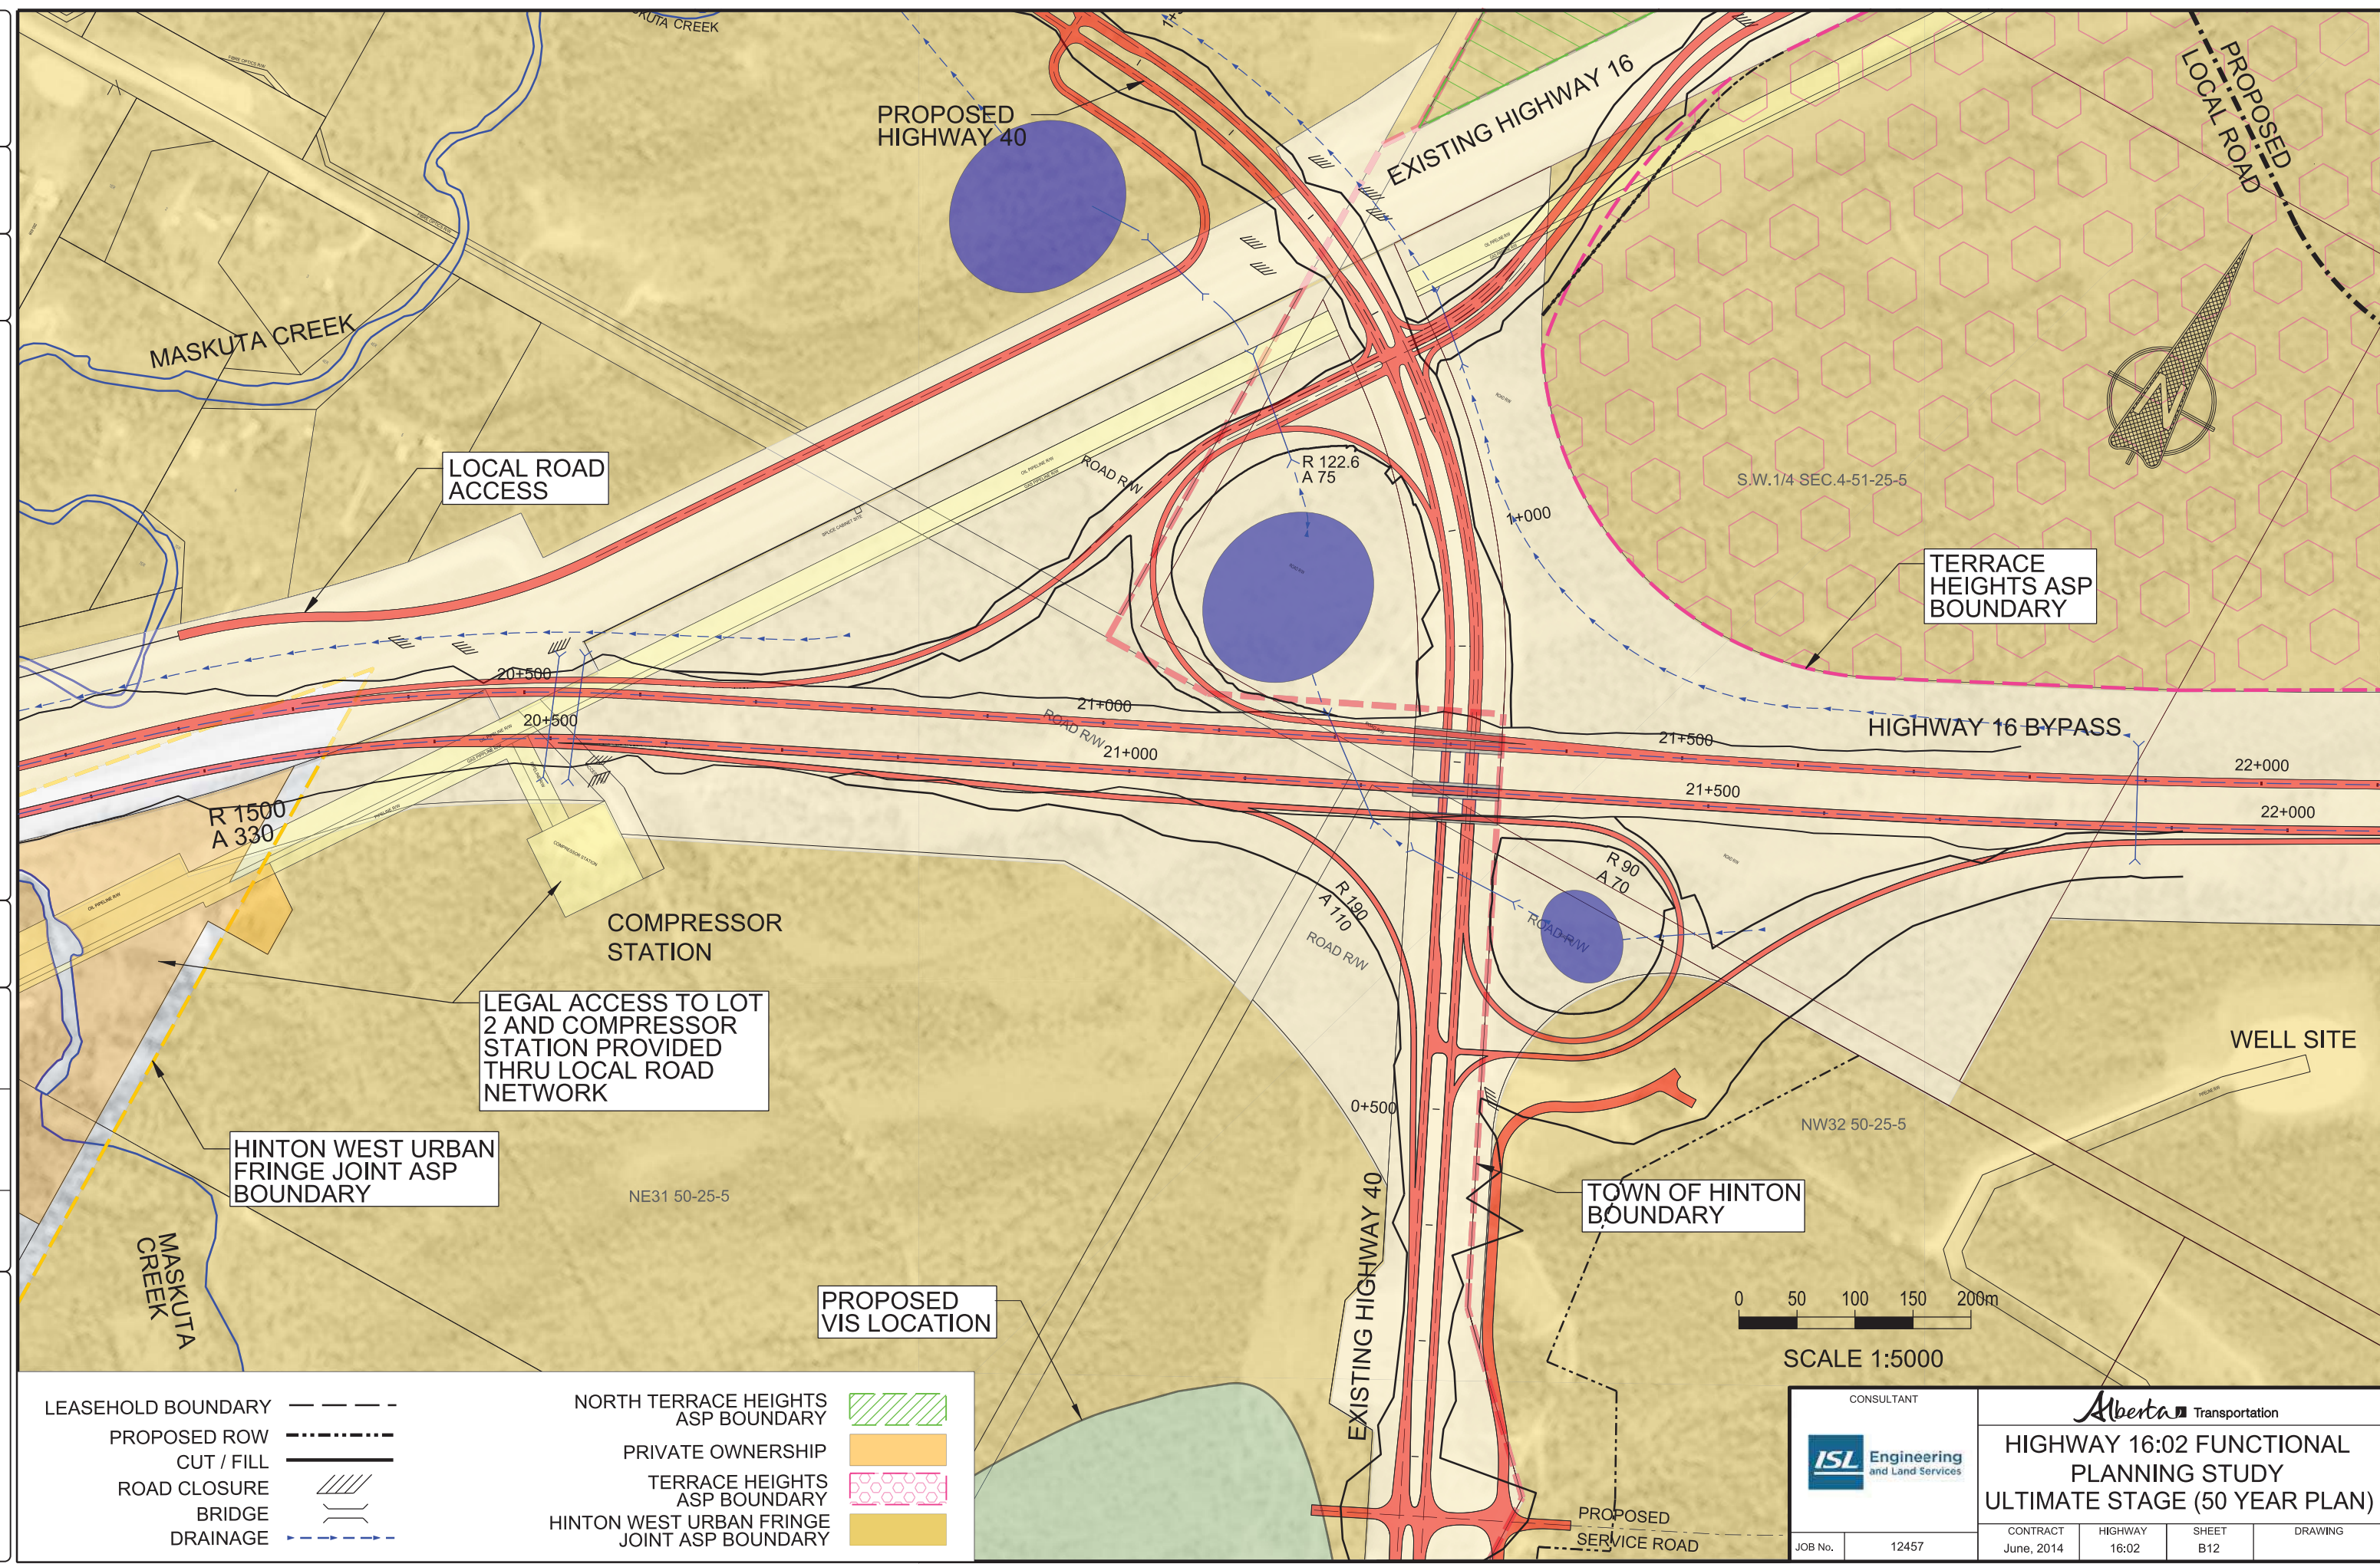

LEASEHOLD BOUNDARY	---	NORTH TERRACE HEIGHTS ASP BOUNDARY	
PROPOSED ROW	----	PRIVATE OWNERSHIP	
CUT / FILL	—+—+—+—	TERRACE HEIGHTS ASP BOUNDARY	
ROAD CLOSURE	////	HINTON WEST URBAN FRINGE JOINT ASP BOUNDARY	
BRIDGE			
DRAINAGE	--->---		

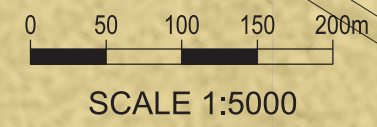

CONSULTANT 		Alberta Transportation <b>HIGHWAY 16:02 FUNCTIONAL PLANNING STUDY          ULTIMATE STAGE (50 YEAR PLAN)</b>	
JOB No.	12457	CONTRACT	June, 2014
		HIGHWAY	16:02
		SHEET	B12
		DRAWING	

JUN06/2014  
 12457\_alignment-40m-20120615\_11-2.dwg

