
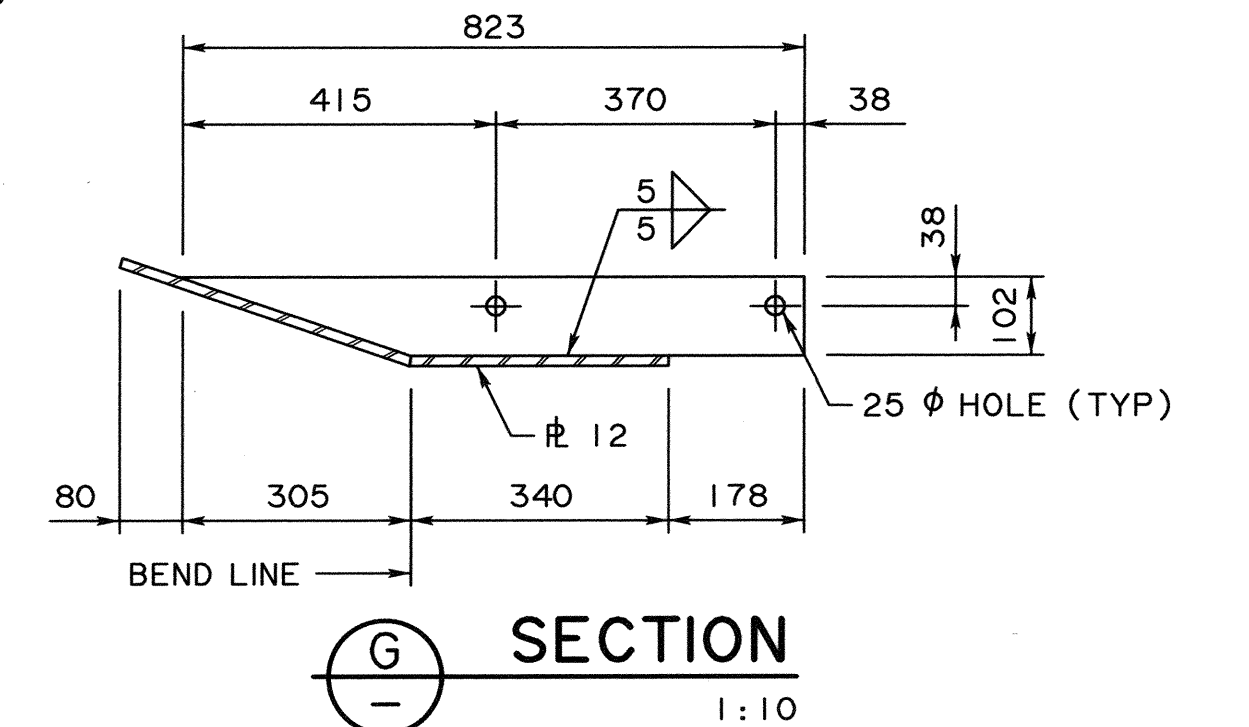
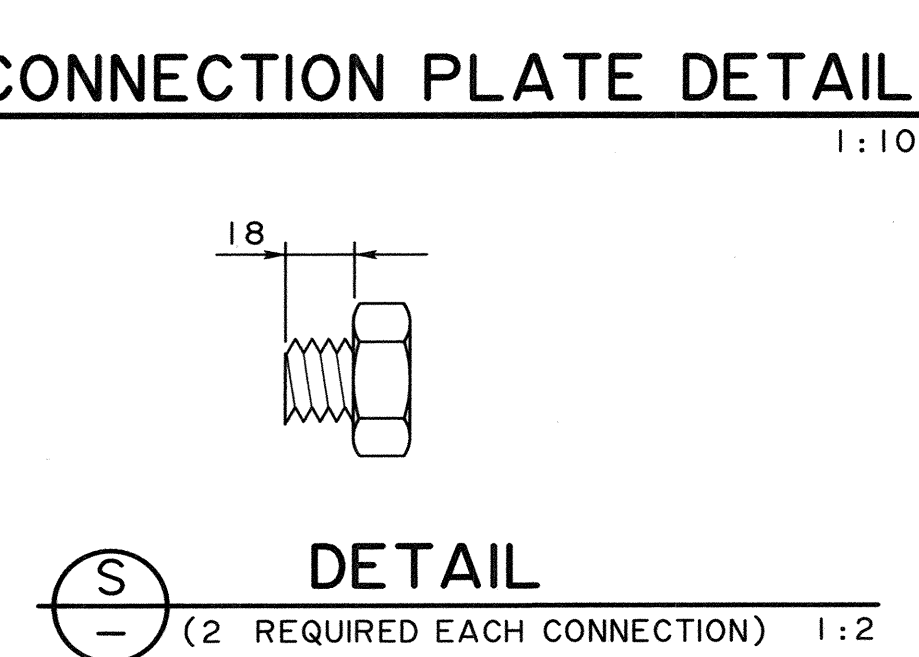
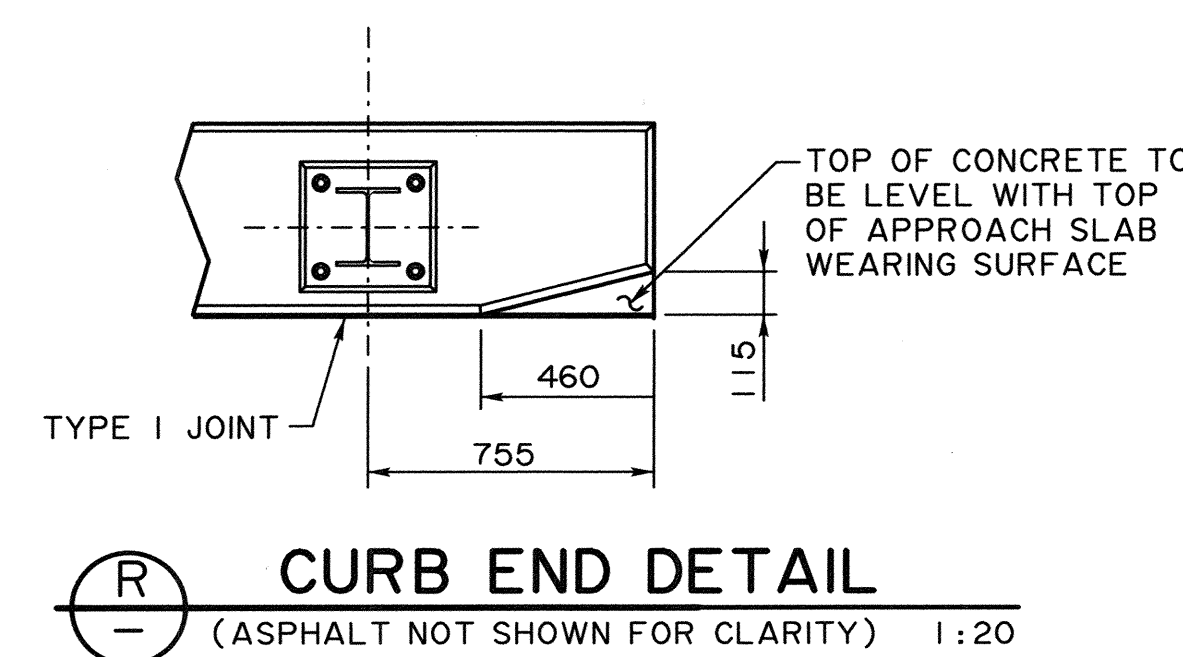
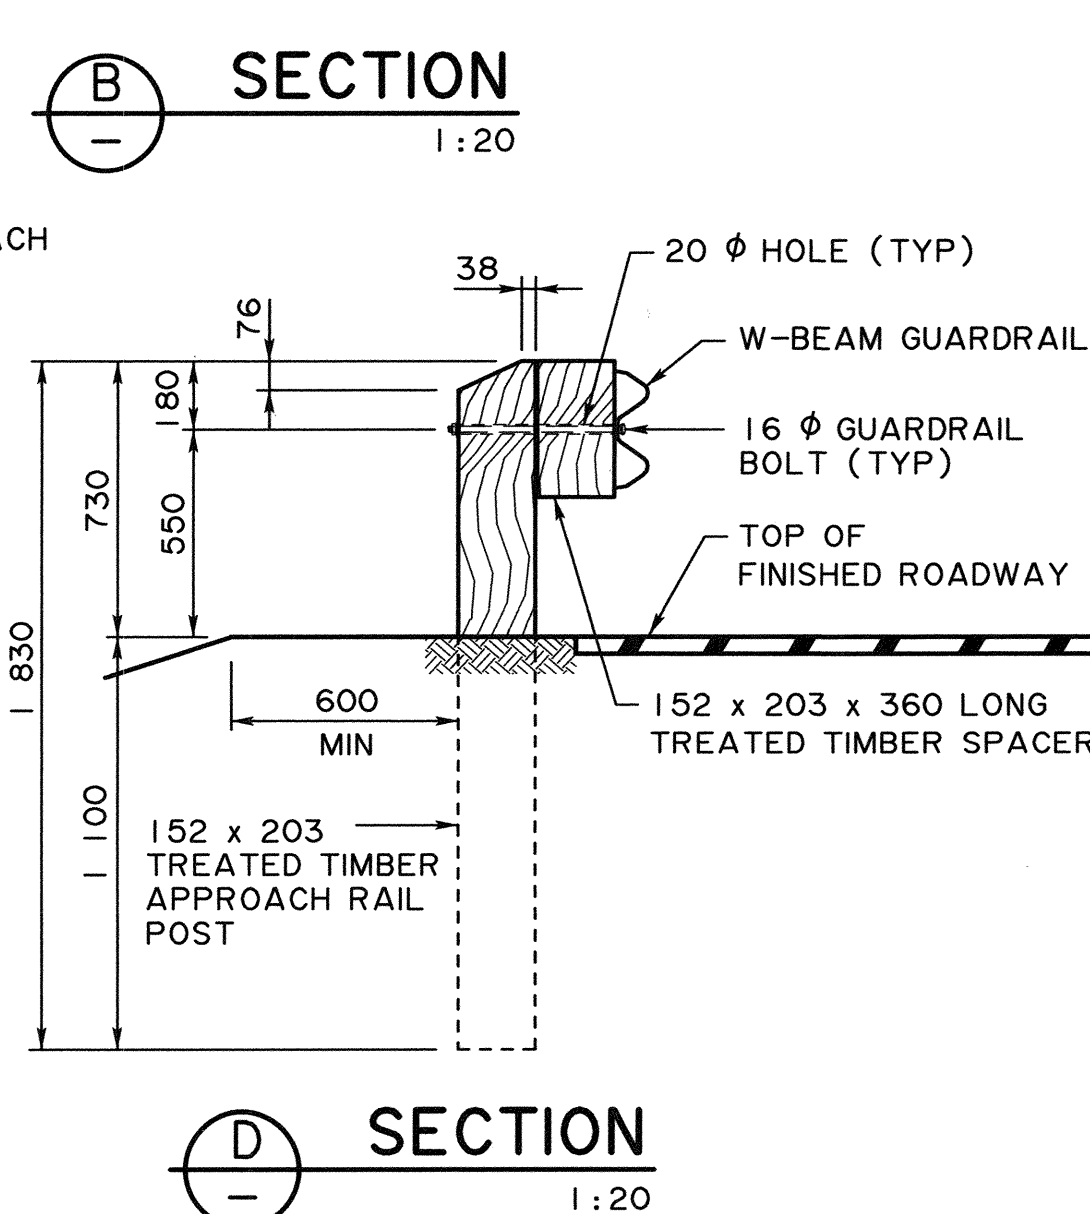
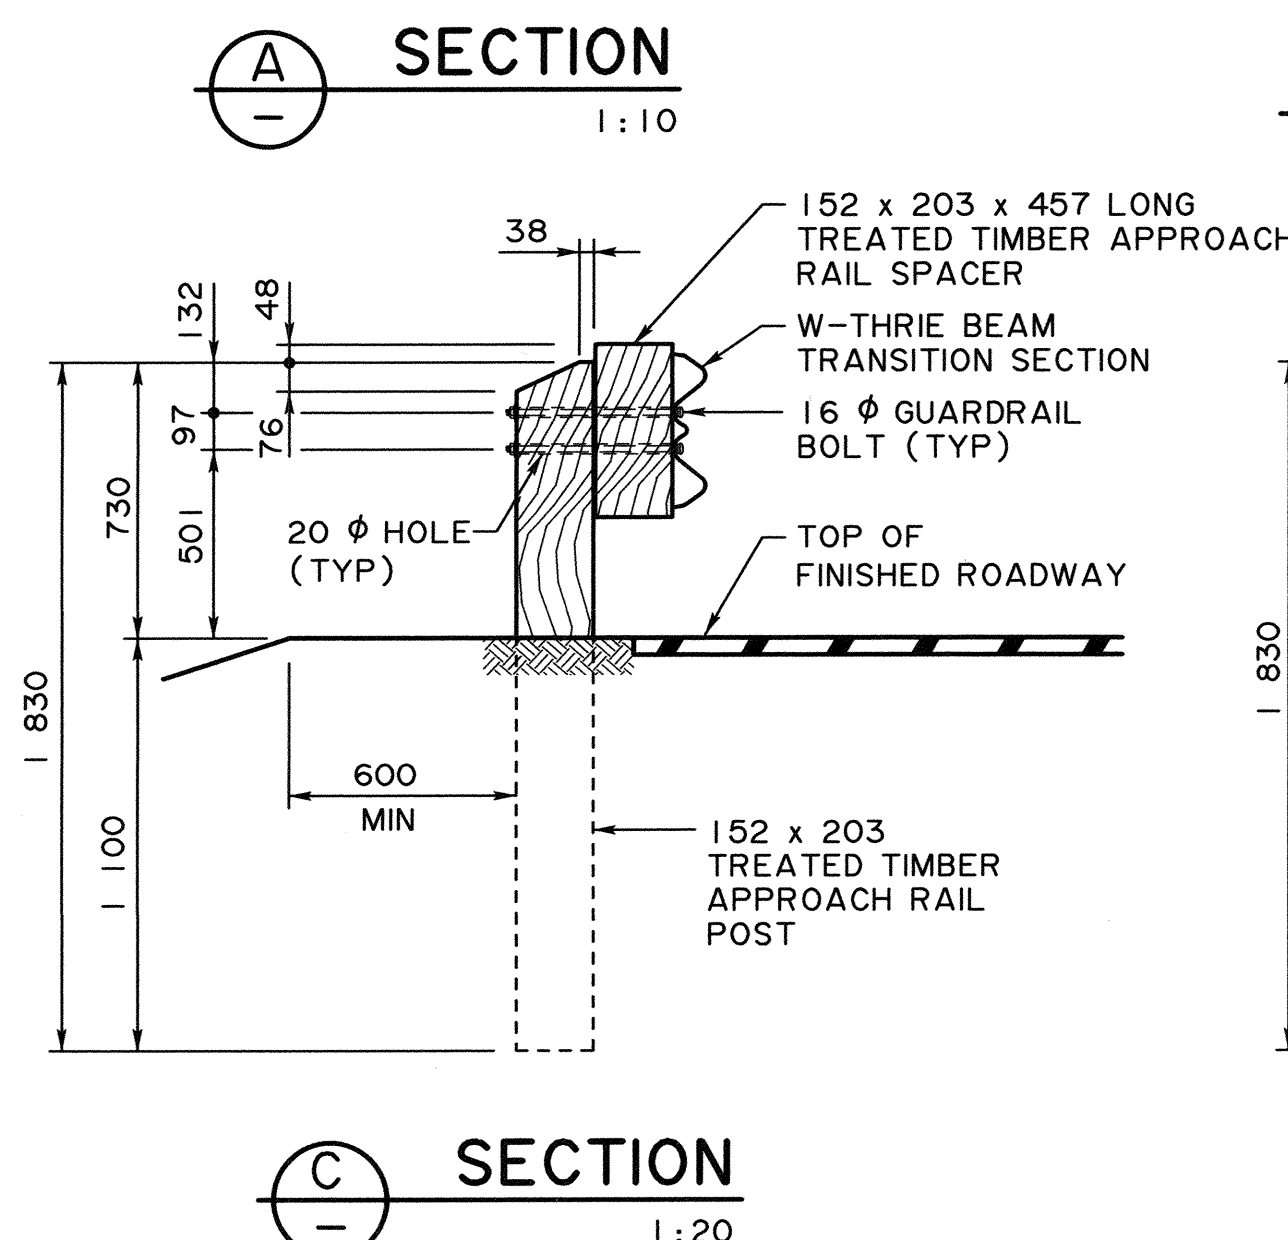
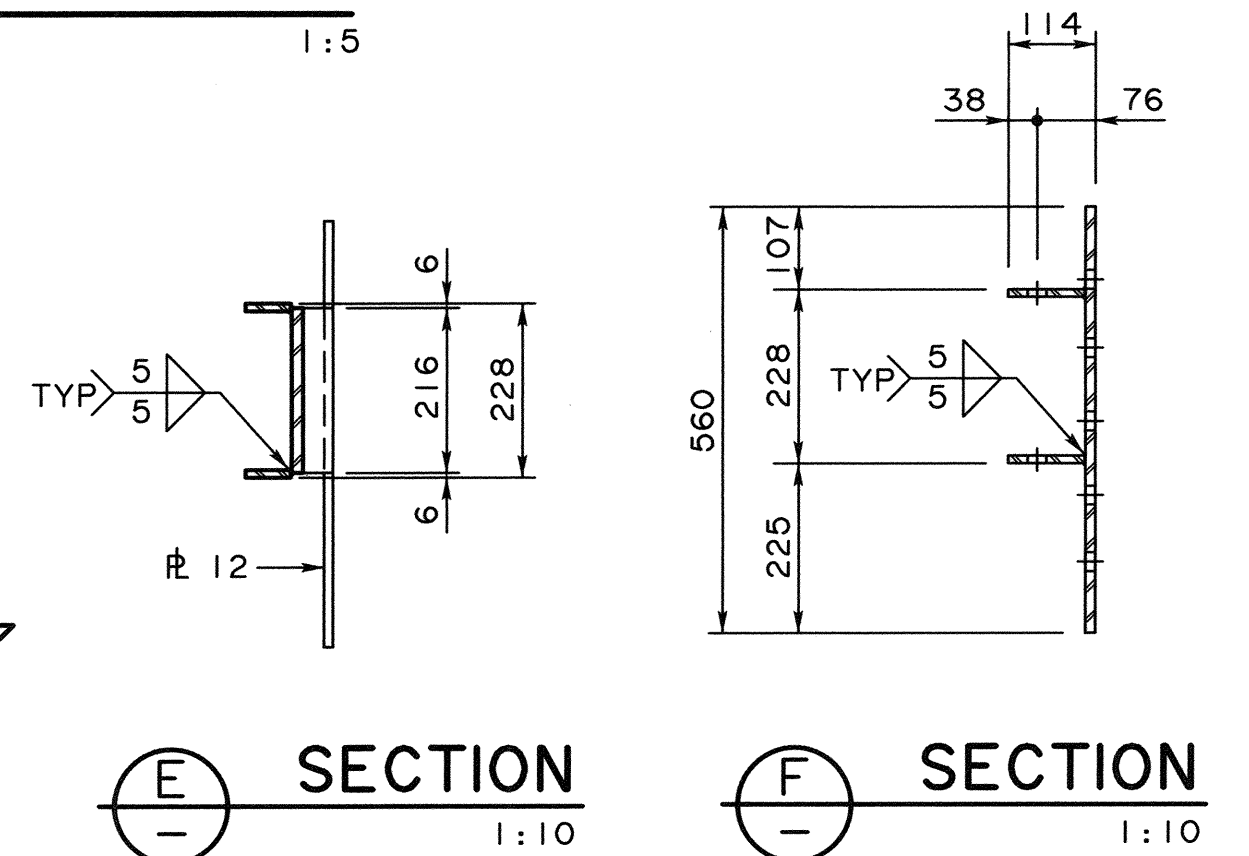
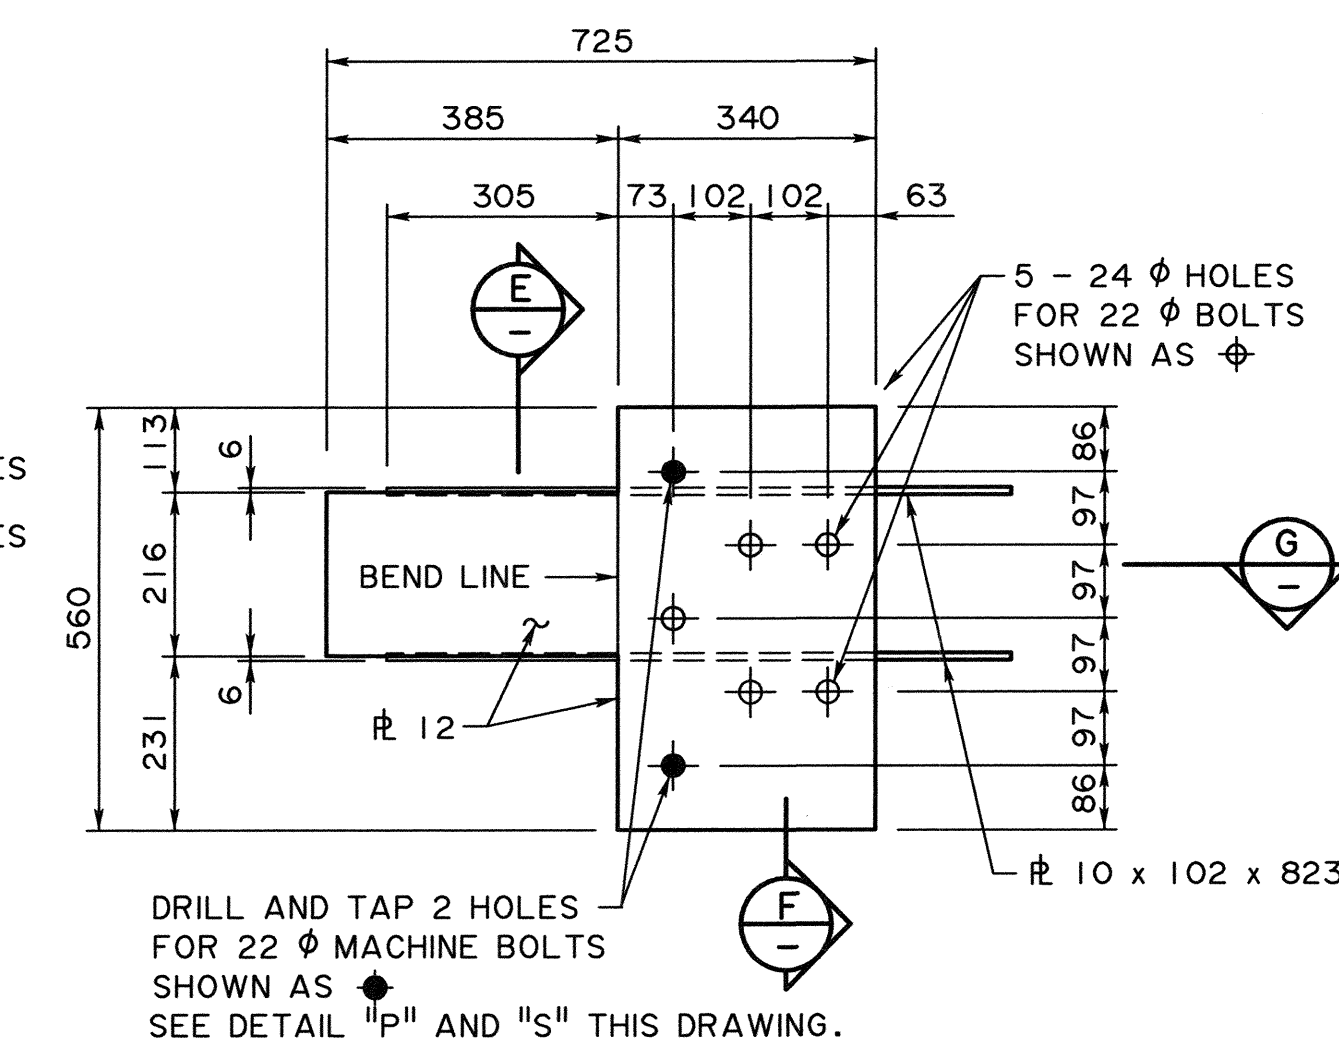
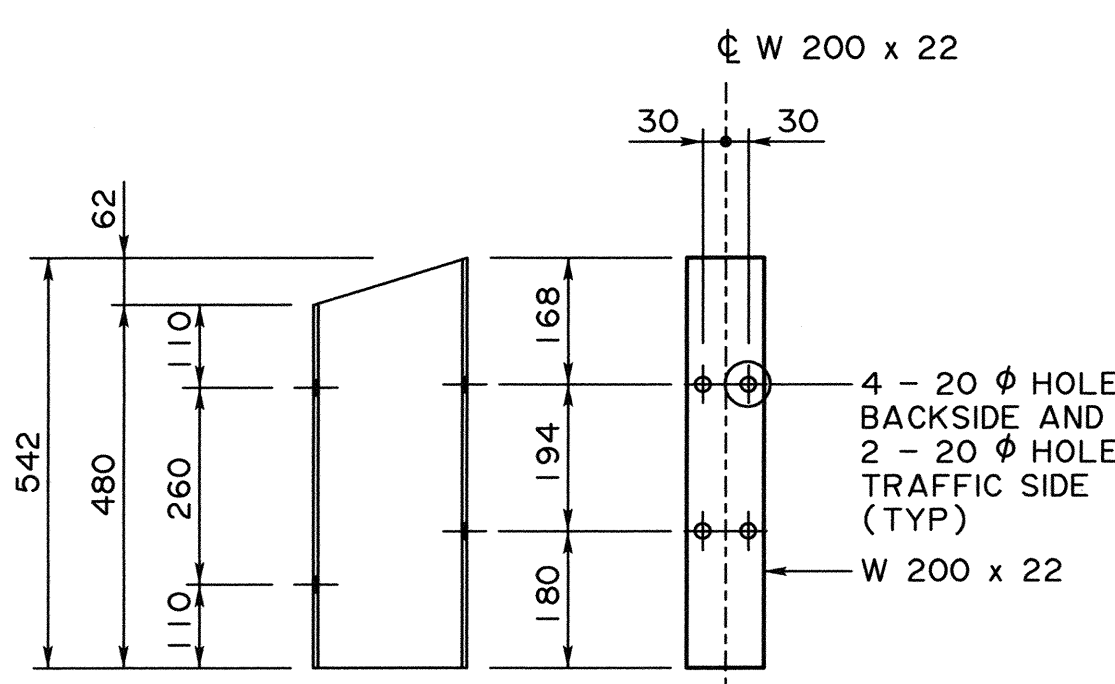
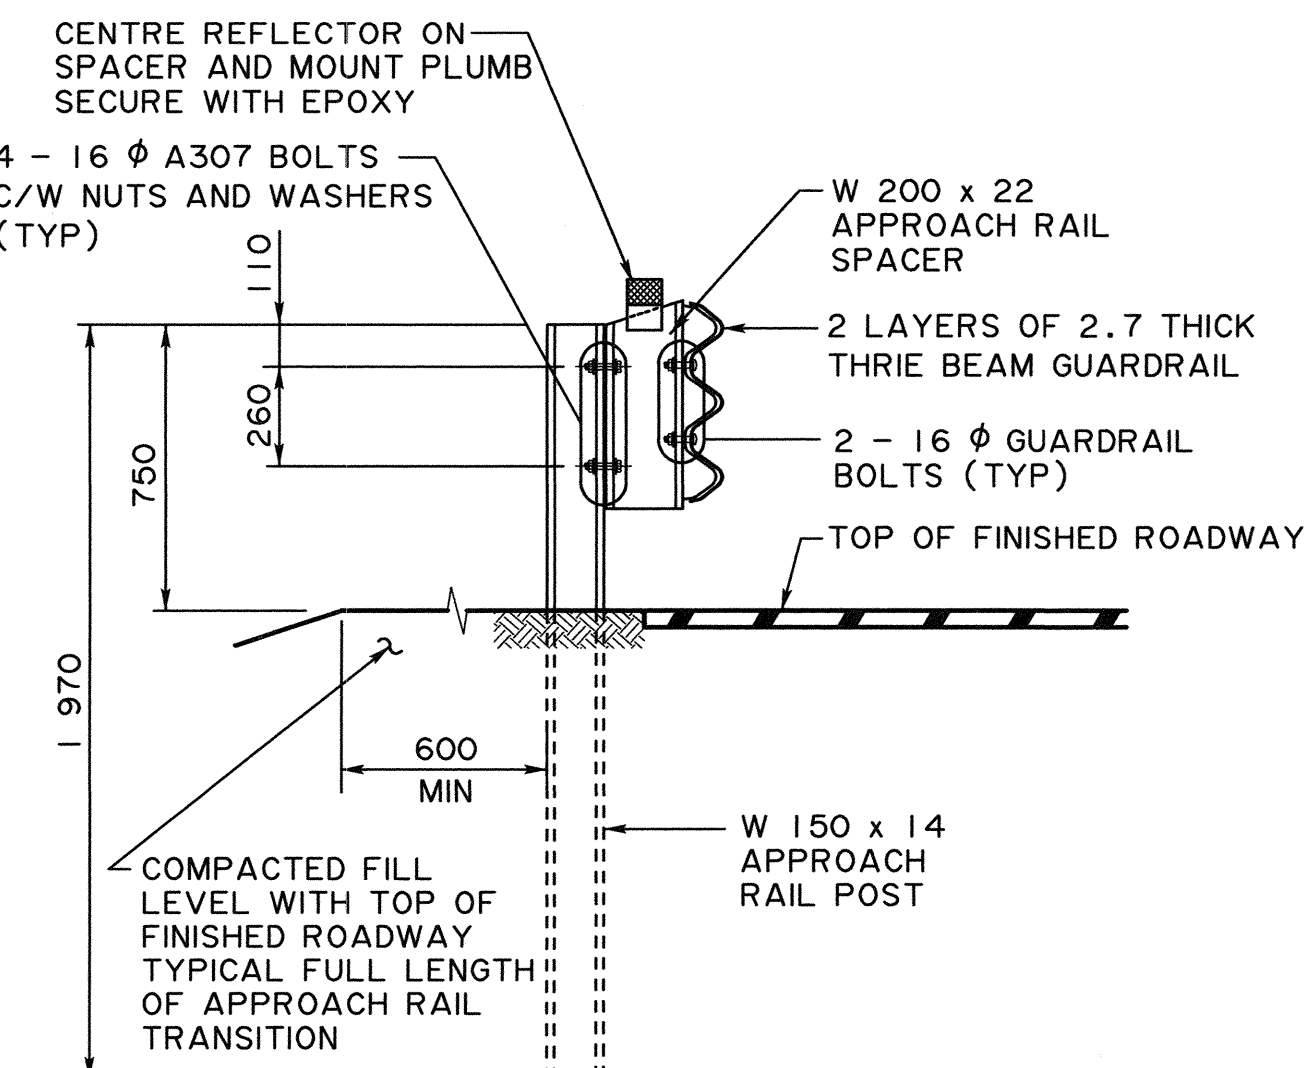
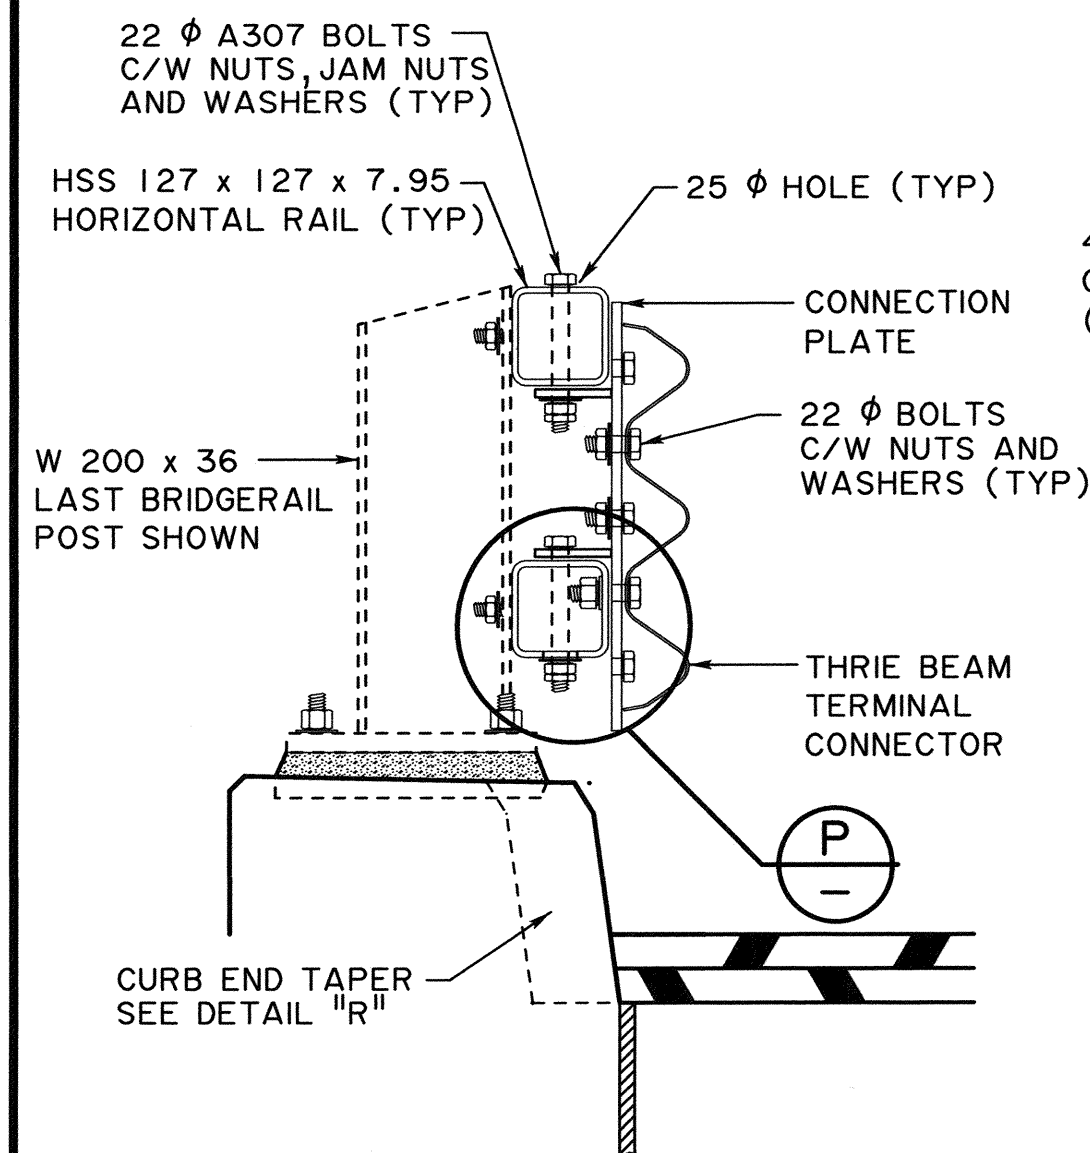
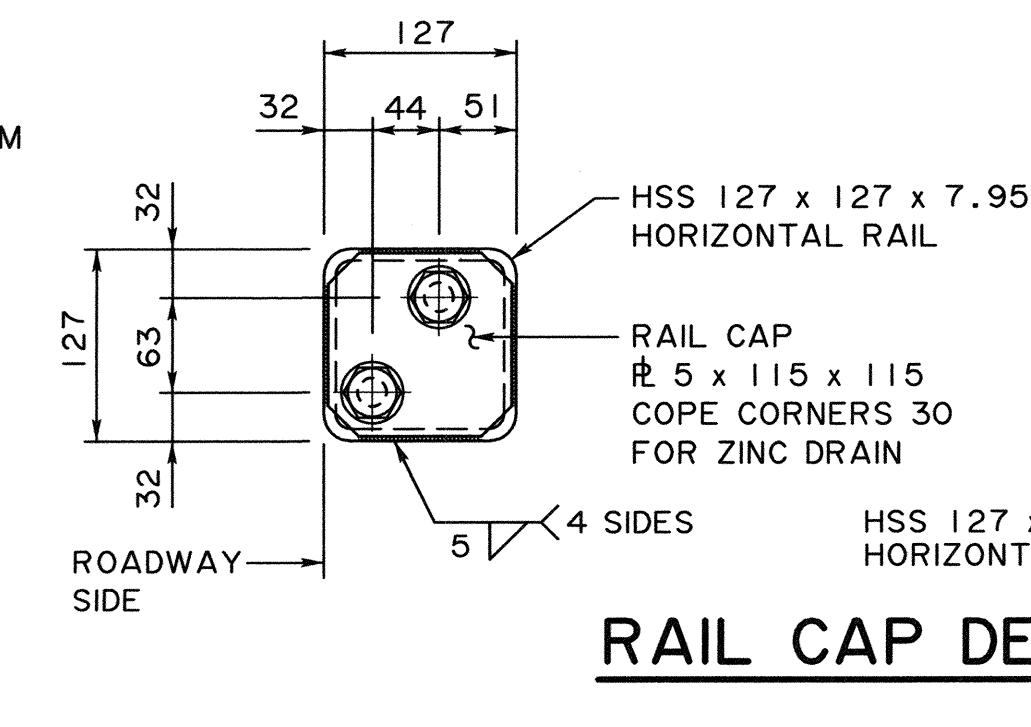
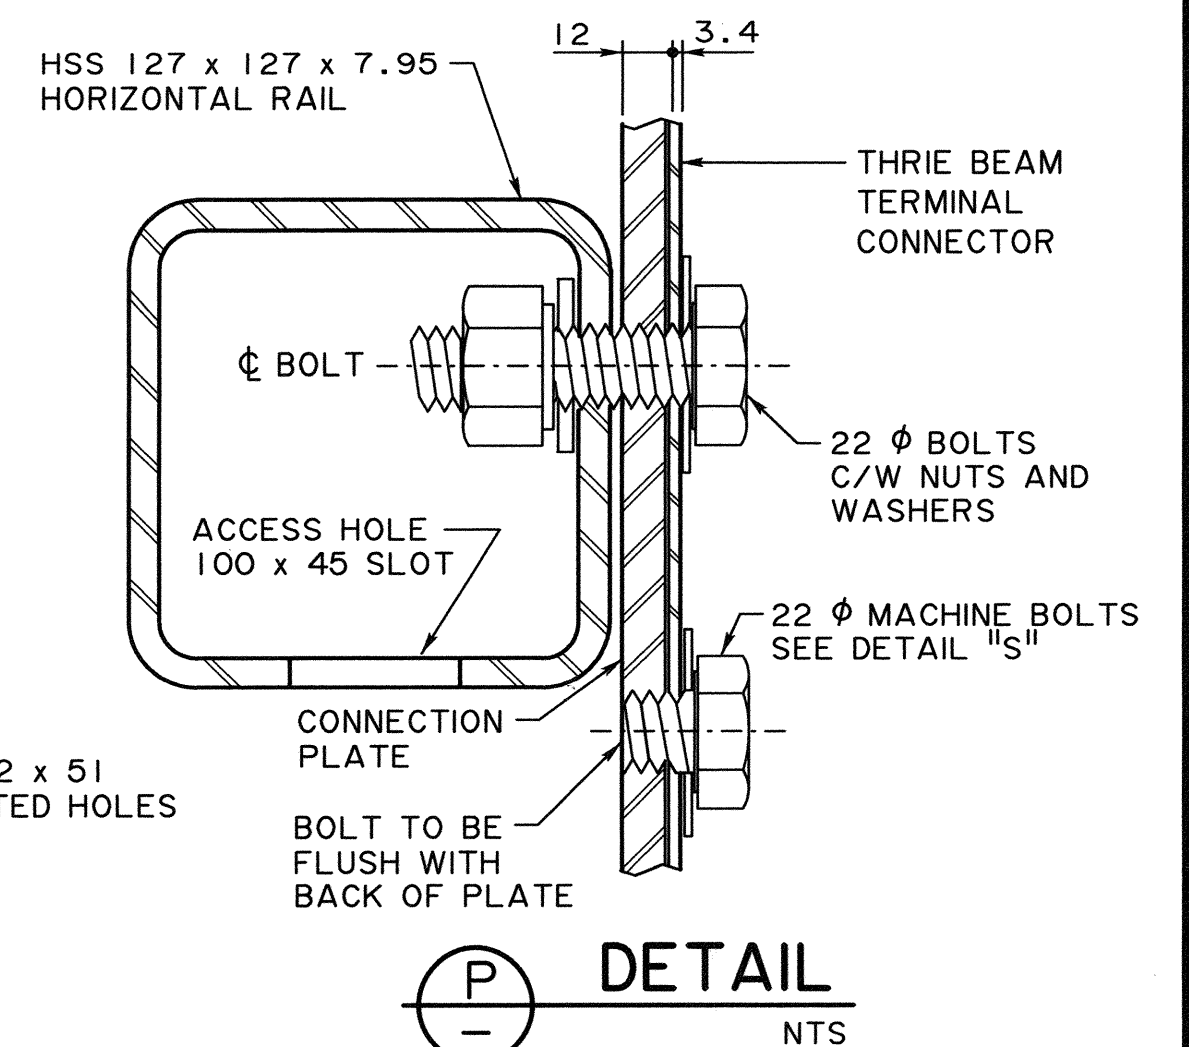
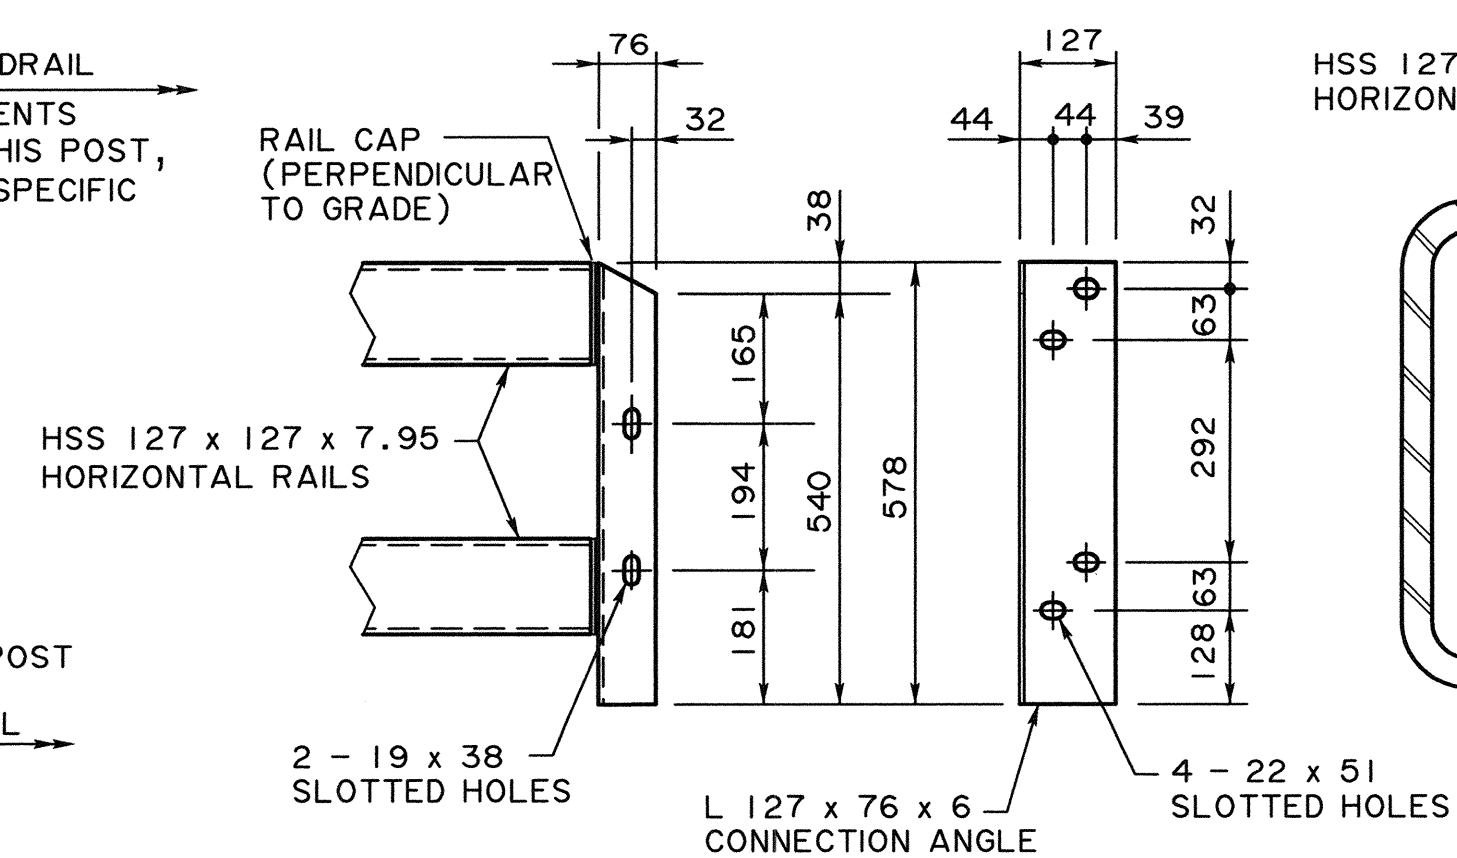
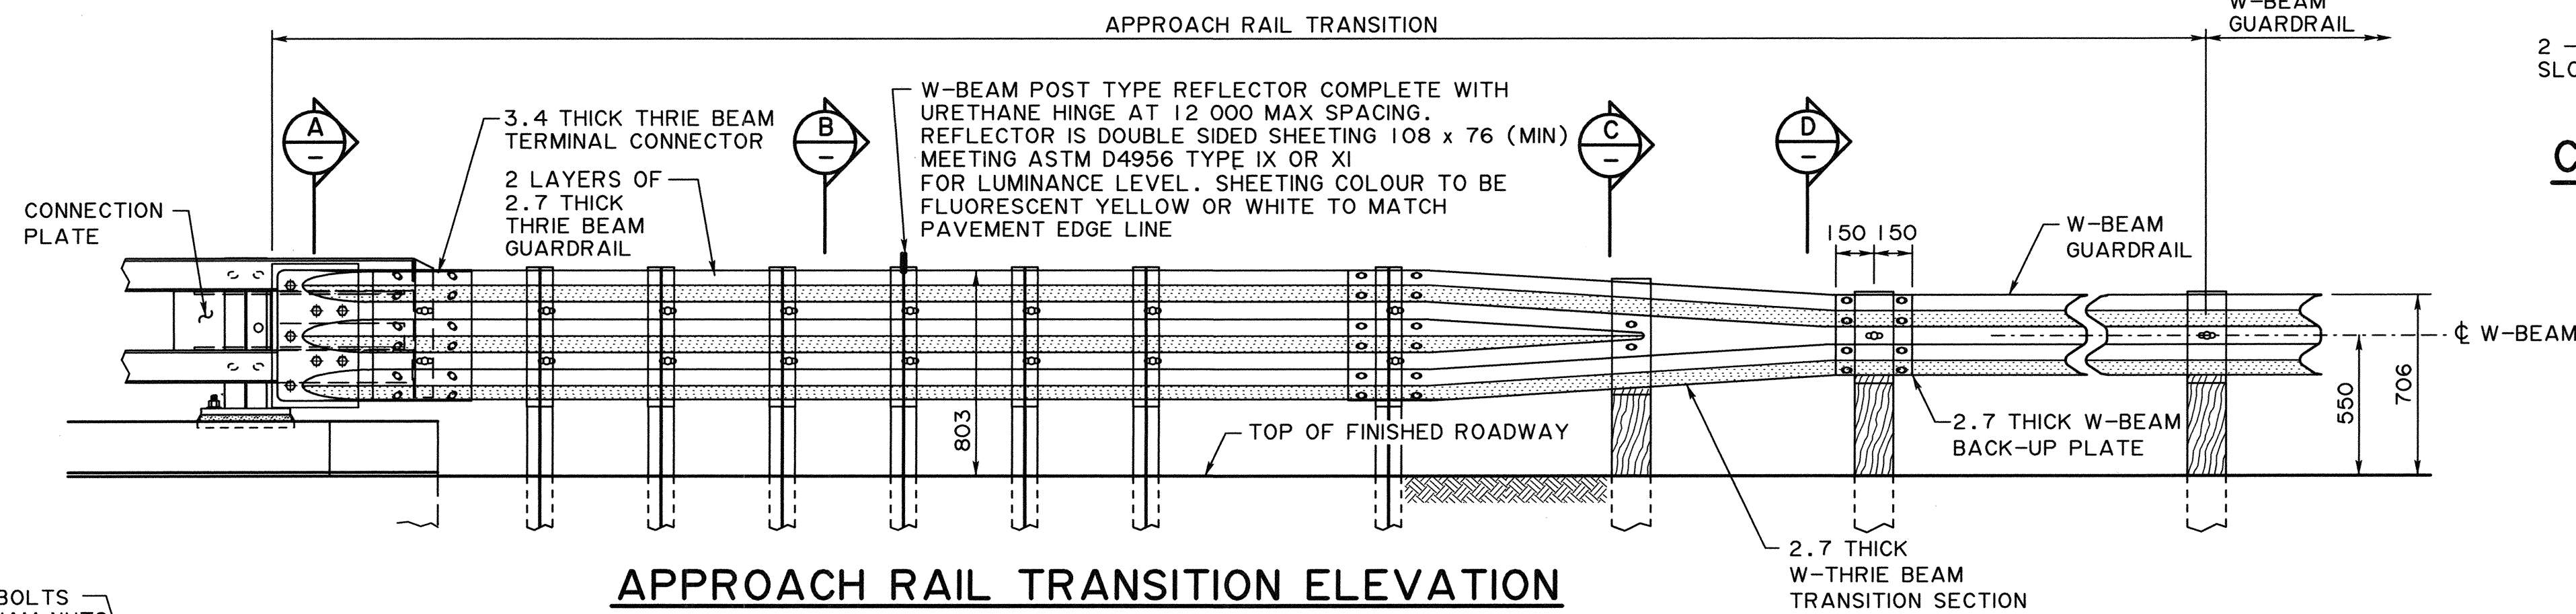


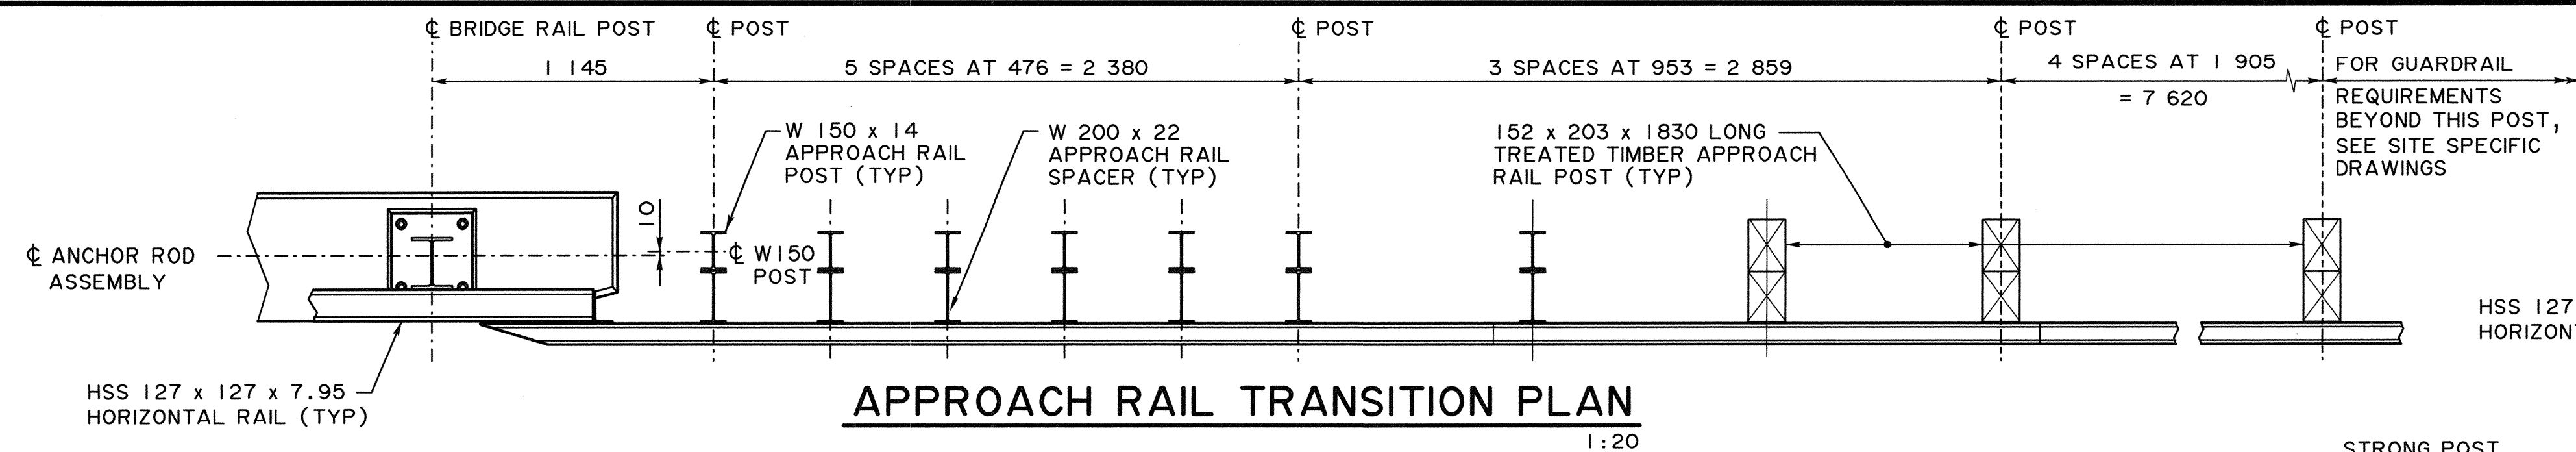

• WORK THESE DRAWINGS TOGETHER: S-1642 AND S-1643

RECOMMENDED DIRECTOR BRIDGE ENGINEERING APPROVED EXECUTIVE DIRECTOR TECHNICAL STANDARDS BRANCH				Alberta Transportation TL-4 DOUBLE TUBE TYPE BRIDGERAIL APPROACH RAIL TRANSITION DETAILS WITH STRONG POST W-BEAM GUARDRAIL		
REV	DATE	REVISION	BY	DATE	SHEET	DRAWING
DESIGNER	CM	CM	CHECKER	MM	MT	DATE 2021-3-2
					2020-09-04	2 OF 2
						S-1643-20