

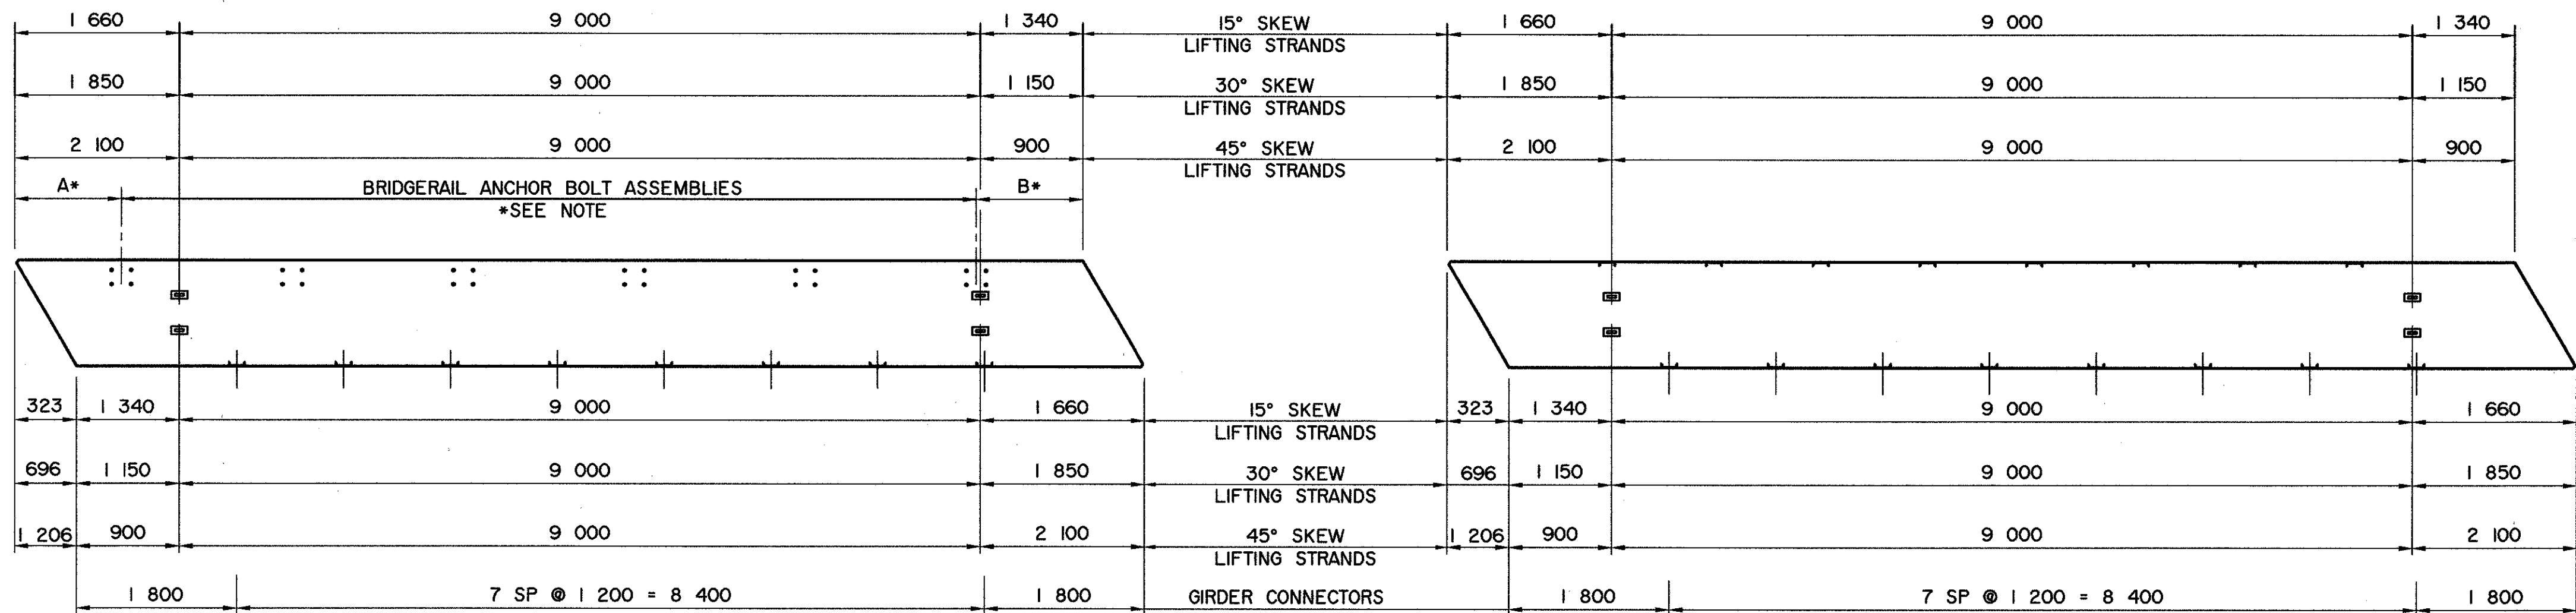
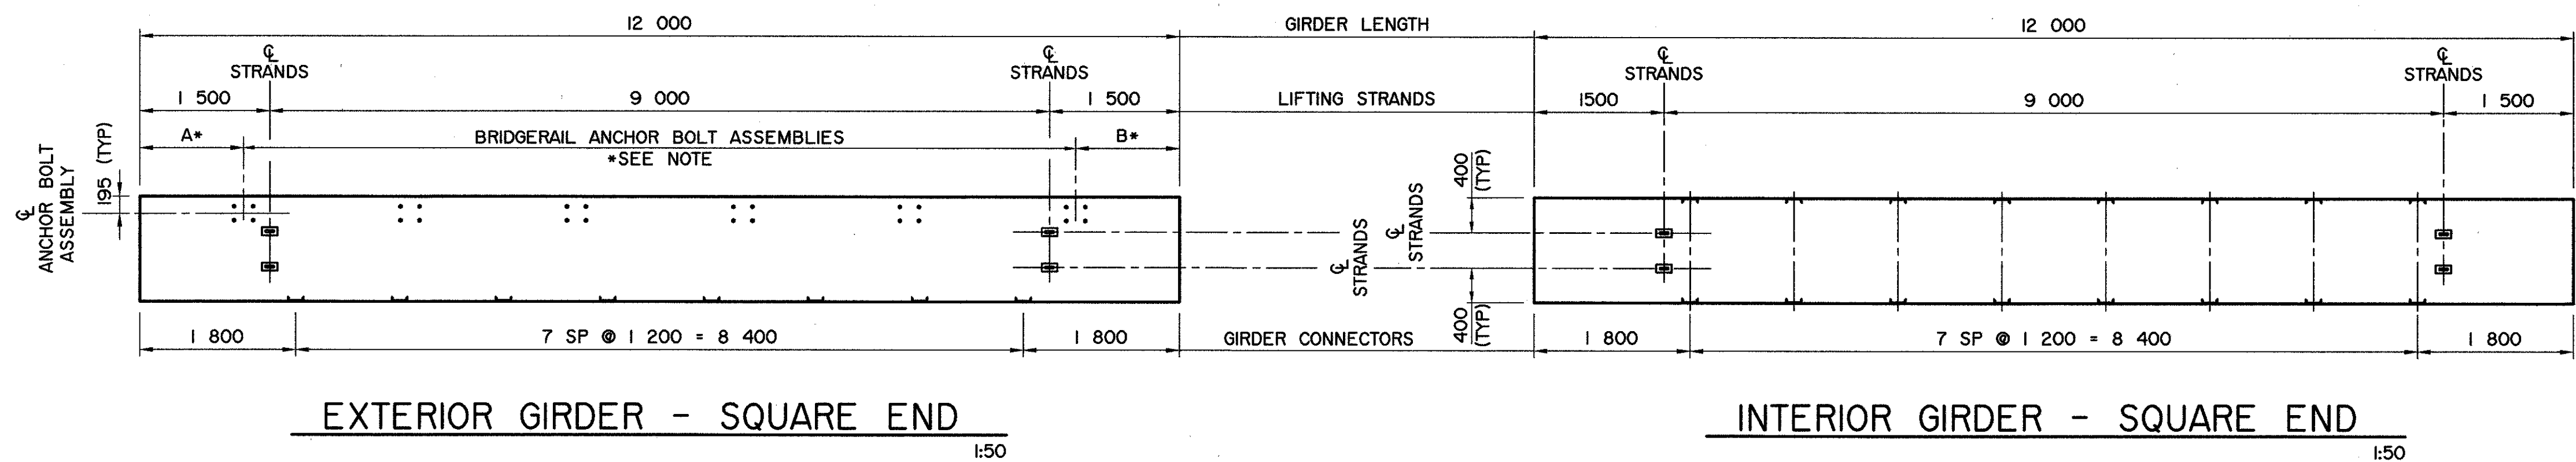


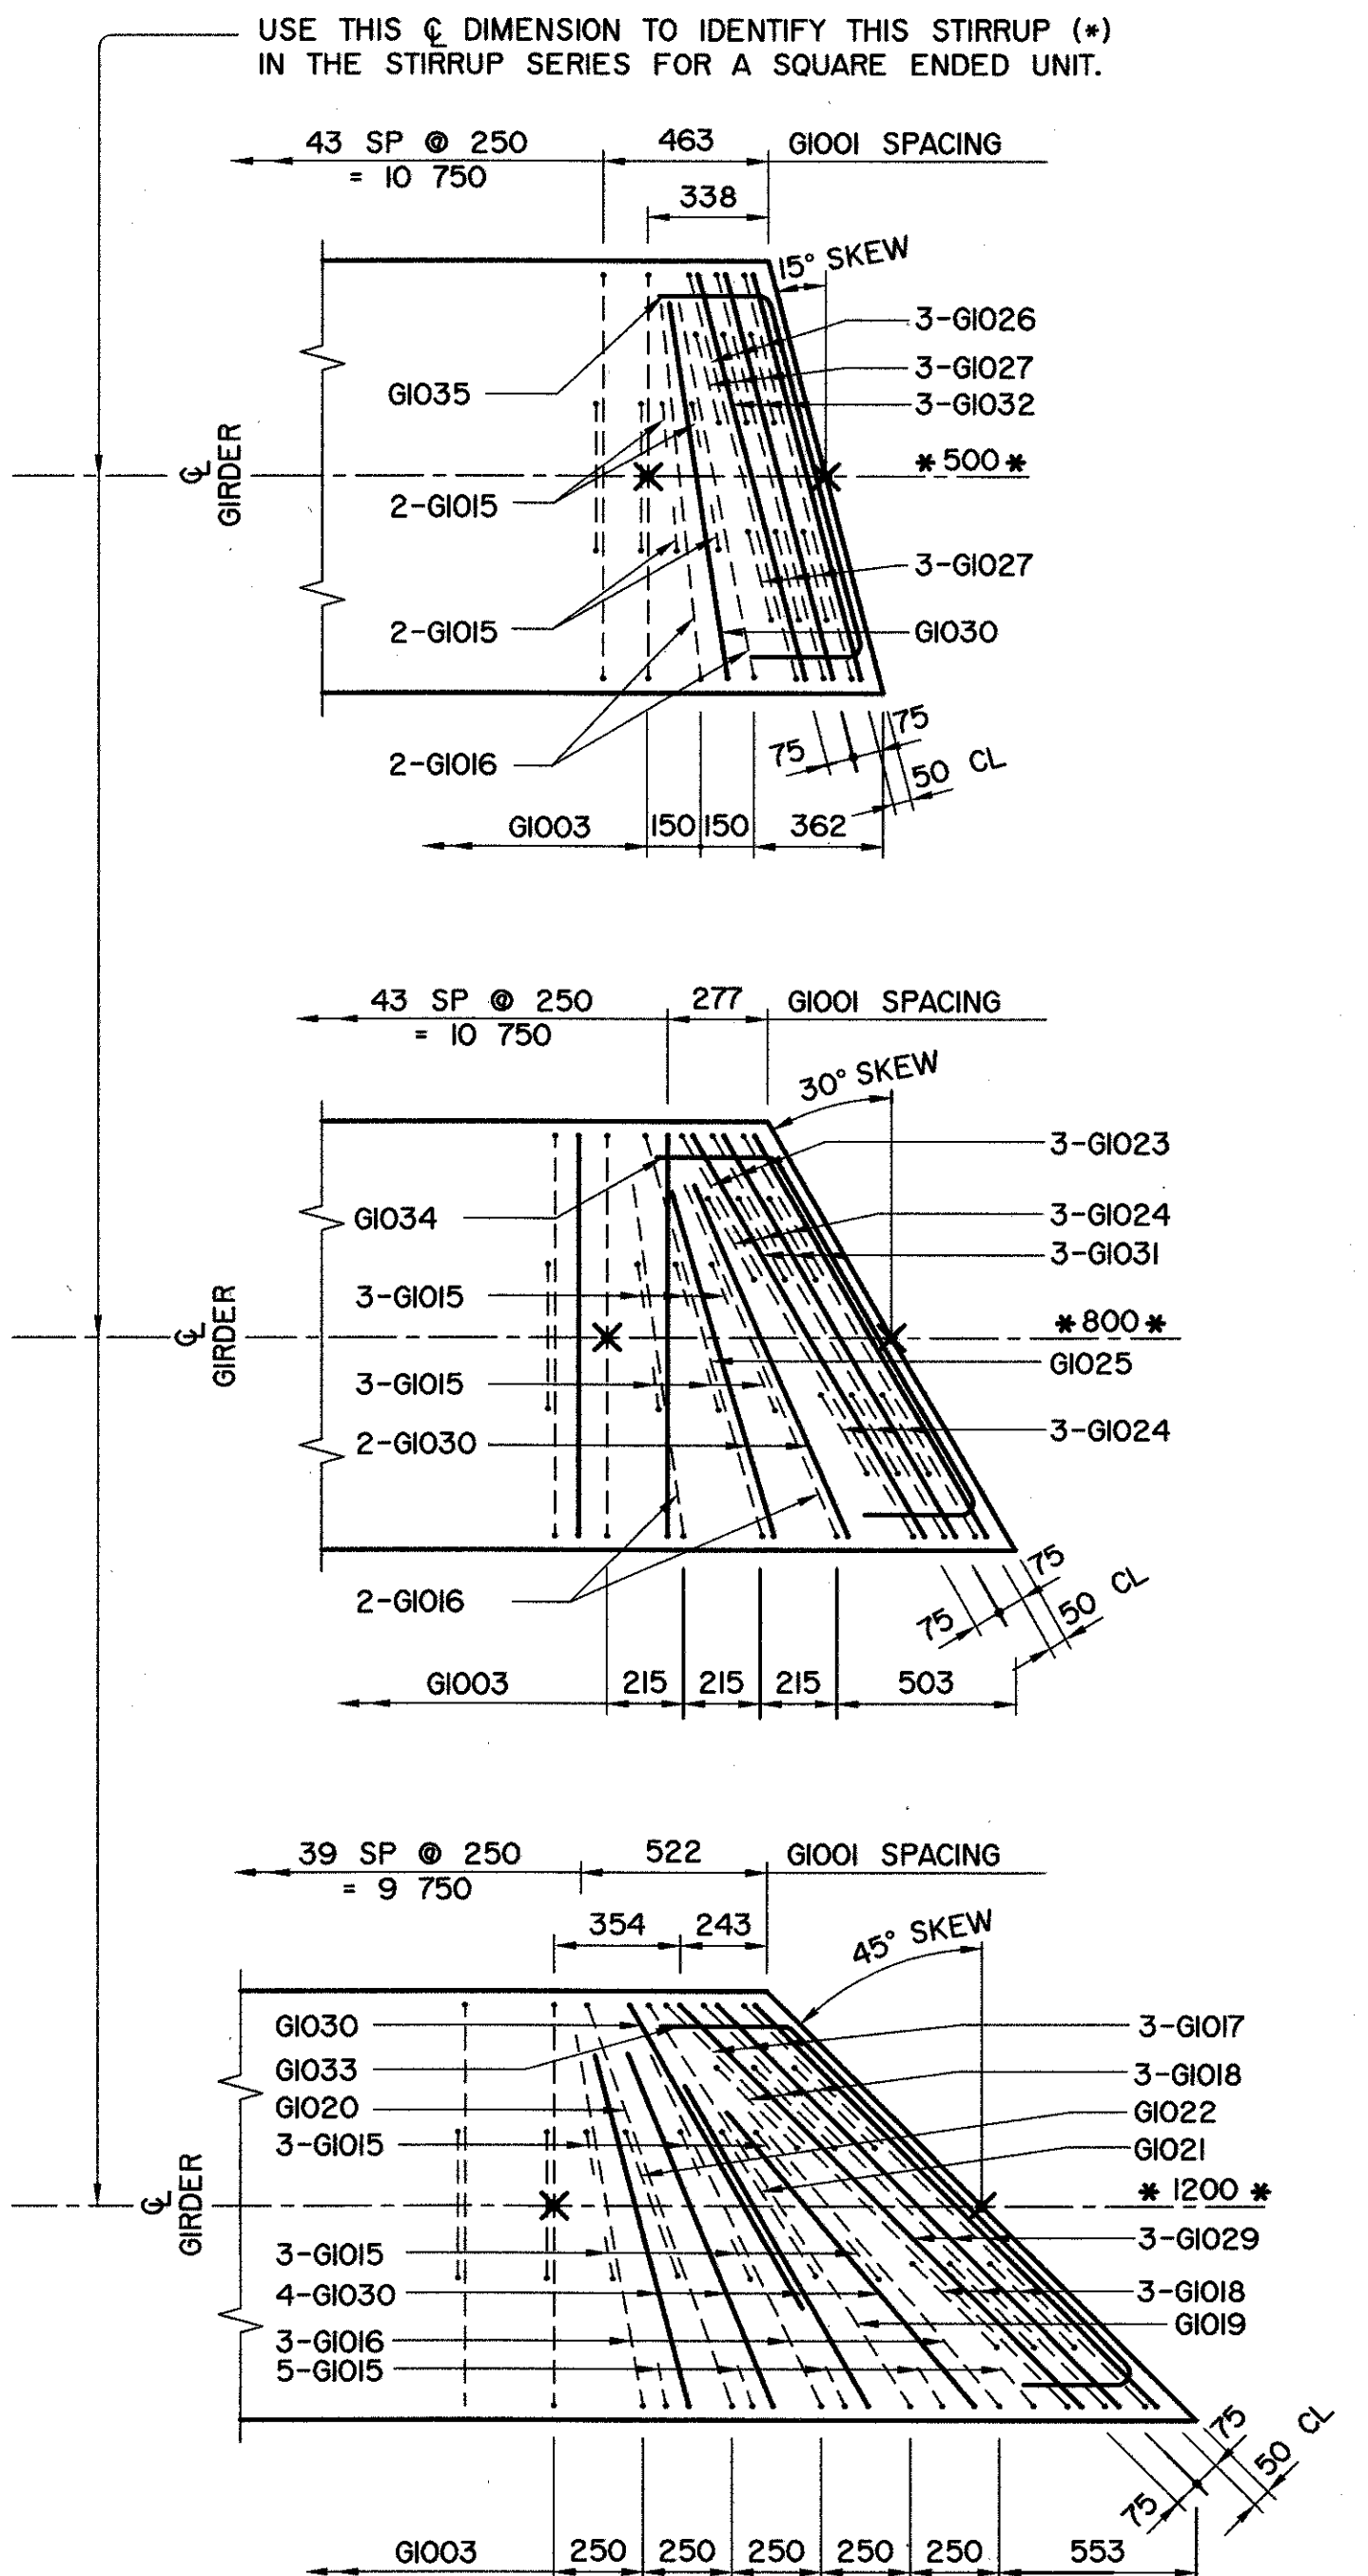

* NOTE: FOR NUMBER AND SPACING OF BRIDGERAIL ANCHOR BOLT ASSEMBLIES, SEE BRIDGERAIL LAYOUT ON SITE SPECIFIC DRAWINGS.

BAR LIST: — INTERIOR SKEWED GIRDER — EXTRA BARS FOR 2 ENDS									
MARK	SIZE	TYPE	X	Y	LENGTH	15° SKEW NO	MASS	30° SKEW NO	MASS
G1015	10	C	120		670	8	4	12	6
G1016	10	C	1 000		1 550	4	5	4	5
G1017	10	B	1 590		2 690				
G1018	10	B	395		1 495				
G1019	10	B	1 360		2 460				
G1020	10	B	1 190		2 290				
G1021	10	B	500		1 600				
G1022	10	B	435		1 535				
G1023	10	B	1 300		2 400				
G1024	10	B	325		1 425				
G1025	10	B	1 160		2 260				
G1026	10	B	1 165		2 265	6	11		
G1027	10	B	290		1 390	12	13		
G1029	10	A	1 590		2 190				
G1030	10	D			1 300	2	2	4	4
G1031	10	A	1 300		1 900				
G1032	10	A	1 165		1 765	6	8		
G1033	10	E			2 015				
G1034	10	E			1 755				
G1035	10	E			1 635	2	3		

TOTAL kg: 46 55 82

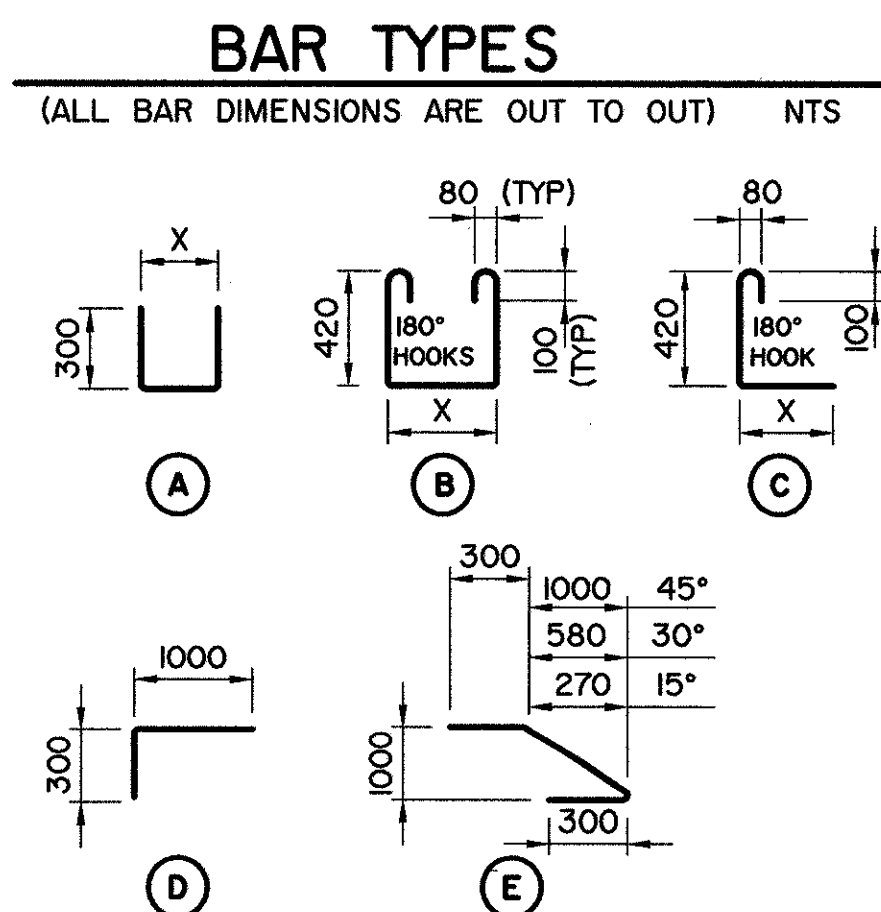

- NOTES:**
- SHIFT SLAB BARS TO CLEAR LIFTING HOOK POCKETS WHERE REQUIRED.
 - SLAB BARS NOT DIMENSIONED ARE TIGHT AGAINST ADJACENT STIRRUP.
 - SKEWS ARE SHOWN RIGHT HAND FORWARD.
 - LEFT HAND SKEWS ARE OPPOSITE AS SHOWN.

• WORK THESE DRAWINGS TOGETHER : S-1729-07, S-1730-07 AND S-1749-07

BPTEC - DNW Engineering Ltd.
Suite 200, 4220-98 St. Edm., AB T6E 6A1
Ph: (780) 436-5376 Fax: (780) 435-4843
www.bptec-dnw.com 556-46

PERMIT TO PRACTICE
BPTEC-DNW ENGINEERING LTD.
Signature: [Signature]
Date: August 1, 2007
PERMIT NUMBER: PO132
The Association of Professional Engineers Geologists and Geophysicists of Alberta

DESIGNER
PROFESSIONAL ENGINEER ALBERTA
Signature: [Signature]
DATE: _____

CHECKER
PROFESSIONAL ENGINEER ALBERTA
Signature: [Signature]
DATE: _____

REV	DATE	REVISIONS	BY

RECOMMENDED
DIRECTOR BRIDGE ENGINEERING
Signature: [Signature]
APPROVED
EXECUTIVE DIRECTOR
TECHNICAL STANDARDS BRANCH
Signature: [Signature]
DATE: Sept 17, 2007

Alberta INFRASTRUCTURE AND TRANSPORTATION

PRESTRESSED CONCRETE
12 m TYPE SL-510
INTERIOR AND EXTERIOR GIRDER LAYOUTS

AI BAR CODE	DATE	SHEET	DRAWING
	2007-06-07	2 of 3	S-1730-07