
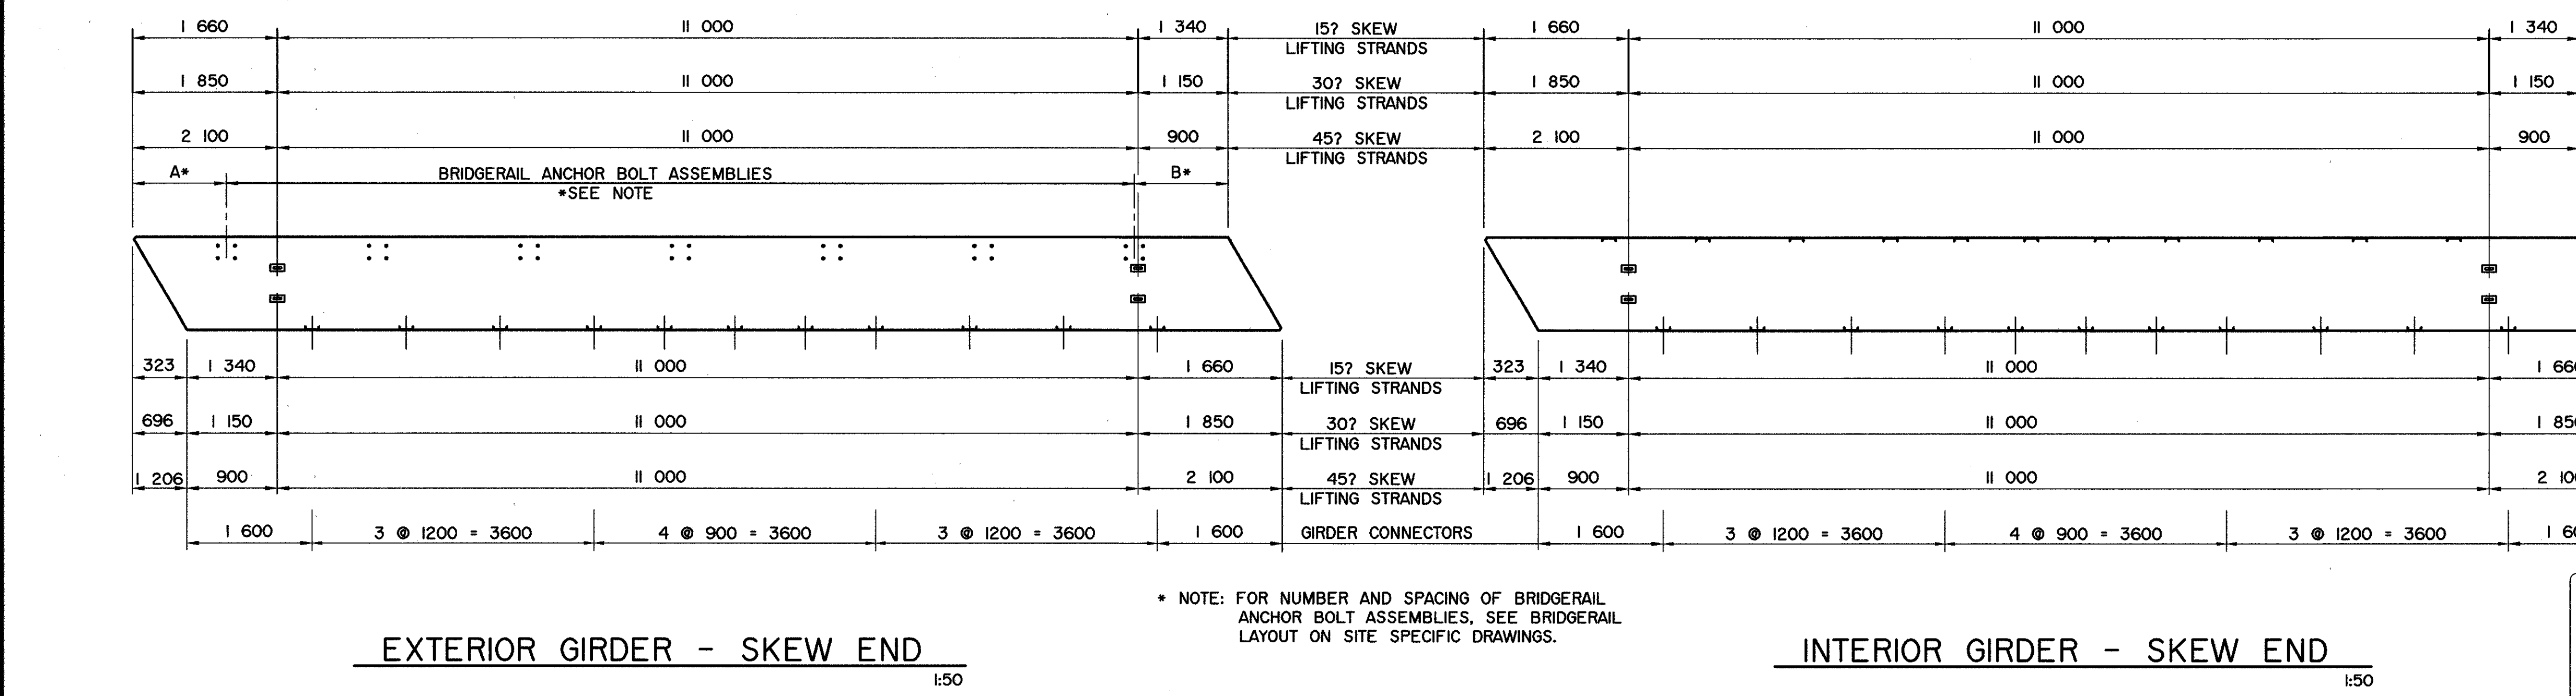


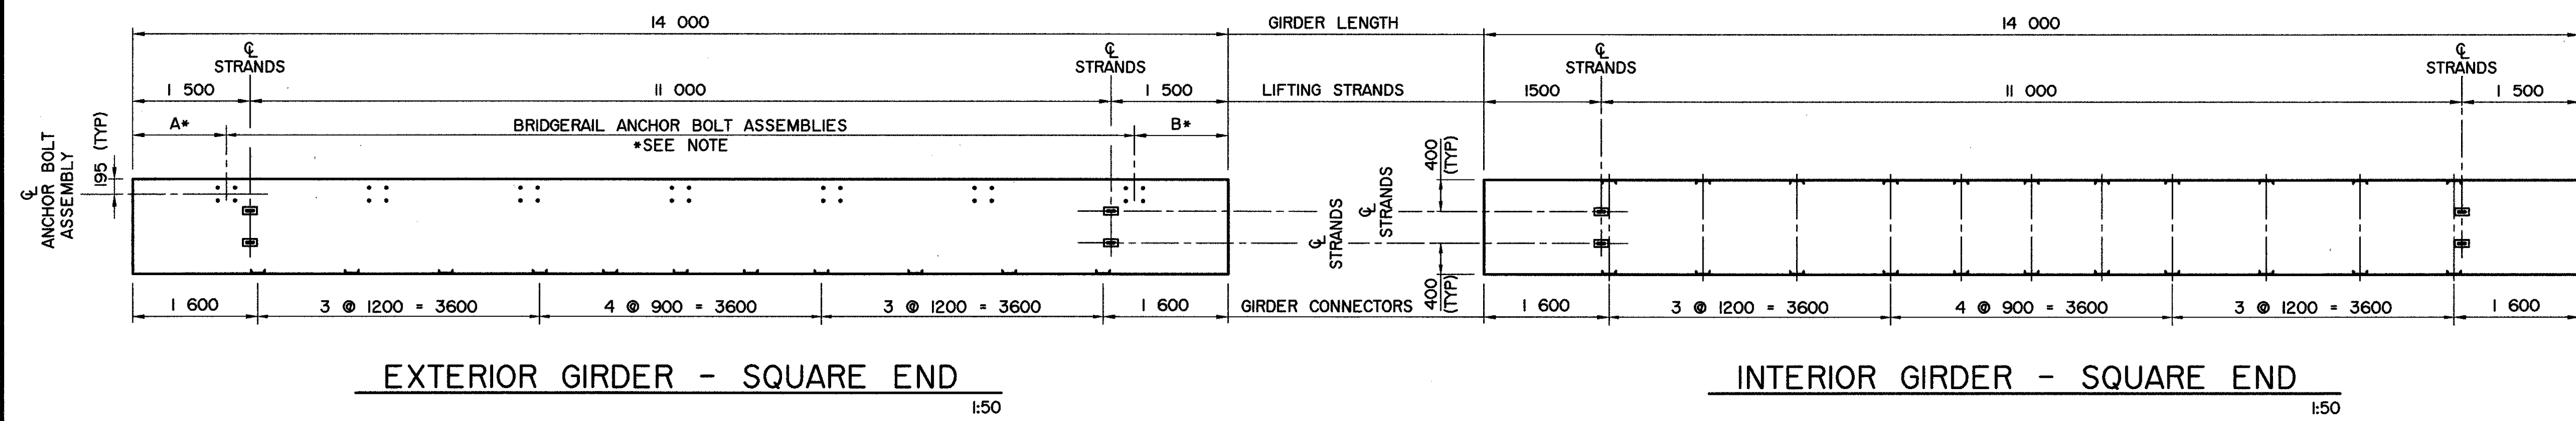



* NOTE: FOR NUMBER AND SPACING OF BRIDGERAIL ANCHOR BOLT ASSEMBLIES, SEE BRIDGERAIL LAYOUT ON SITE SPECIFIC DRAWINGS.

BAR LIST: — INTERIOR SKEWED GIRDER — EXTRA BARS FOR 2 ENDS

MARK	SIZE	TYPE	X	Y	LENGTH	157 NOEW MASS	307 NOEW MASS	457 NOEW MASS
G1015	10	C	120		670	6	3	11
G1016	10	C	1 000		1 550	4	5	8
G1017	10	B	1 590		2 690			6
G1018	10	B	395		1 495			12
G1020	10	B	1 190		2 290			2
G1021	10	B	500		1 600			4
G1022	10	B	435		1 535			4
G1023	10	B	1 300		2 400		6	11
G1024	10	B	325		1 425		16	18
G1025	10	B	1 160		2 260		2	4
G1026	10	B	1 165		2 265	6	11	
G1027	10	B	290		1 390	16	17	
G1029	10	A	1 590		2 190			6
G1030	10	D			1 300	2	2	4
G1031	10	A	1 300		1 900		6	9
G1032	10	A	1 165		1 765	6	8	
G1033	10	E			2 015			2
G1034	10	E			1 755		2	3
G1035	10	E			1 635	2	3	
G1036	10	B	410		1 510			4
G1037	10	B	1420		2 520			2

TOTAL kg: 49 65 97

BAR TYPES

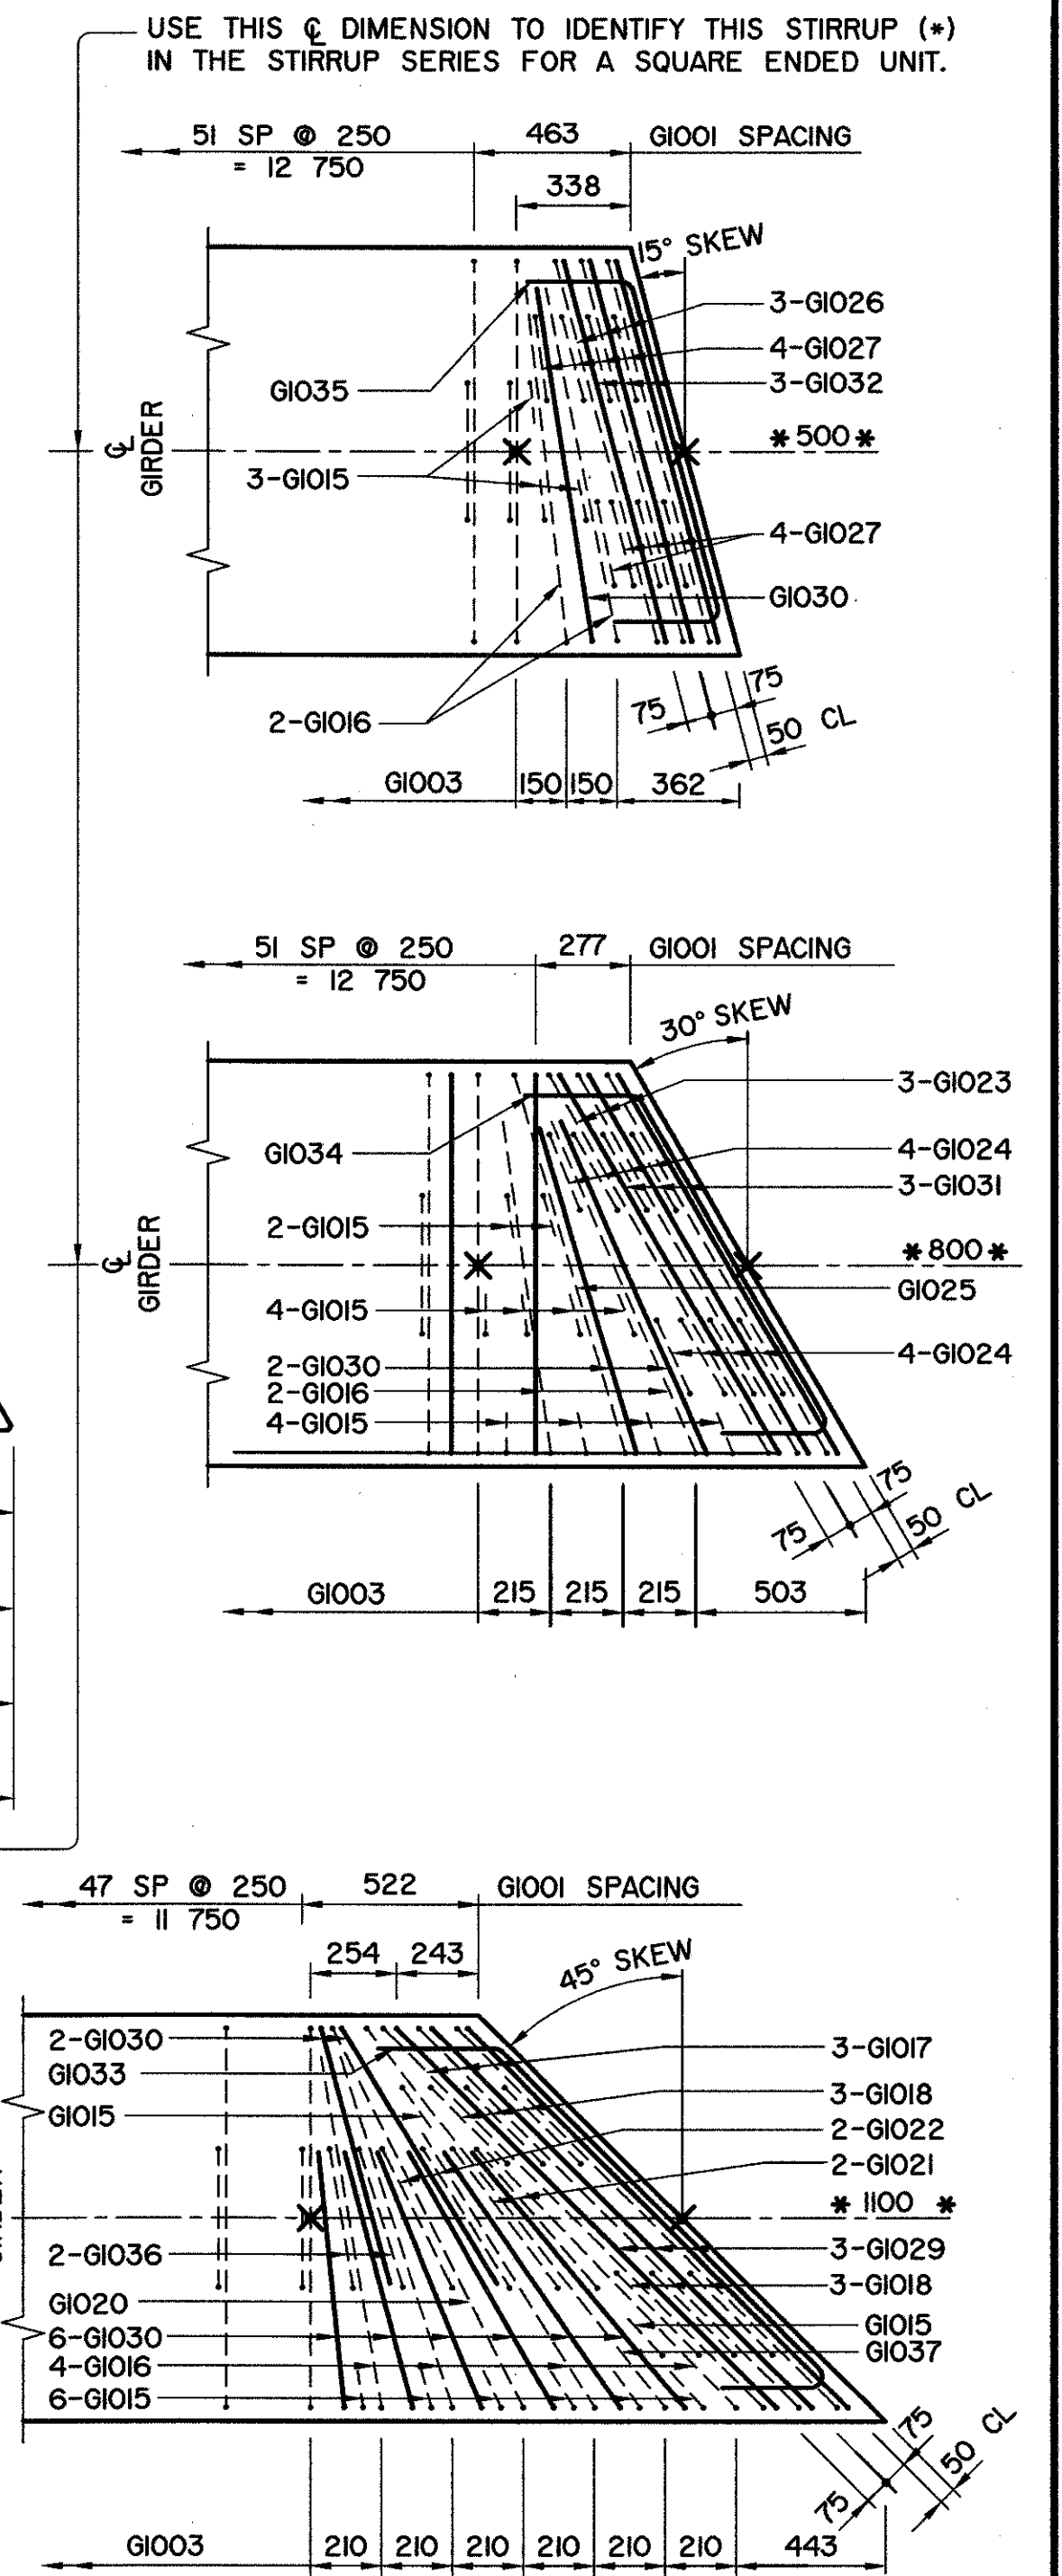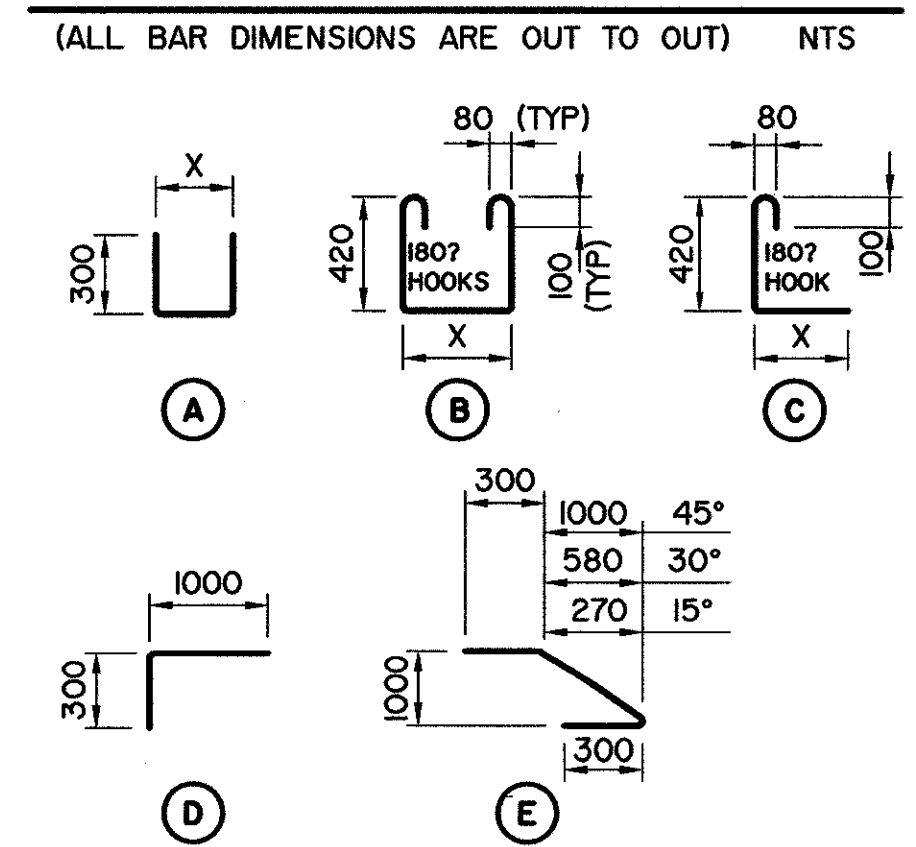

NOTES:

- SHIFT SLAB BARS TO CLEAR LIFTING HOOK POCKETS WHERE REQUIRED.
- SLAB BARS NOT DIMENSIONED ARE TIGHT AGAINST ADJACENT STIRRUP.
- SKEWS ARE SHOWN RIGHT HAND FORWARD.
- LEFT HAND SKEWS ARE OPPOSITE AS SHOWN.

• WORK THESE DRAWINGS TOGETHER : S-I731-07, S-I732-07 AND S-I749-07

BPTec - DNW Engineering Ltd.
Suite 200, 4220-98 St
Edmonton, AB T6E 6A1
Ph: (780) 436-5376
Fax: (780) 435-4843
www.bptec-dnw.com
556-46

PERMIT TO PRACTICE
BPTec-DNW ENGINEERING LTD.
Signature: *[Signature]*
Date: September 1, 2007
PERMIT NUMBER: POI32
The Association of Professional Engineers
Geologists and Geophysicists of Alberta

DESIGNER
[Signature]
CHECKER
[Signature]

RECOMMENDED
DIRECTOR BRIDGE ENGINEERING
[Signature]
APPROVED
EXECUTIVE DIRECTOR
TECHNICAL STANDARDS BRANCH
[Signature]
DATE: Sept 17, 2007

Alberta INFRASTRUCTURE AND TRANSPORTATION
PRESTRESSED CONCRETE
14 m TYPE SL-510
INTERIOR AND EXTERIOR GIRDER LAYOUTS

AI BAR CODE

DATE
2007-09-01

SHEET
2 of 3

DRAWING
S-I732-07

REV DATE REVISIONS BY