


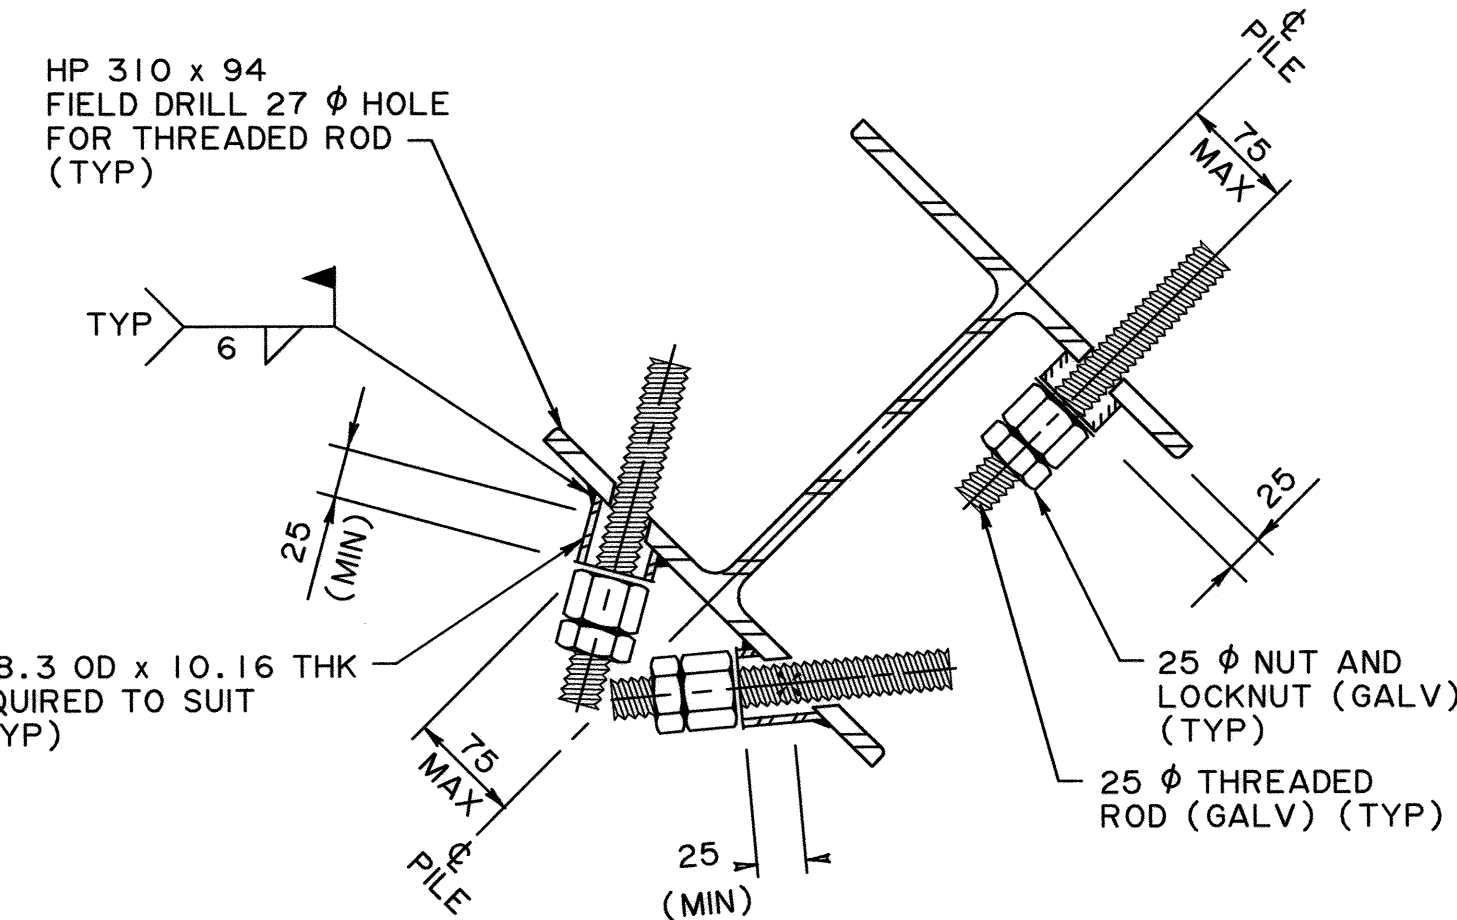

DETAIL - WINGWALL PILE
S-1753 1:5



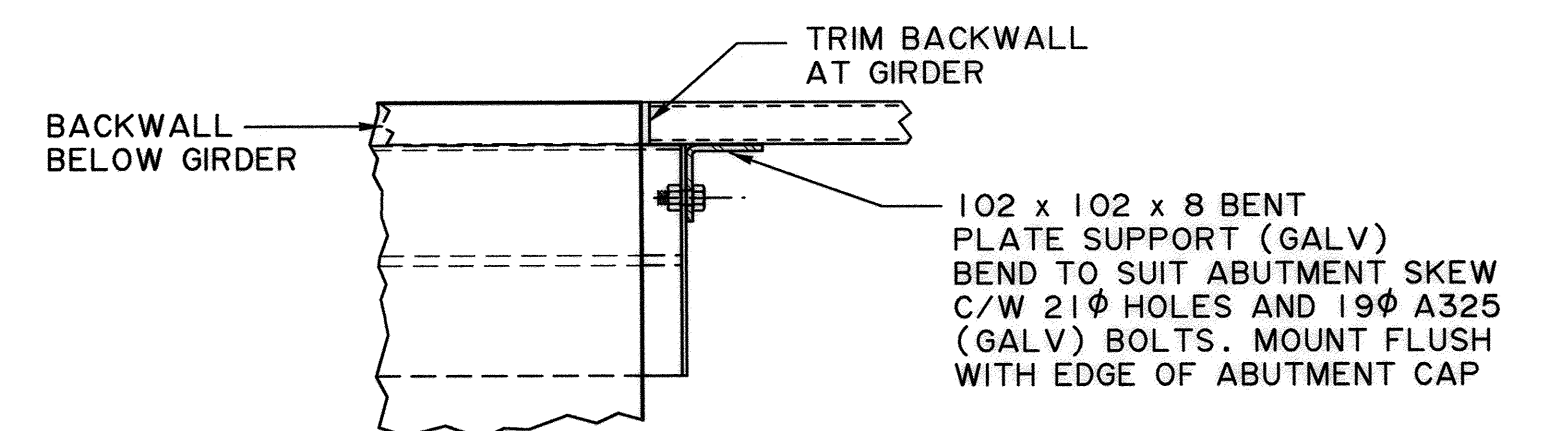


Diagram illustrating the end view of a girder (SL GIRDER END VIEW) showing three circular holes and two vertical dashed lines. Dimensions are provided: 190 units between the dashed lines, and 45 ϕ HOLES IN GIRDER FOR 40 ϕ DOWELS. A callout points to the holes.

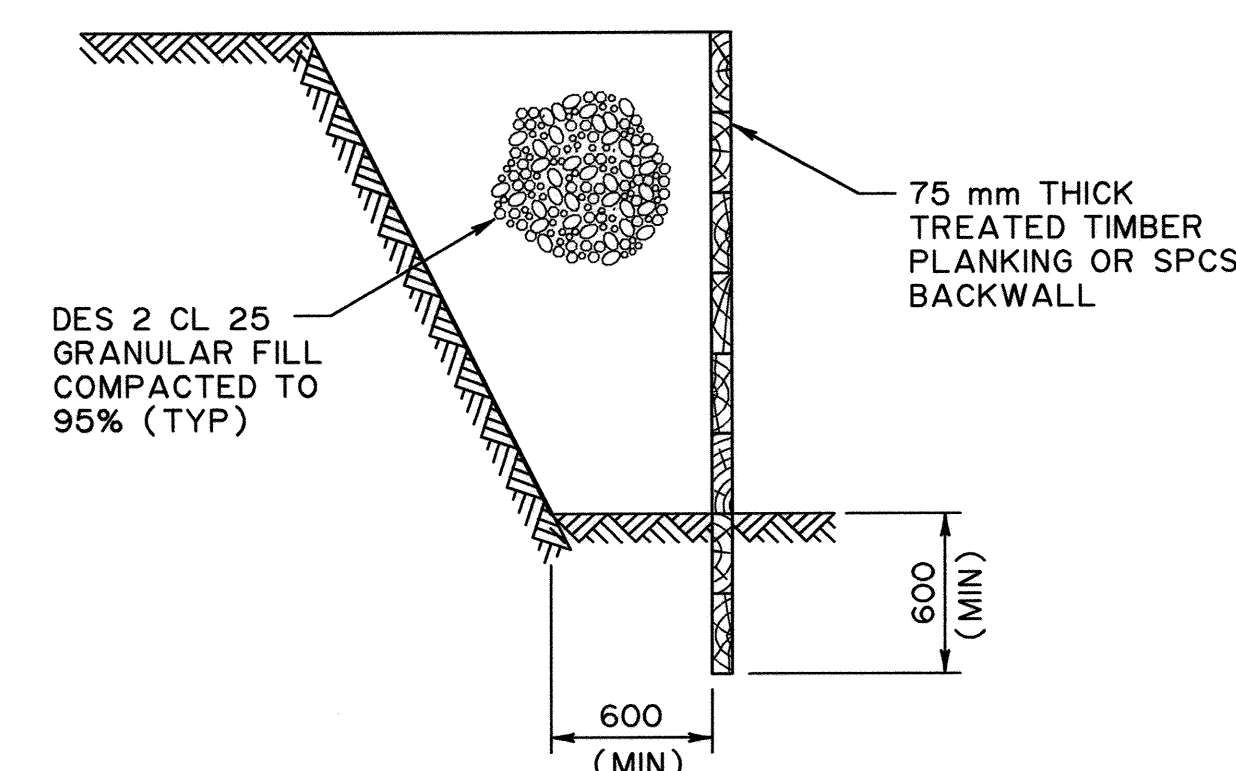


BACKFILL DETAIL

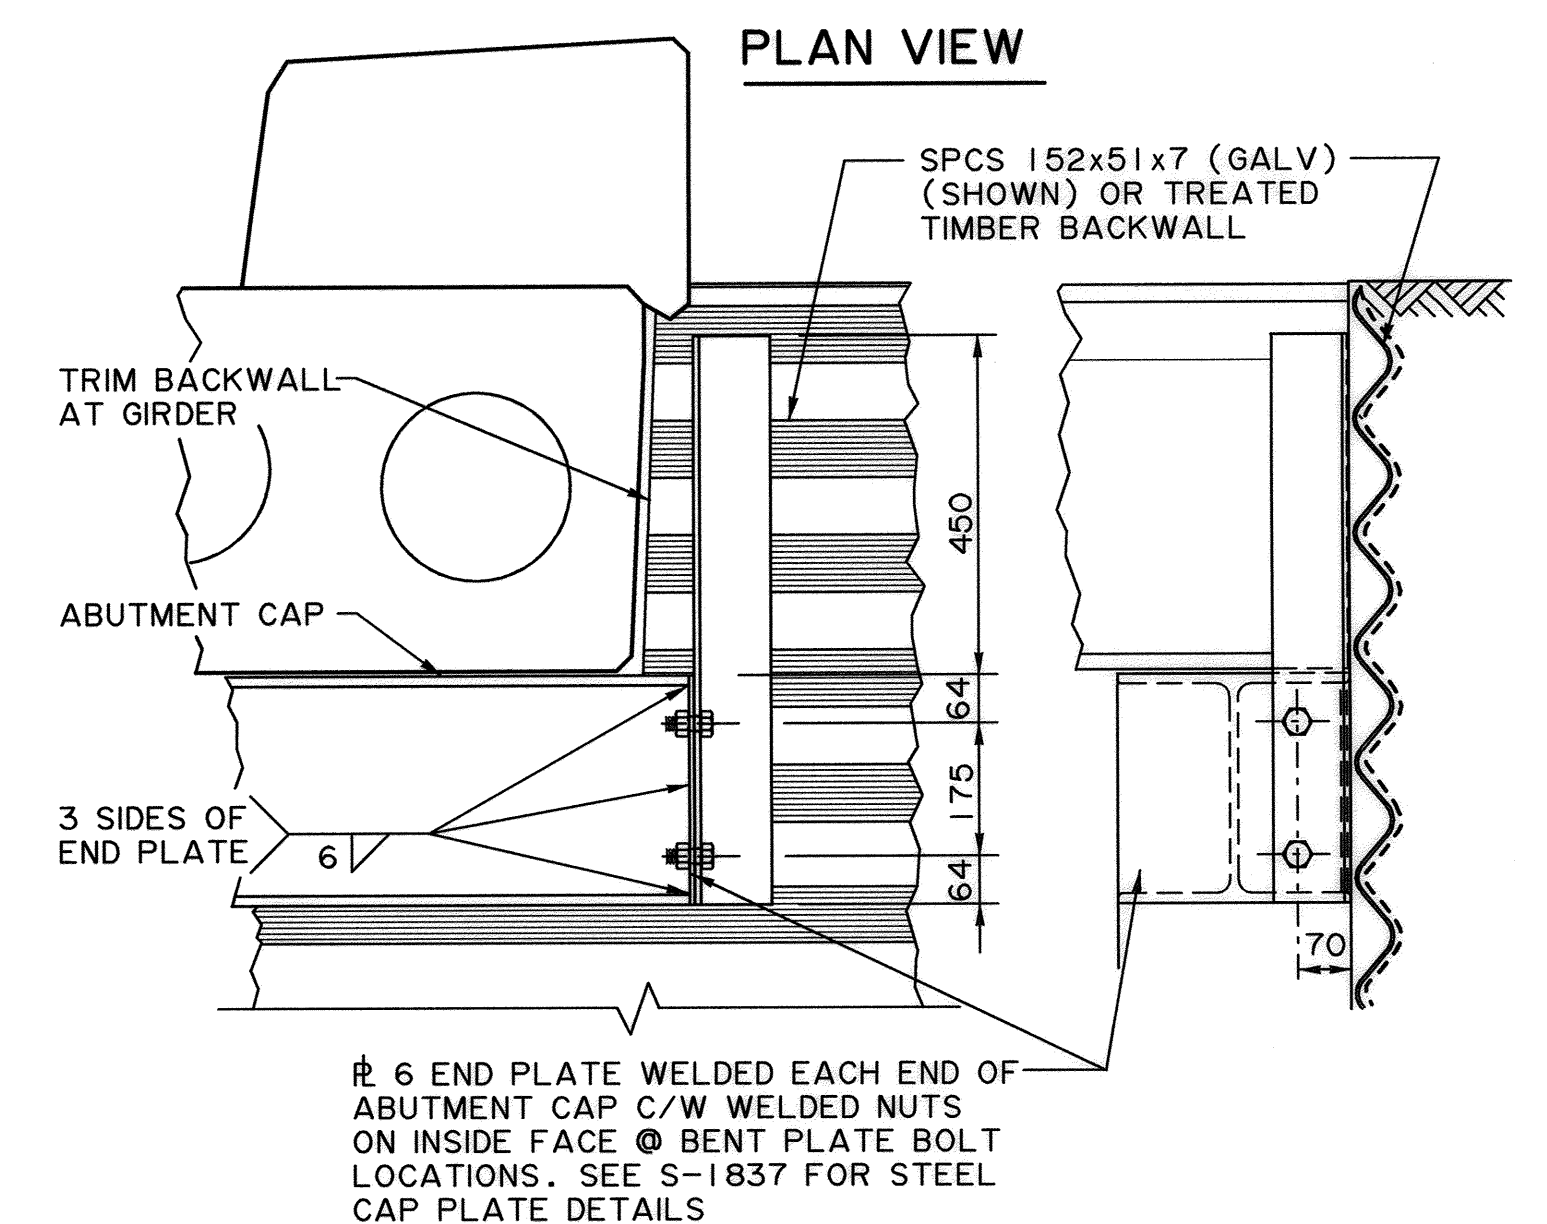

CAP PLATE DETAILS
ELEVATION END VIEW
 2 W DETAIL - BACKWALL SUPPORT ANGLE
 S-1755 (SLW GIRDER BRIDGES ONLY) 1:10

2 • WORK DRAWINGS S-1753, S-1754, S-1755 AND S-1756
TOGETHER WITH SITE SPECIFIC GENERAL LAYOUT

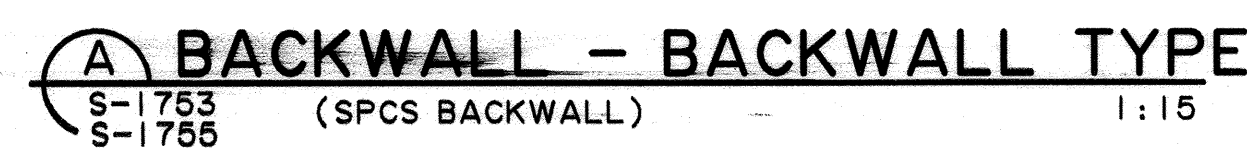

BACKFILL DETAIL



BACKFILL DETAIL



DETAIL - BACKWALL SUPPORT ANGLE
(SLW GIRDER BRIDGES ONLY) 1:10

2 • WORK DRAWINGS S-1753, S-1754, S-1755 AND S-1756
TOGETHER WITH SITE SPECIFIC GENERAL LAYOUT