


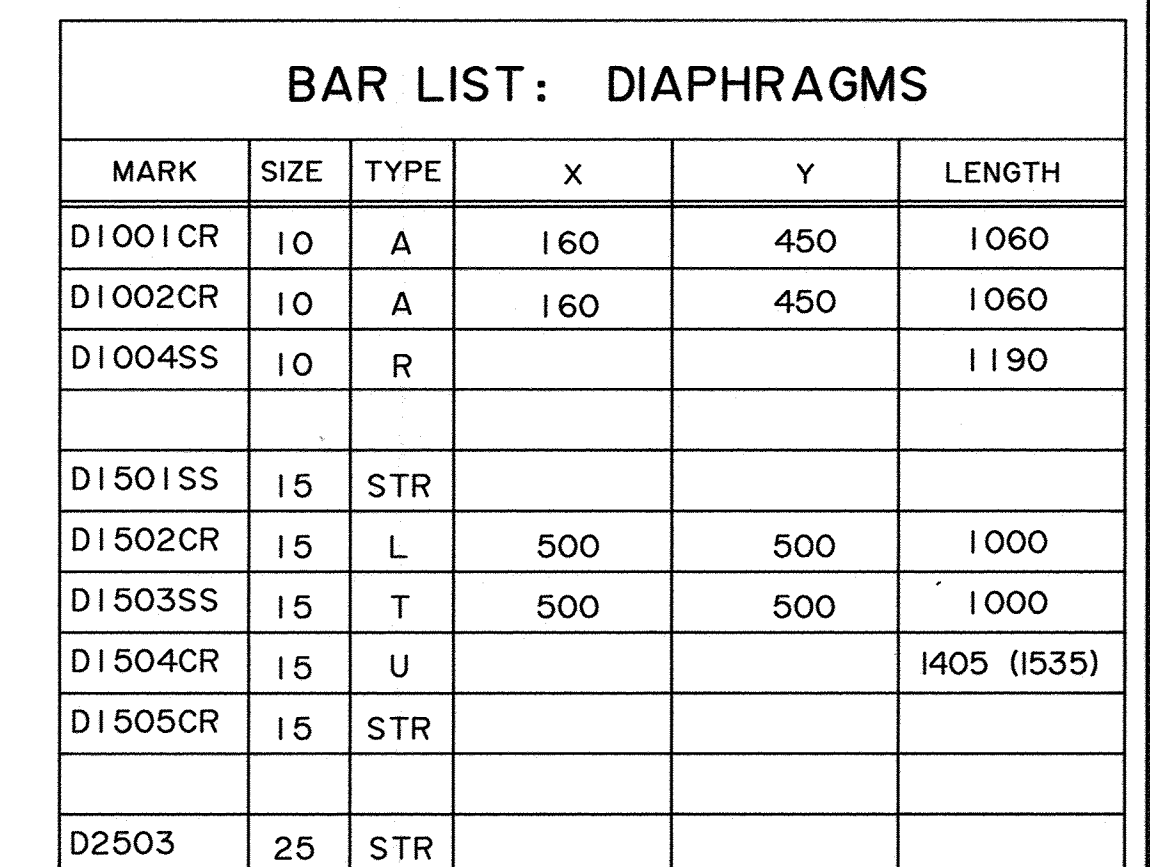


-SUFFIX LETTERS "SS" ON BAR MARK DENOTES STAINLESS
STEEL BARS

- FOR DIMENSIONS THAT VARY WITH CURB HEIGHT,
DIMENSIONS ARE GIVEN AS:
 XXX FOR 350 CURB
 (XXX) FOR 415 CURB

PIER DIAPHRAGM DETAIL


BAR TYPES

(ALL BAR DIMENSIONS ARE OUT TO OUT)


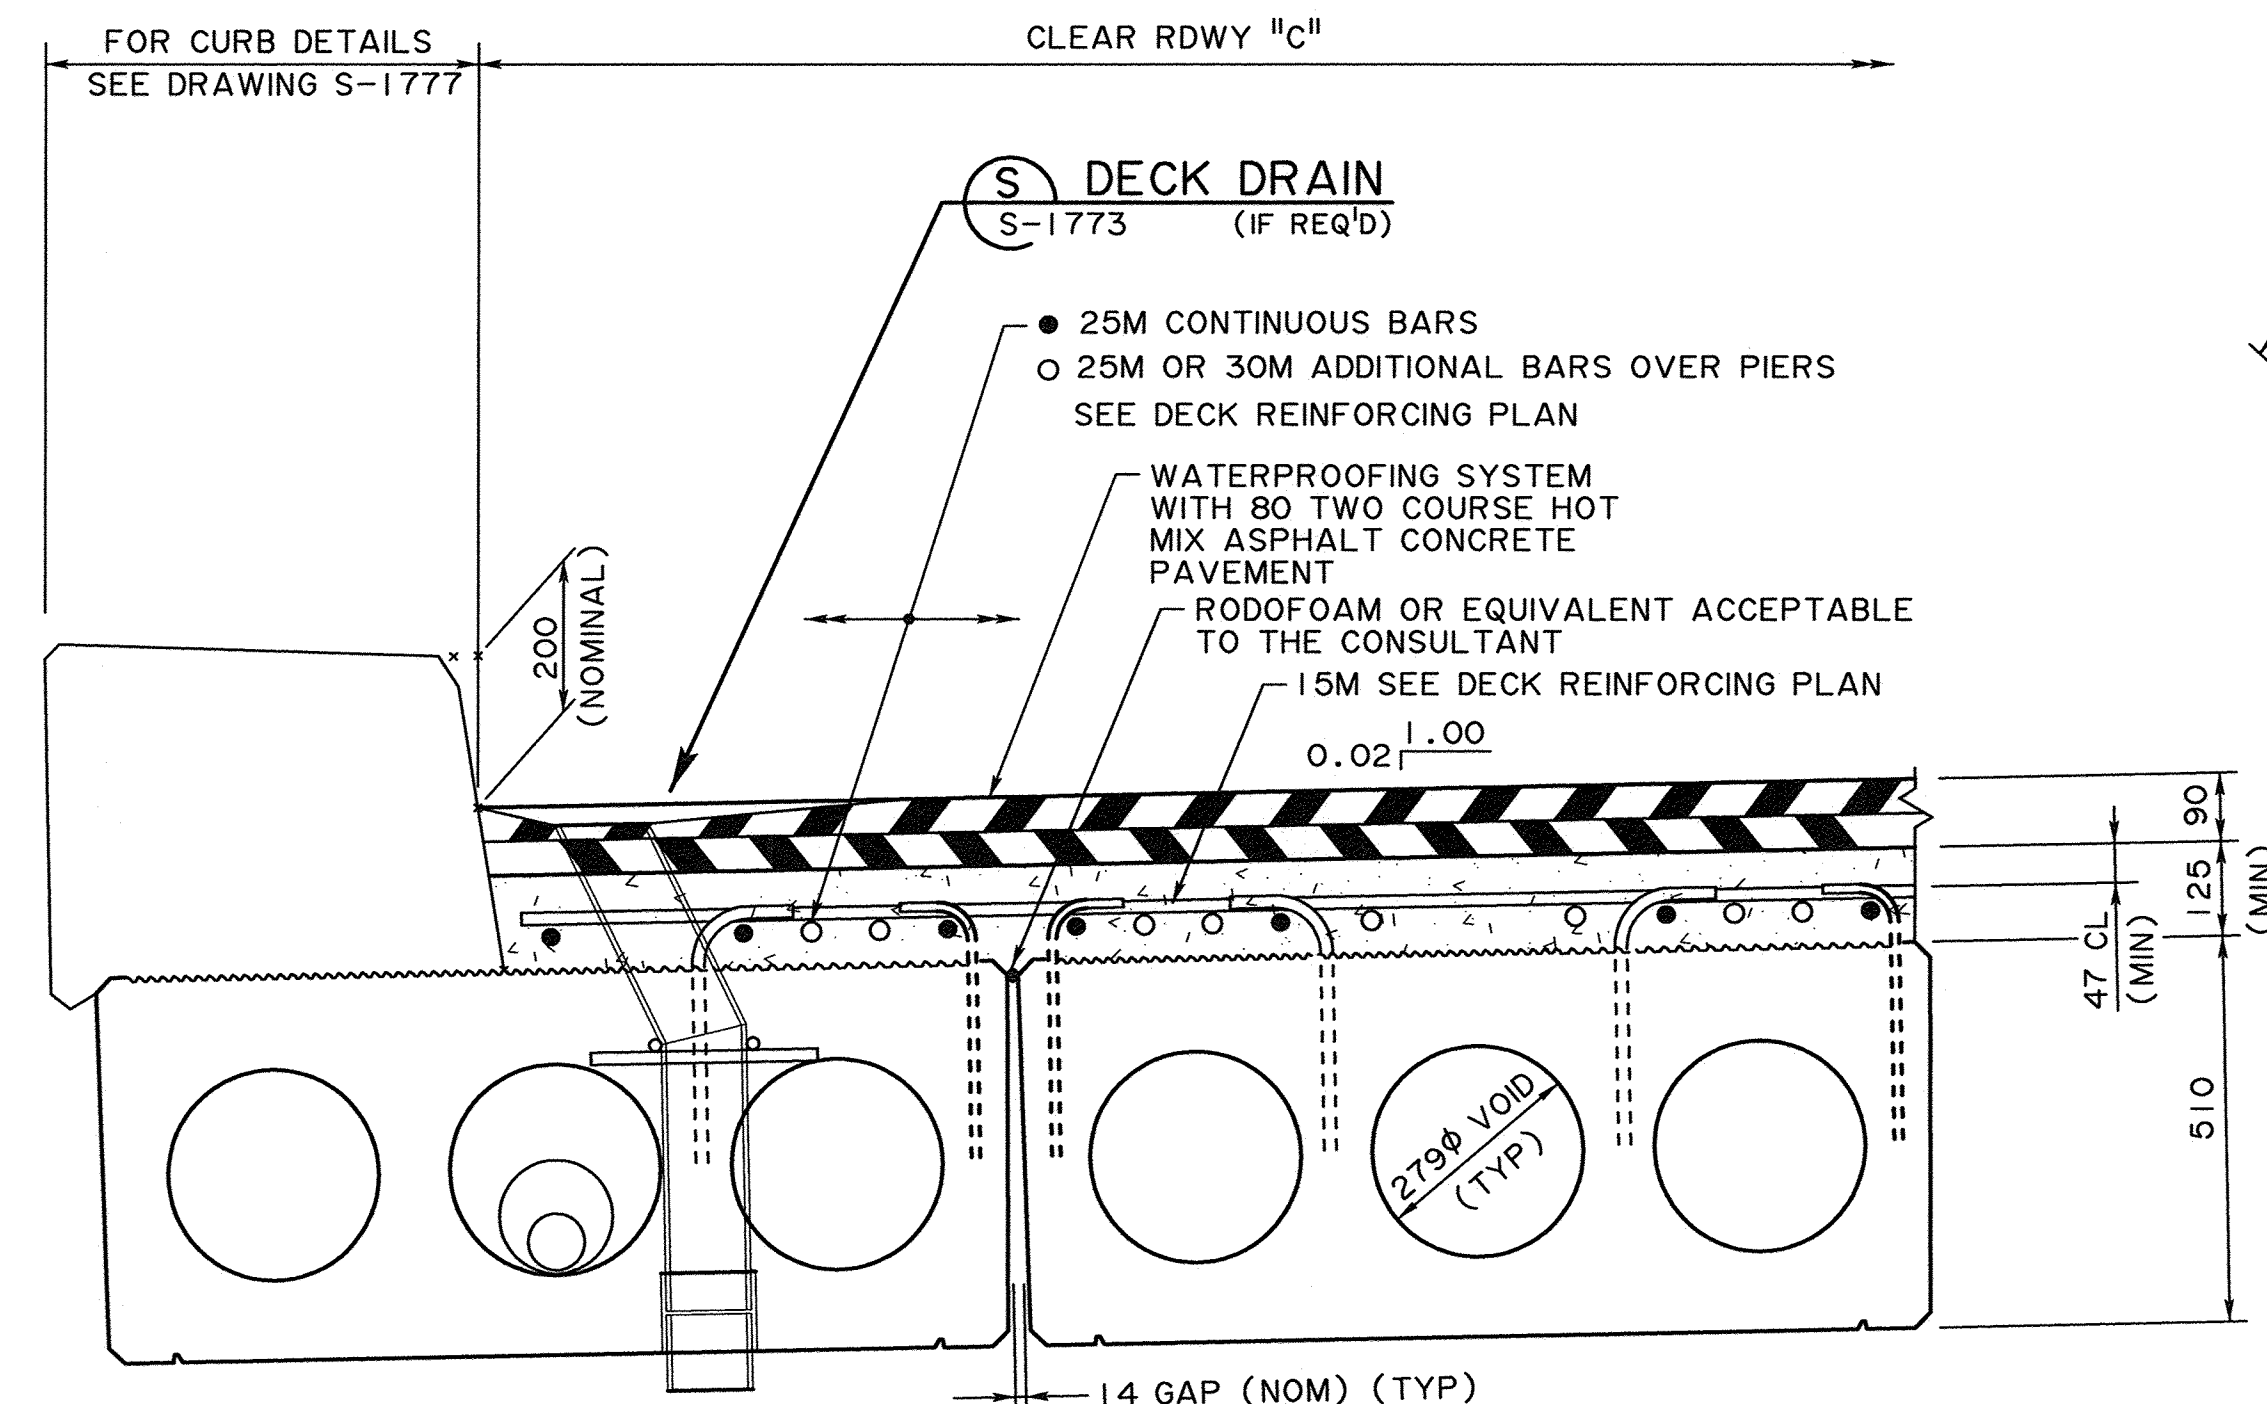


TYPICAL DECK SECTION

S-1771 (FOR ACP WEARING SURFACE) 1:10

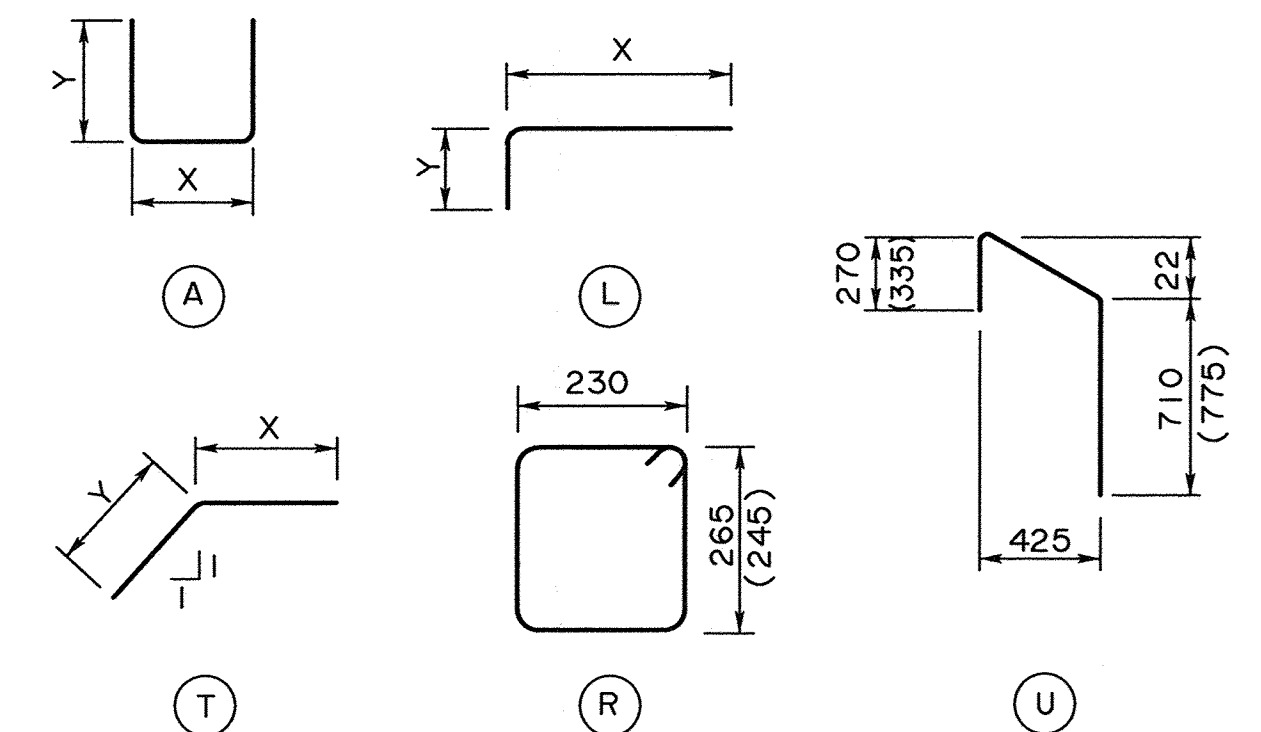

• FOR GENERAL NOTES SEE DRAWING S-1771

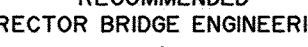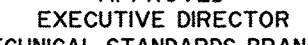				RECOMMENDED DIRECTOR BRIDGE ENGINEERING 	Alberta  Transportation			
					APPROVED EXECUTIVE DIRECTOR TECHNICAL STANDARDS BRANCH 	STANDARD SLC COMPOSITE BRIDGES SLC510 PRESTRESSED CONCRETE GIRDERS DECK DETAILS – SHEET I		
								
								
REV	DATE	REVISION	BY		DATE	DATE	SHEET	DRAWING
DESIGNER		RI	CHECKER	 KA	DATE <u>Oct 06, 2022</u>	2020-11-17	2 OF 7	S-1772-20