

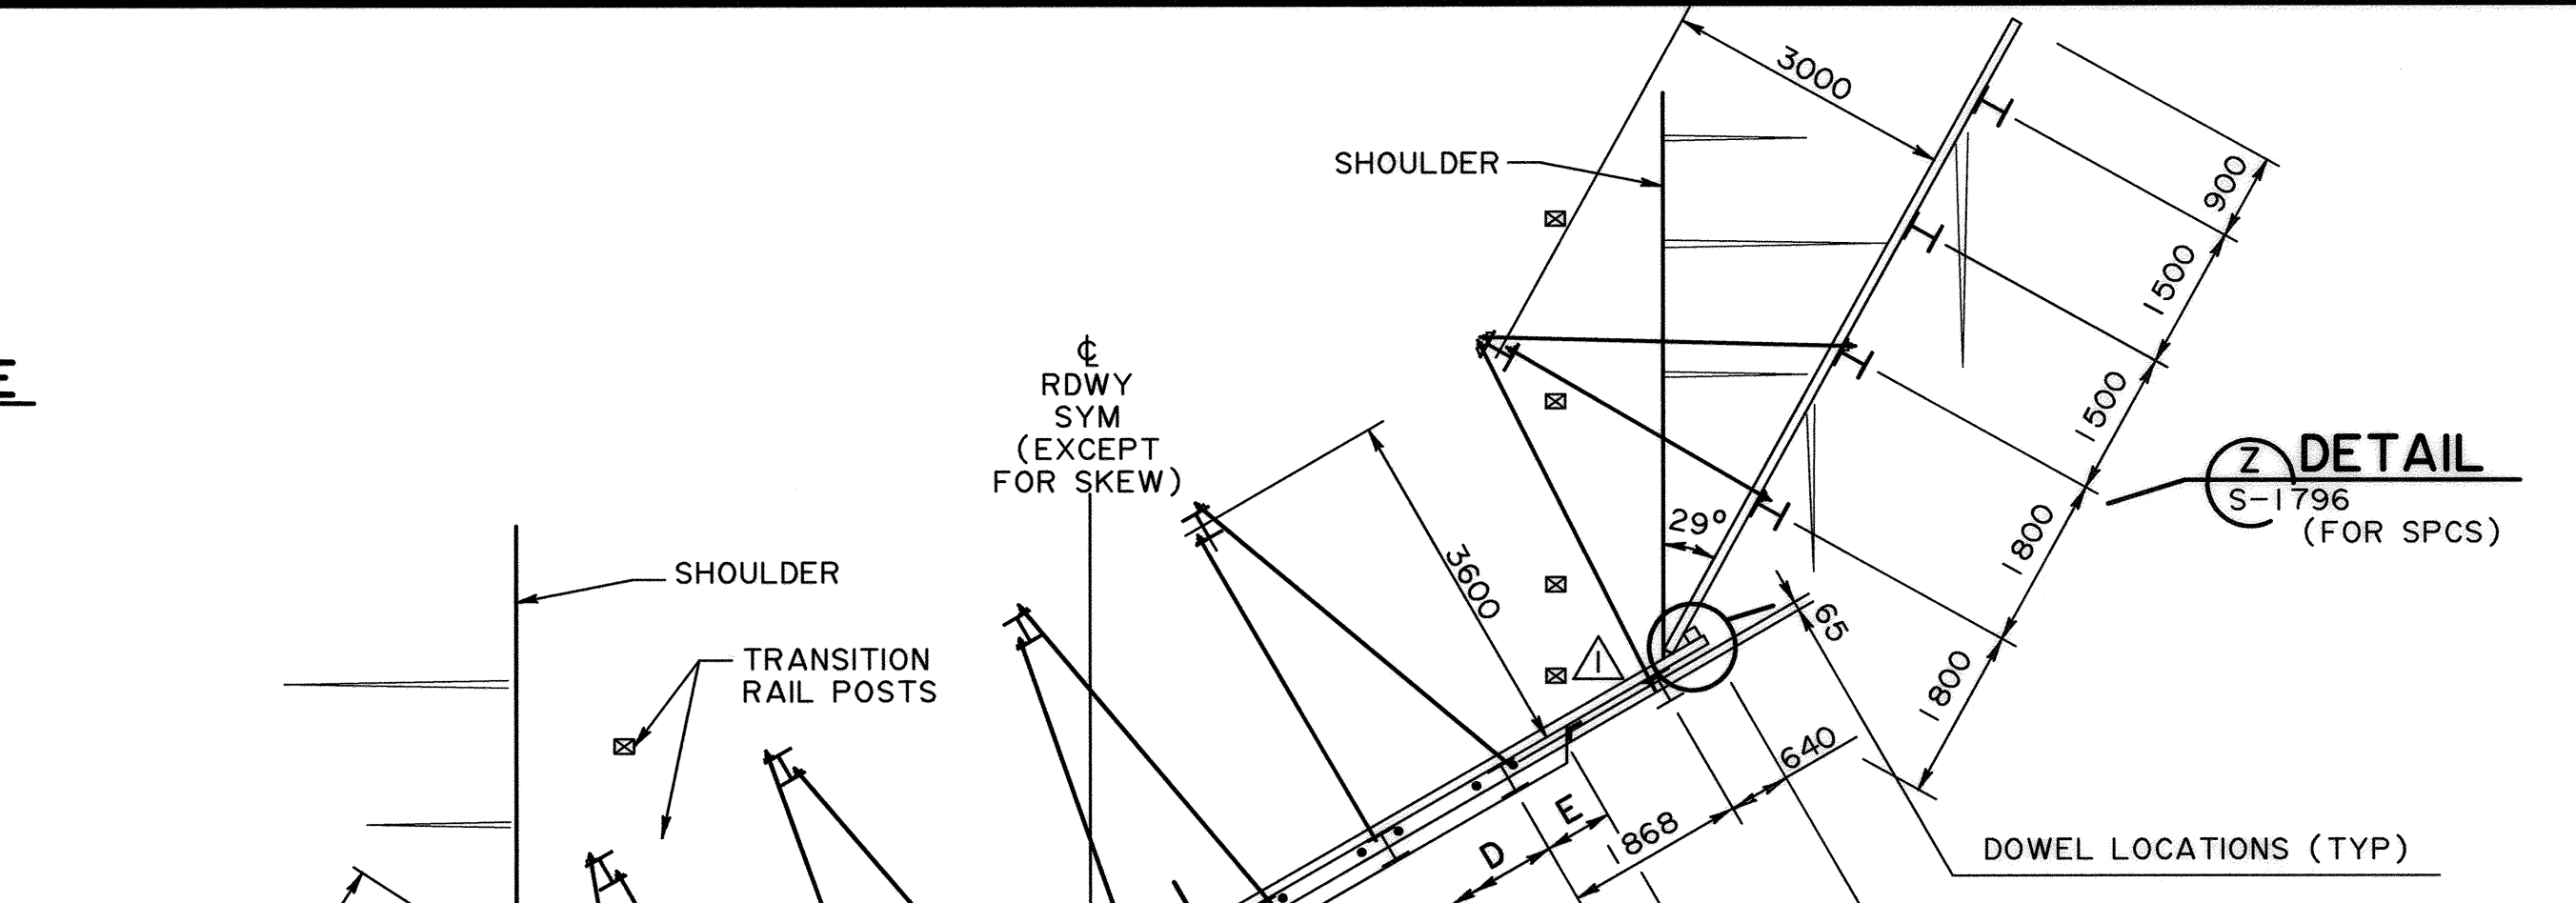


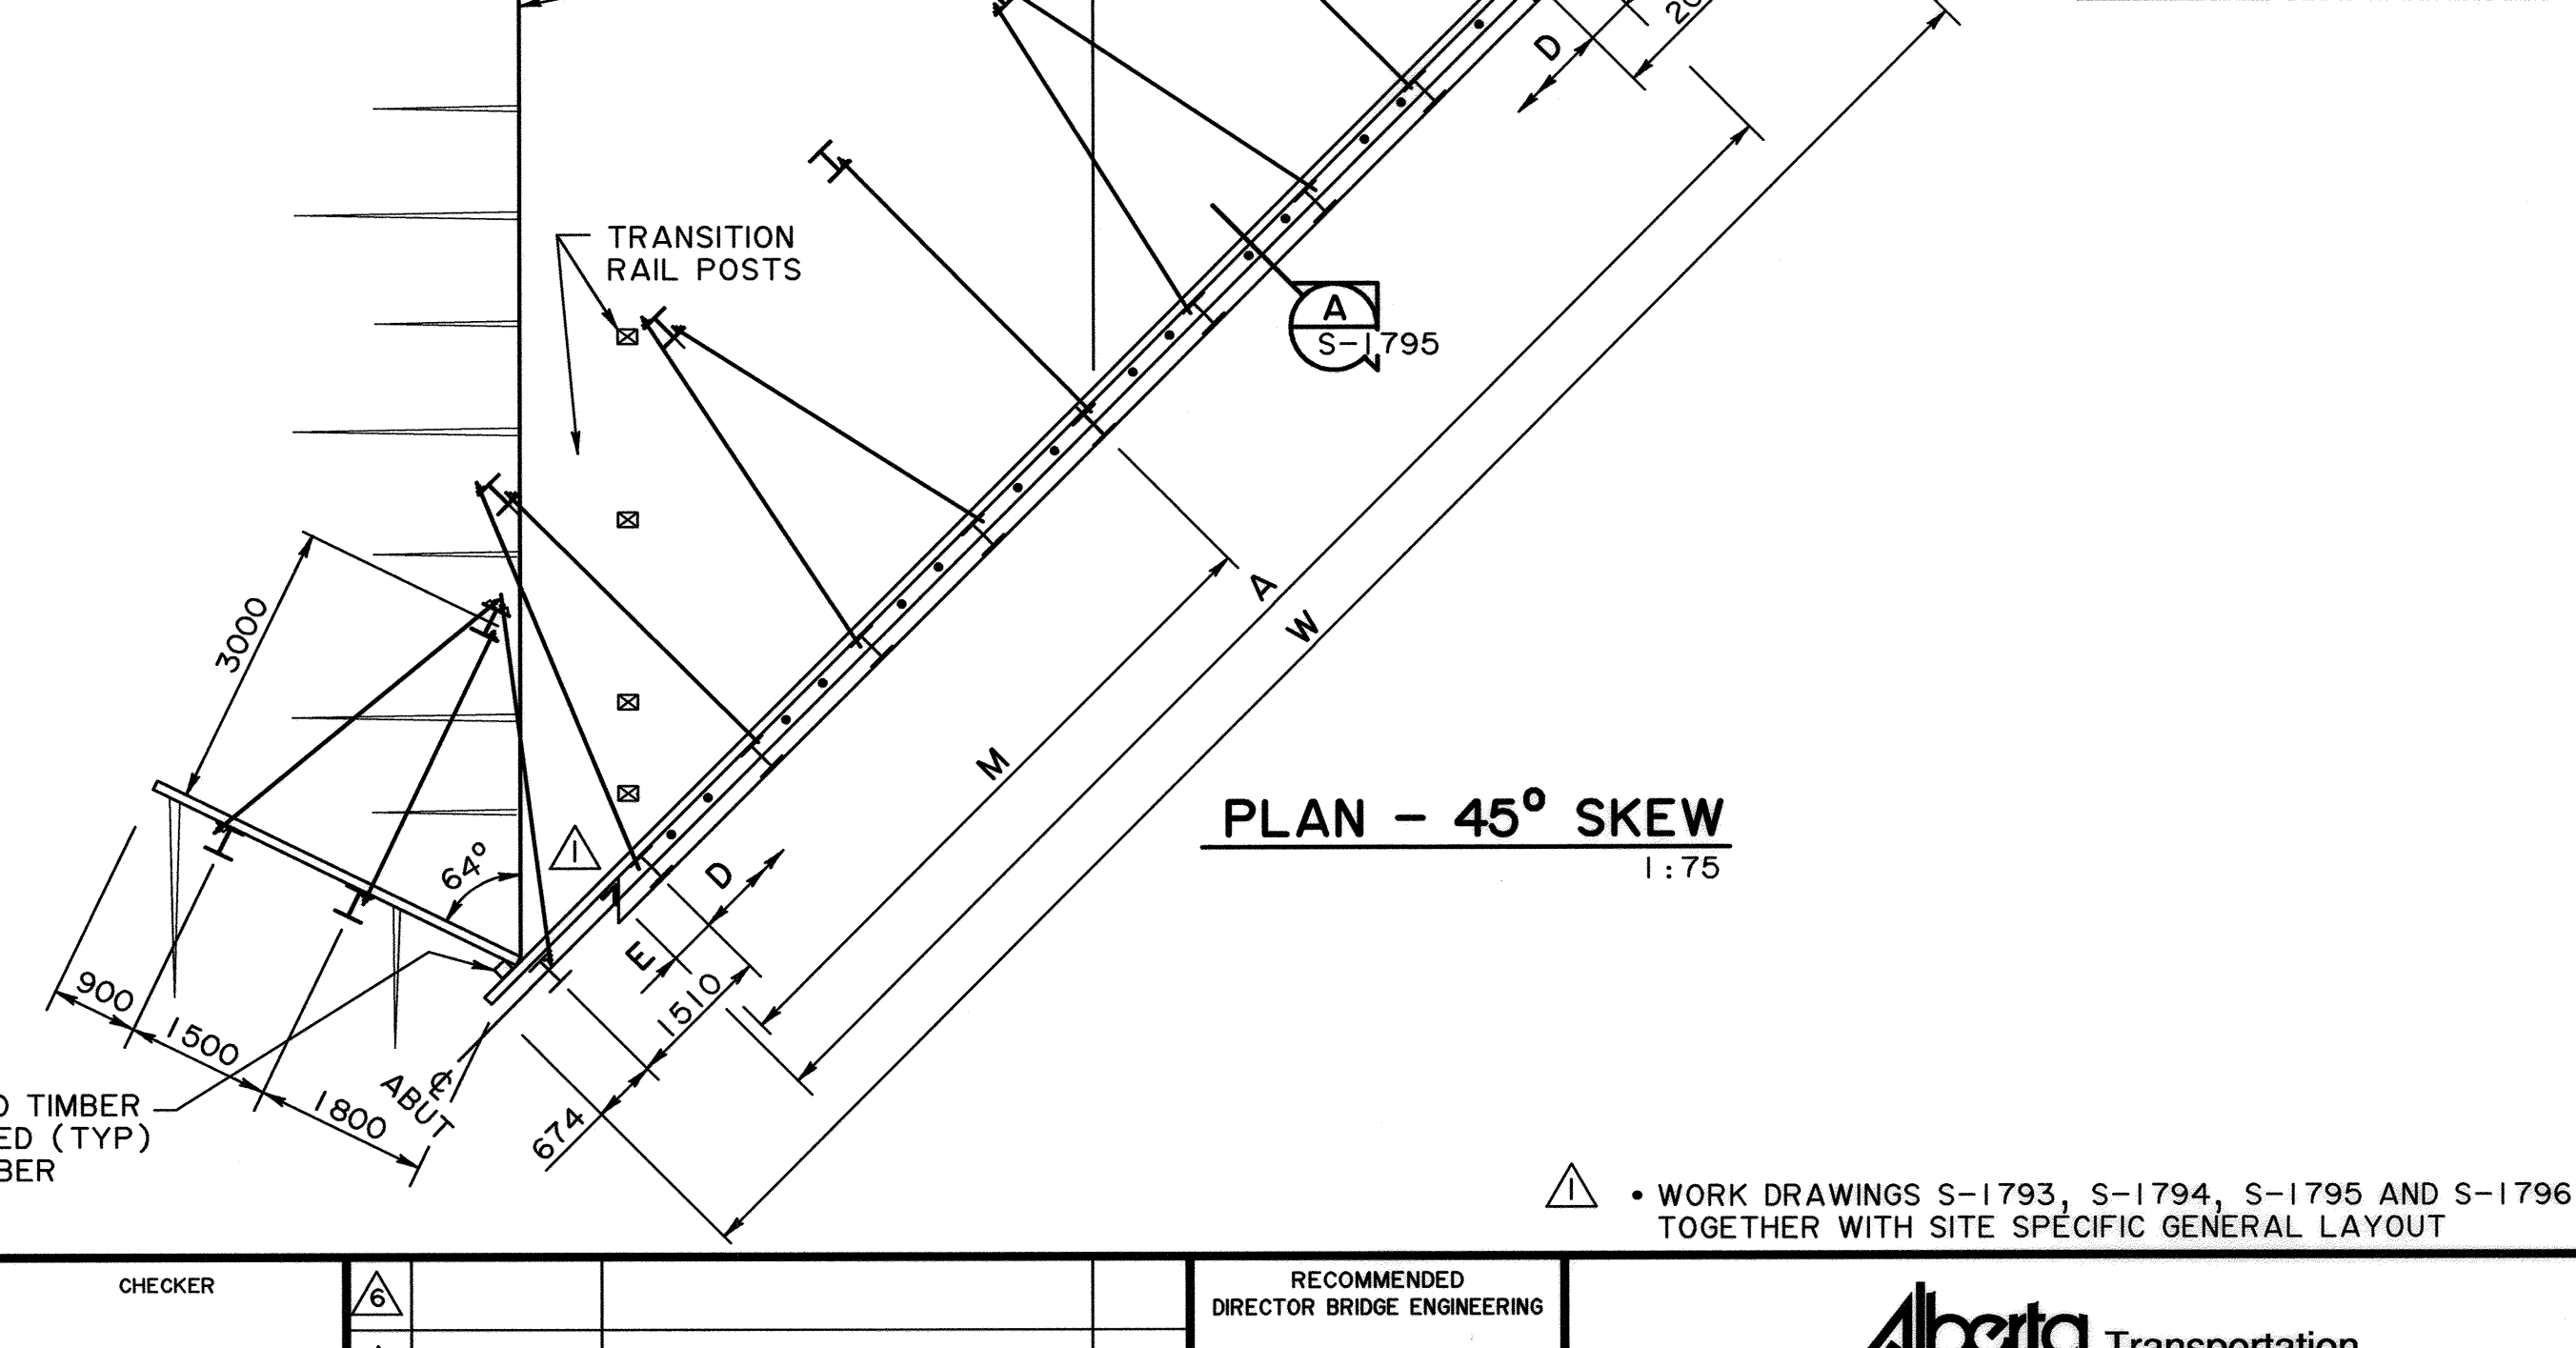

(TREATED TIMBER PLANKING SHOWN
SPCS SIMILAR)

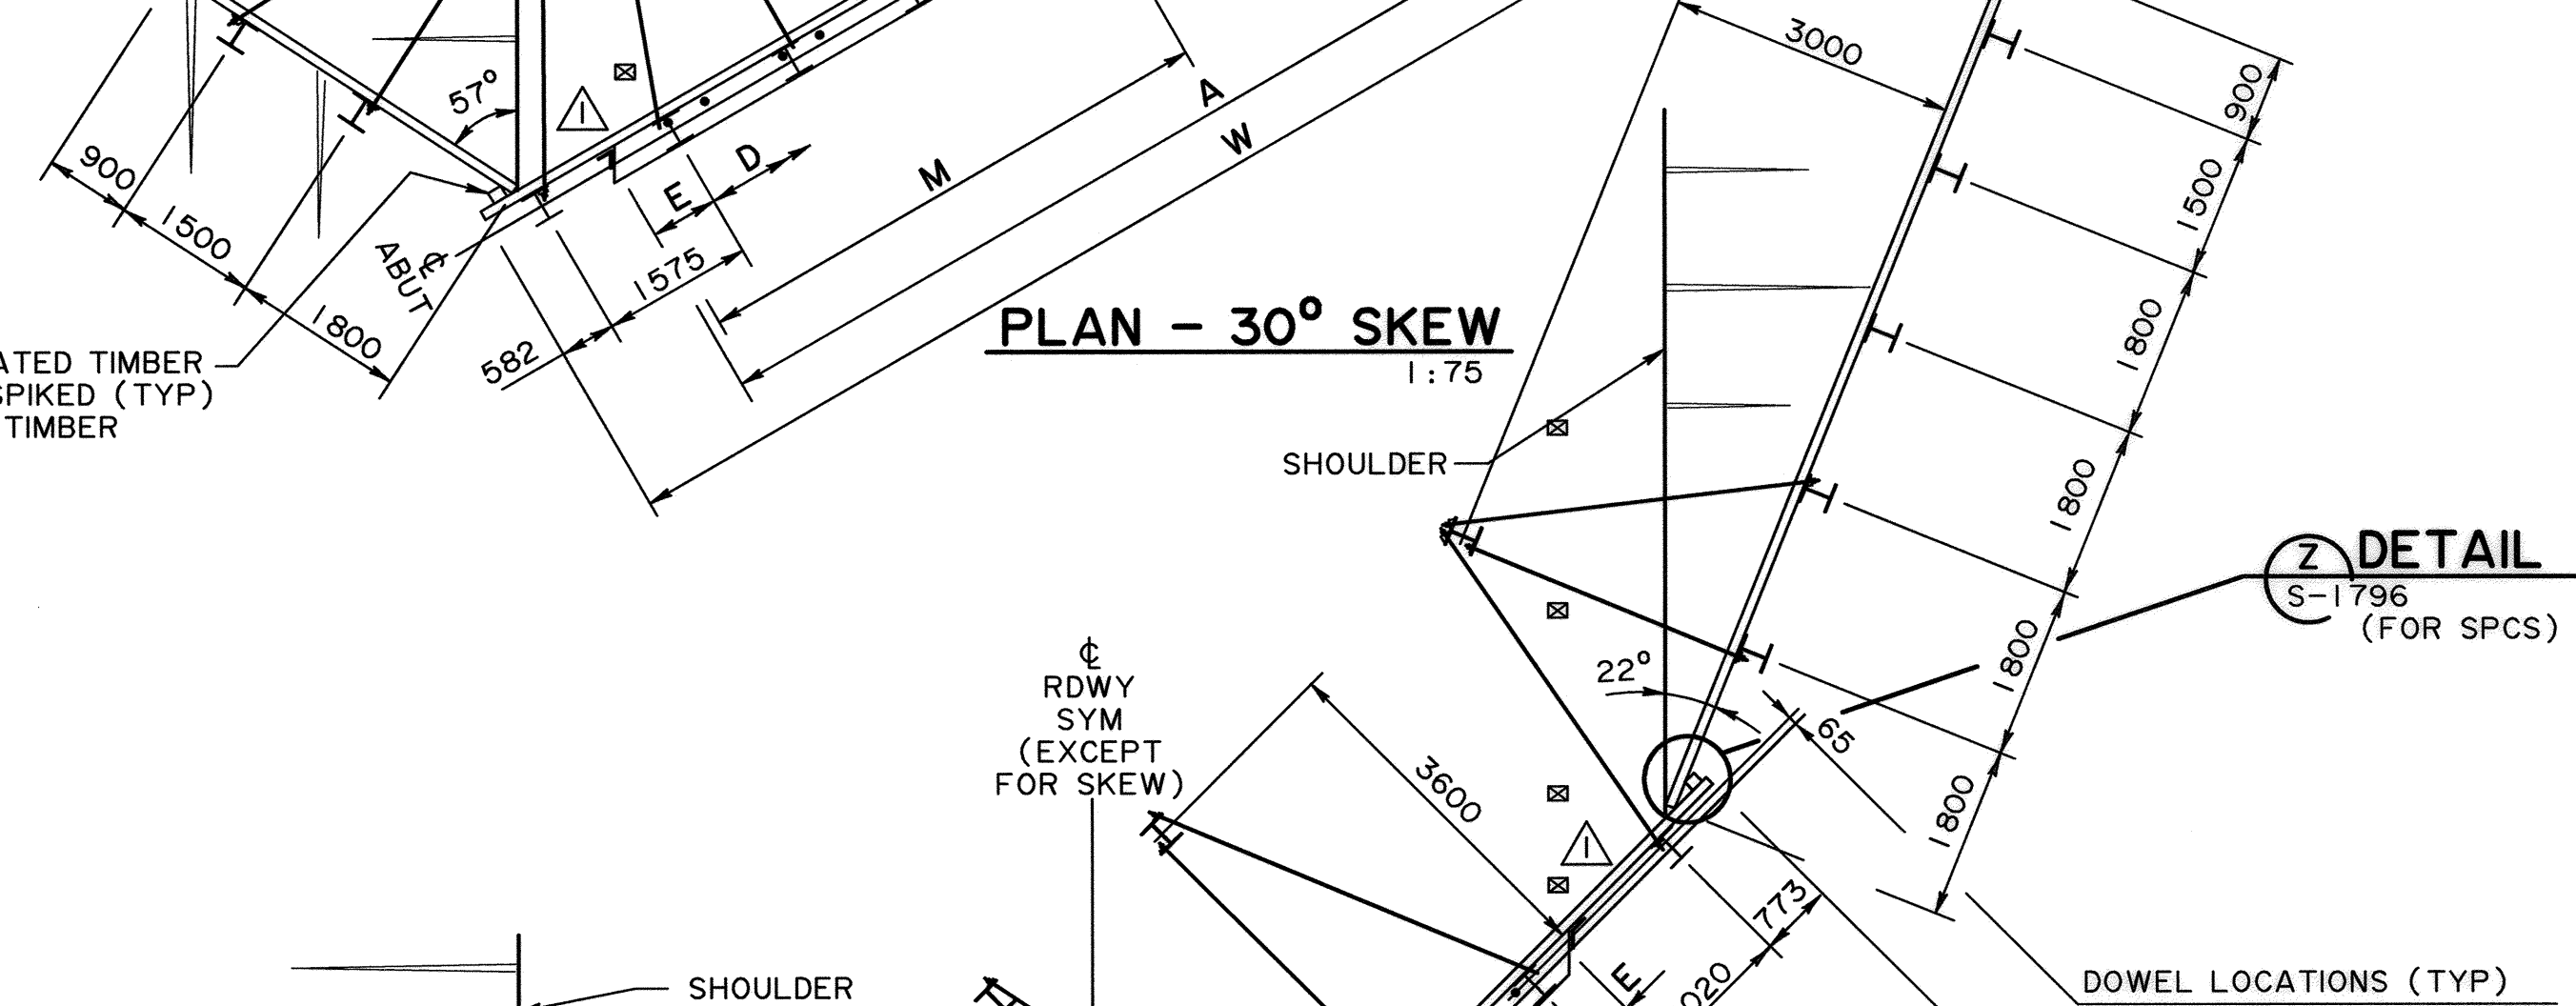

Alberta Transportation

AT BAR CODE	DATE	SHEET	DRAWING
	2008-08-18	2 OF 4	S-1794-0

NH 2012-02-10 S-1794-08.RVI.DGN