
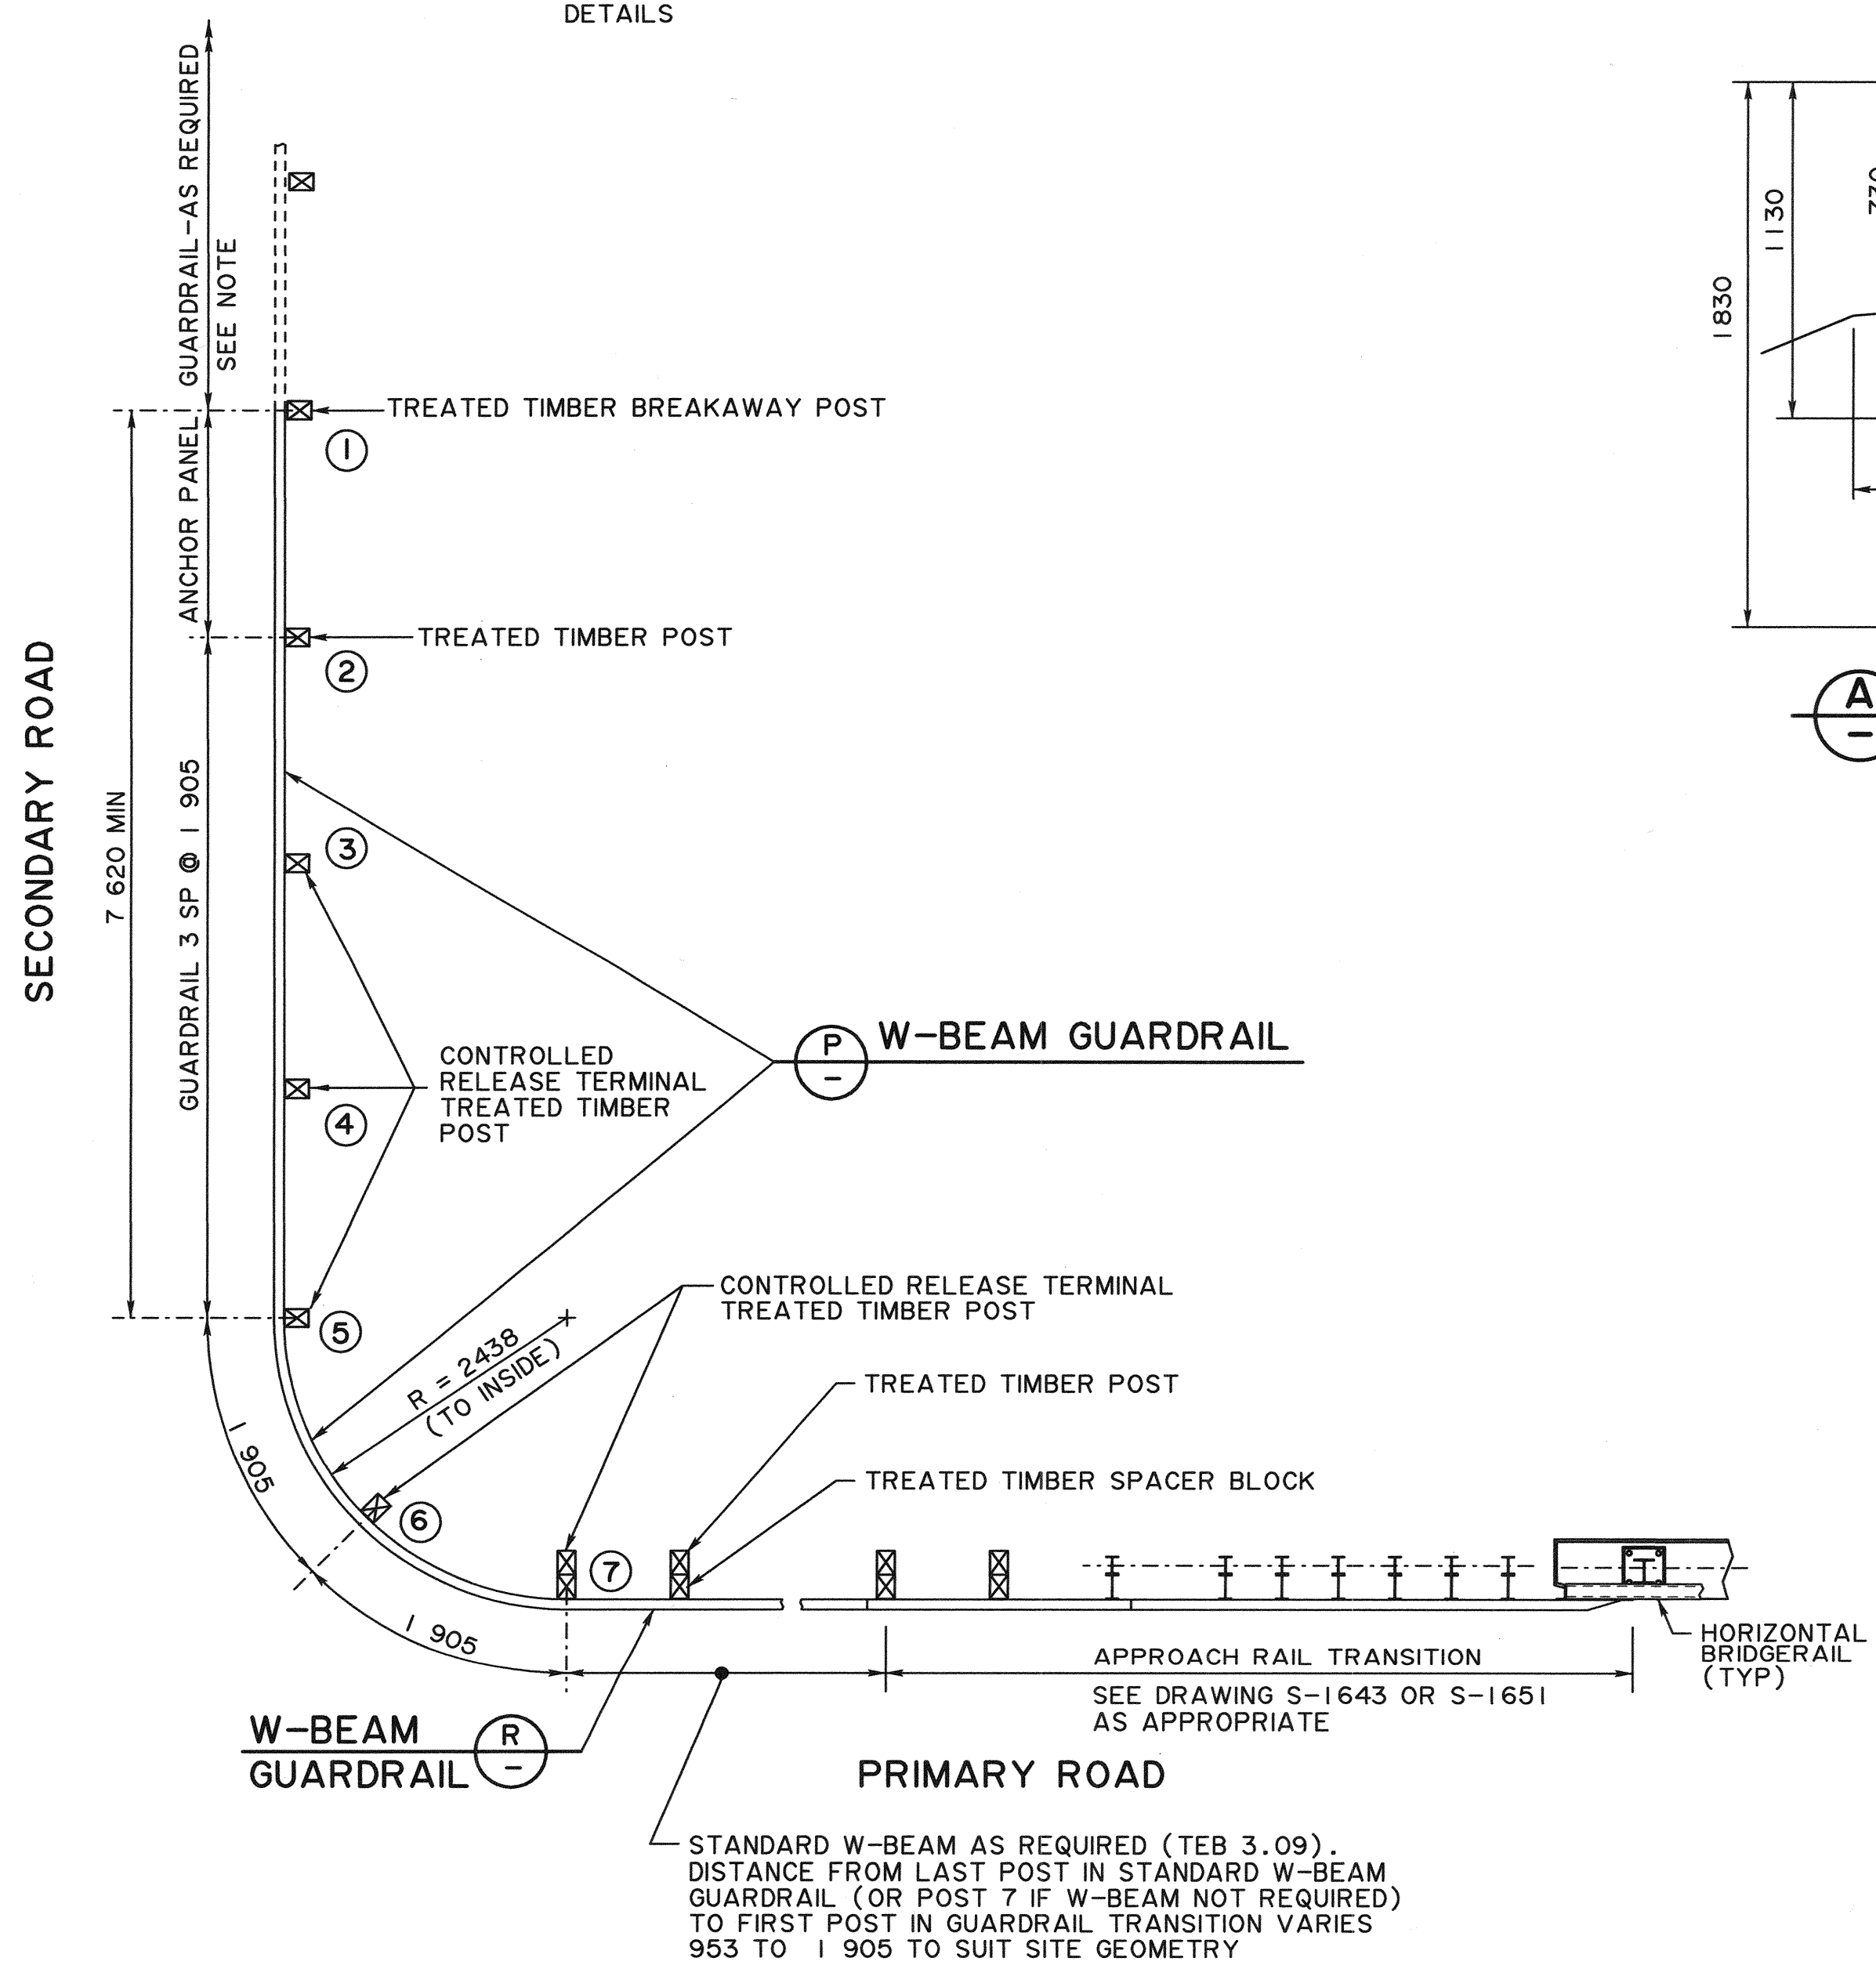
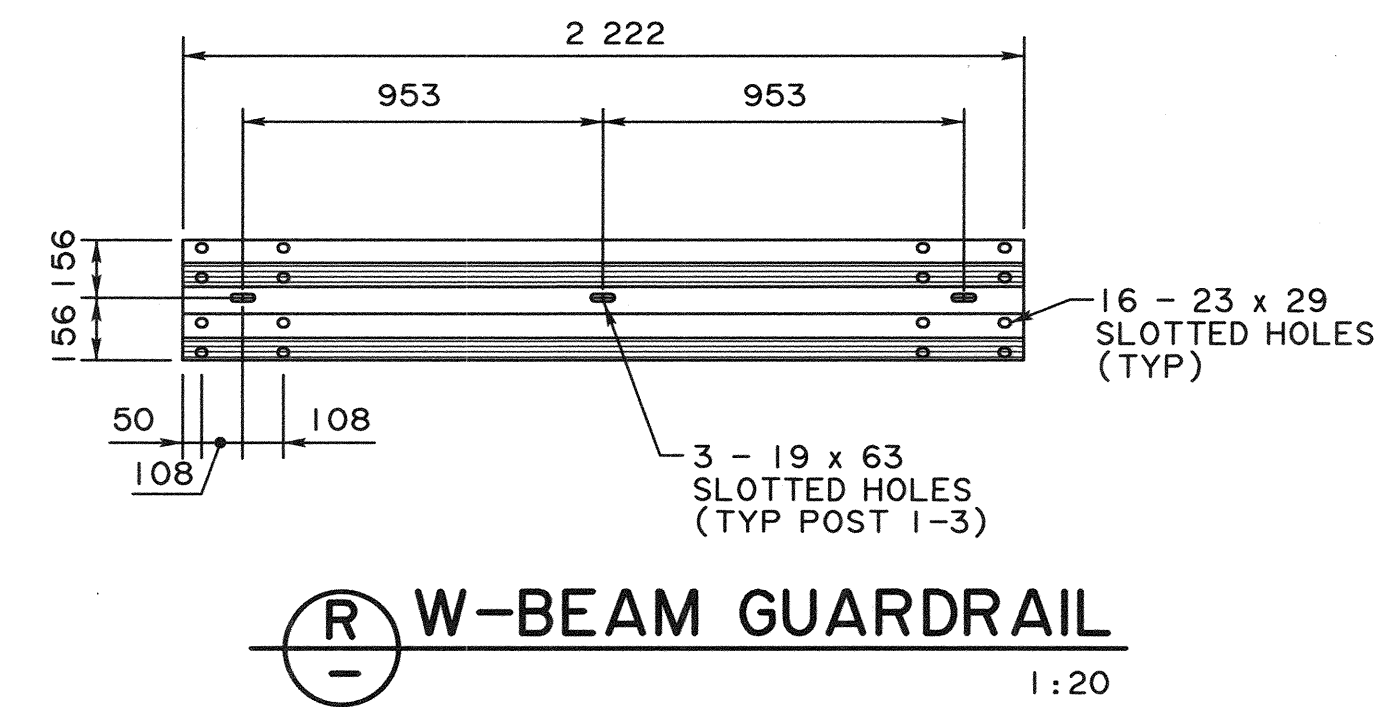
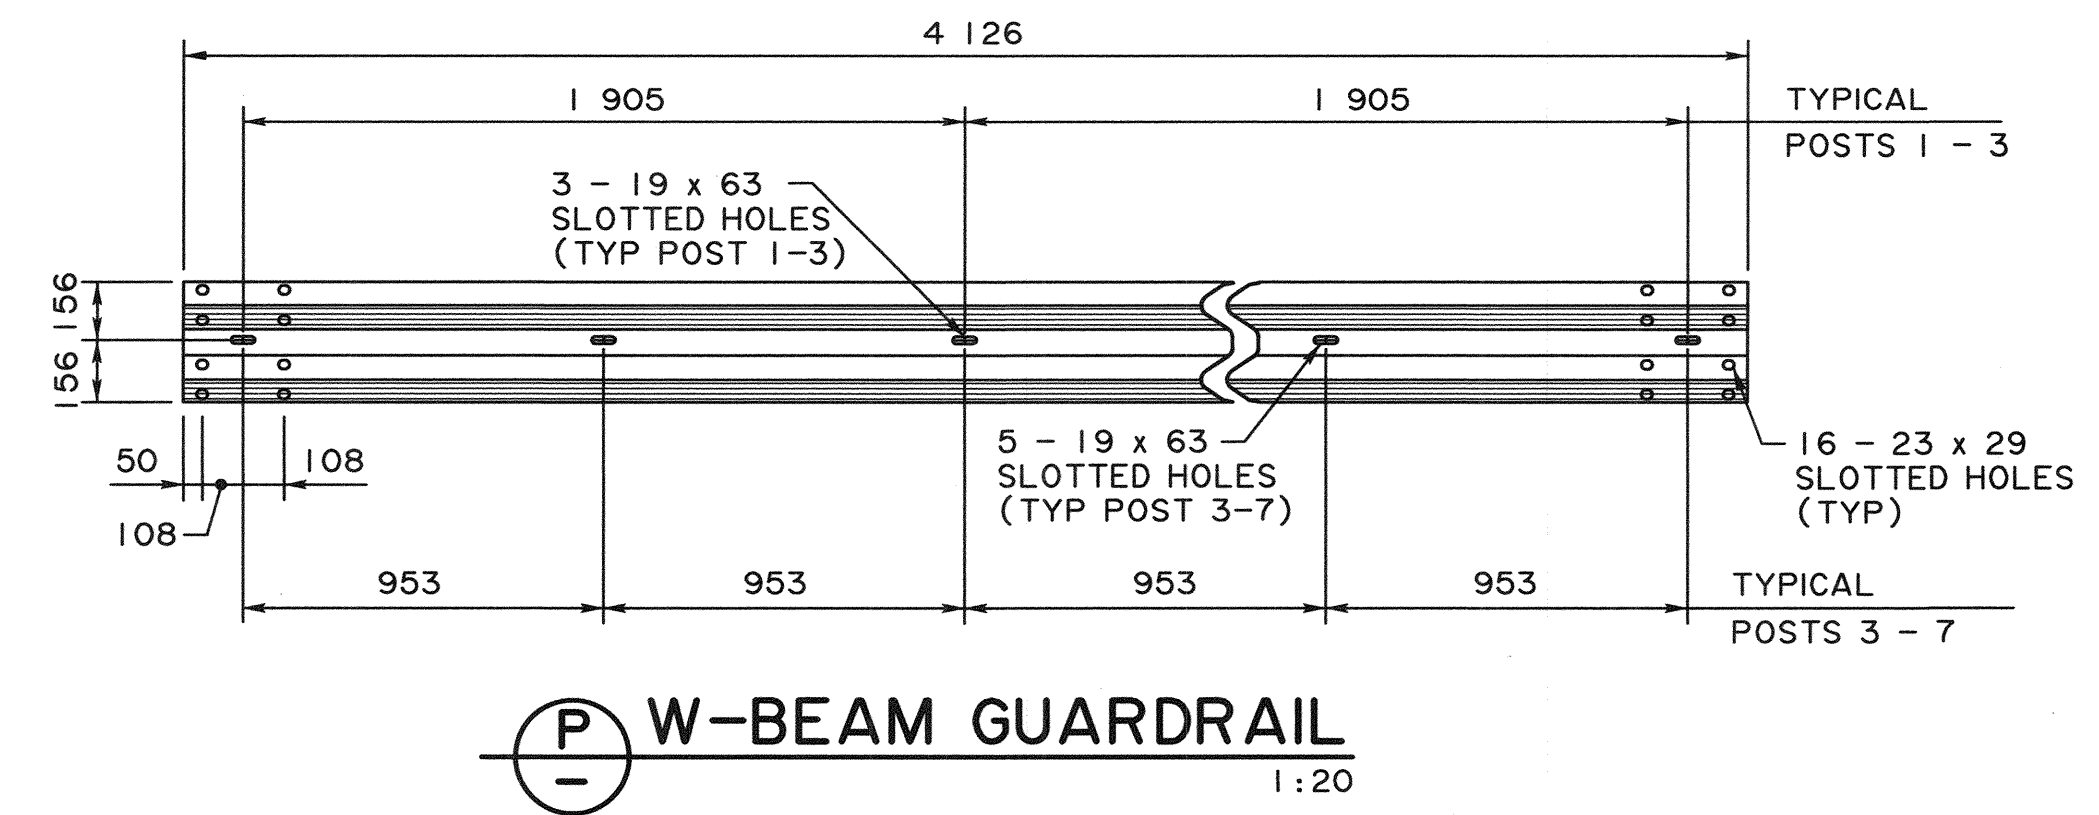
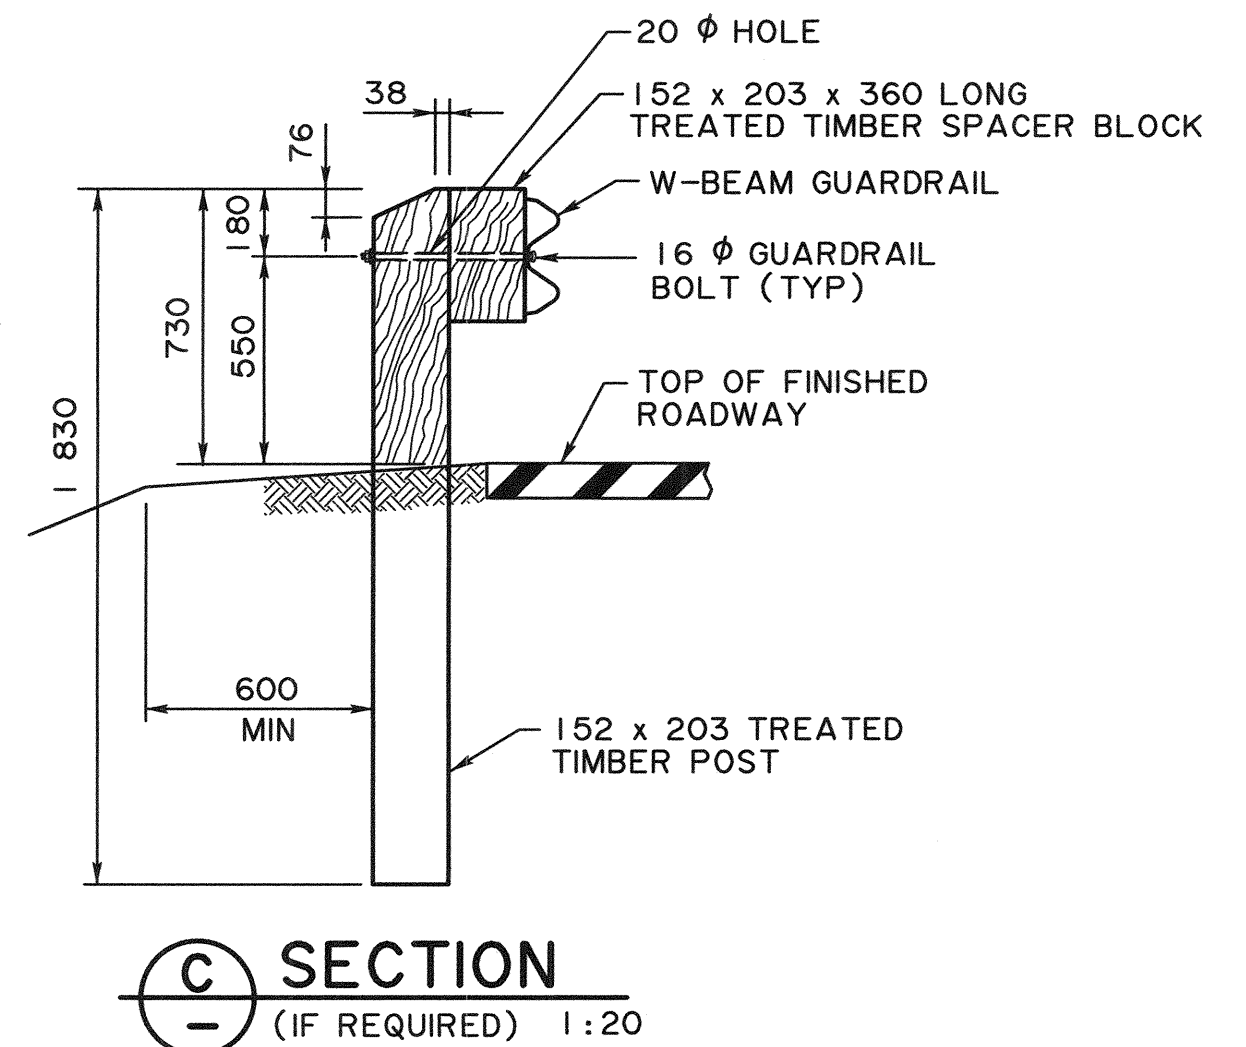
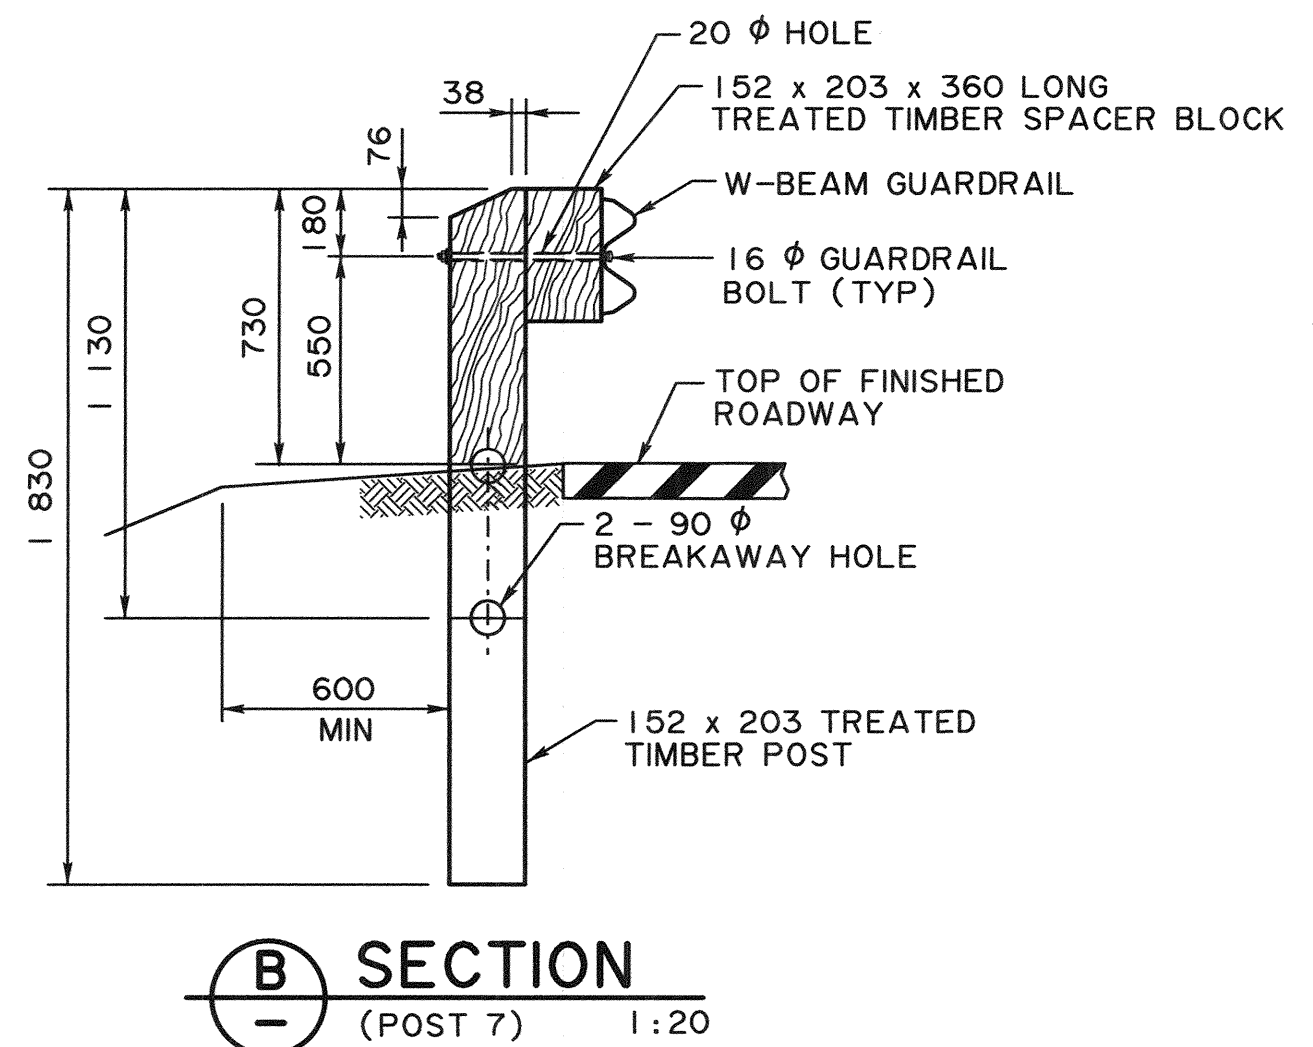
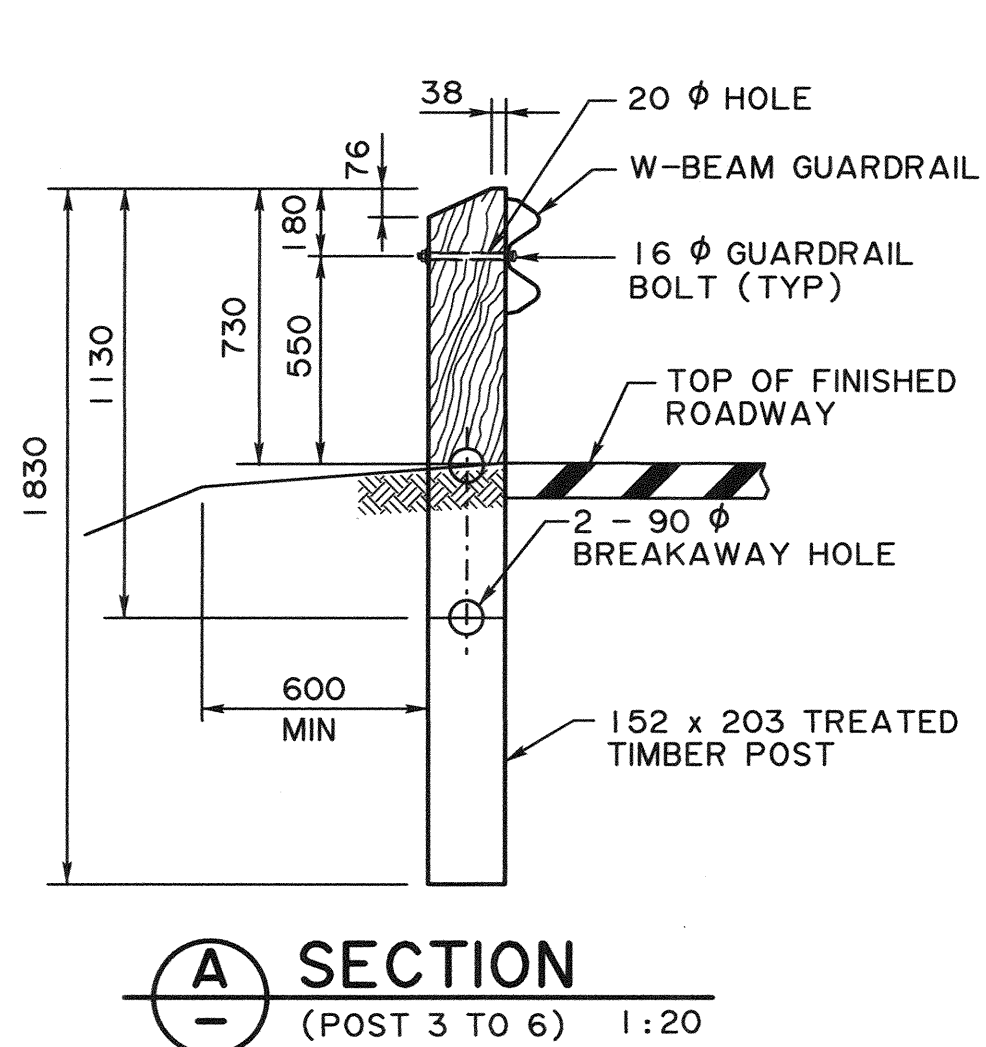


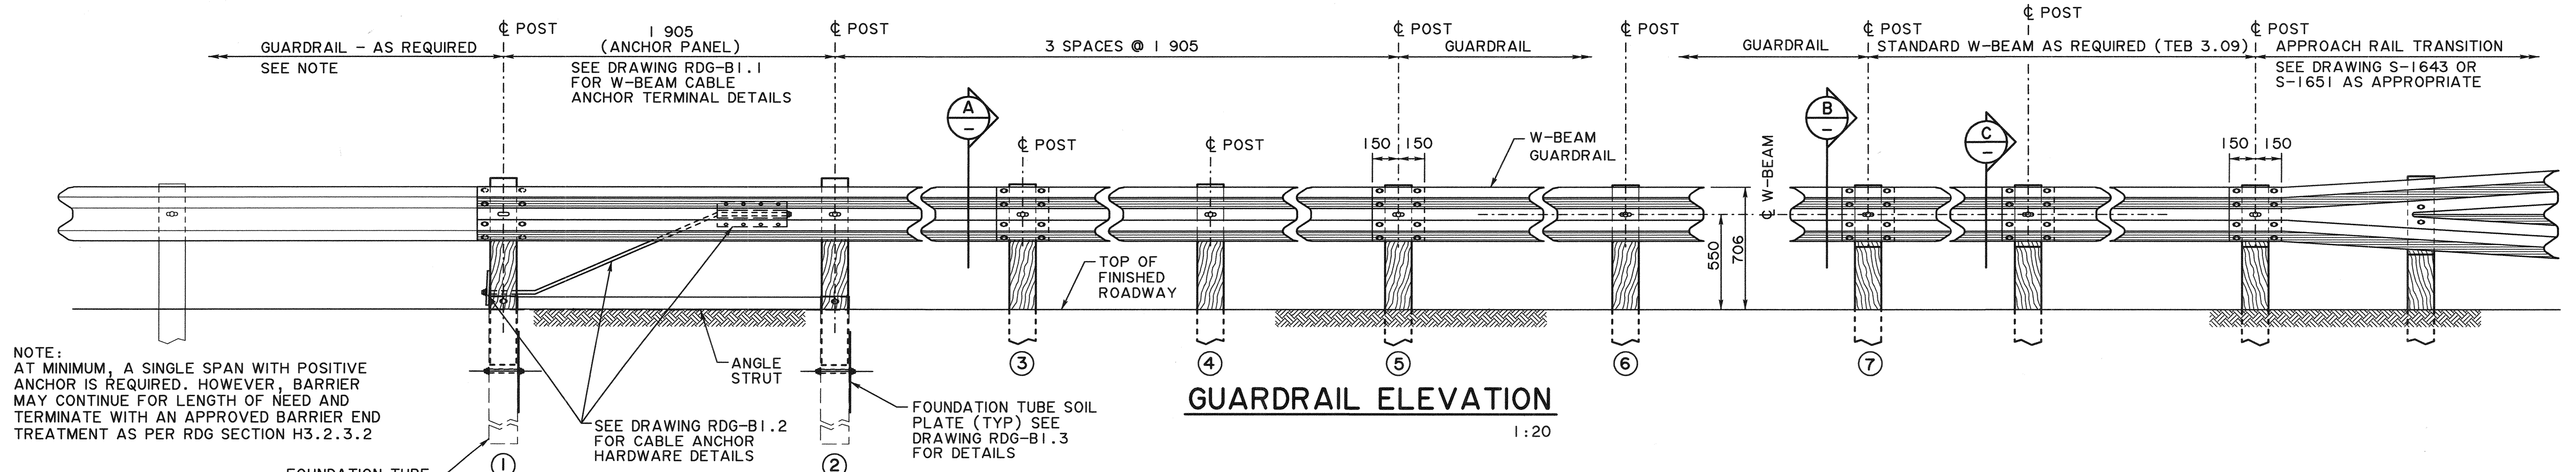

- GENERAL NOTES**
- ALL DIMENSIONS ARE IN MILLIMETRES UNLESS NOTED OTHERWISE
 - ALL MATERIAL SUPPLY, FABRICATION AND CONSTRUCTION SHALL BE IN ACCORDANCE WITH THE STANDARD SPECIFICATIONS FOR BRIDGE CONSTRUCTION SECTION 14
 - RAILING CONFIGURATION IS BASED ON A RAILING CONFIGURATION THAT HAS BEEN CRASH TESTED AND MEETS THE REQUIREMENTS OF NCHRP 350, TEST LEVEL 2
 - ALL GUARDRAIL BOLTS, NUTS AND WASHERS SHALL CONFORM TO AASHTO M180

RECOMMENDED DIRECTOR BRIDGE ENGINEERING		APPROVED EXECUTIVE DIRECTOR TECHNICAL STANDARDS BRANCH	
REV	DATE	REVISION	BY
DESIGNER	MS	CHECKER	MT
DATE 2021.3.2		DATE 2020-09-04	

Alberta Transportation

TL-2 W-BEAM GUARDRAIL

APPROACH RAIL AT

INTERSECTION DETAILS

DATE 2020-09-04 SHEET 1 OF 1 DRAWING S-1815-20