


BAR LIST: FOR SKEWED GIRDER (WITH PIER AND ABUT. ENDS)																	
						INTERIOR						EXTERIOR					
						15° SKEW		30° SKEW		45° SKEW		15° SKEW		30° SKEW		45° SKEW	
MARK	SIZE	TYPE	X	Y	LENGTH	NO	MASS	NO	MASS	NO	MASS	NO	MASS	NO	MASS	NO	MASS
G1001	10	F	1030	360	1700	21	29	17	23	13	18						
G1003	10	E	1095	360	1770	21	30	17	24	13	18						
G1006	10	D			1140	12	11	12	11	12	11	12	11	12	11	12	11
G1007	10	STR			5900	5	23	5	23	5	23	5	23	5	23	5	23
G1008	10	STR			5900	2	9	2	9	2	9	2	9	2	9	2	9
G1009	10	H	1065	360	1740							21**	29	17**	23	13**	18
G1010	10	G	1095	360	1770							21	30	17	24	13	18
G1016	10	N	1000		1360	4	4	4	4	6	6	4	4	4	4	6	6
G1017	10	E	1550	360	2275					6	11						
G1018	10	B	395		1465					12	14					12	14
G1019	10	E	1275	360	2000					2	3						
G1020	10	E	1190	360	1860					2	3						
G1023	10	E	1265	360	1990			6	9								
G1024	10	B	325		1395			12	13					12	13		
G1025	10	N	1120		1480			2	3					2	3		
G1026	10	E	1130	360	1855	6	9										
G1027	10	B	290		1360	12	13					12	13				
G1029	10	F	1455	360	2180					6	10						
G1030	10	M			1365	2	2	4	4	10	10	2	2	4	4	10	10
G1031	10	F	1190	360	1920			6	9								
G1032	10	F	1065	360	1790	6	8										
G1033	10	P			2015					2	3					2	3
G1034	10	P			1760			2	3					2	3		
G1035	10	P			1645	2	3					2	3				
G1036	10	G	1130	360	1850							6	9				
G1037	10	H	1065	360	1785							6	8				
G1038	10	G	1265	360	1985									6	9		
G1039	10	H	1190	360	1915									6	9		
G1040	10	G	1550	360	2270											6	11
G1041	10	H	1455	360	2185											6	10
G1043	10	G	1275	360	1995											2	3
G1044	10	G	1140	360	1855											2	3
G1501SS	15	J	500	560	1060	4*	7	4*	7	4*	7	4*	7	4*	7	4*	7
G1502SS	15	A	200	700	1515	4*	10	4*	10	4*	10	4*	10	4*	10	4*	10
C1505CR	15	K	250		1250							19	37	19	37	19	37
G1506	15																

** DENOTES QUANTITY OF G1009 BARS TO BE INCREASED TO ACCOUNT FOR 2 ADDITIONAL BARS (1 EACH SIDE) AT EACH BRIDGERAIL POST LOCATION. SEE S-1836-12

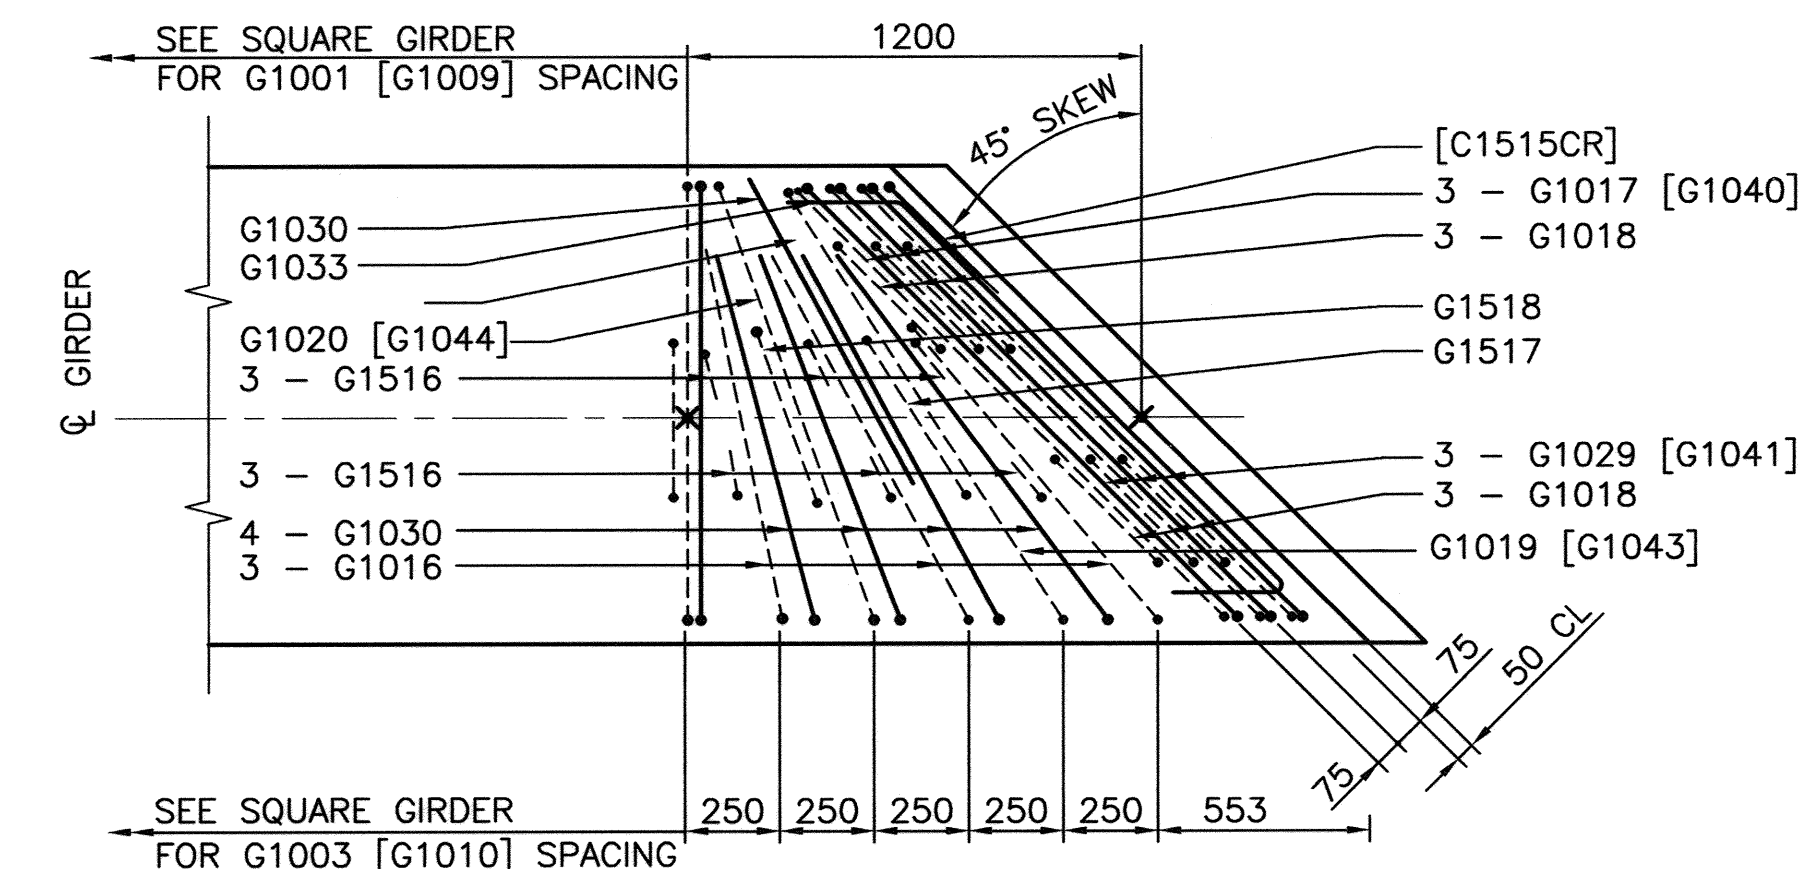




GENERAL NOTES

- WORK THESE DRAWINGS TOGETHER: S-1816-12, S-1817-12, S-1818-12, S-1819-12, S-1836-12, S-1837-12



1:20

(ALL BAR DIMENSIONS ARE OUT TO OUT UNO)

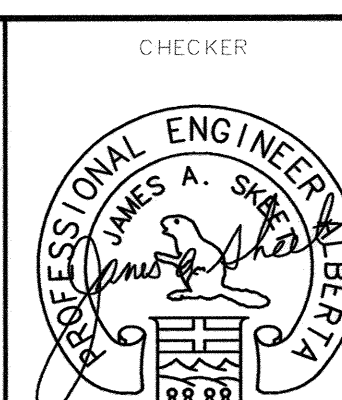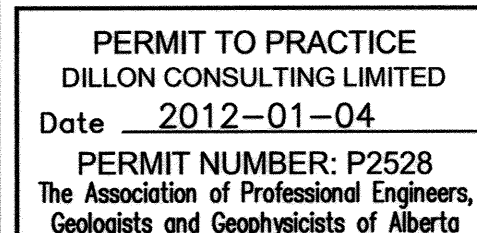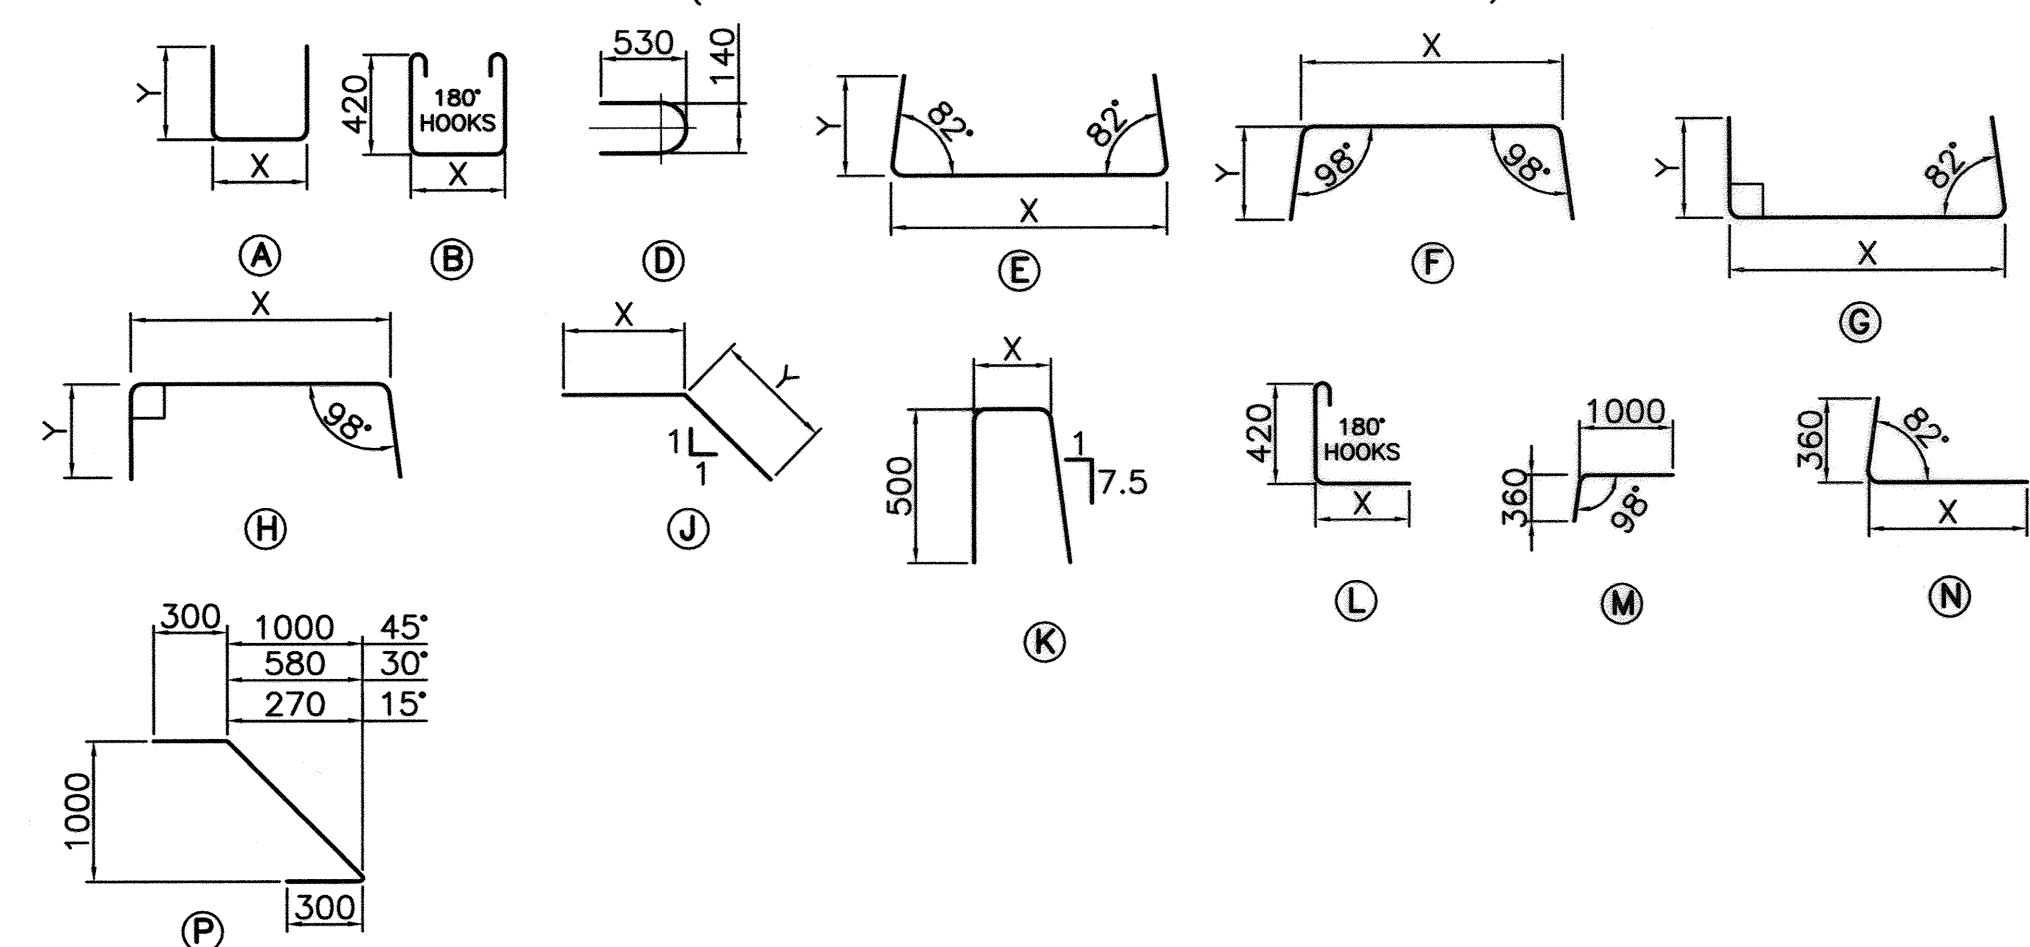

6			
5			
4			
3			
2			
1			
REV	DATE	REVISIONS	BY

EXECUTIVE DIRECTOR
TECHNICAL STANDARDS BRANCH
Shah Lab
DATE MAR 5/12

PRESTRESSED CONCRETE
6 m SLW-510

AI BAR CODE	DATE 2012-01-04	SHEET 4 OF 6	DRAWING S-1819-12
-------------	--------------------	-----------------	----------------------