

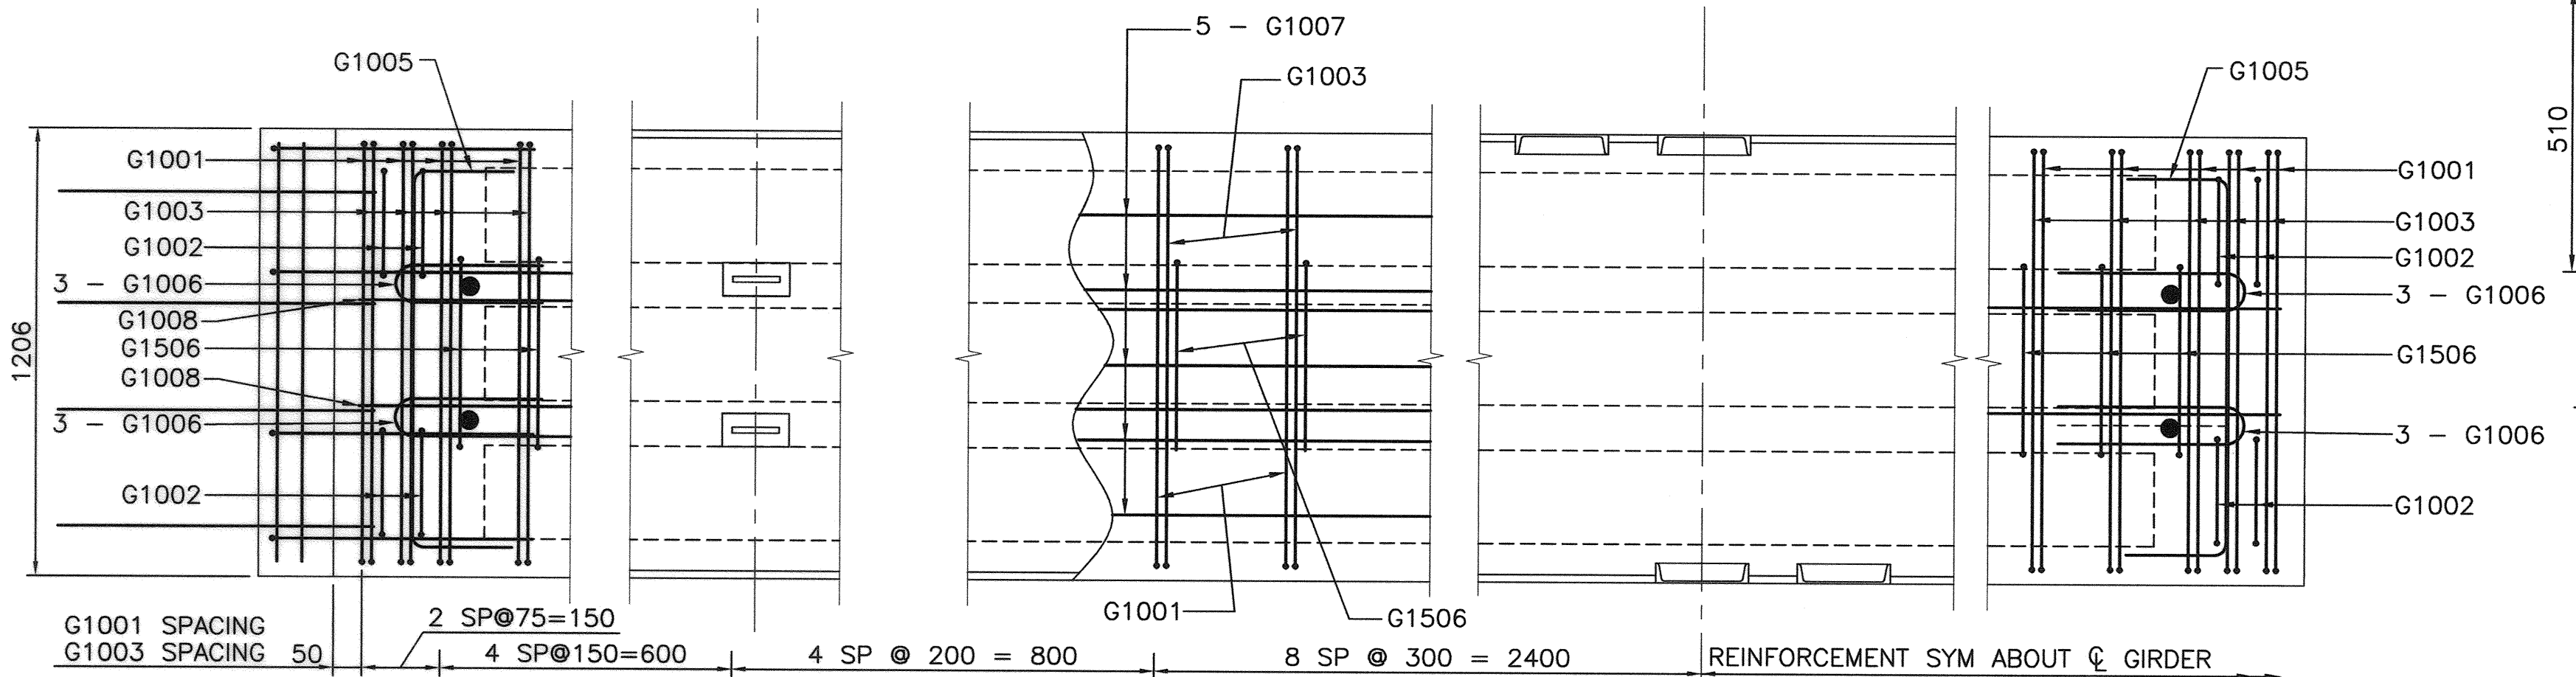


2011-12-13

G:\CAD\115525\DESIGN\115525 S04-P.DWG

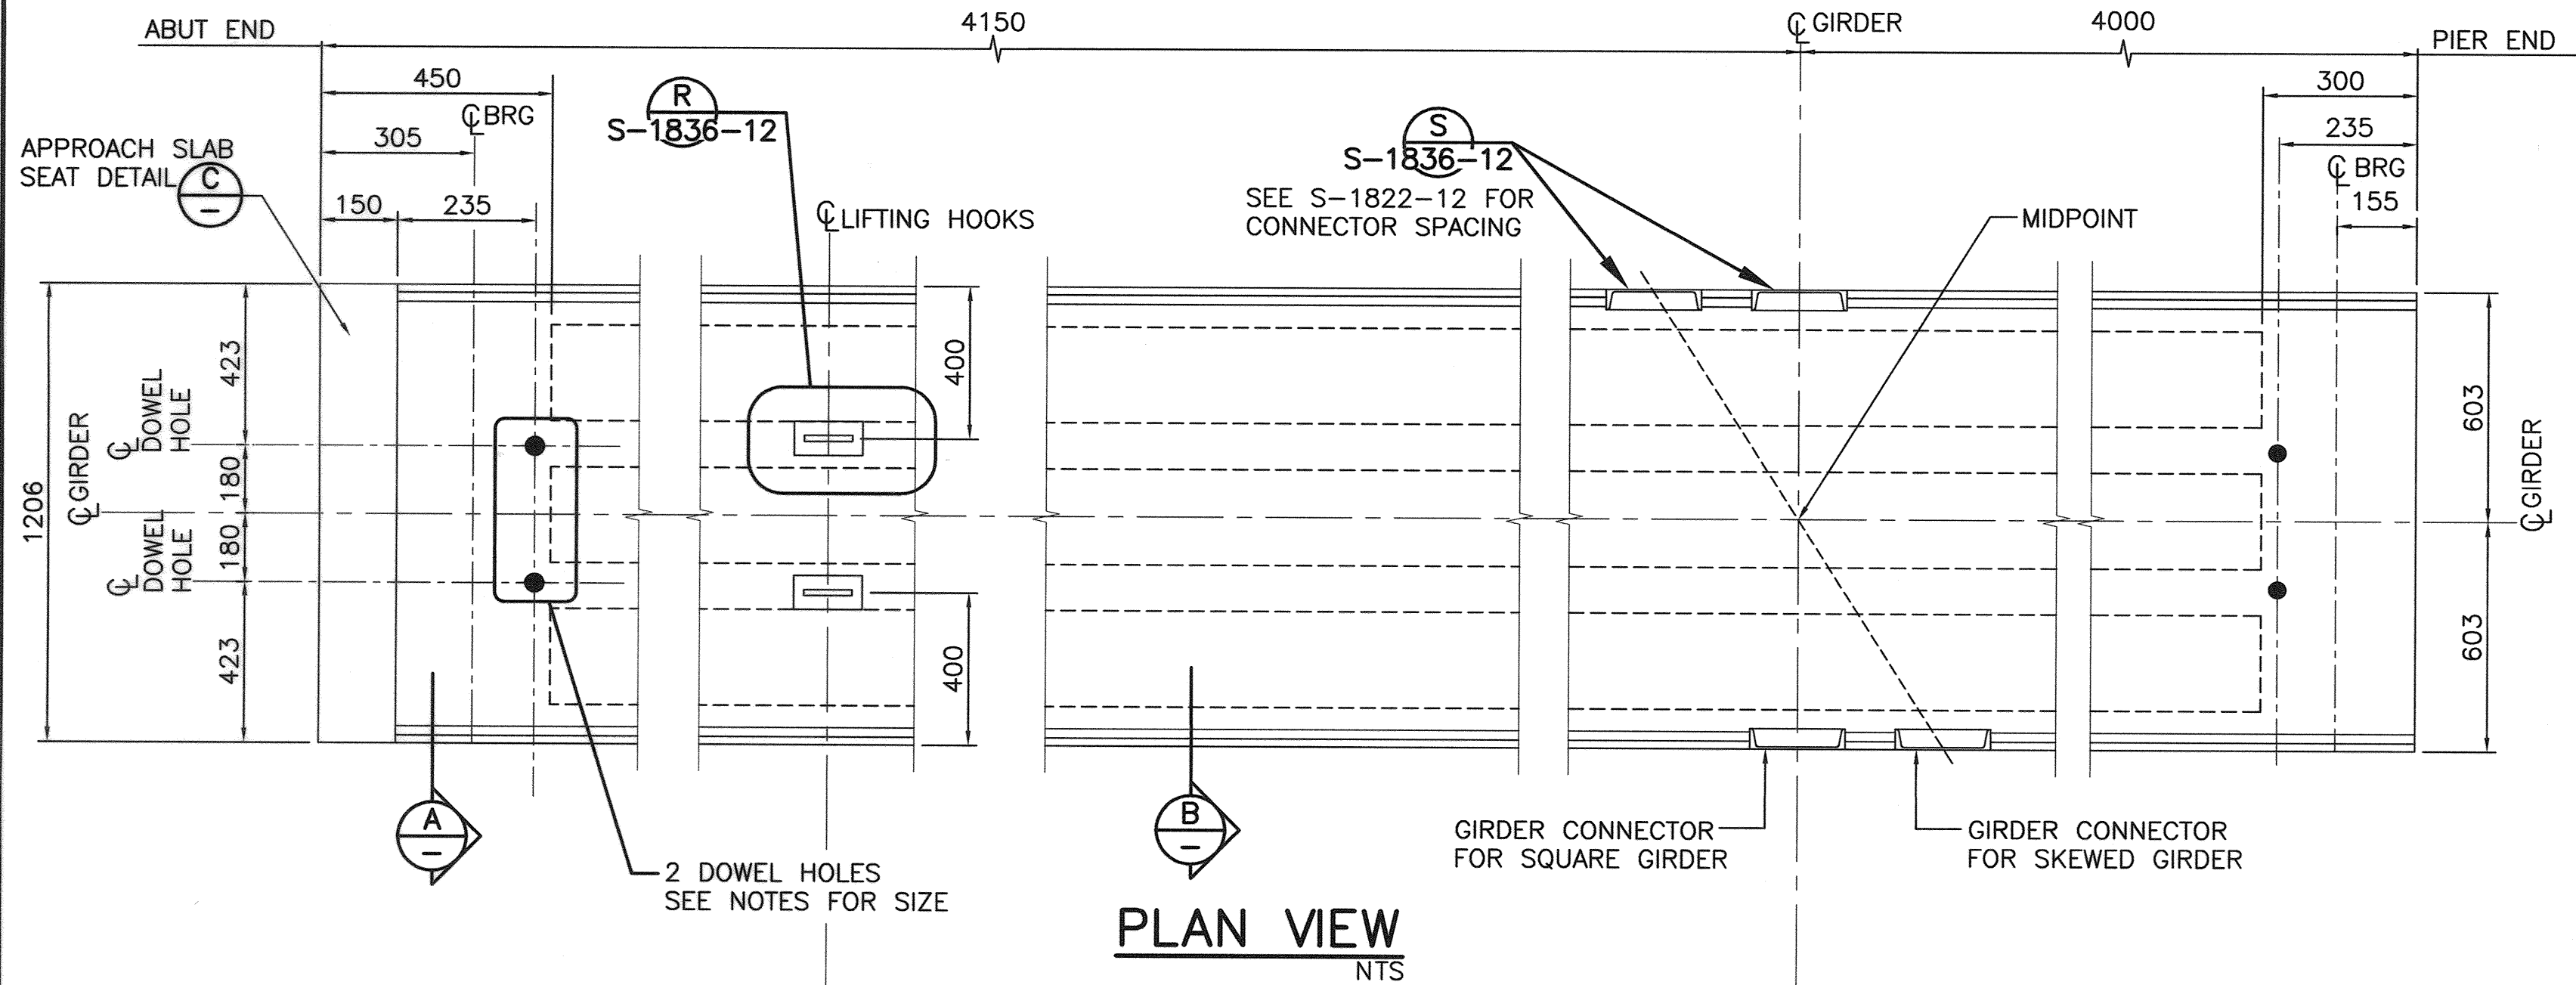

NOTE:
ADJUST REINFORCEMENT WHERE NECESSARY TO ACCOMMODATE CHANNEL CONNECTORS. AVERAGE STIRRUP SPACING TO BE MAINTAINED



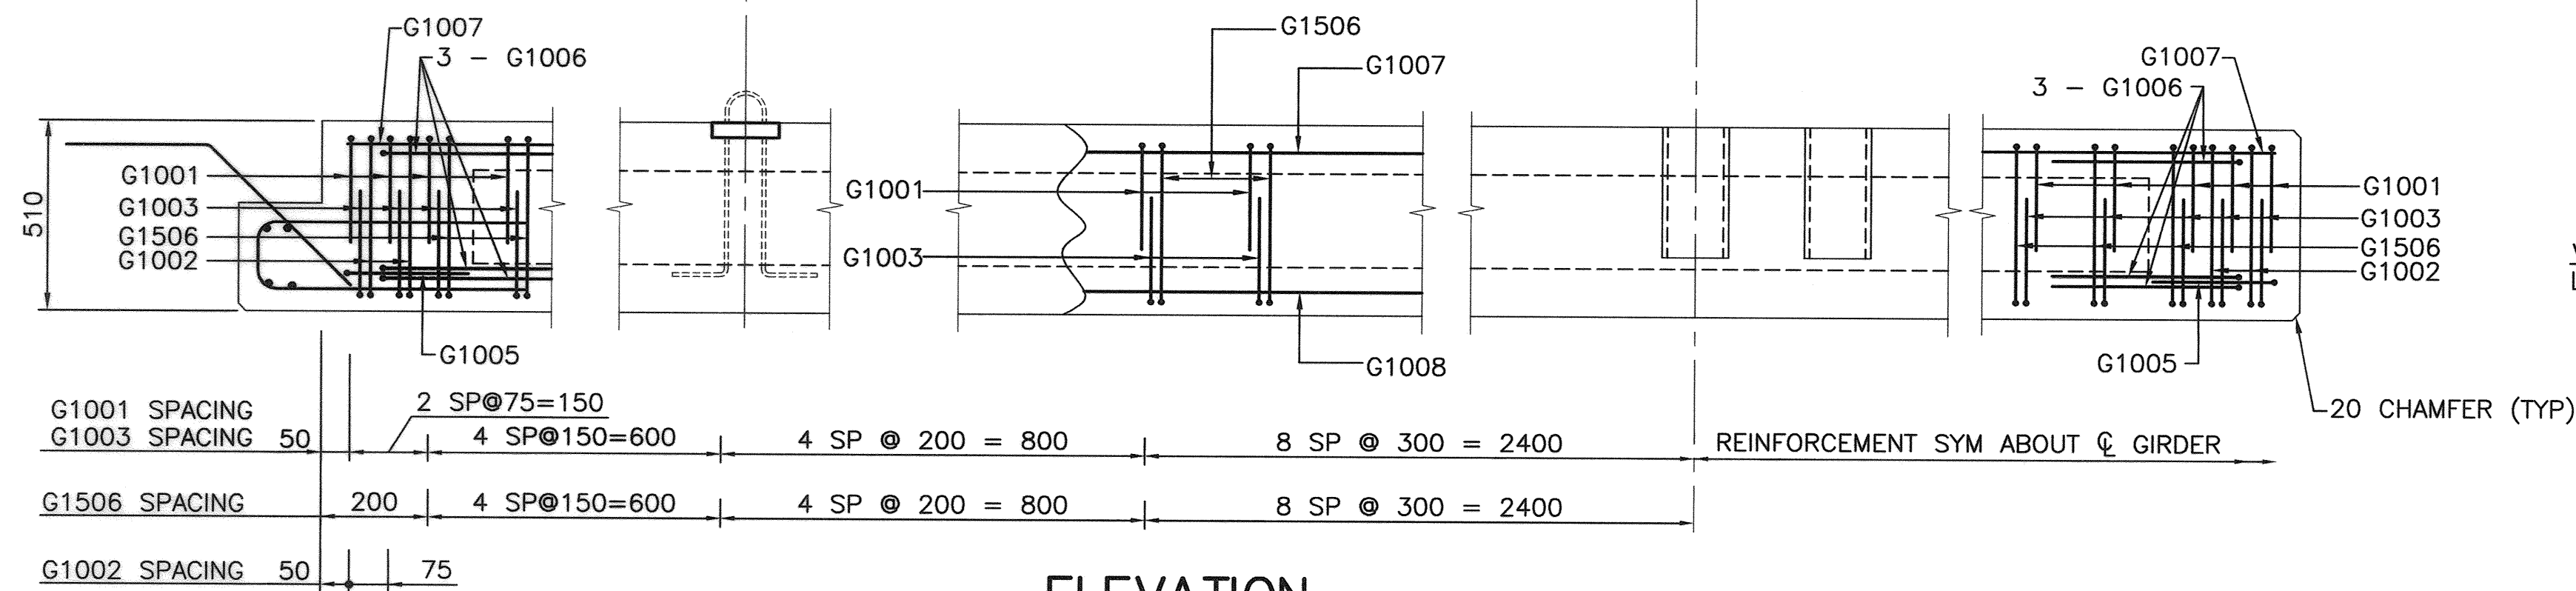


NOTE:
SEE (C) FOR APPROACH SLAB SEAT REINFORCEMENT AND DIMENSIONS


BAR LIST: FOR SQUARE GIRDER							
MARK	SIZE	No.	TYPE	X	Y	LENGTH	MASS
G1001	10	37	F	1030	360	1700	49
G1002	10	8	B	280		1350	8
G1003	10	37	E	1095	360	1770	51
G1005	10	2	A	1000	300	1550	3
G1006	10	12	D			1140	11
G1007	10	5	STR			7900	31
G1008	10	2	STR			7900	12
G1501SS	15	4*	J	500	560	1060	7
G1502SS	15	4*	A	200	700	1515	10
G1503SS	15	4*	STR			1100	7
G1506	15	33	B	410		1530	80

* SEE GENERAL NOTES

TOTAL BLACK kg: 245
TOTAL SS kg: 24

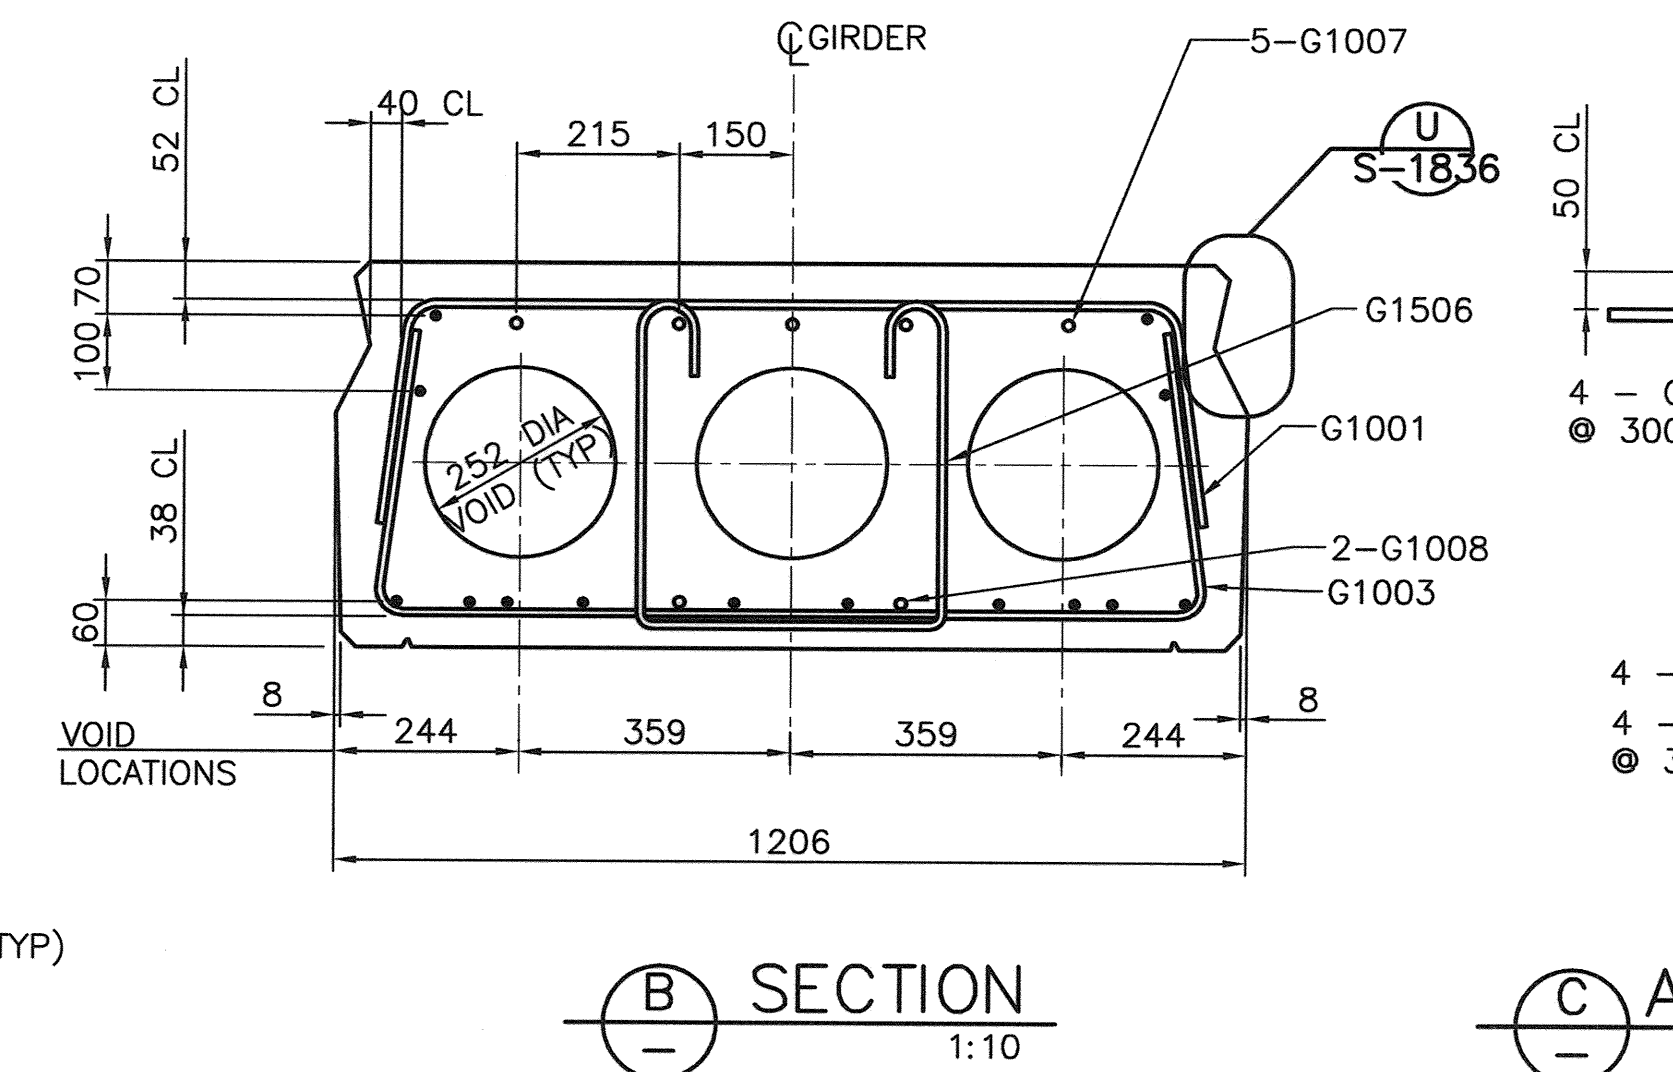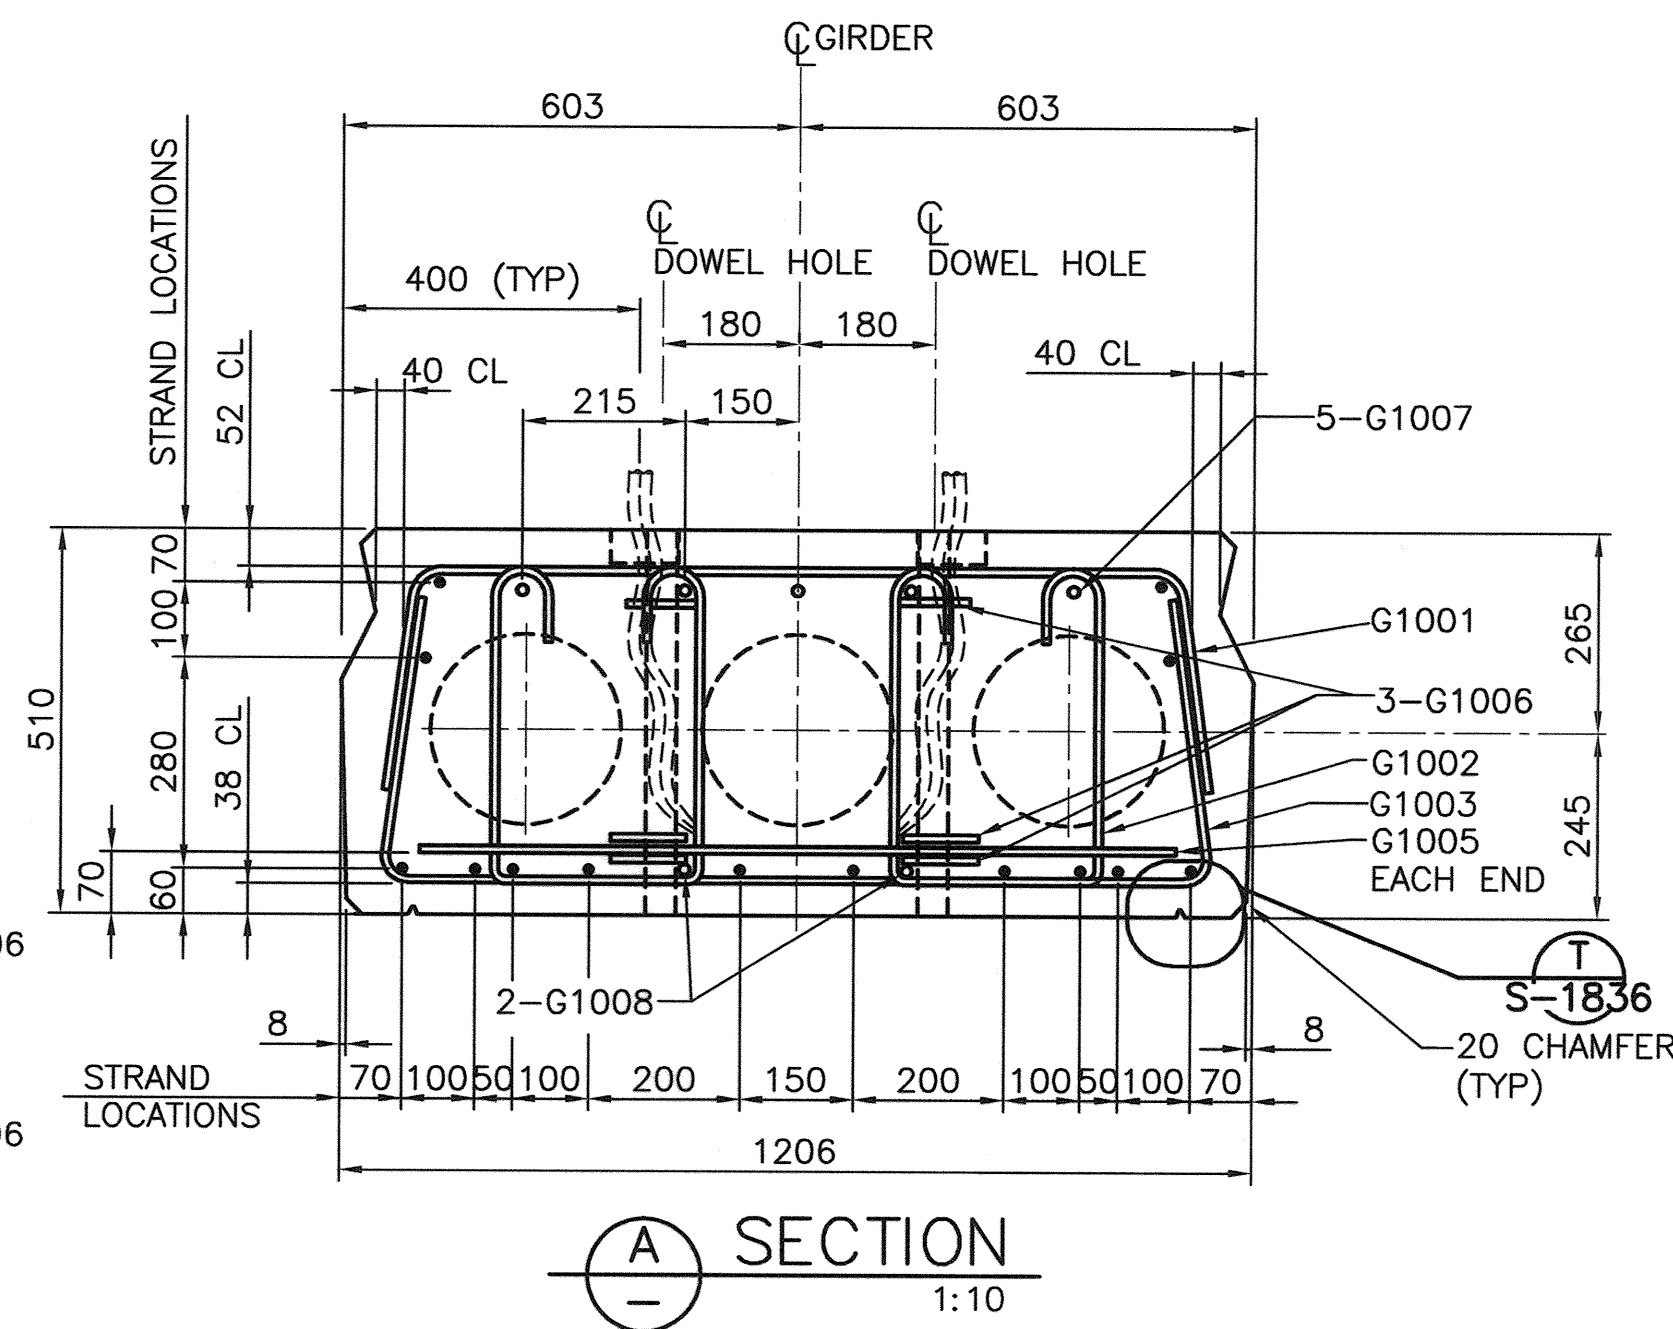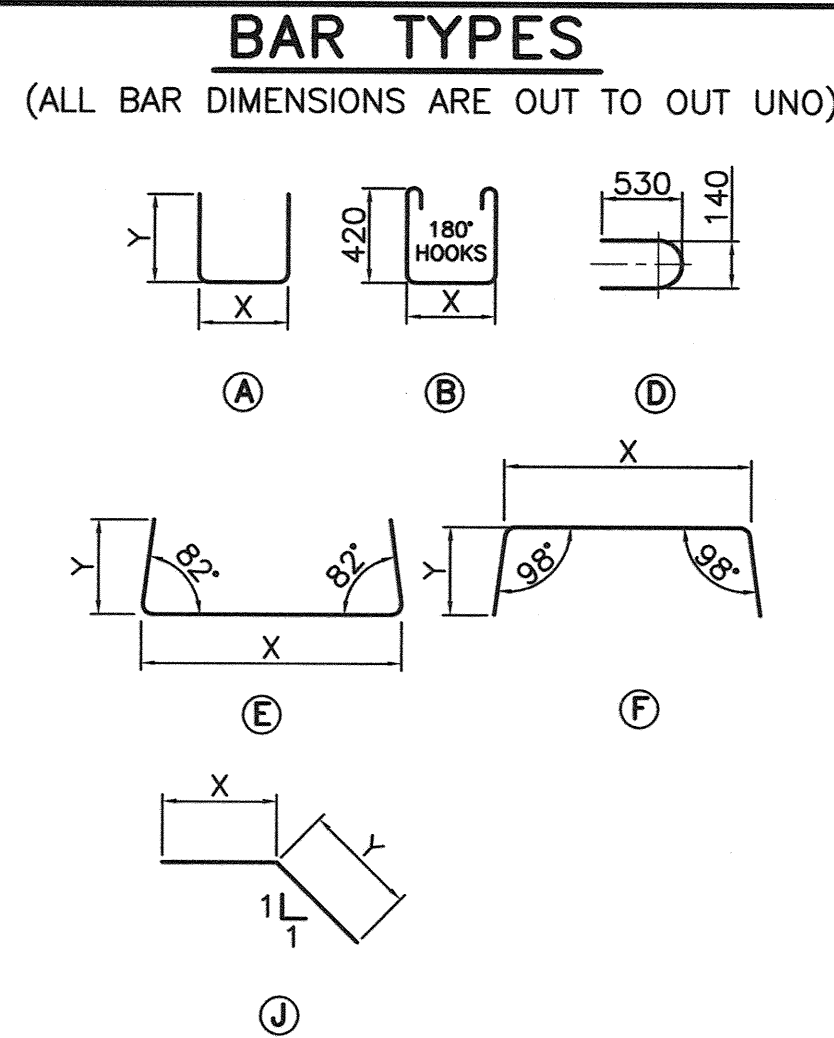

- GENERAL NOTES
- FOR ADDITIONAL NOTES, REFER TO S-1836-12
 - 14 - 15, 7 WIRE STRANDS REQUIRED PER GIRDER: 10 BOTTOM, 4 TOP
 - FORCE IN PRESTRESSING STEEL:
INITIAL TENSION BEFORE RELEASE = 193 kN/STRAND
DESIGN FORCE AFTER LOSSES = 158 kN/STRAND
 - NO TENSION IN BOTTOM FIBRE AT MIDSPAN
 - CALCULATED MASS OF ONE INTERIOR GIRDER = 9.31 TONNES
 - BAR LIST ABOVE ASSUMES A GIRDER WITH ONE PIER END AND ONE ABUTMENT END. FOR A GIRDER WITH TWO PIER ENDS, BARS NOTED BY A * MAY BE ELIMINATED. FOR GIRDERS WITH TWO ABUTMENT ENDS, BARS NOTED BY * SHALL BE DOUBLED IN QUANTITY
 - DOWEL HOLES SHALL BE 40 Ø FOR SPILL THROUGH TYPE ABUTMENTS AND 45 Ø FOR BACK WALL TYPE ABUTMENTS

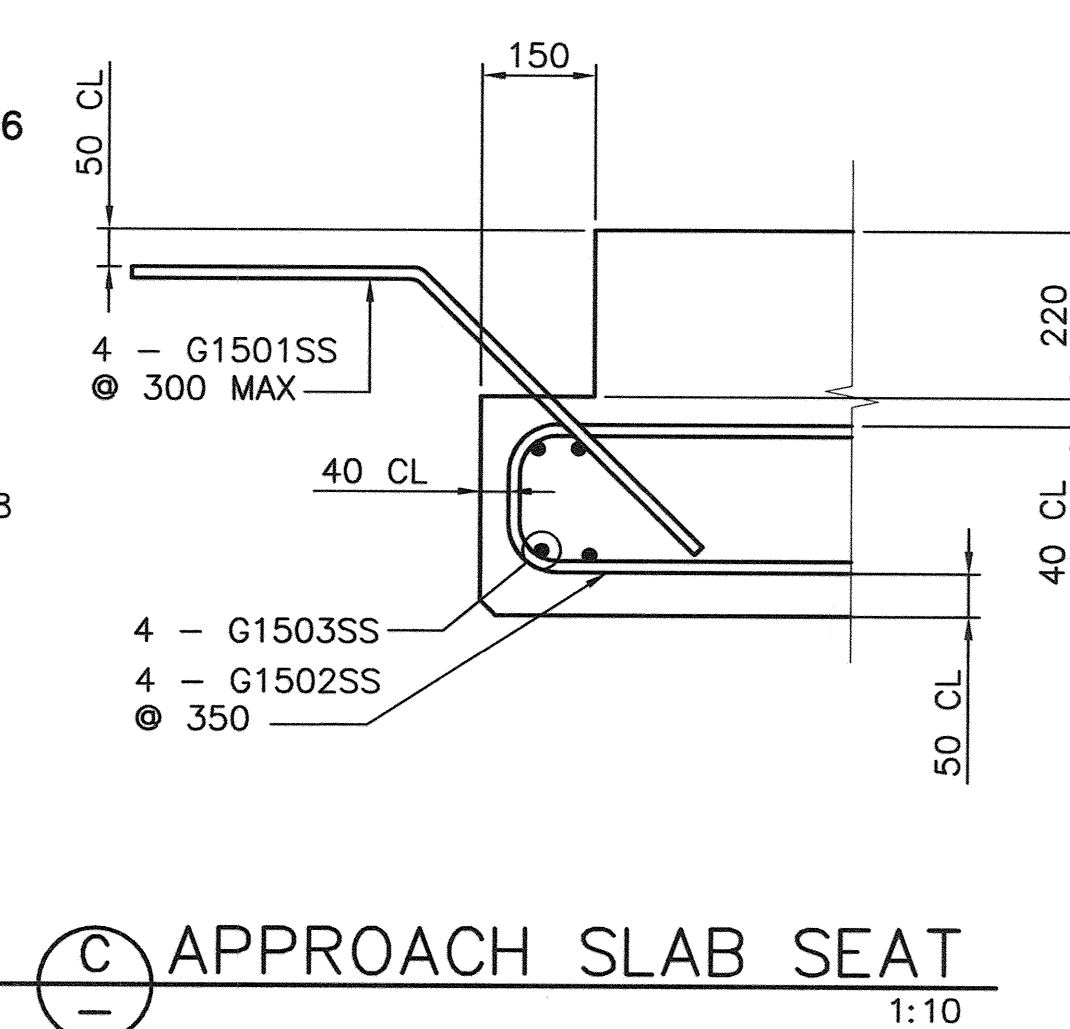

•WORK THESE DRAWINGS TOGETHER: S-1820-12, S-1821-12, S-1822-12, S-1823-12, S-1836-12, S-1837-12

DILLON CONSULTING

PERMIT TO PRACTICE
DILLON CONSULTING LIMITED
Date 2012-01-04
PERMIT NUMBER: P2528
The Association of Professional Engineers,
Geologists and Geophysicists of Alberta

DESIGNER
PROFESSIONAL ENGINEER
ALBERTA
KEVIN G. WILSON
DATE 2012-01-04

CHECKER
PROFESSIONAL ENGINEER
ALBERTA
JAMES A. SKELTON
DATE 2012-01-04

REV	DATE	REVISIONS	BY
1			
2			
3			
4			
5			
6			
7			
8			
9			
10			

RECOMMENDED
DIRECTOR BRIDGE ENGINEERING
D. Williamson
APPROVED
EXECUTIVE DIRECTOR
TECHNICAL STANDARDS BRANCH
Inch Lal
DATE MAR. 5/12

Government of Alberta ■ Transportation

PRESTRESSED CONCRETE
8 m SLW-510
INTERIOR GIRDER

AI BAR CODE	DATE 2012-01-04	SHEET 1 OF 6	DRAWING S-1820-12
-------------	--------------------	-----------------	----------------------