




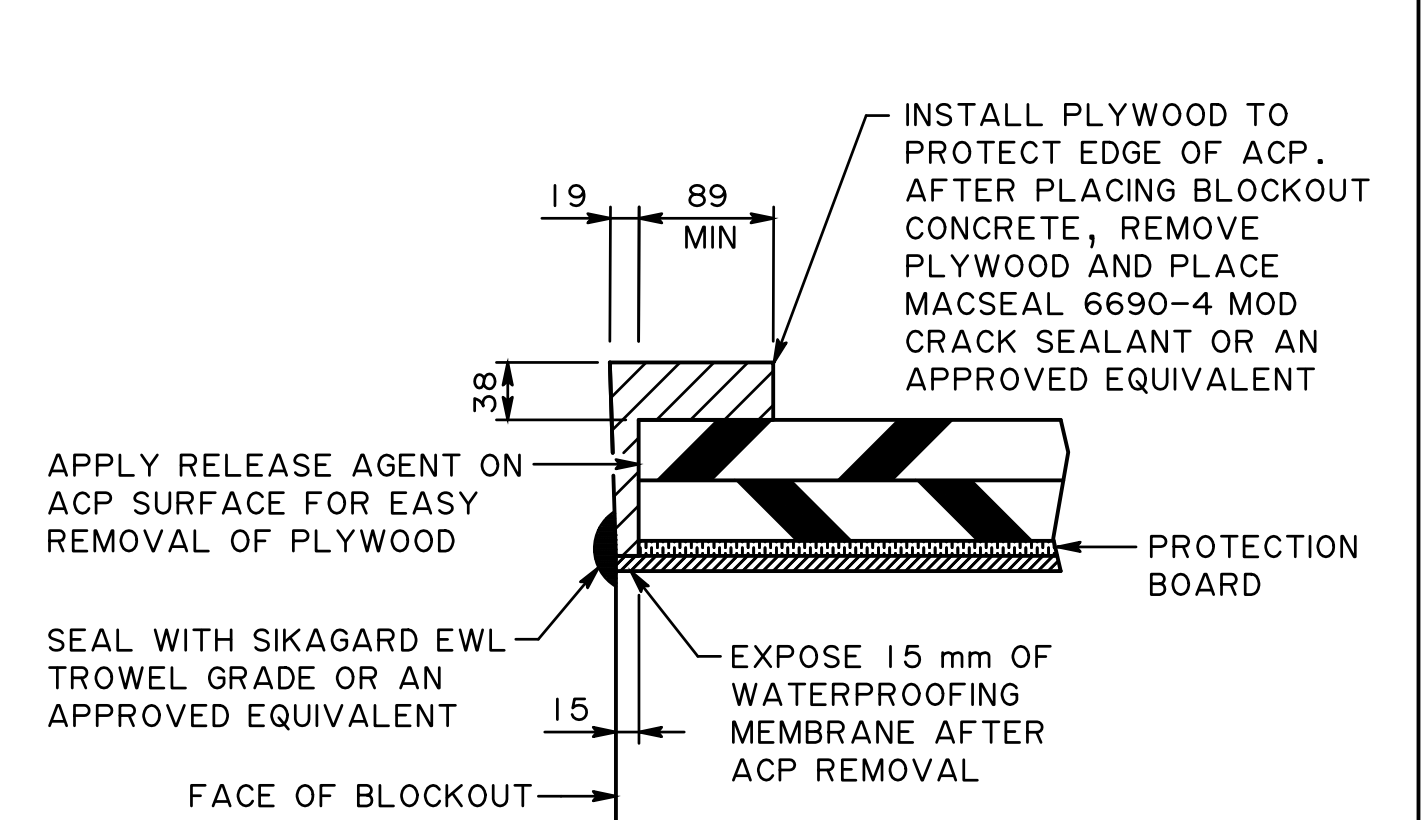


 ACP EDGE PROTECTION DETAIL
(TYPICAL AT BOTH ENDS OF BLOCKOUT) 1:5

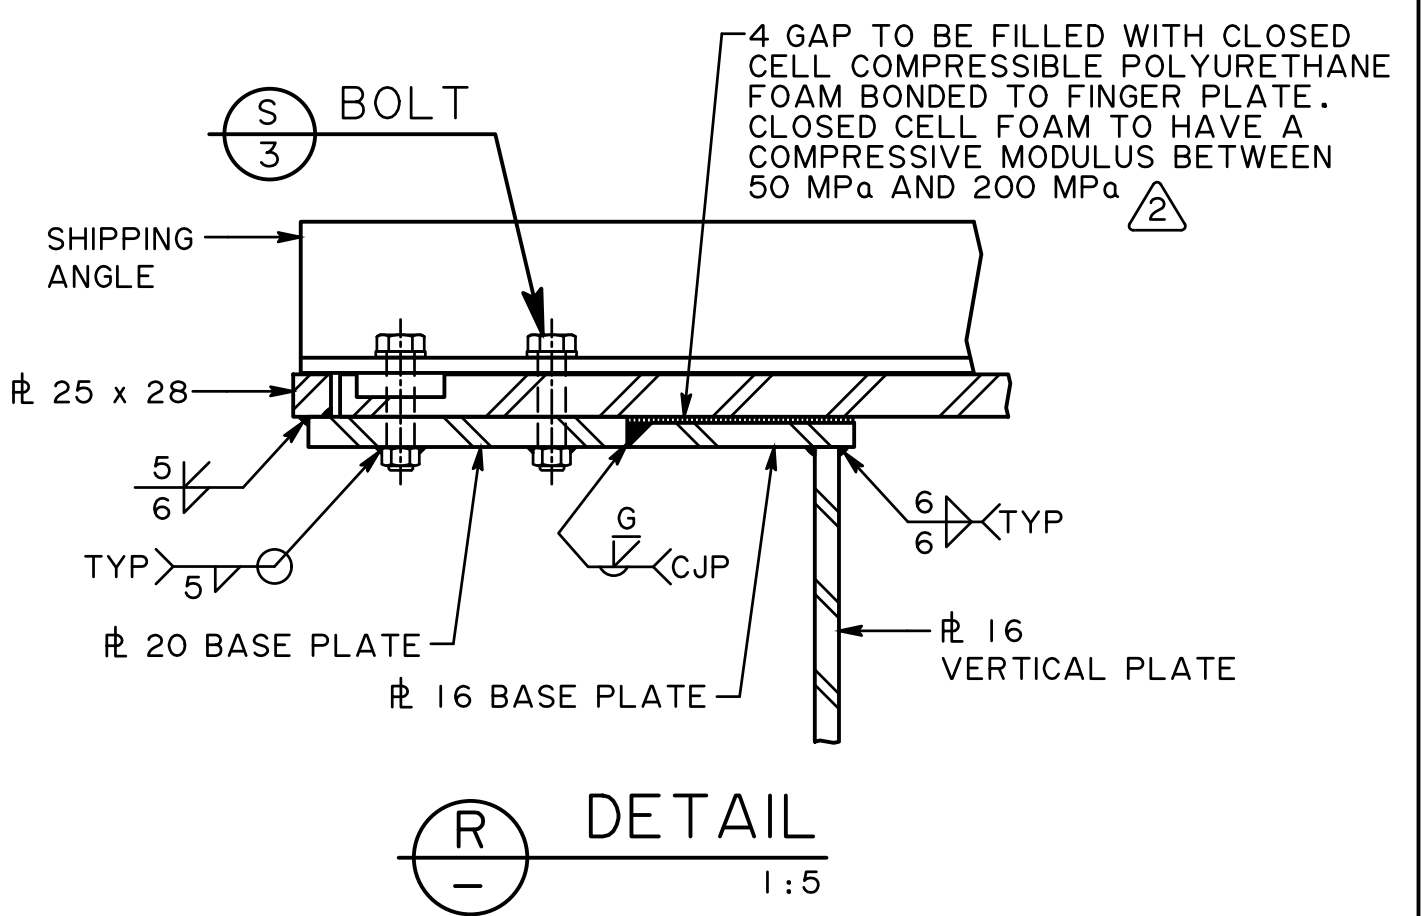

DETAIL

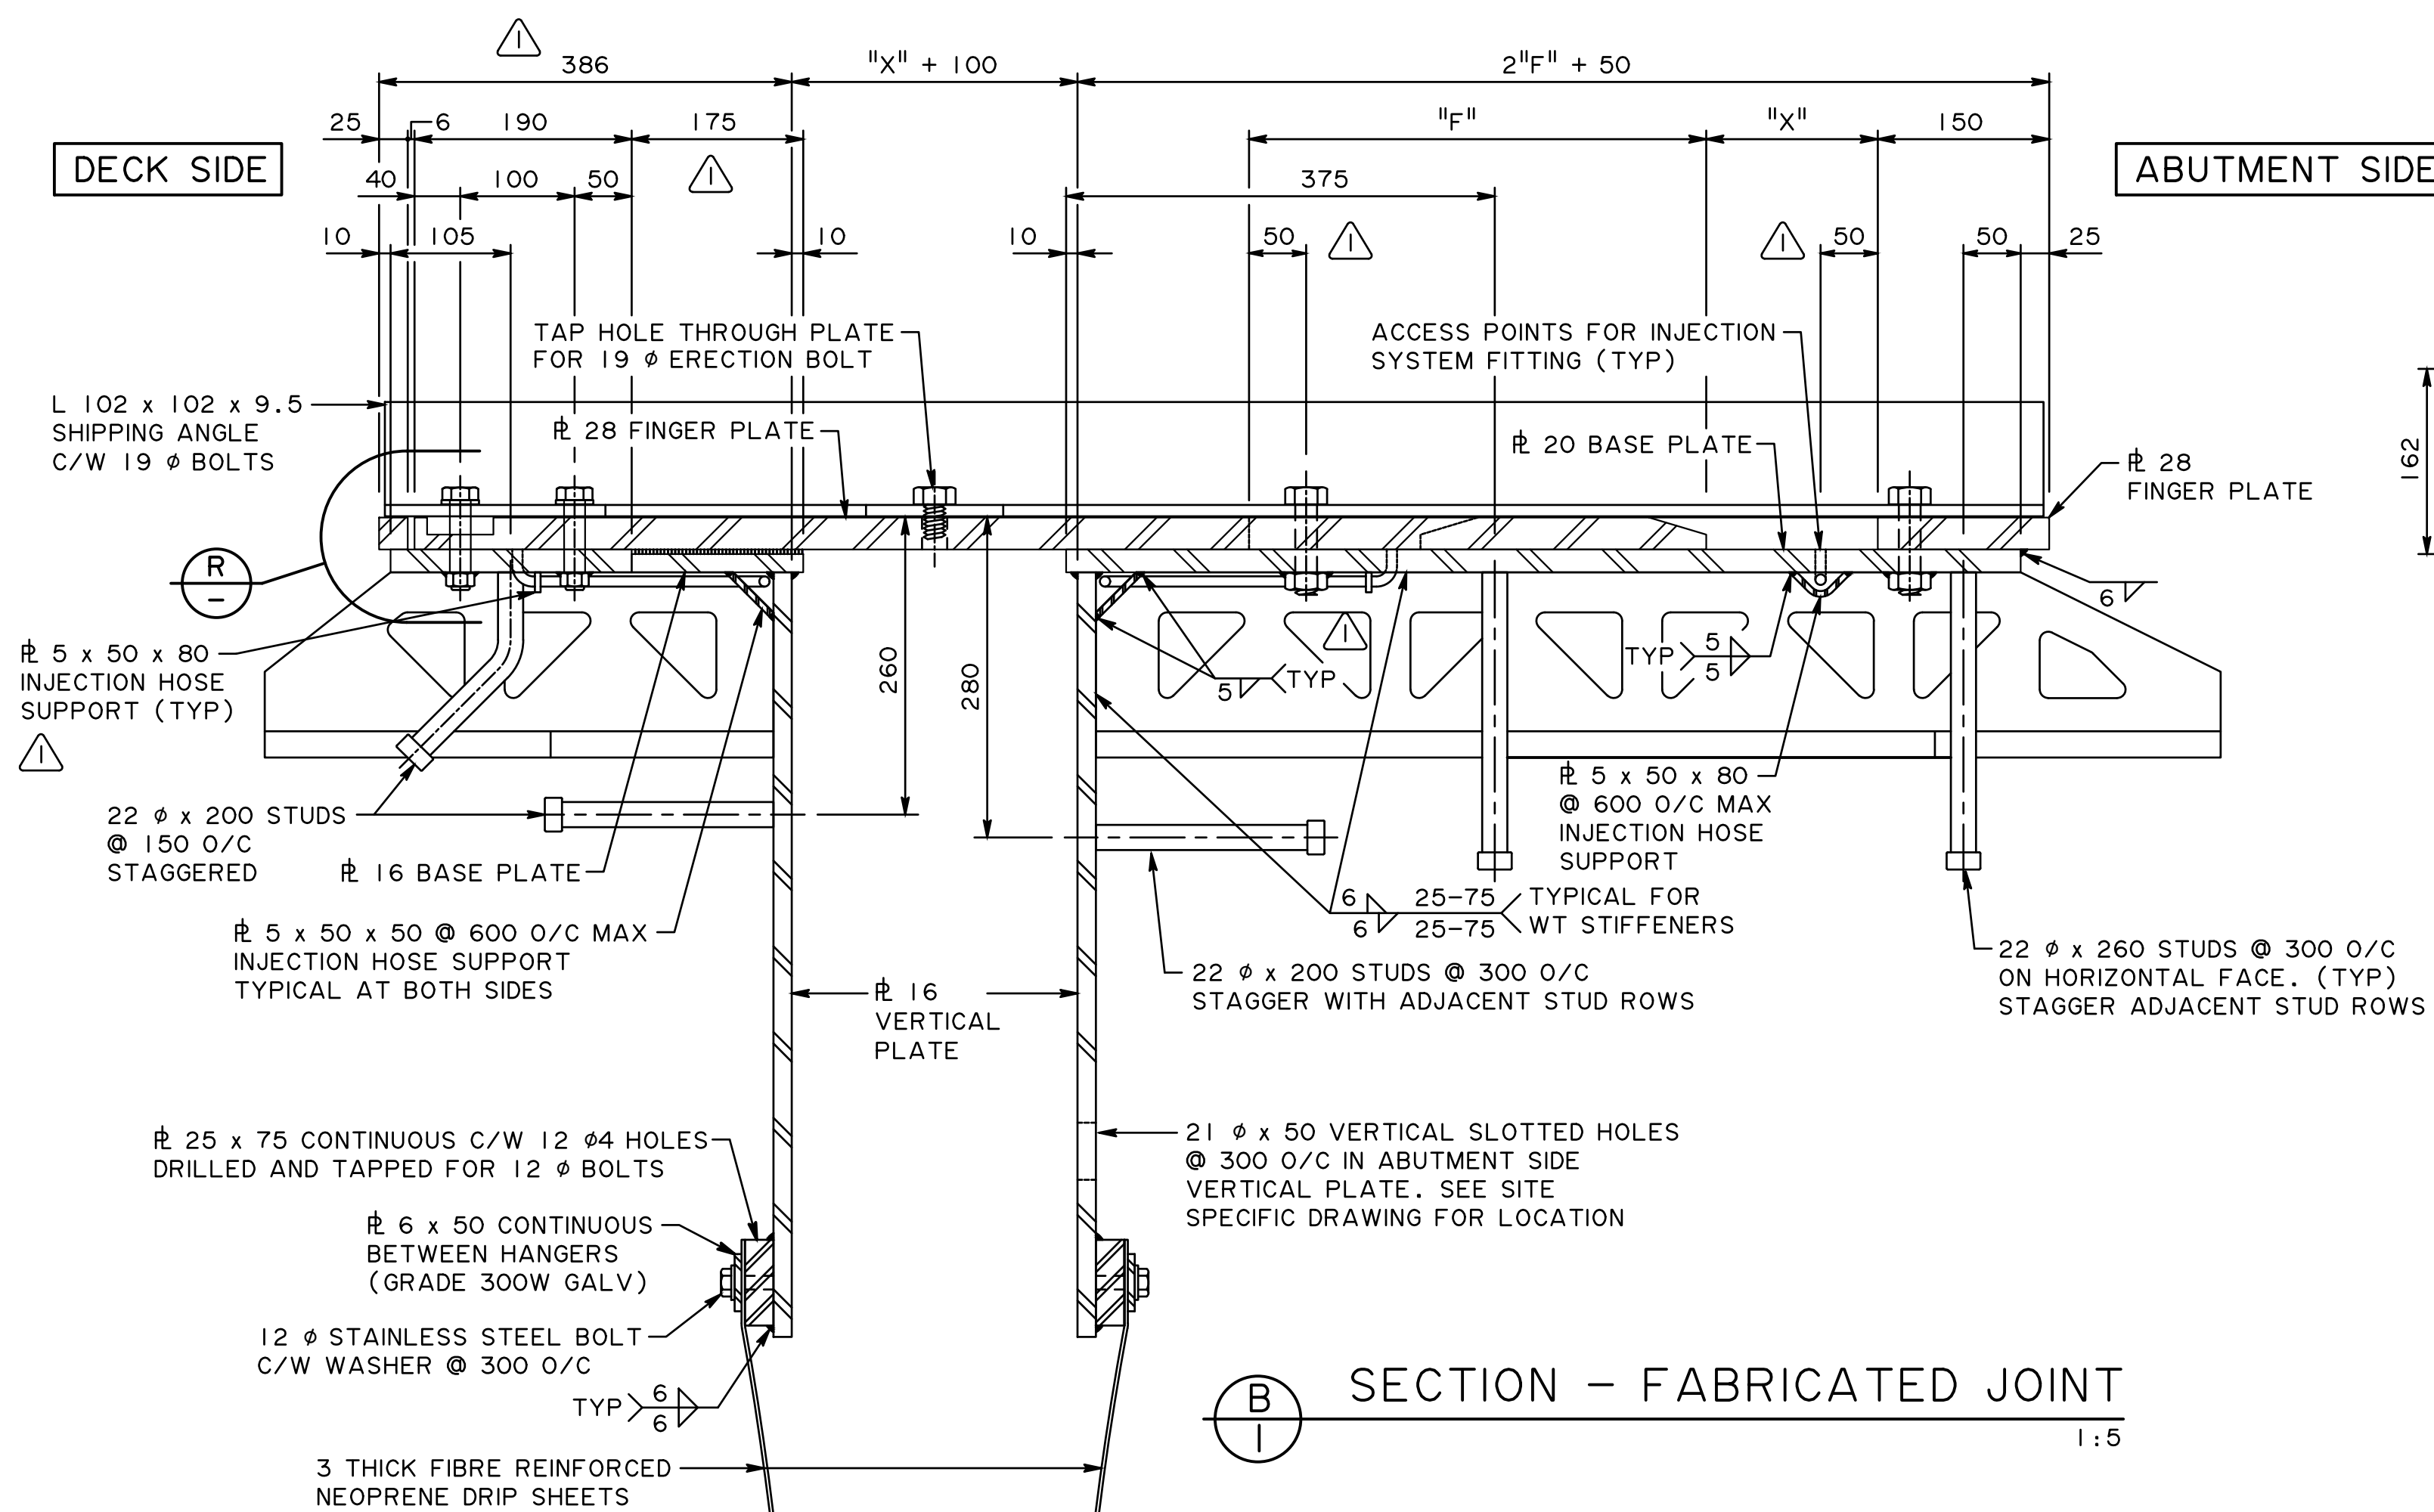


SECTION - FABRICATED JOINT

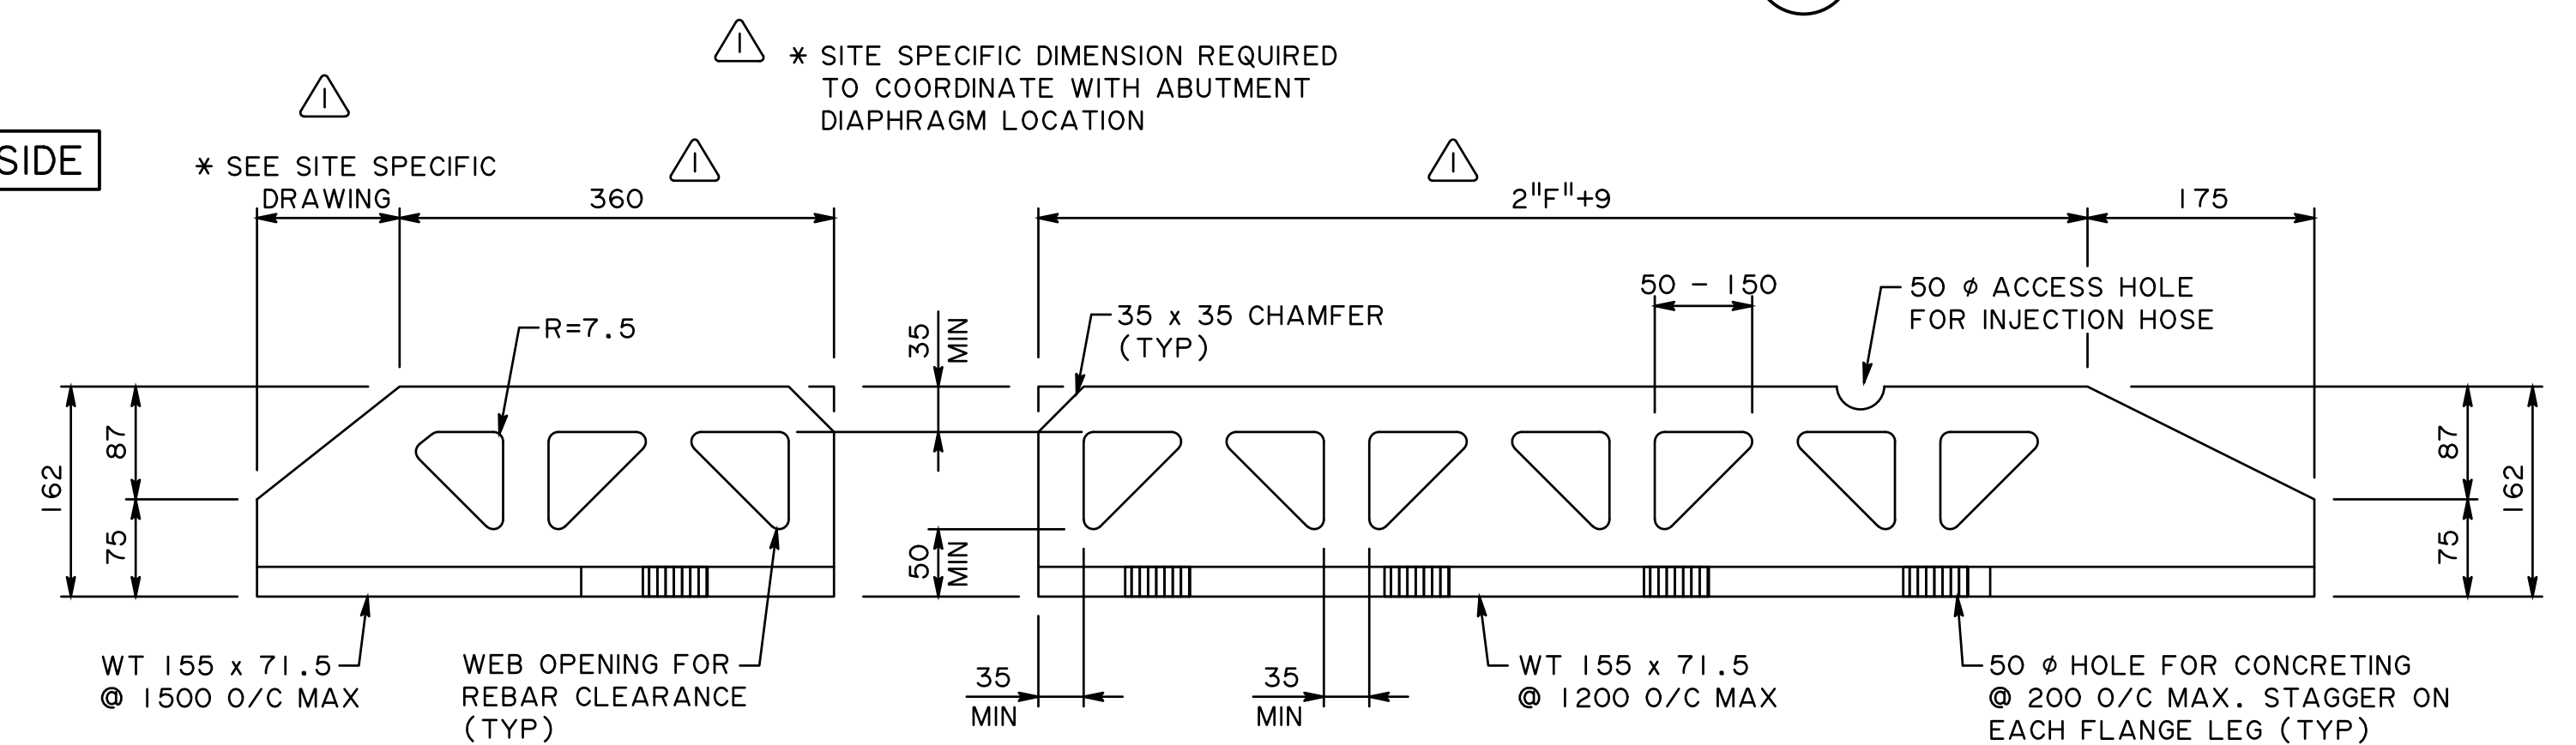

DECK SIDE WT STIFFENER DETAIL

NOTE:
WEB OPENINGS TO ACCOMMODATE PLACEMENT
OF REINFORCEMENT ARE FOR REFERENCE ONLY.
SEE SITE SPECIFIC DRAWINGS FOR MORE DETAILS

• WORK THESE DRAWINGS TOGETHER: S-1860, S-1861, S-1862, S-1863, S-1864 AND S-1865

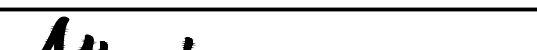    					RECOMMENDED DIRECTOR BRIDGE ENGINEERING ORIGINAL SIGNED BY <u>JOHN ALEXANDER</u>		FINGER PLATE DECK JOINT ASSEMBLY – SHEET 2		
					APPROVED EXECUTIVE DIRECTOR TECHNICAL STANDARDS BRANCH ORIGINAL SIGNED BY <u>DARREN CARTER</u>				
	2023-10-01	COMPRESSIBLE FILLER							
	2021-02-11	GENERAL REVISIONS			MT				
REV	DATE	REVISION			BY				
DESIGNER	ORIGINAL SIGNED BY	MT	CHECKER	ORIGINAL SIGNED BY	CM	DATE <u>2021-02-16</u>	DATE 2020-09-04	SHEET 2 OF 6	DRAWING S-1861-20